





Proposed Front Elevation
Scale: 1:100

Proposed Side Elevation
Scale: 1:100

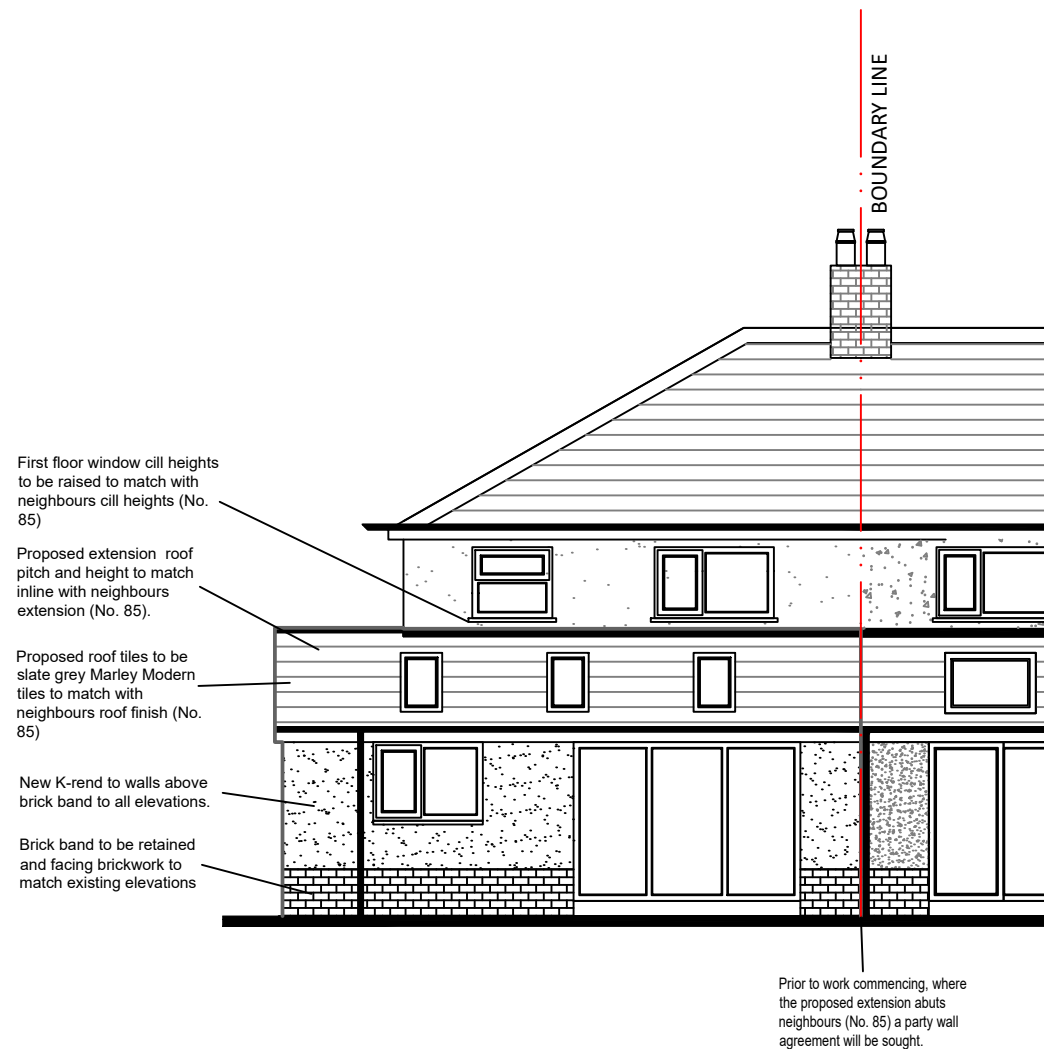

Proposed Rear Elevation
Scale: 1:100

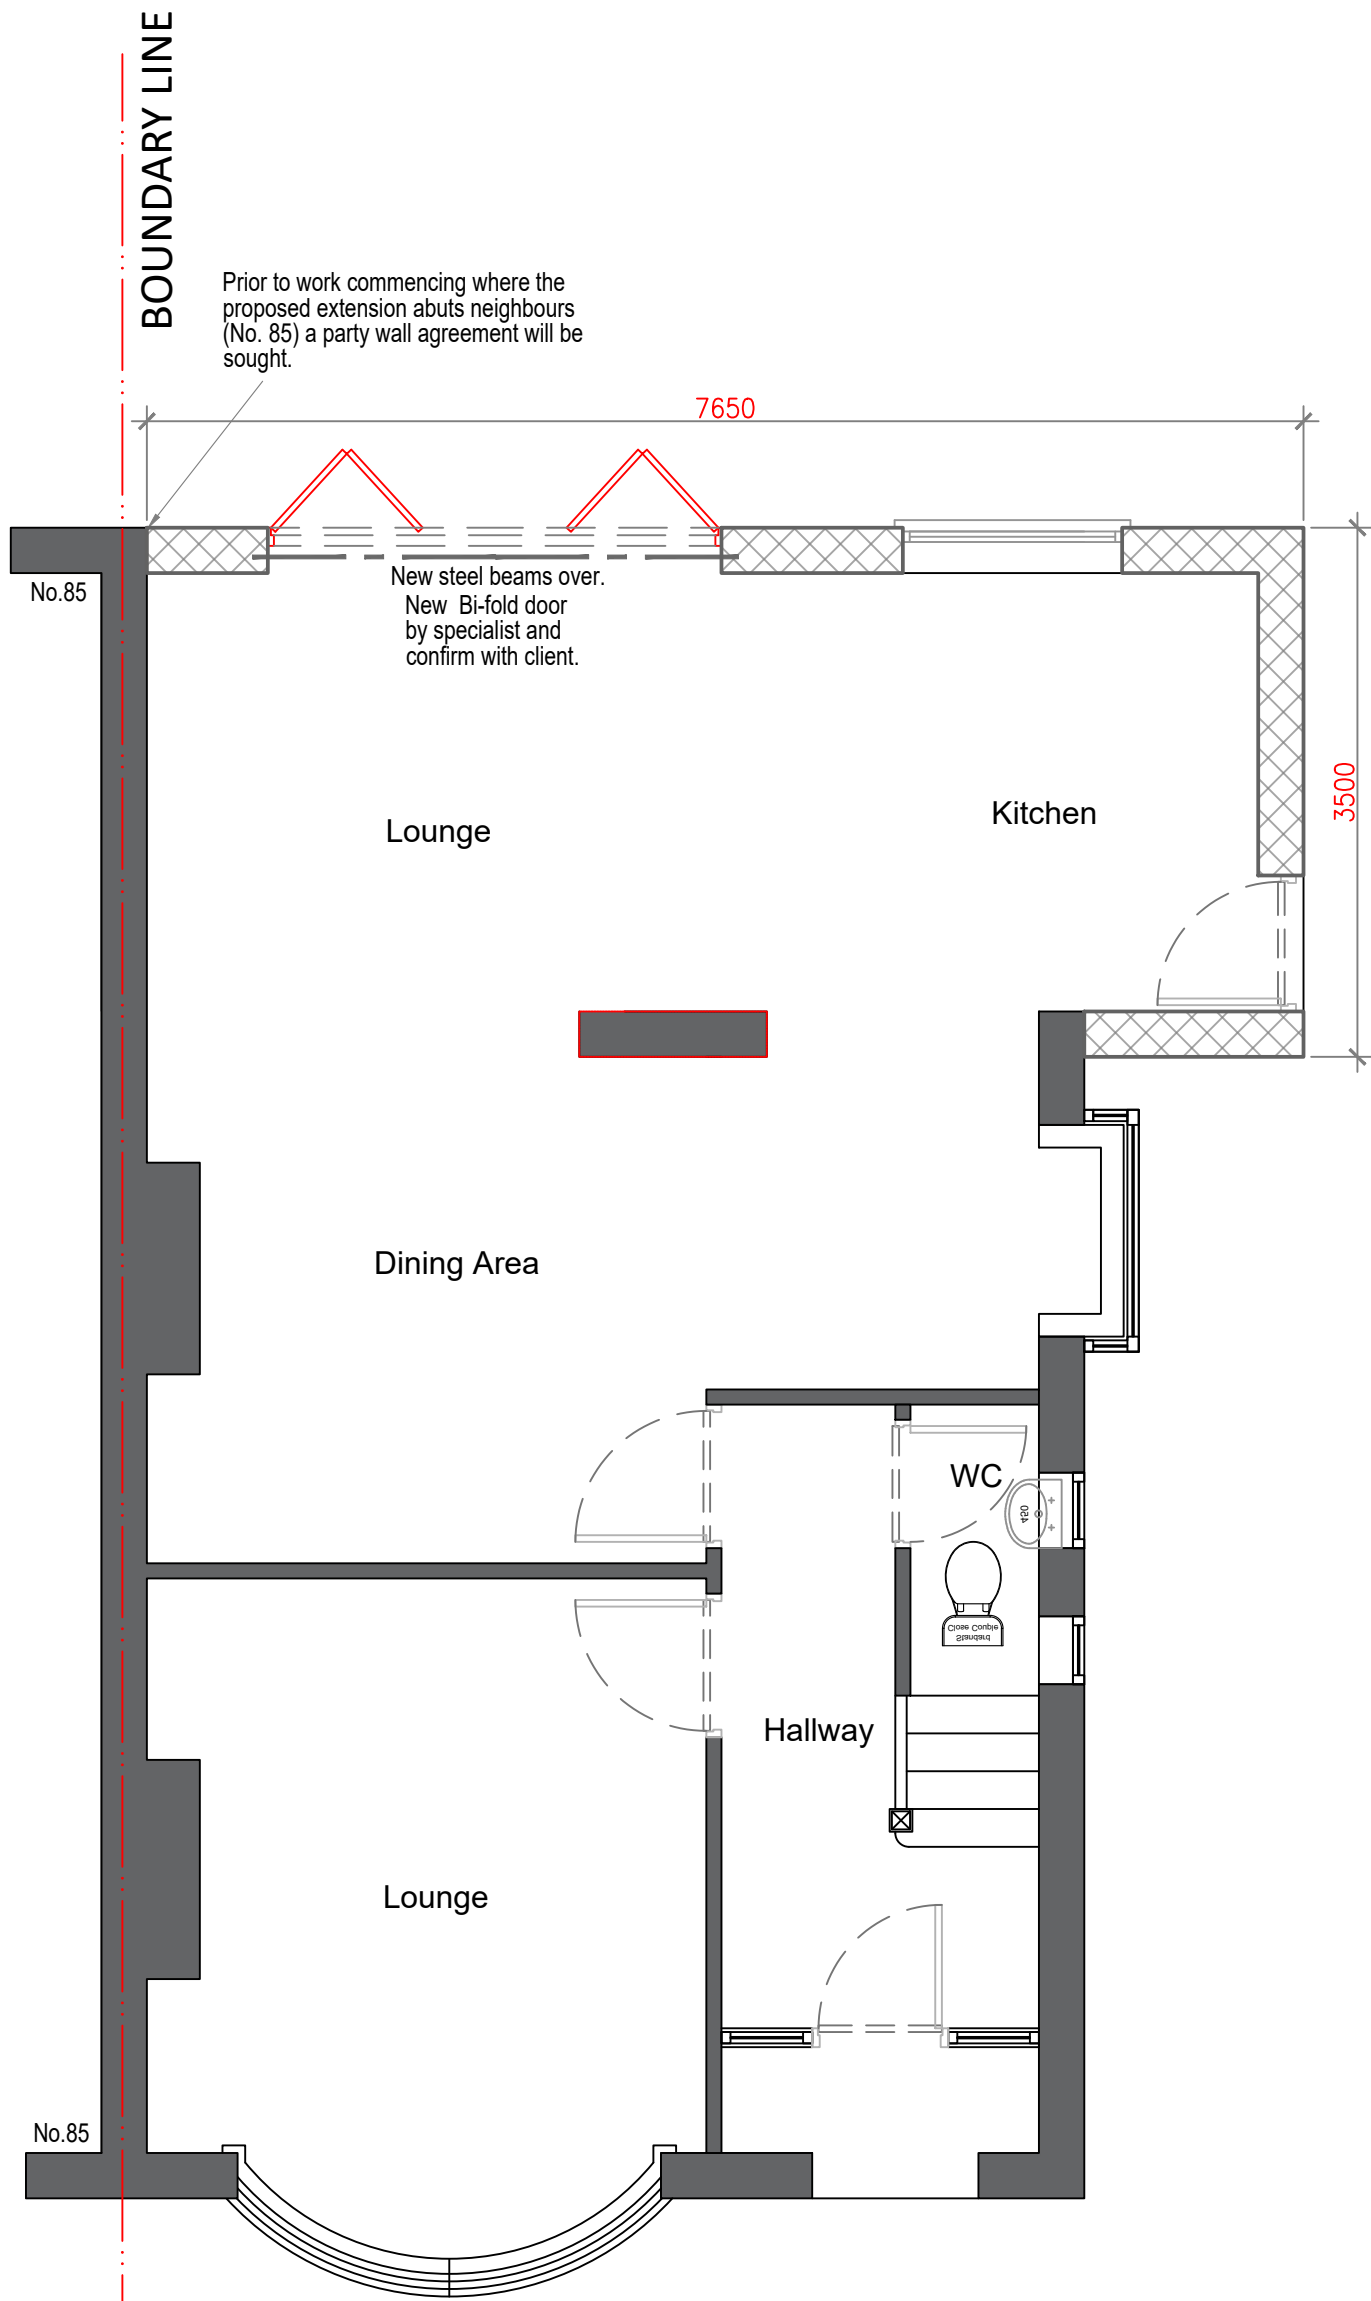

Proposed Ground Floor Layout
Scale: 1:50

NOTES:-

REV	DESCRIPTION	DRAWN	CHK	APP	DATE
-----	-------------	-------	-----	-----	------

wmaconsulting
construction consultants

Chartered Quantity Surveyors
Chartered Building Surveyors
Project Managers
Principal Designers

info@wmaconsulting.co.uk
T: 01254 603310
M: 07894400616

status
PLANNING

client
Mr Safdar Saleh
87 Ribchester Road, Clayton Le Dale
Blackburn, BB1 9HT

project title
Proposed Rear Single Storey Extension

drawing title
Proposed Front, Side and Rear Elevations
Proposed Ground Floor Plan

scale @ A2 on drwg	designed by WM	drawn by WM	checked by WM	approved by
-----------------------	-------------------	----------------	------------------	-------------

project no.

drawing no.
SK 003

revision
0

Do Not Scale From This Drawing