



NOTES:-


3/2023/0449
8/9/2023

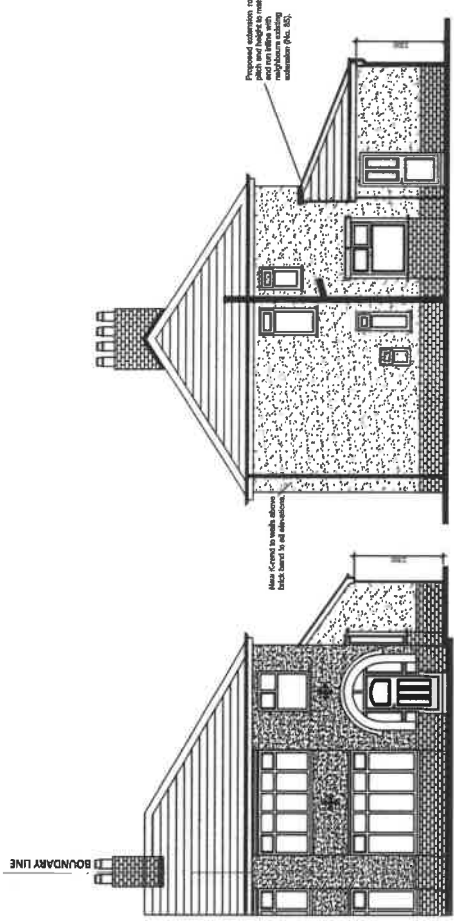

Proposed Front Elevation
Scale: 1:100

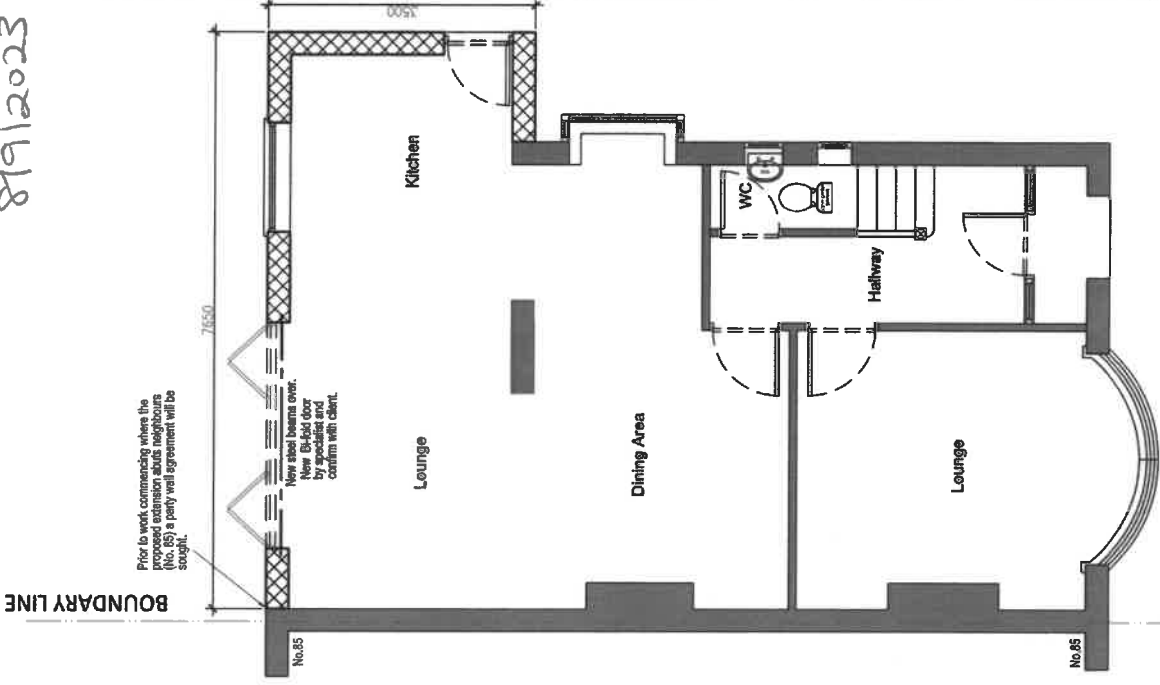

Proposed Ground Floor Layout
Scale: 1:50

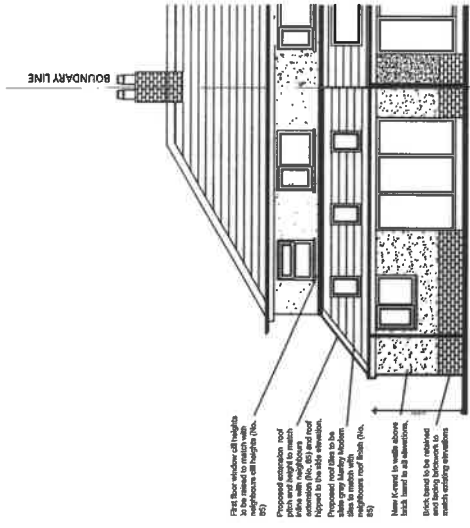

Proposed Rear Elevation
Scale: 1:100

wmaconsulting
construction consultants

Chartered Quantity Surveyors
Chartered Building Surveyors
Project Managers
Principal Designers

Info@wmaconsulting.co.uk
T: 01254 603310
M: 07894406516

Revision			
Rev	Description	Drawn	App
1	Final for submission of proposed extension layout	WM	WM

Project Title: **Proposed Rear Single Storey Extension**

Client: **Mr Saifdar Saleh**
87 Ribchester Road, Clayton Le Dale
Blackburn, BB1 9HT

Project No: **3/2023/0449**

Drawing Title: **Proposed Front, Side and Rear Elevations**
Proposed Ground Floor Plan

Revision			
Scale	Drawn by	Checked by	Approved by
on drawing	WM	WM	WM

Project No: **3/2023/0449**

Drawing No: **SK 003**

Revision: **A**

Do Not Scale From This Drawing