


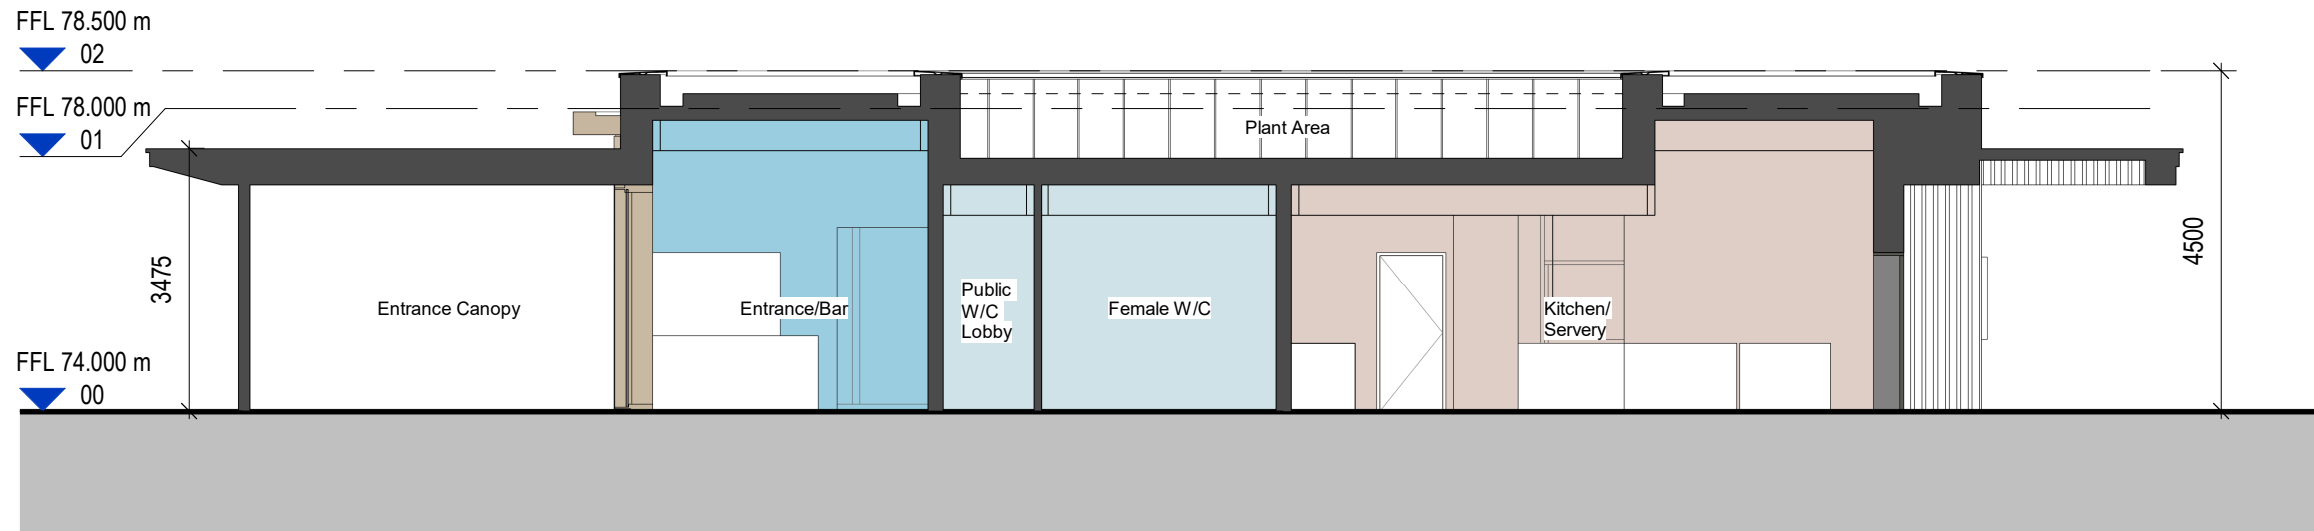

**1 Section A-A**  
1 : 100




**2 Section B-B**  
1 : 100

**Notes**

Do not scale from this drawing.

All dimensions are to be checked prior to construction and any discrepancies are to be identified to the Architect.

Copyright reserved.

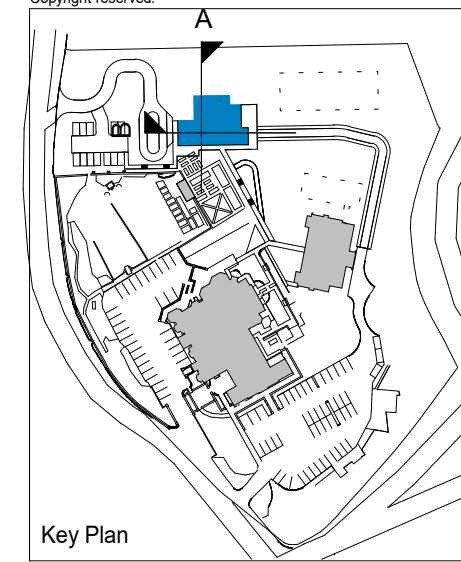

Key Plan

Revisions	Purpose	Status Code
P03 03/11/23	Update to North and West elevation	MD
P02 31/05/23	Dimension added to plans and elevations	RT
P01 23/05/23	Initial Issue	RT

Purpose: **Planning** Status Code


Client: **Northcote Hotel Limited**

Project: **Northcote Phase 1 Design**

Title: **Proposed Restaurant Sections**

Scale	Size	Date	Drawn	Checked
1 : 100	A3	23/05/23	RT	AMZ

3DReid  
www.3DReid.com  
Architecture Interiors Masterplanning

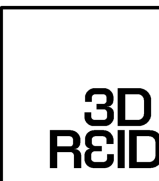

Drawing No.	Rev.
230031-3DR-Z1-ZZ-DR-A-08007	P03