


**1 Site Section A-A**  
1 : 200

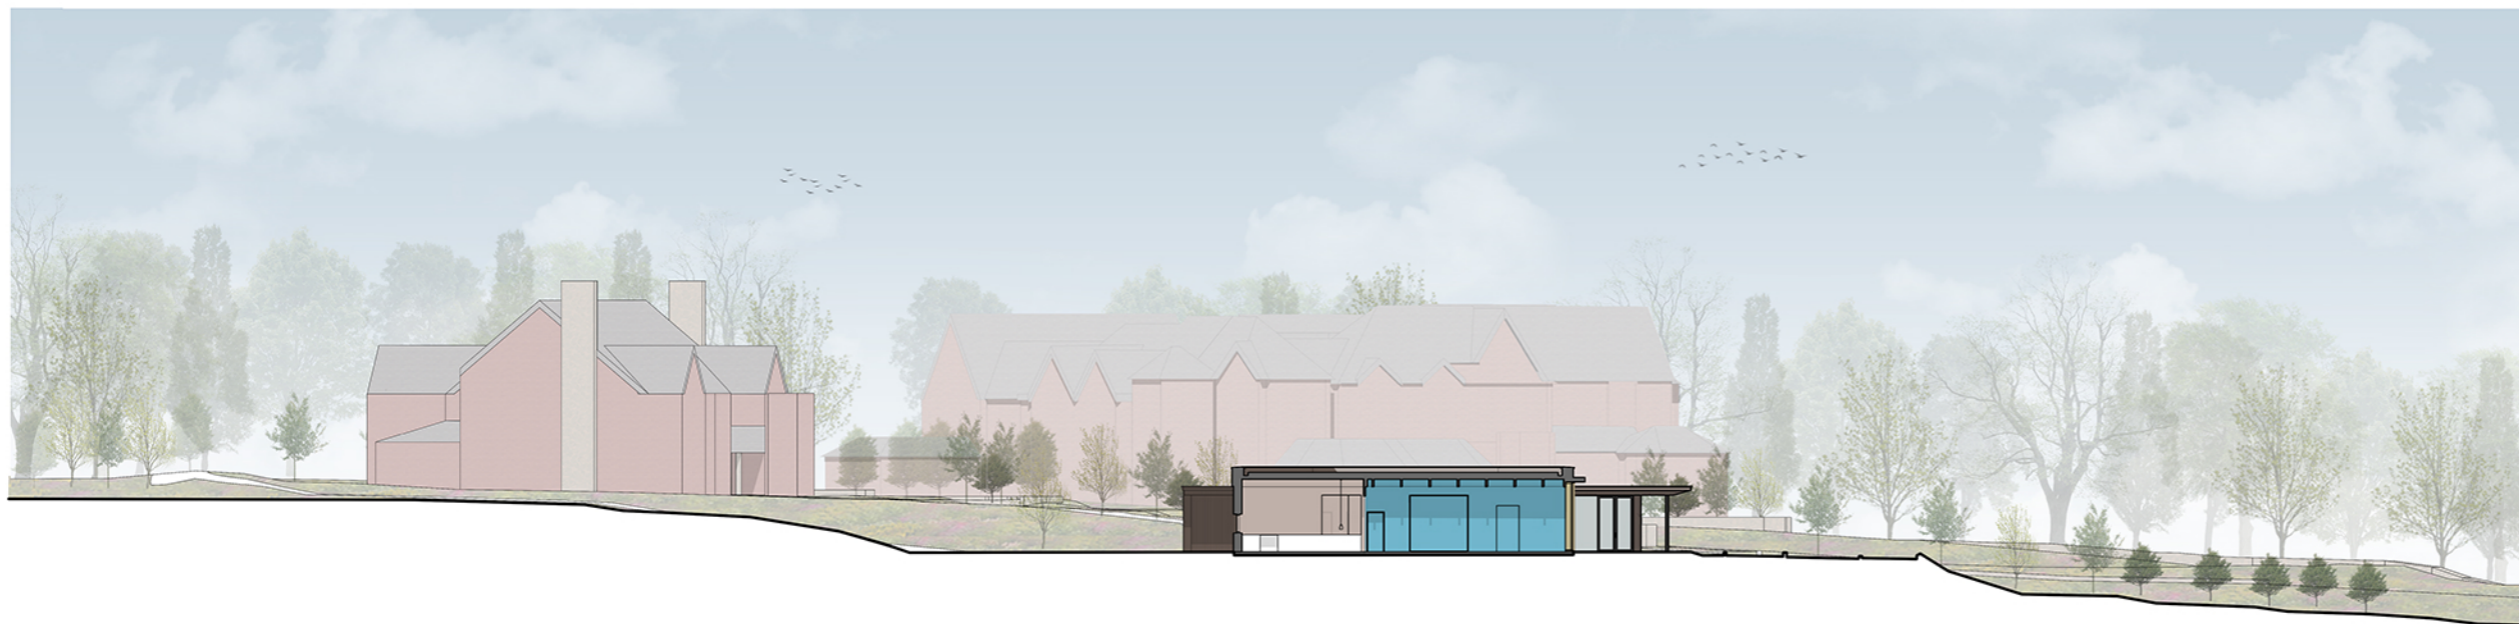


**2 Site Section B-B**  
1 : 200

**Notes**

Do not scale from this drawing.

All dimensions are to be checked prior to construction and any discrepancies are to be identified to the Architect.

Copyright reserved.

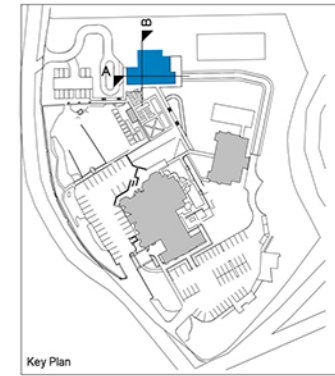

Key Plan

P02 03/11/23 Update to North and West elevation MD  
P01 23/05/23 Initial Issue RT

Revisions

Purpose Status Code

**Planning**

Client  
**Northcote Hotel Limited**

Project  
**Northcote Hotel**

Title  
**Proposed Site Sections**

Scale	Size	Date	Drawn	Checked
1 : 200	A1	23/05/23	RT	AMZ

**3DReid**  
www.3DReid.com  
Architecture Interiors Masterplanning



Drawing No. Rev.  
230031-3DR-ZZ-ZZ-DR-A-08003 P02

3DReid - 31/07/2023 14:00:00