

Notes



Do not scale from this drawing.

All dimensions are to be checked prior to construction and any discrepancies are to be identified to the Architect.


Copyright reserved.

Material Legend

- 1 Charred Timber Vertical Cladding
- 2 Aluminium Anodised Cladding - Colour Bronze
- 3 Anodised Aluminium Cladding - Bronze
- 4 Single Ply Membrane - Colour Dark Grey
- 5 High Performance Capless curtain walling
- 6 Casement Window - Obscured Glazing
- 7 Steel Column - Colour Dark Grey
- 8 Steel double door - Colour Dark Grey
- 9 Backlit illuminated signage
- 10 Green Roof
- 11 Powder Coated Aluminium Coping

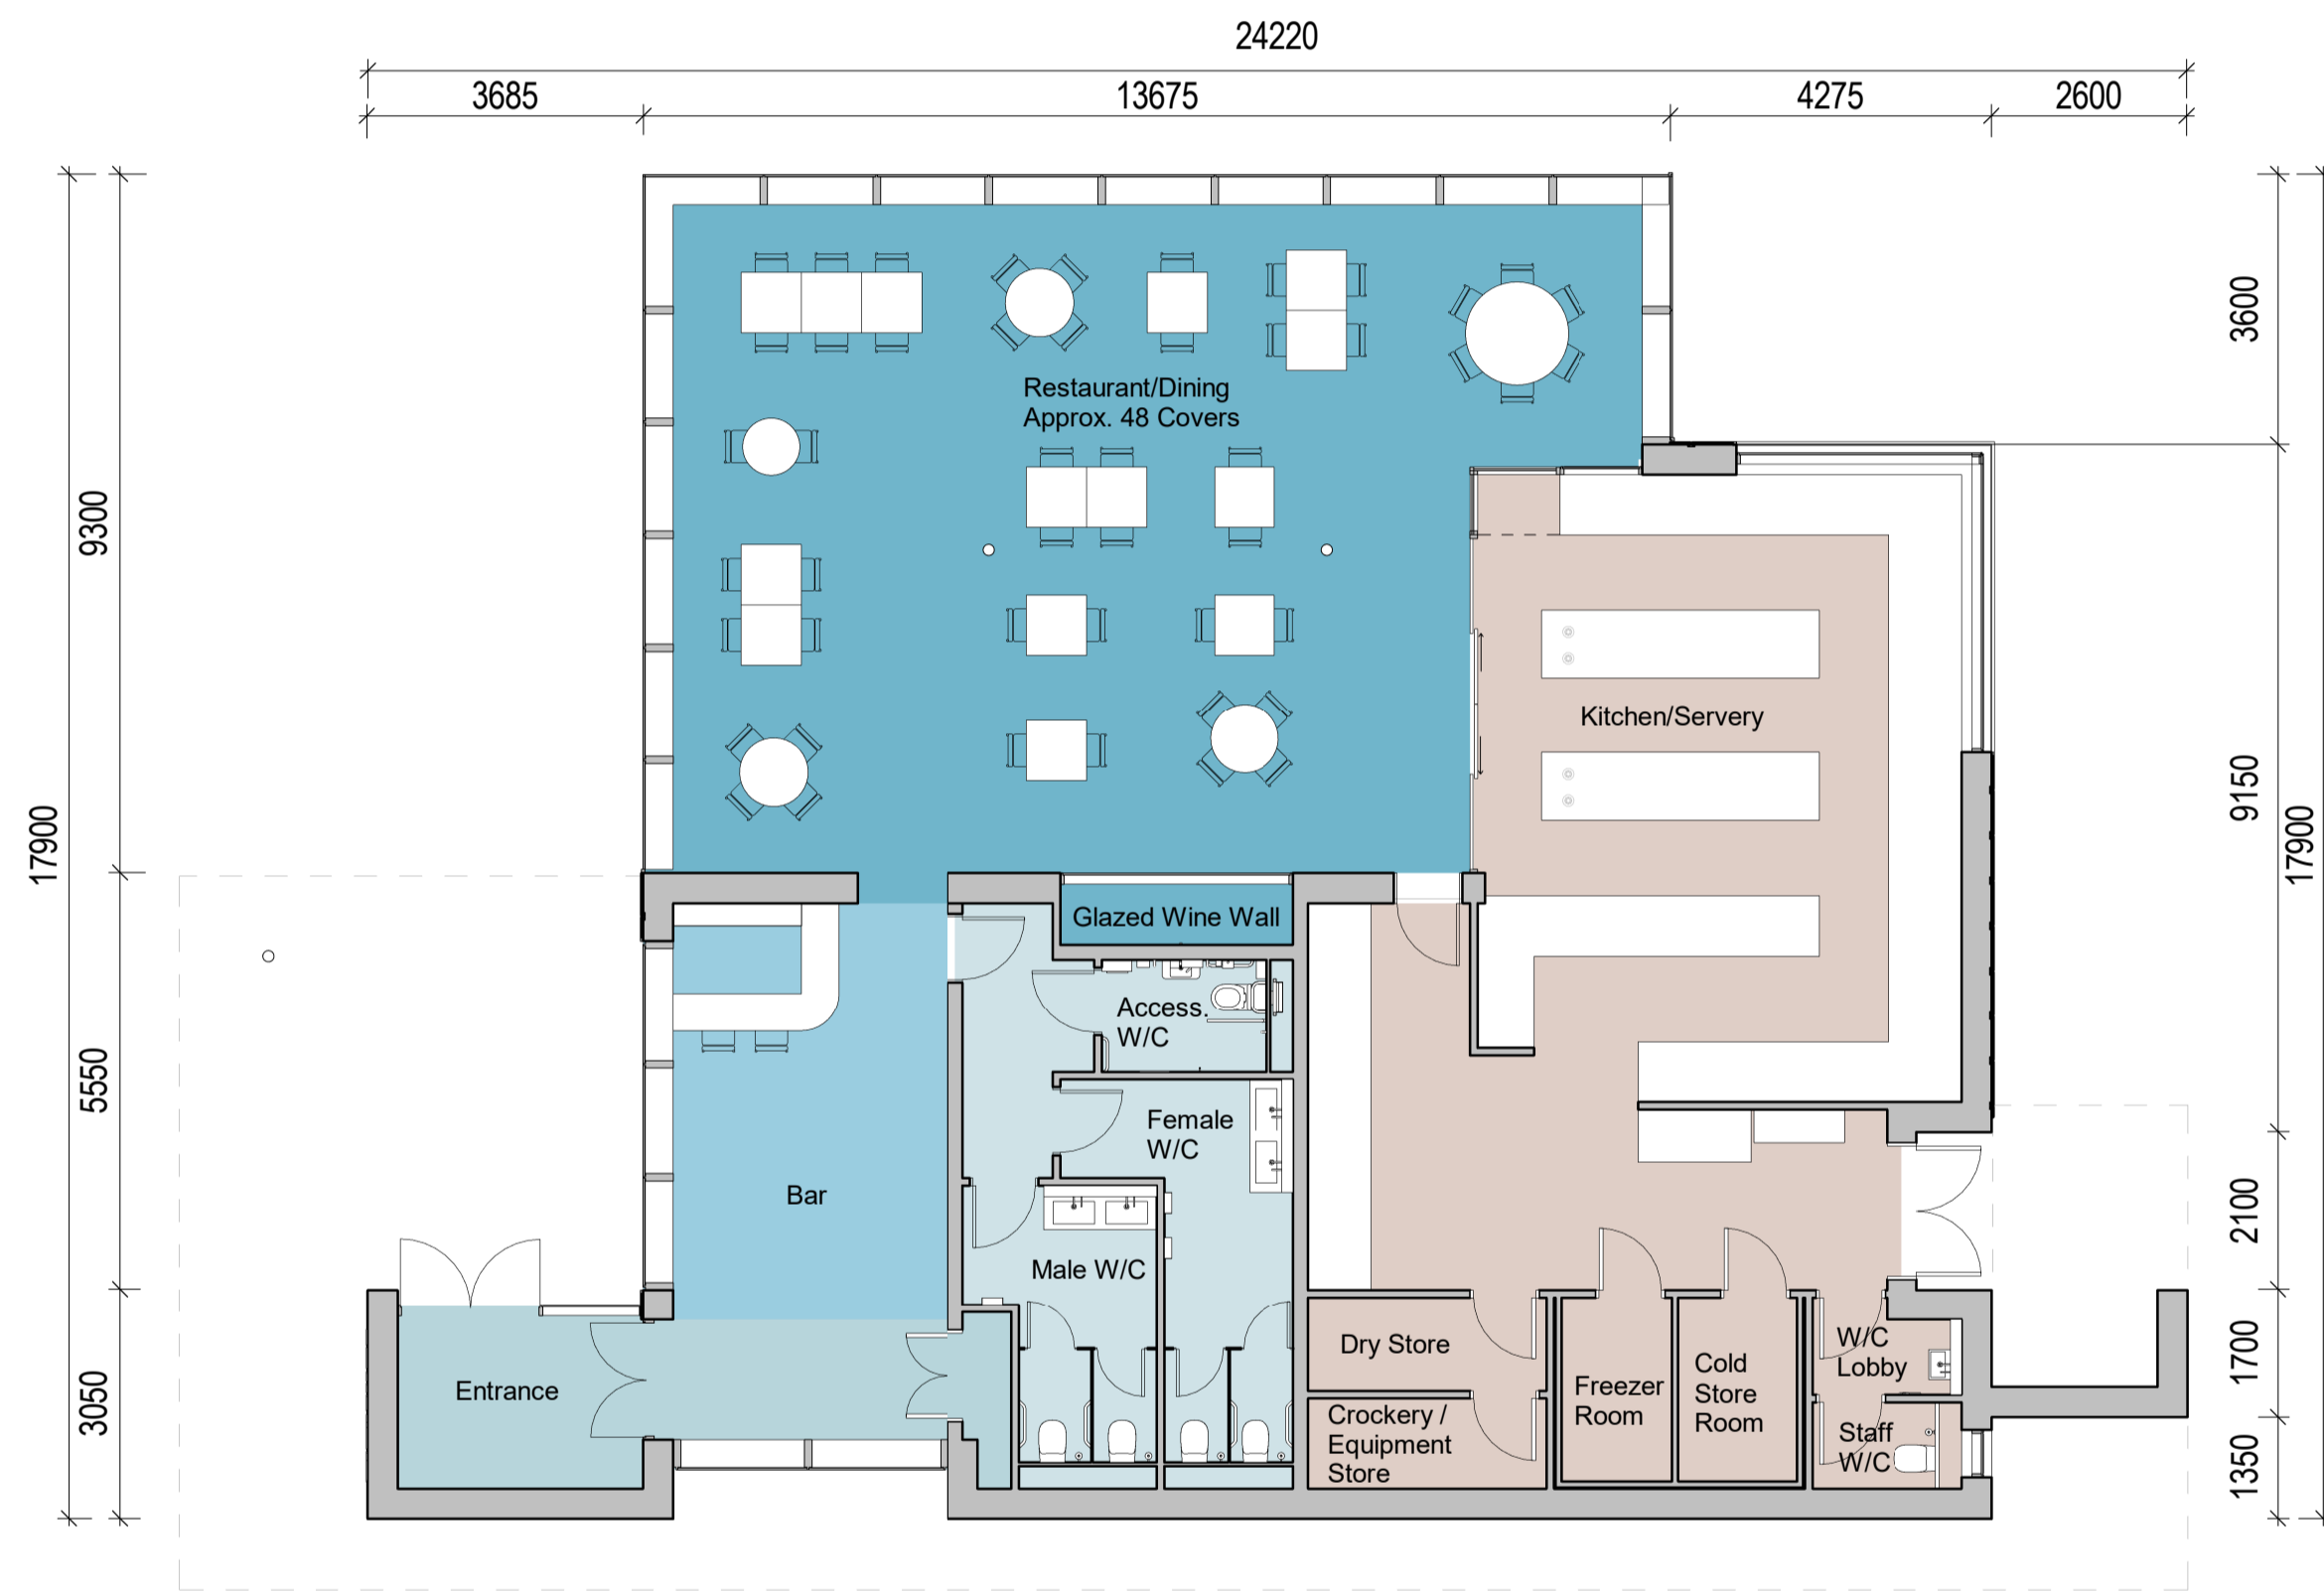 

1 Ground Floor Plan
1 : 100

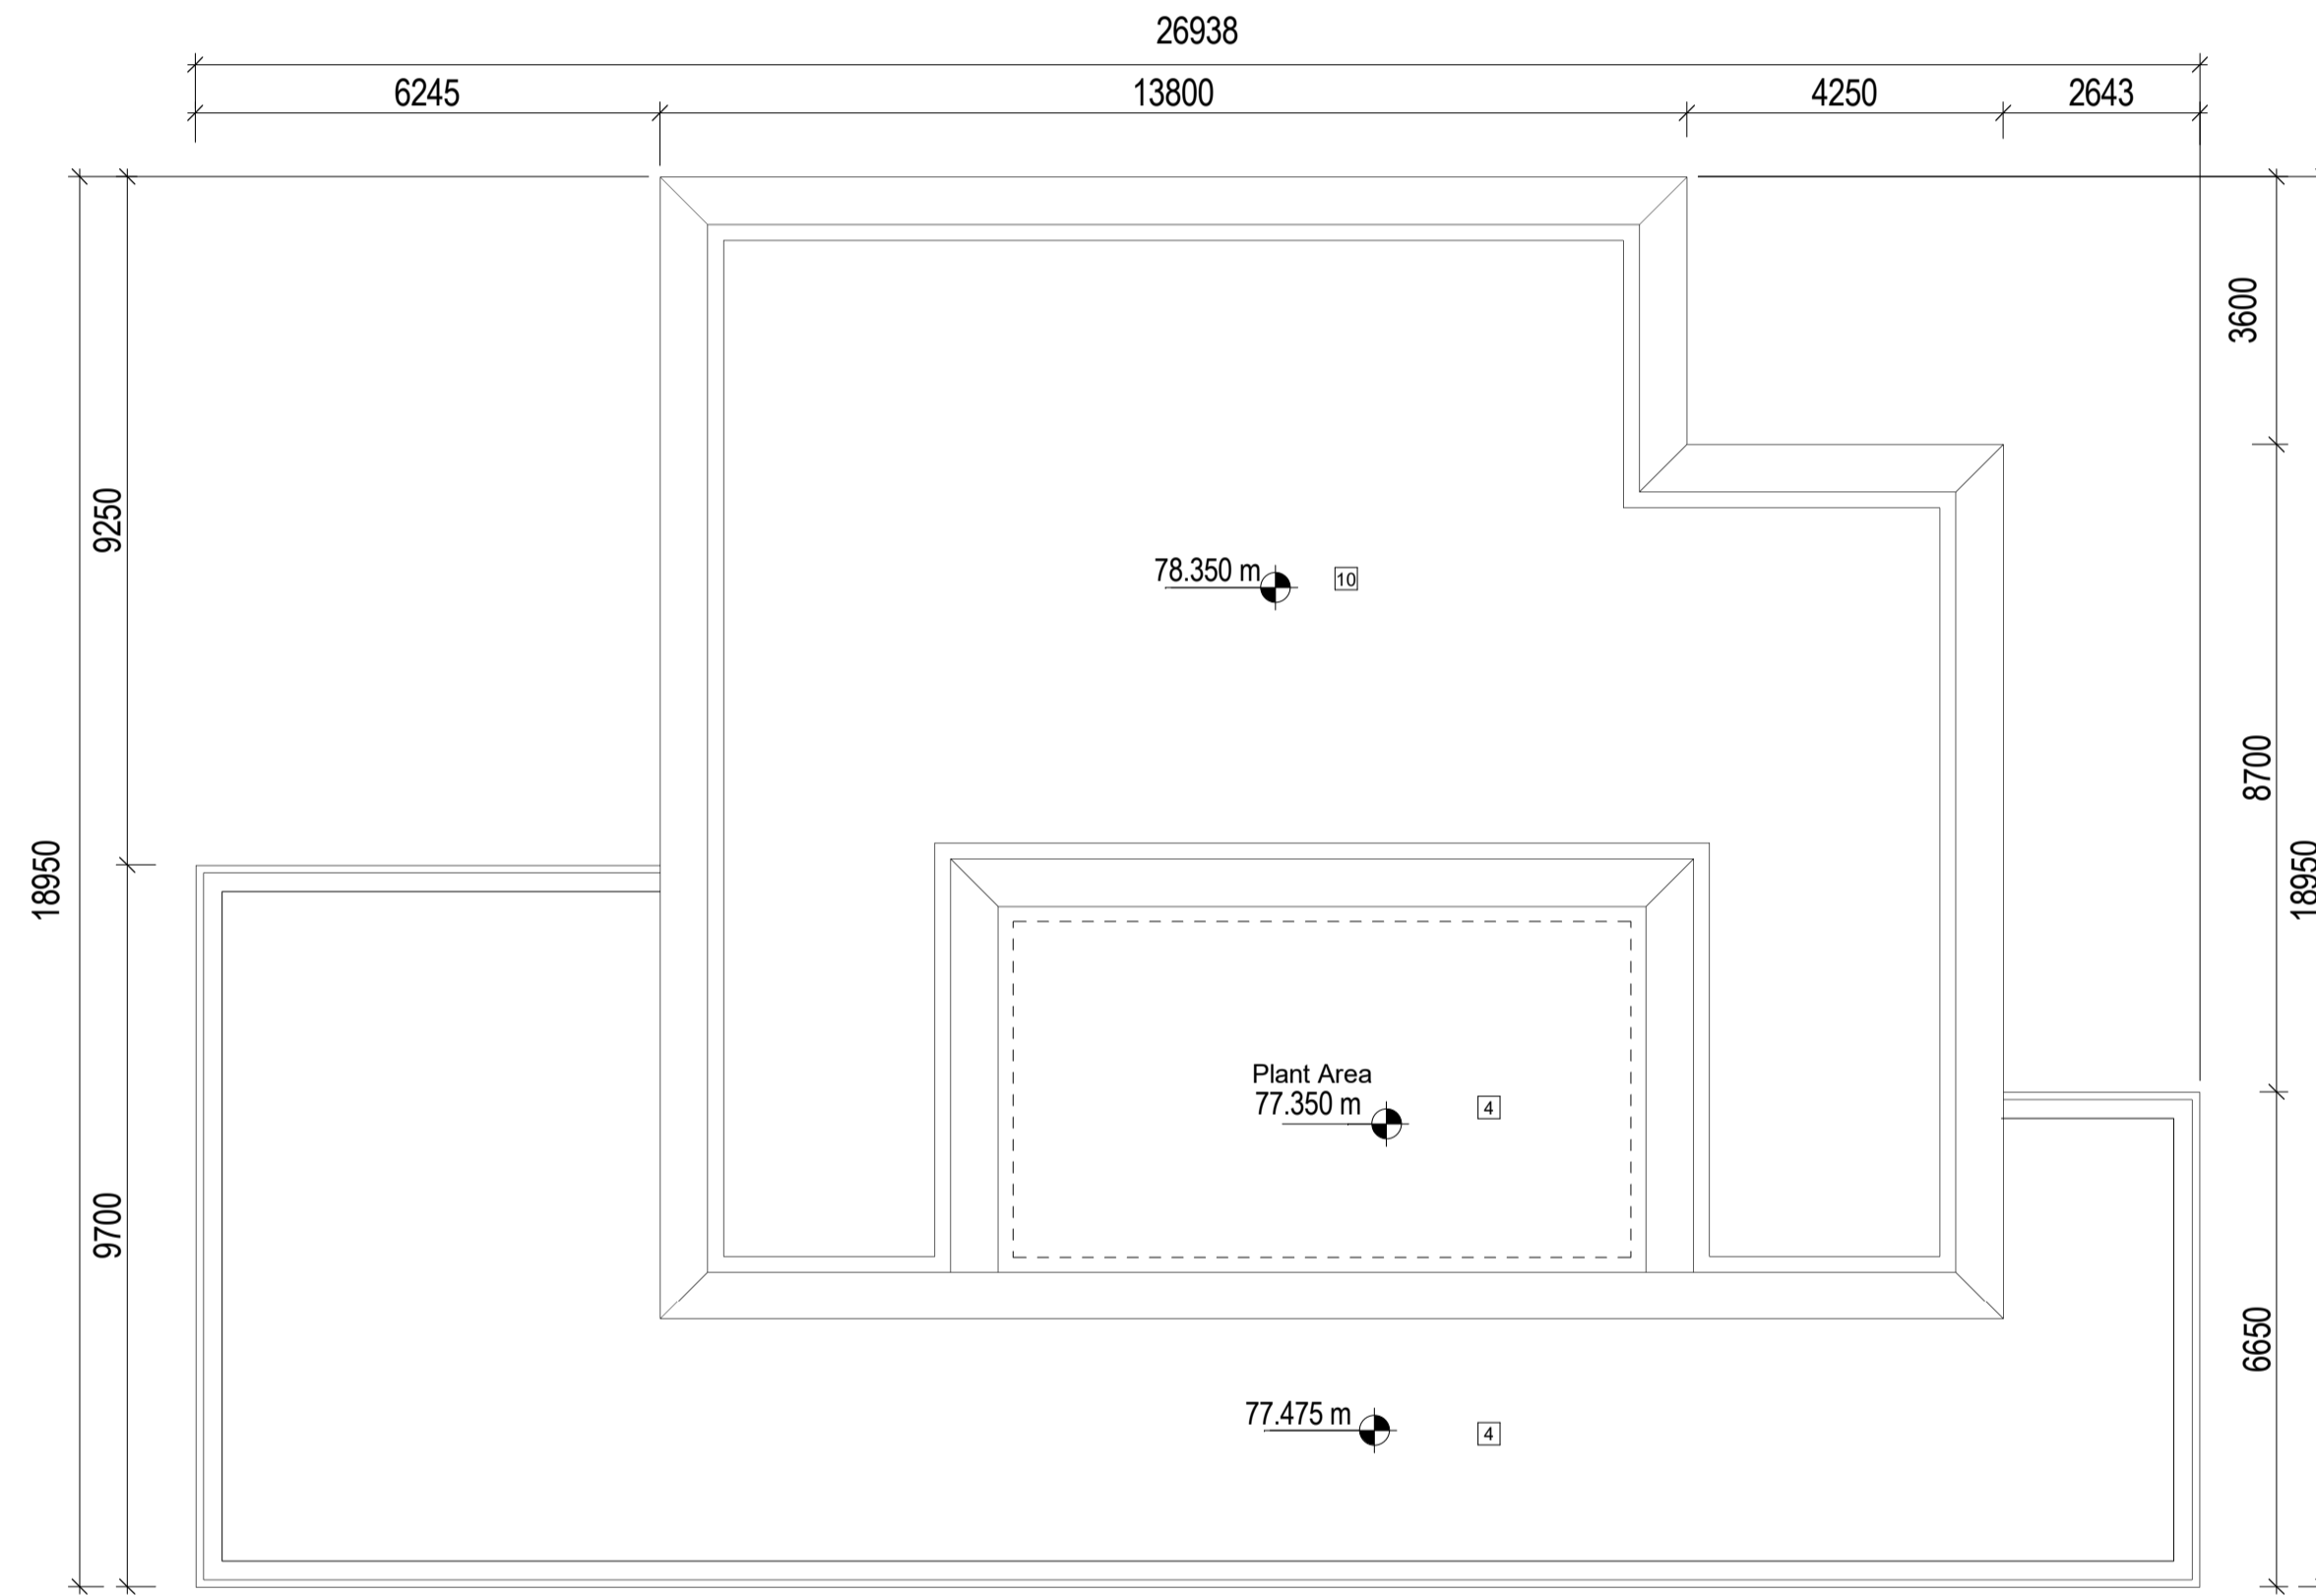

2 Roof Plan
1 : 100

P02 31/05/23 Dimension added to plans and elevations RT
P01 23/05/23 Initial Issue RT

Revisions

Purpose Status Code

Planning


Client
Northcote Hotel Limited

Project
Northcote Phase 1 Design

Title
Proposed Restaurant Plans

Scale	Size	Date	Drawn	Checked
1 : 100	A1	23/05/23	RT	AMZ

3DReid
www.3DReid.com
Architecture Interiors Masterplanning

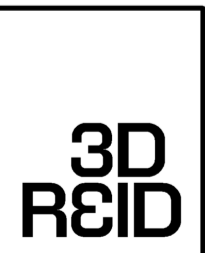

Drawing No. Rev.
230031-3DR-Z1-00-DR-A-08004 P02

