
 
 


Site plan for erection of a 3-bay broadband cabinet

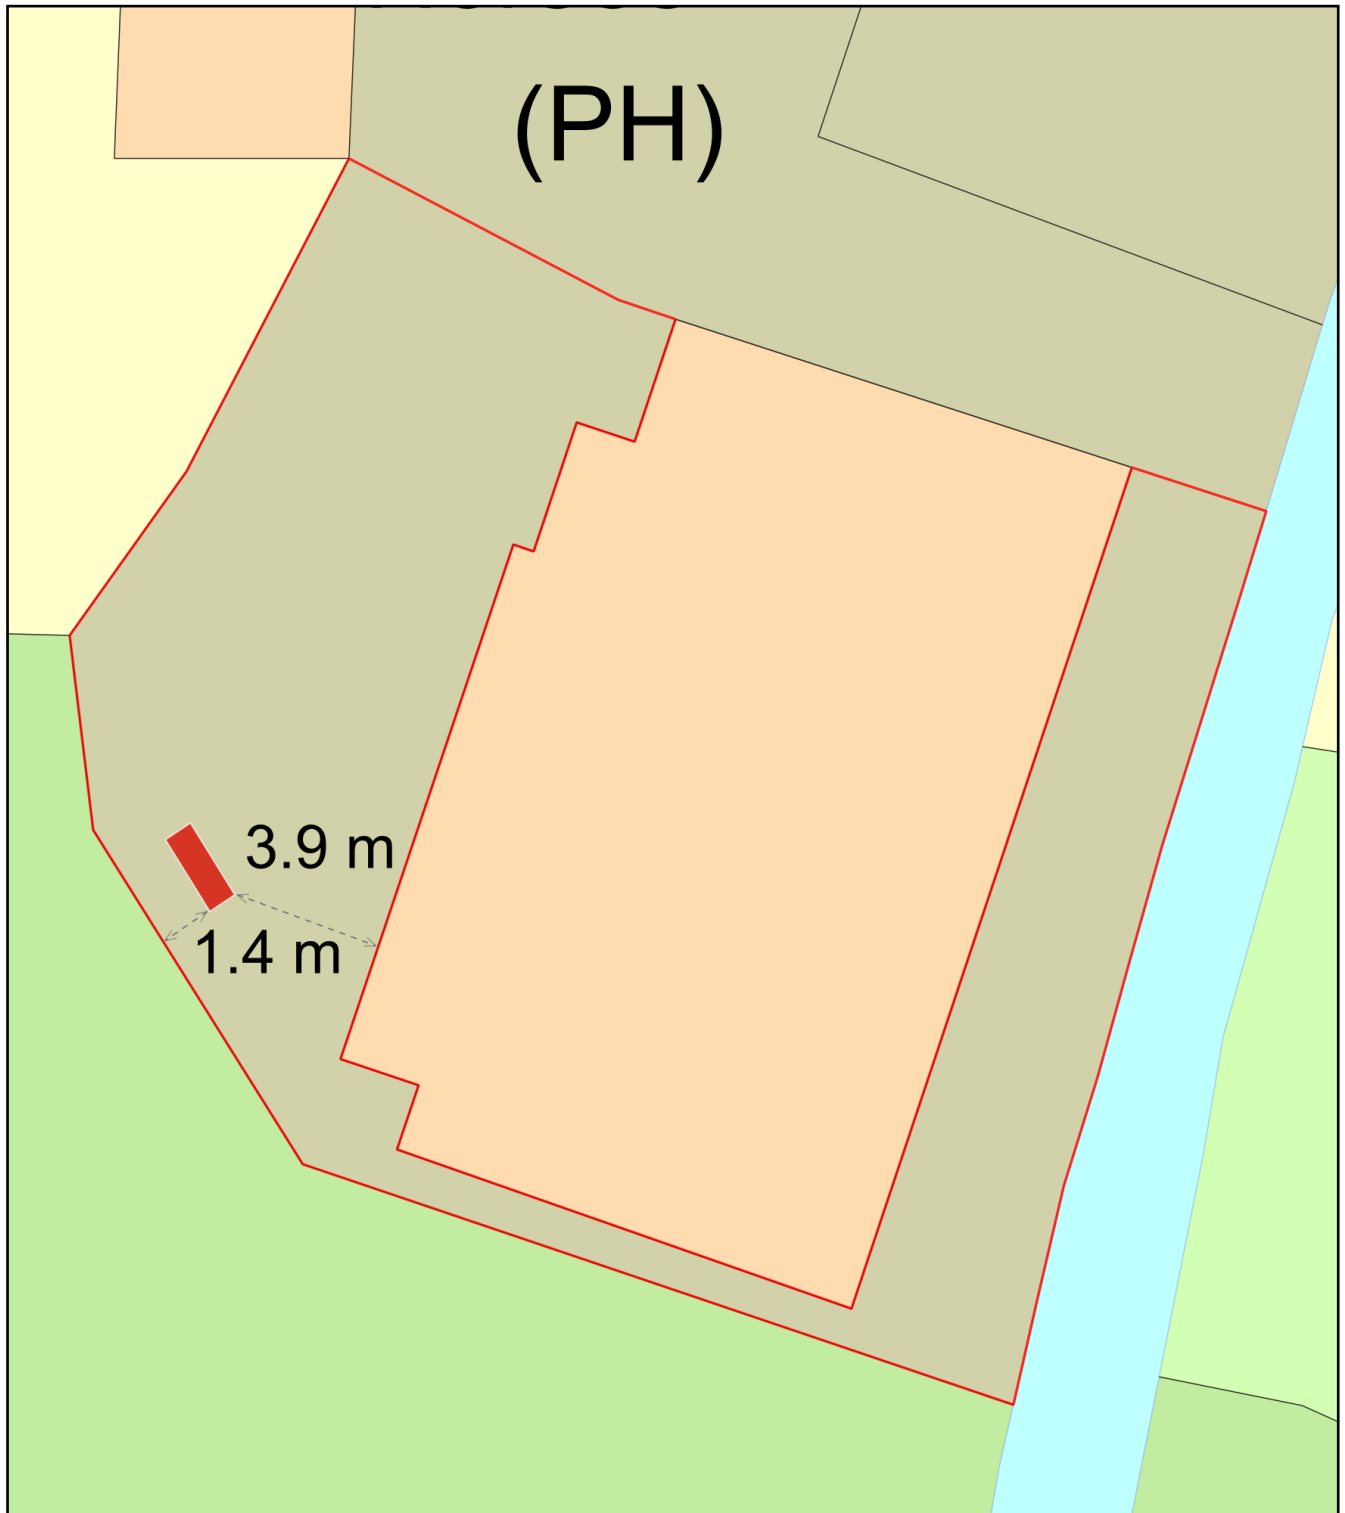

Plan Produced for: B4RN

Date Produced: 01 Jun 2023

Plan Reference Number: TQRQM23152114932424

Scale: 1:200 @ A4