



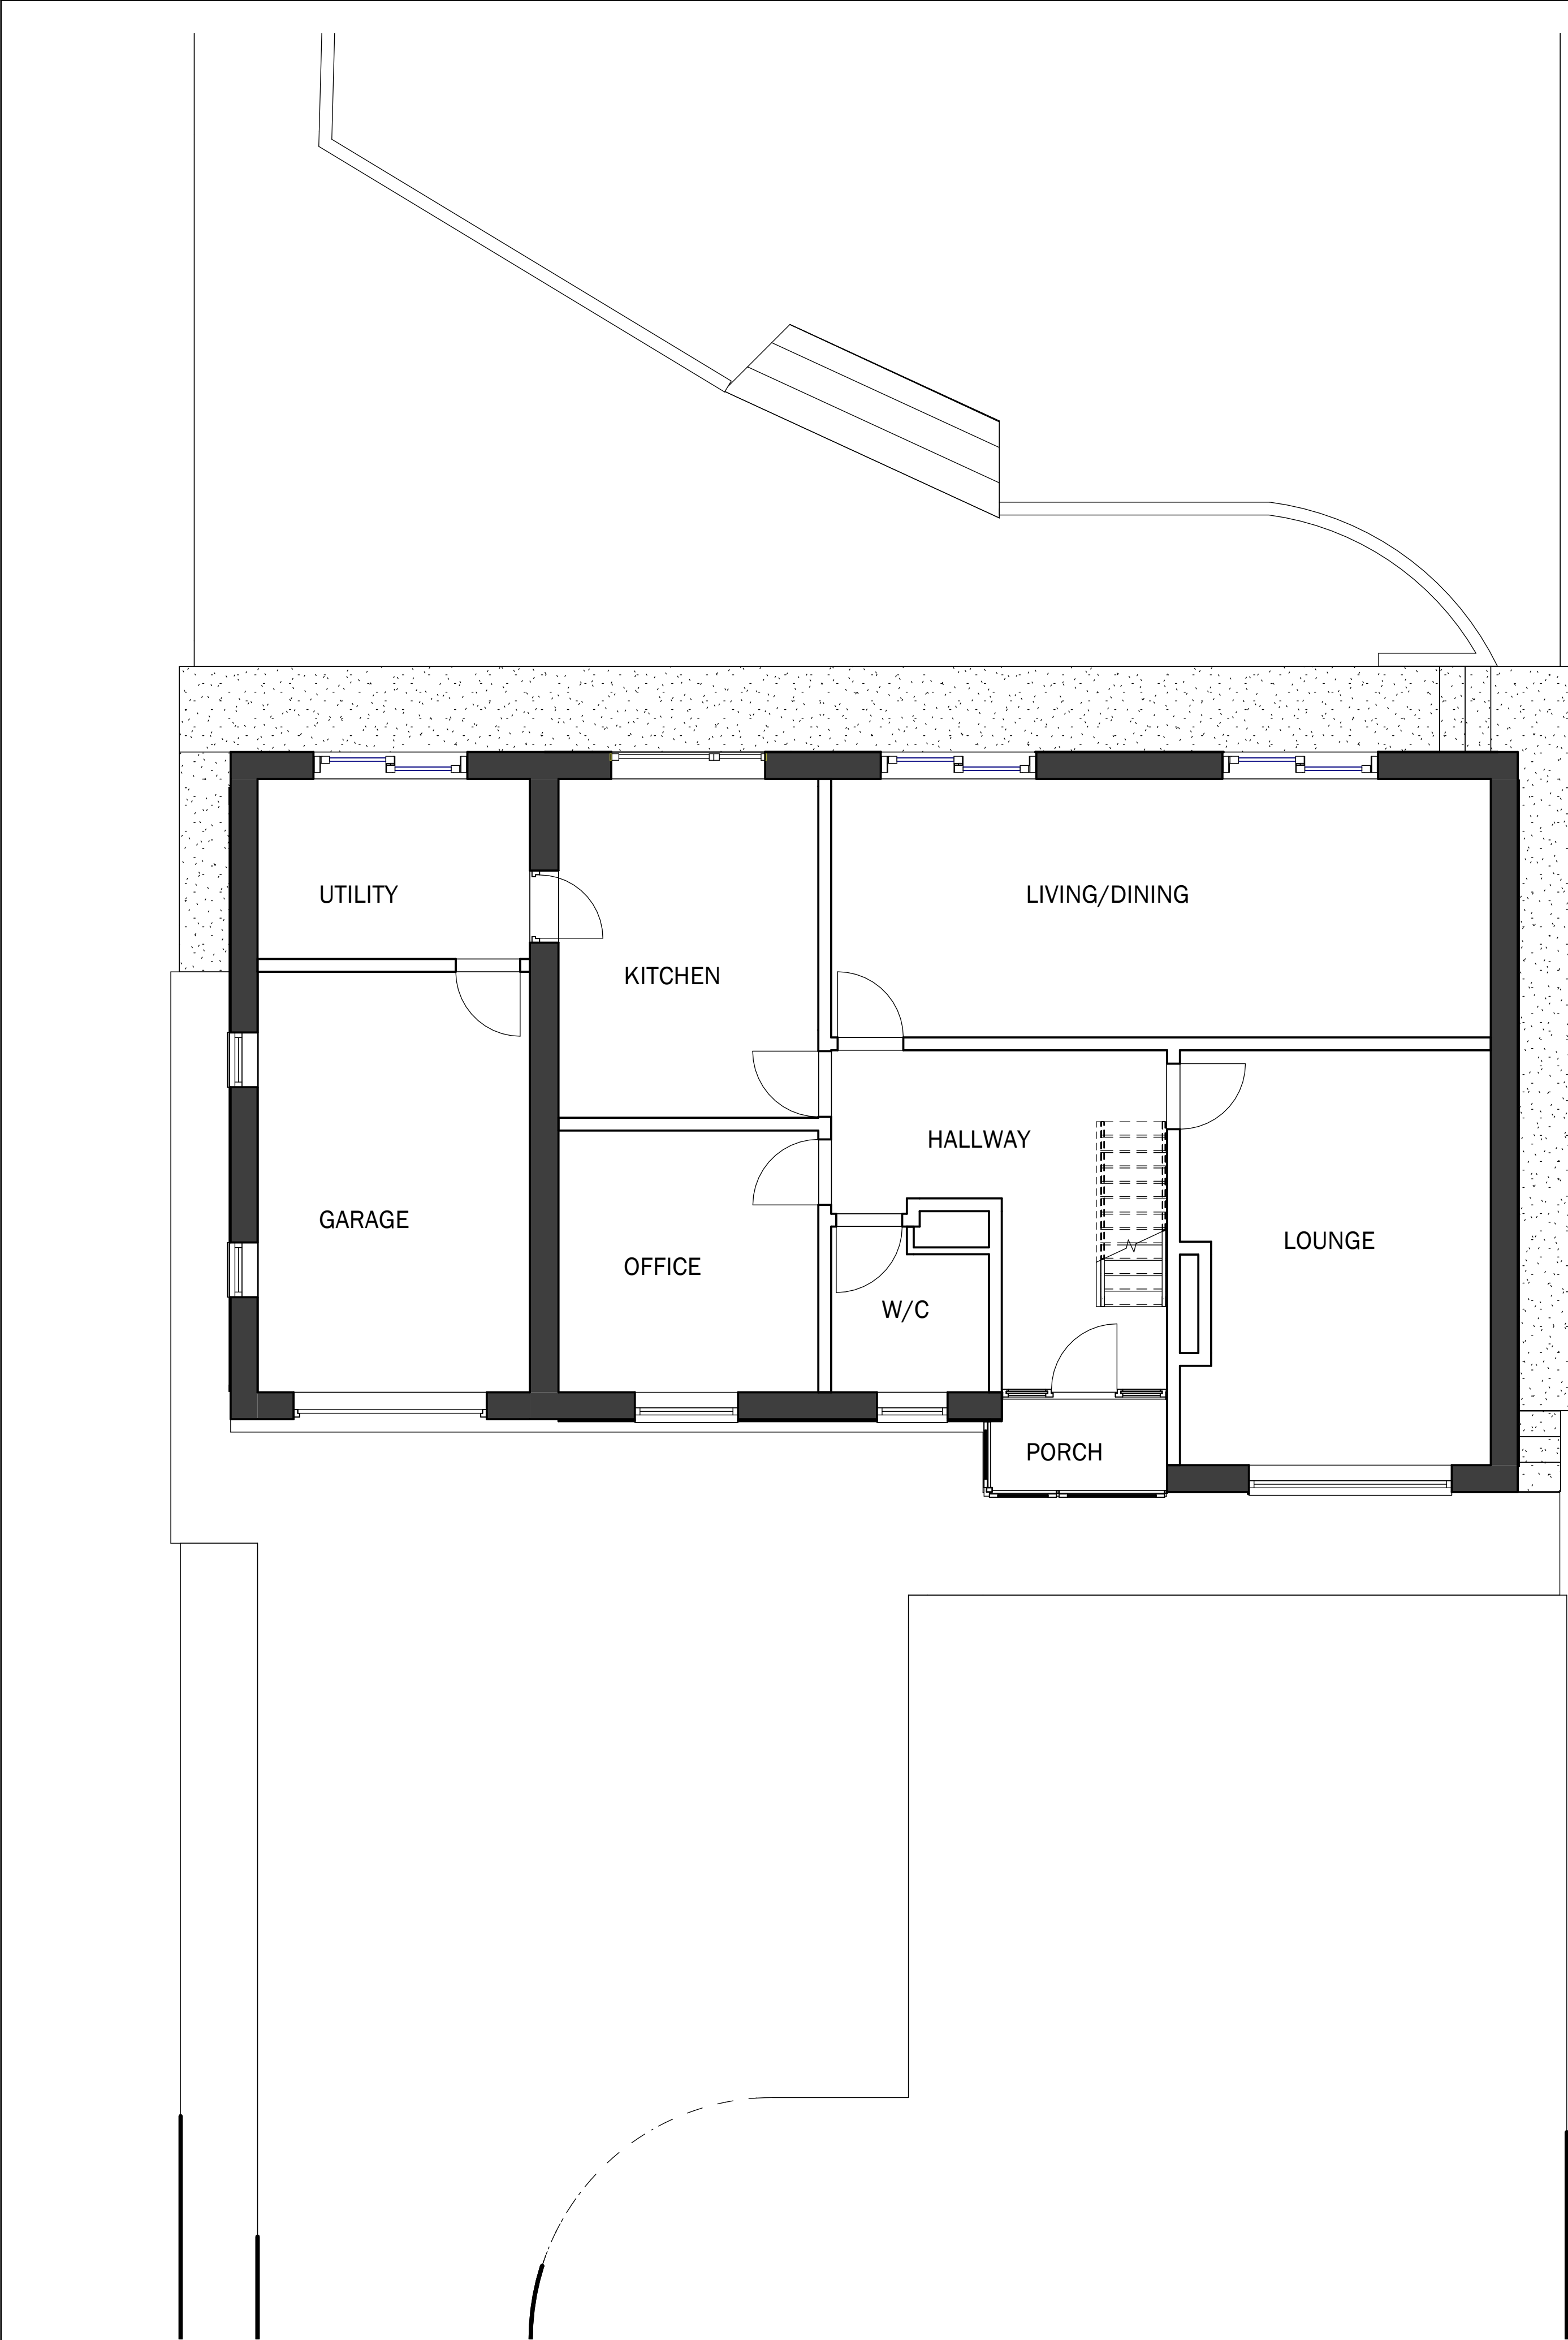

1 0 GROUND FLOOR
1 : 50

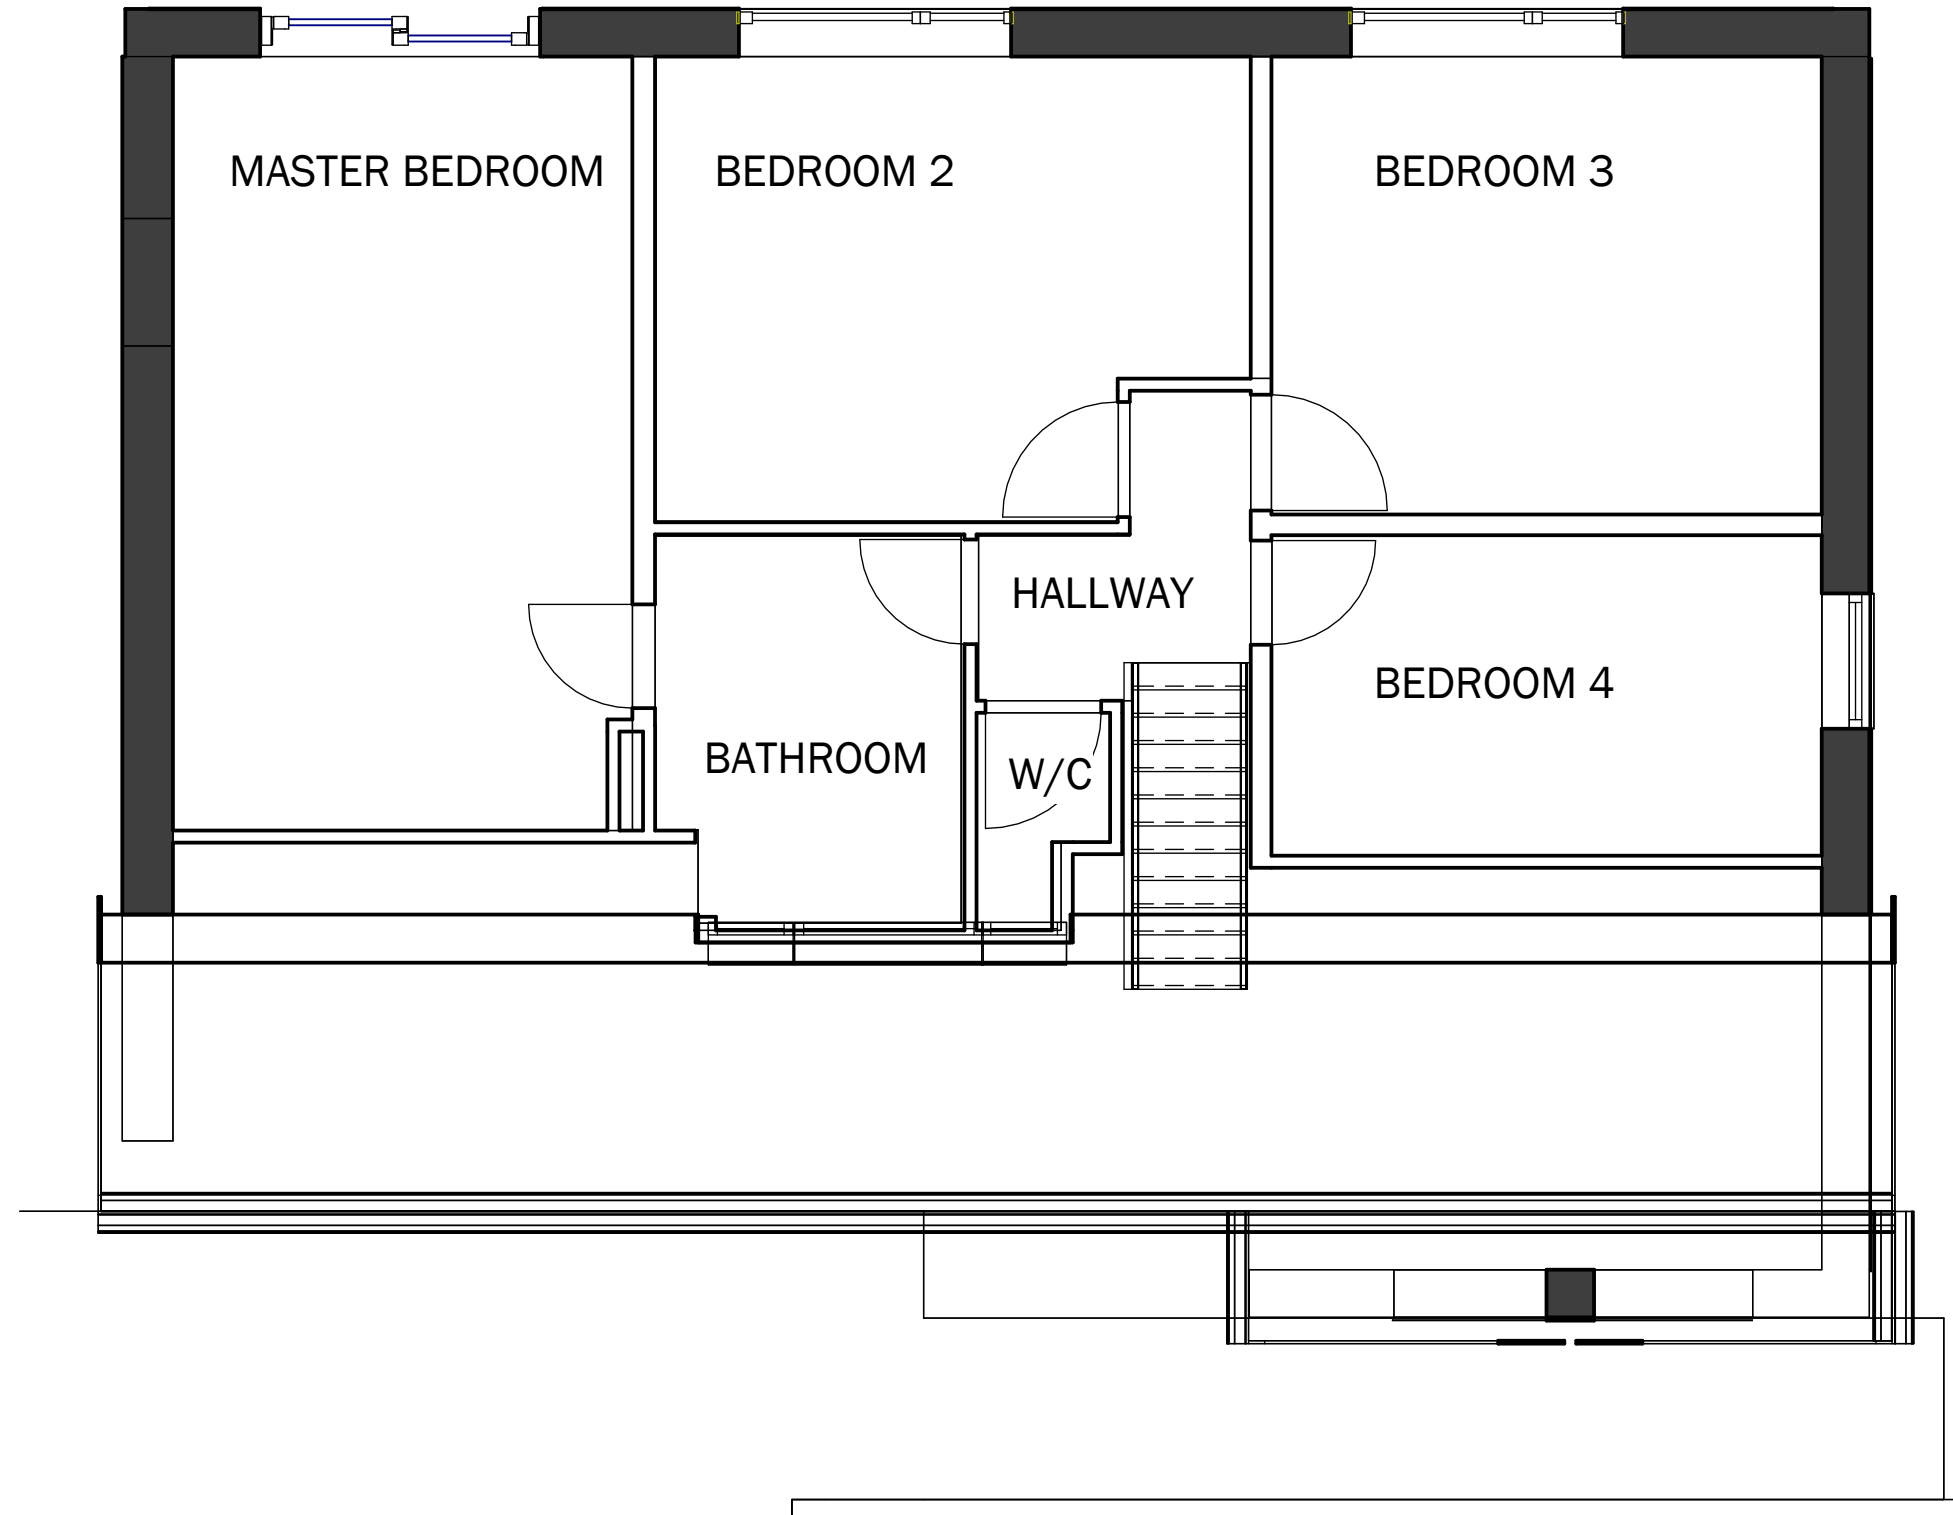

2 1 FIRST FLOOR
1 : 50

Peter Hitchen Architects Marathon House The Sidings Business Park Whalley, BB7 9SE 01254 823 885 www.peterhitchenarchitects.co.uk		
NOTES:		
No.	Description	Date
CLIENT: Ms Claire Yates 107 Whalley Road Read Burnley BB12 7RP		
PROJECT: PROPOSED RENOVATIONS AND ALTERATIONS TO AN EXISTING DWELLING		
SHEET: EXISTING FLOOR PLANS		
Project number		PHA/847
Date		08/06/2023
Drawn by		LW
Checked by		PH
A2.1		
Scale		1 : 50
Sheet size		A1