

Architects

Marathon House
The Sidings Business Park
Whalley, BB7 9SE

01254 823 885

www.peterhitchenarchitects.co.uk

NOTES:

[illegible]

CLIENT: Ms Claire Yates
107 Whalley Road
Read
Burnley
BB12 7RP

PROJECT: PROPOSED RENOVATIONS
AND ALTERATIONS TO AN
EXISTING DWELLING

SHEET:

EXISTING SITE PLAN

Project number

PHA/847

Date

08/06/2023

Drawn by

W

Checked by

PH


A1.1

Scale

: 200

Sheet size

A1

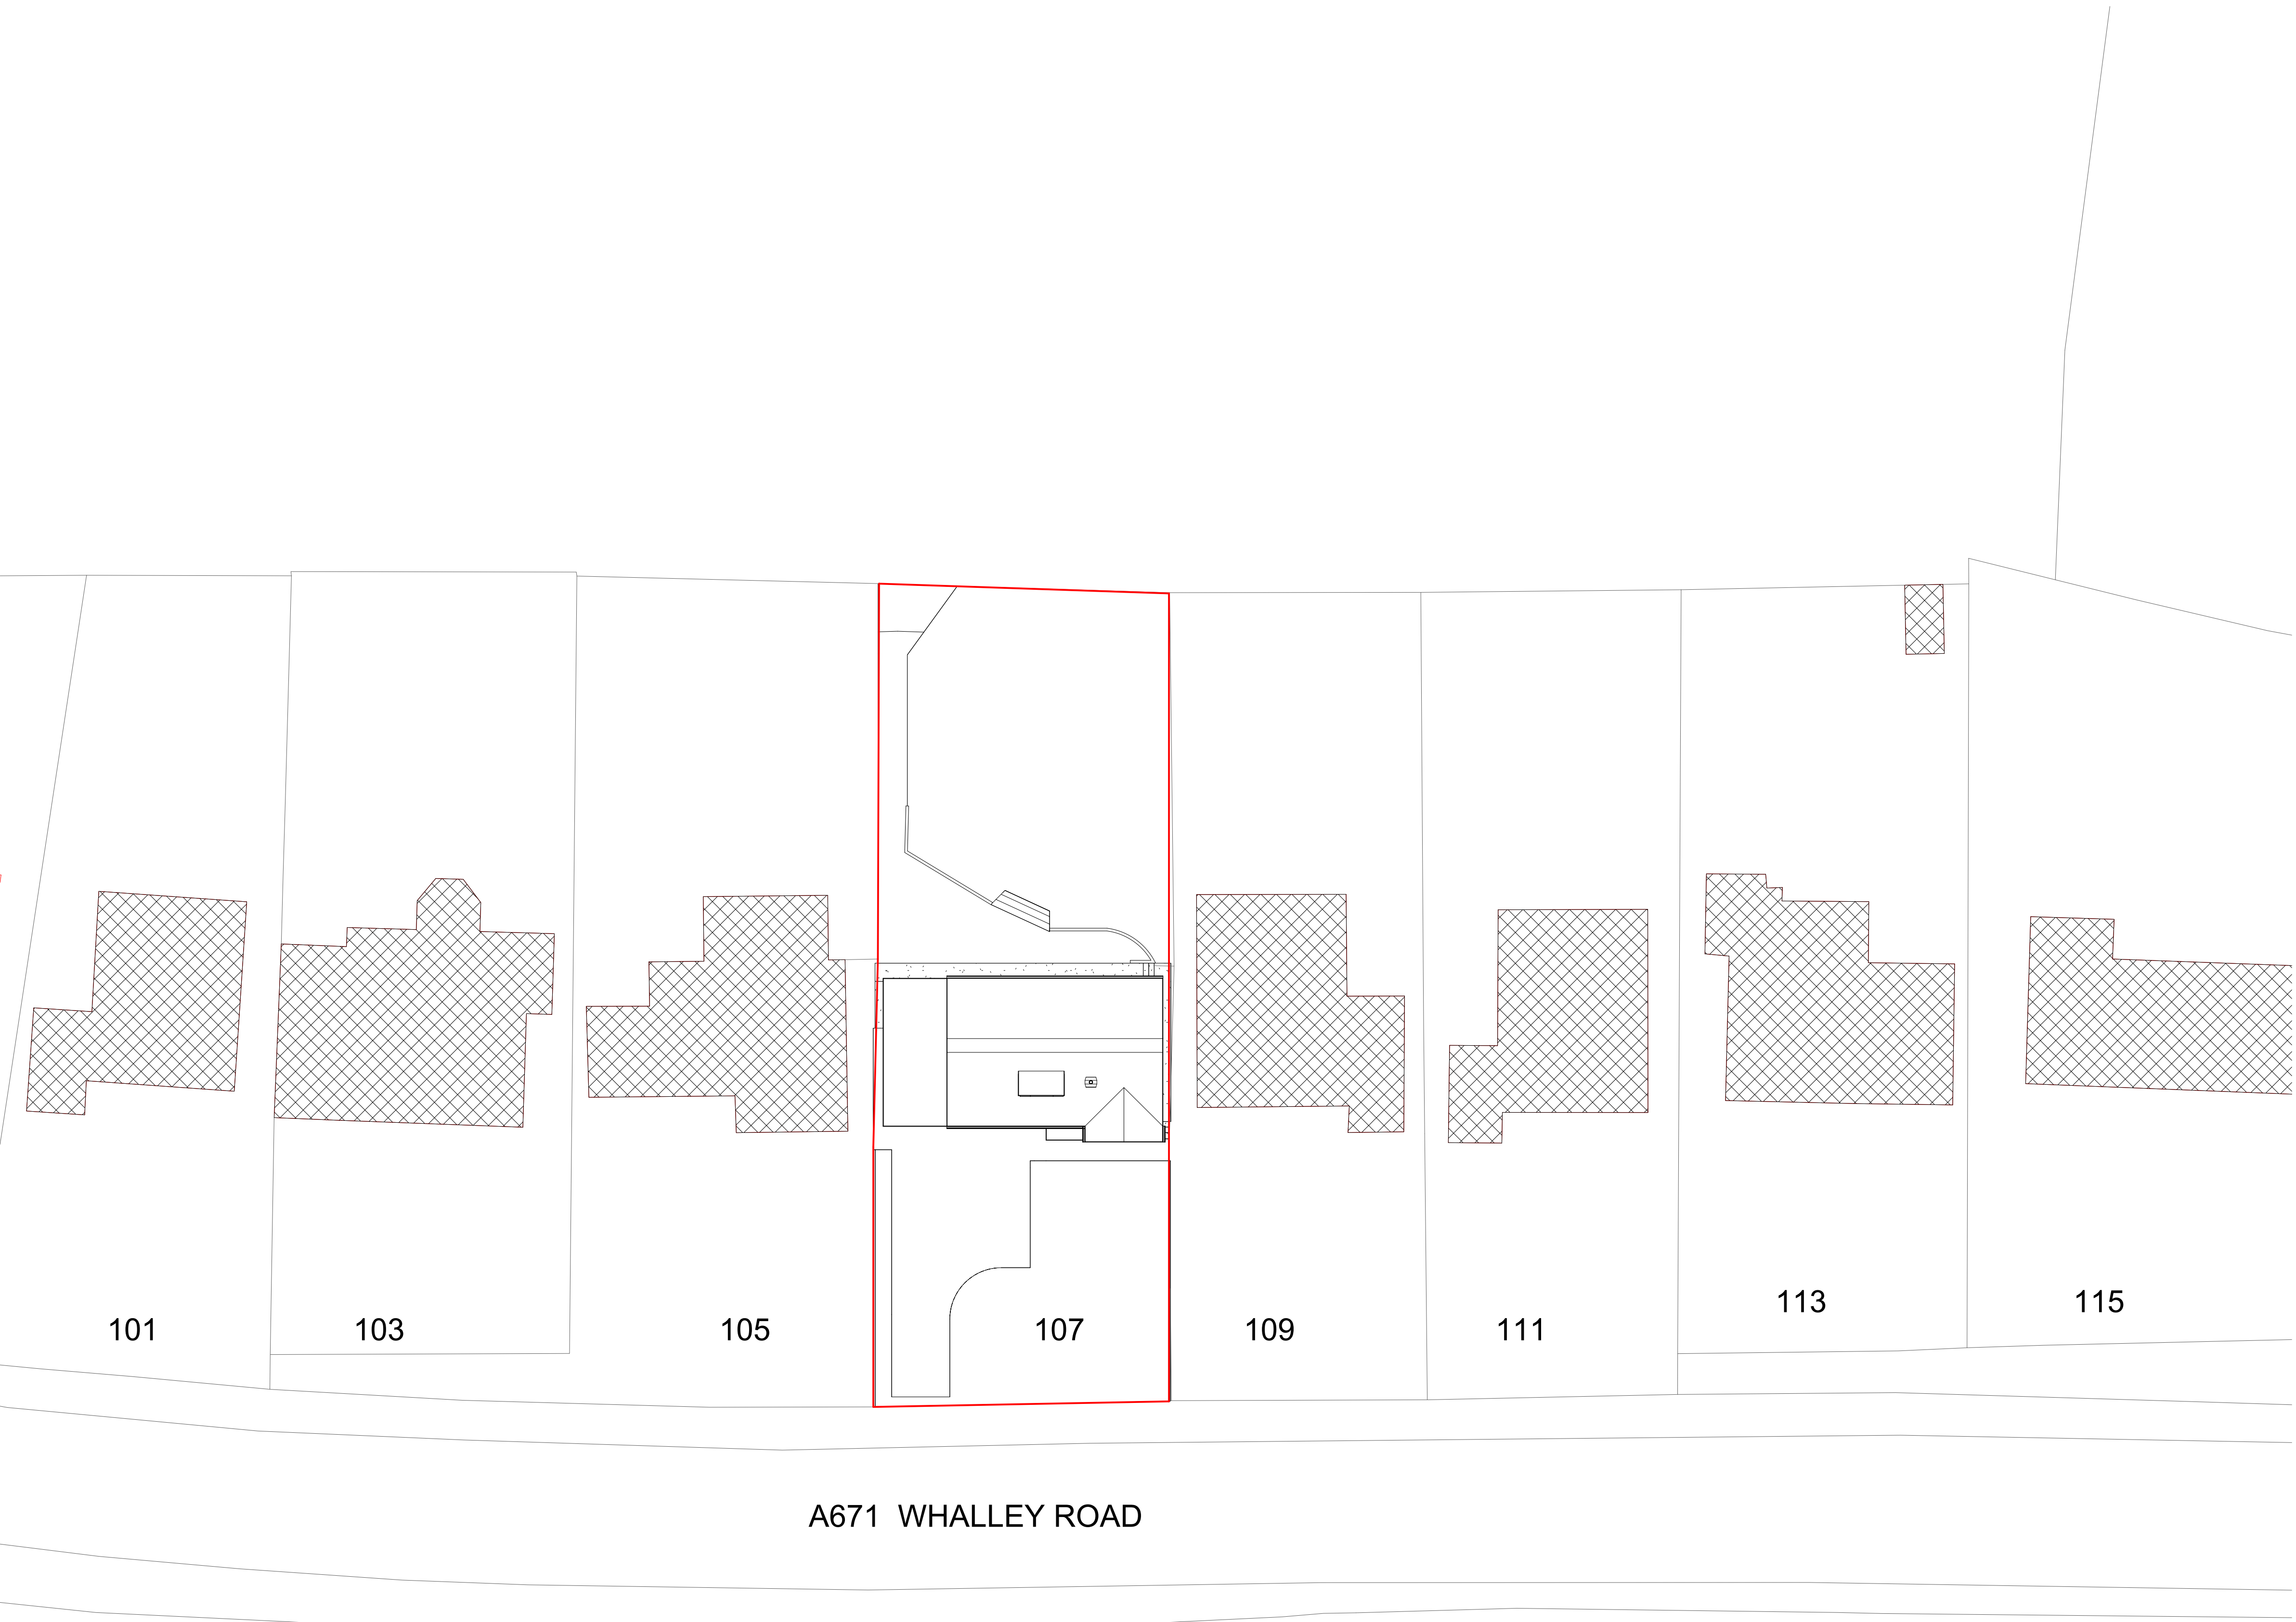

1 EXISTING SITE PLAN
1 : 200

