

NOTES:

| No. | Description | Date |
|-----|-------------|------|
|     |             |      |
|     |             |      |
CLIENT: Ms Claire Yates  
107 Whalley Road  
Read  
Burnley  
BB12 7RP

PROJECT: PROPOSED RENOVATIONS  
AND ALTERATIONS TO AN  
EXISTING DWELLING

SHEET:  
PROPOSED FLOOR PLAN

Project number PHA/847

Date 12/06/2023


Drawn by LW

Checked by PH


A2.2

Scale 1 : 50

Sheet size A1

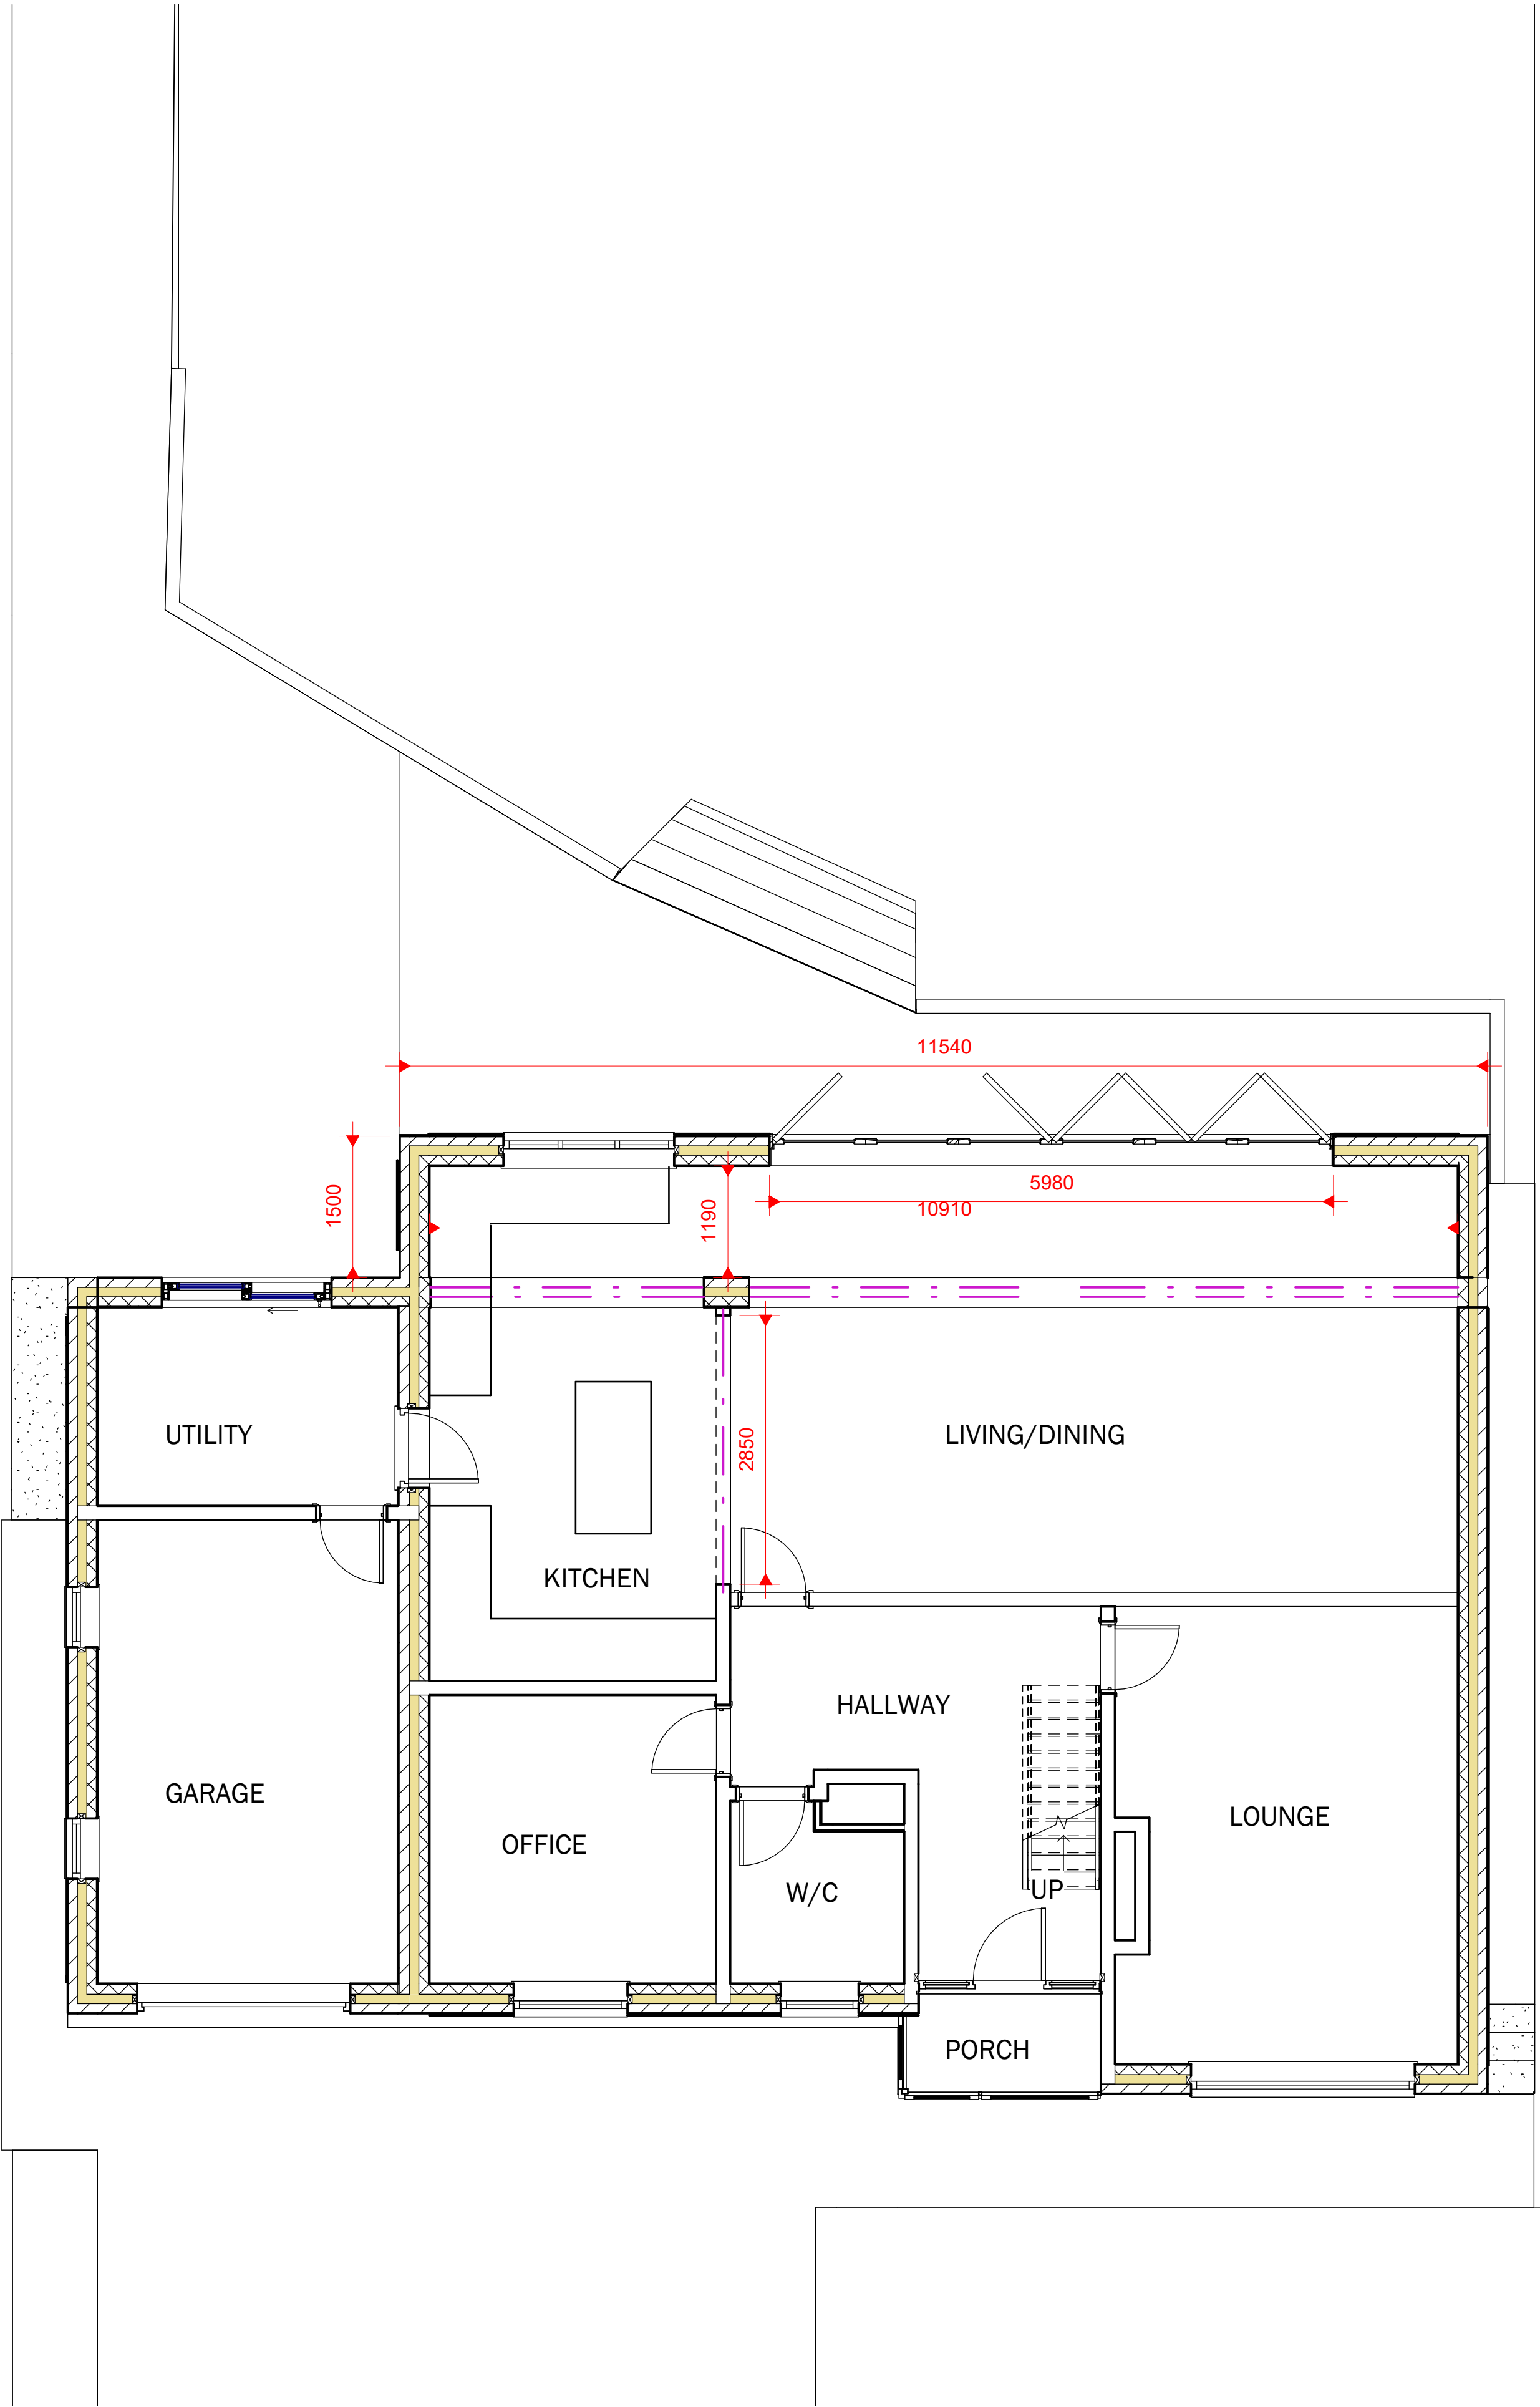

1 0 PROPOSED GROUND FLOOR  
1 : 50

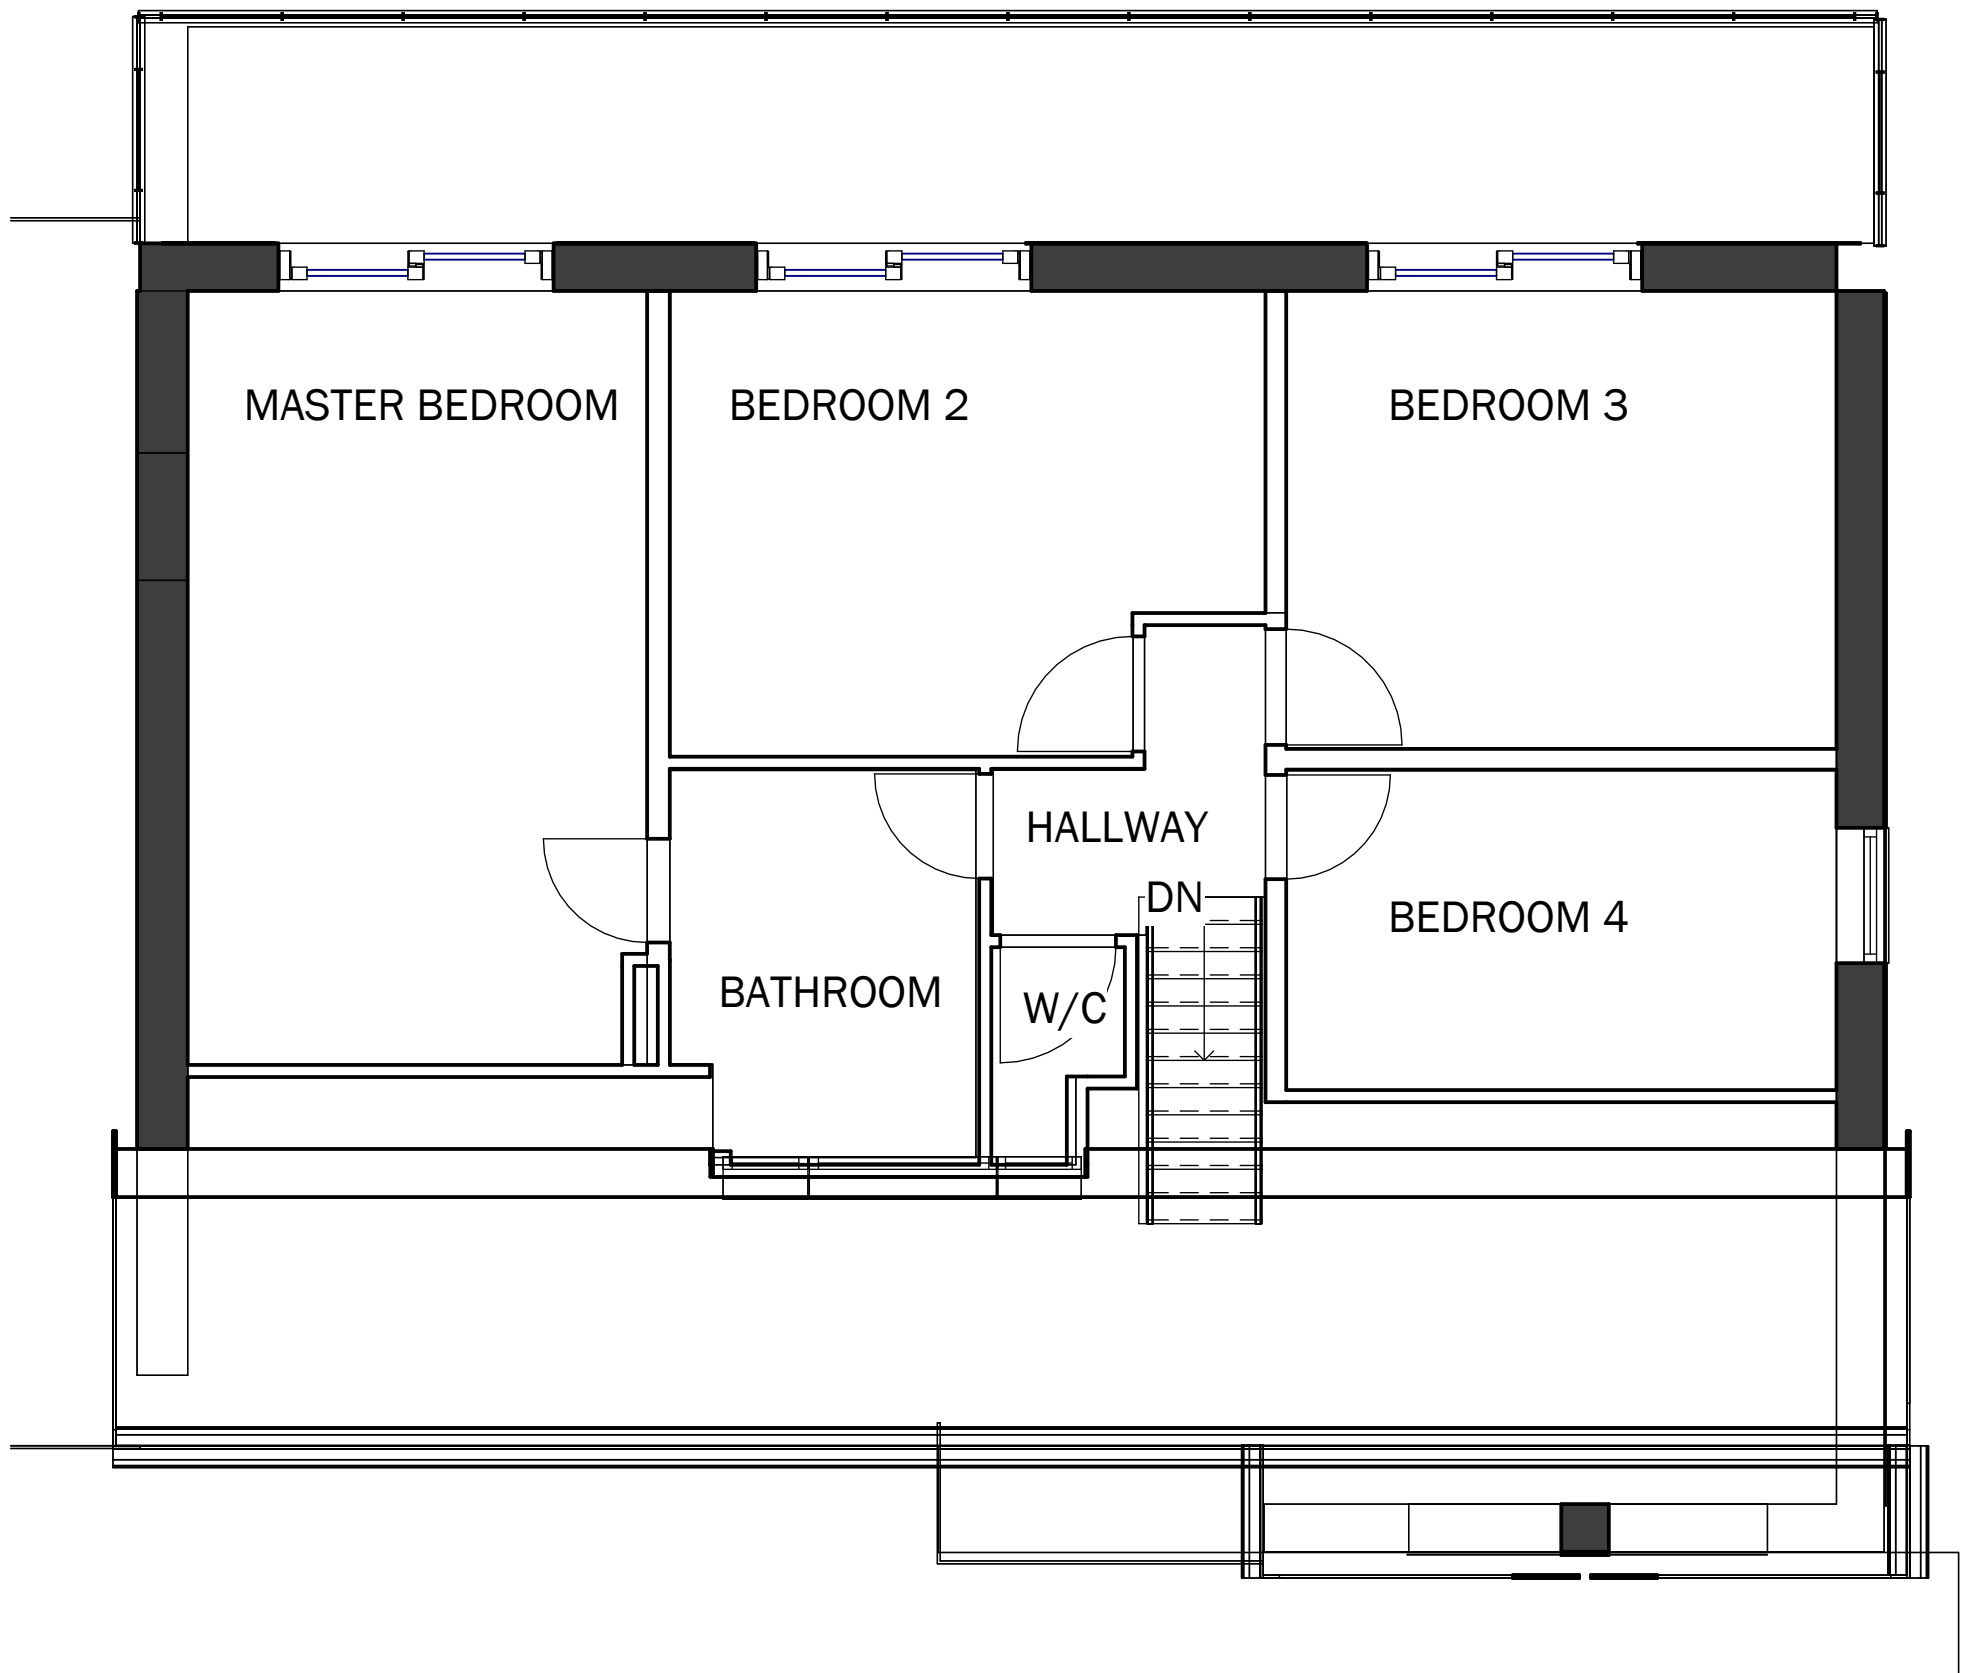

2 1 PROPOSED FIRST FLOOR  
1 : 50