




EXISTING SITE PLAN  
Scale 1:100

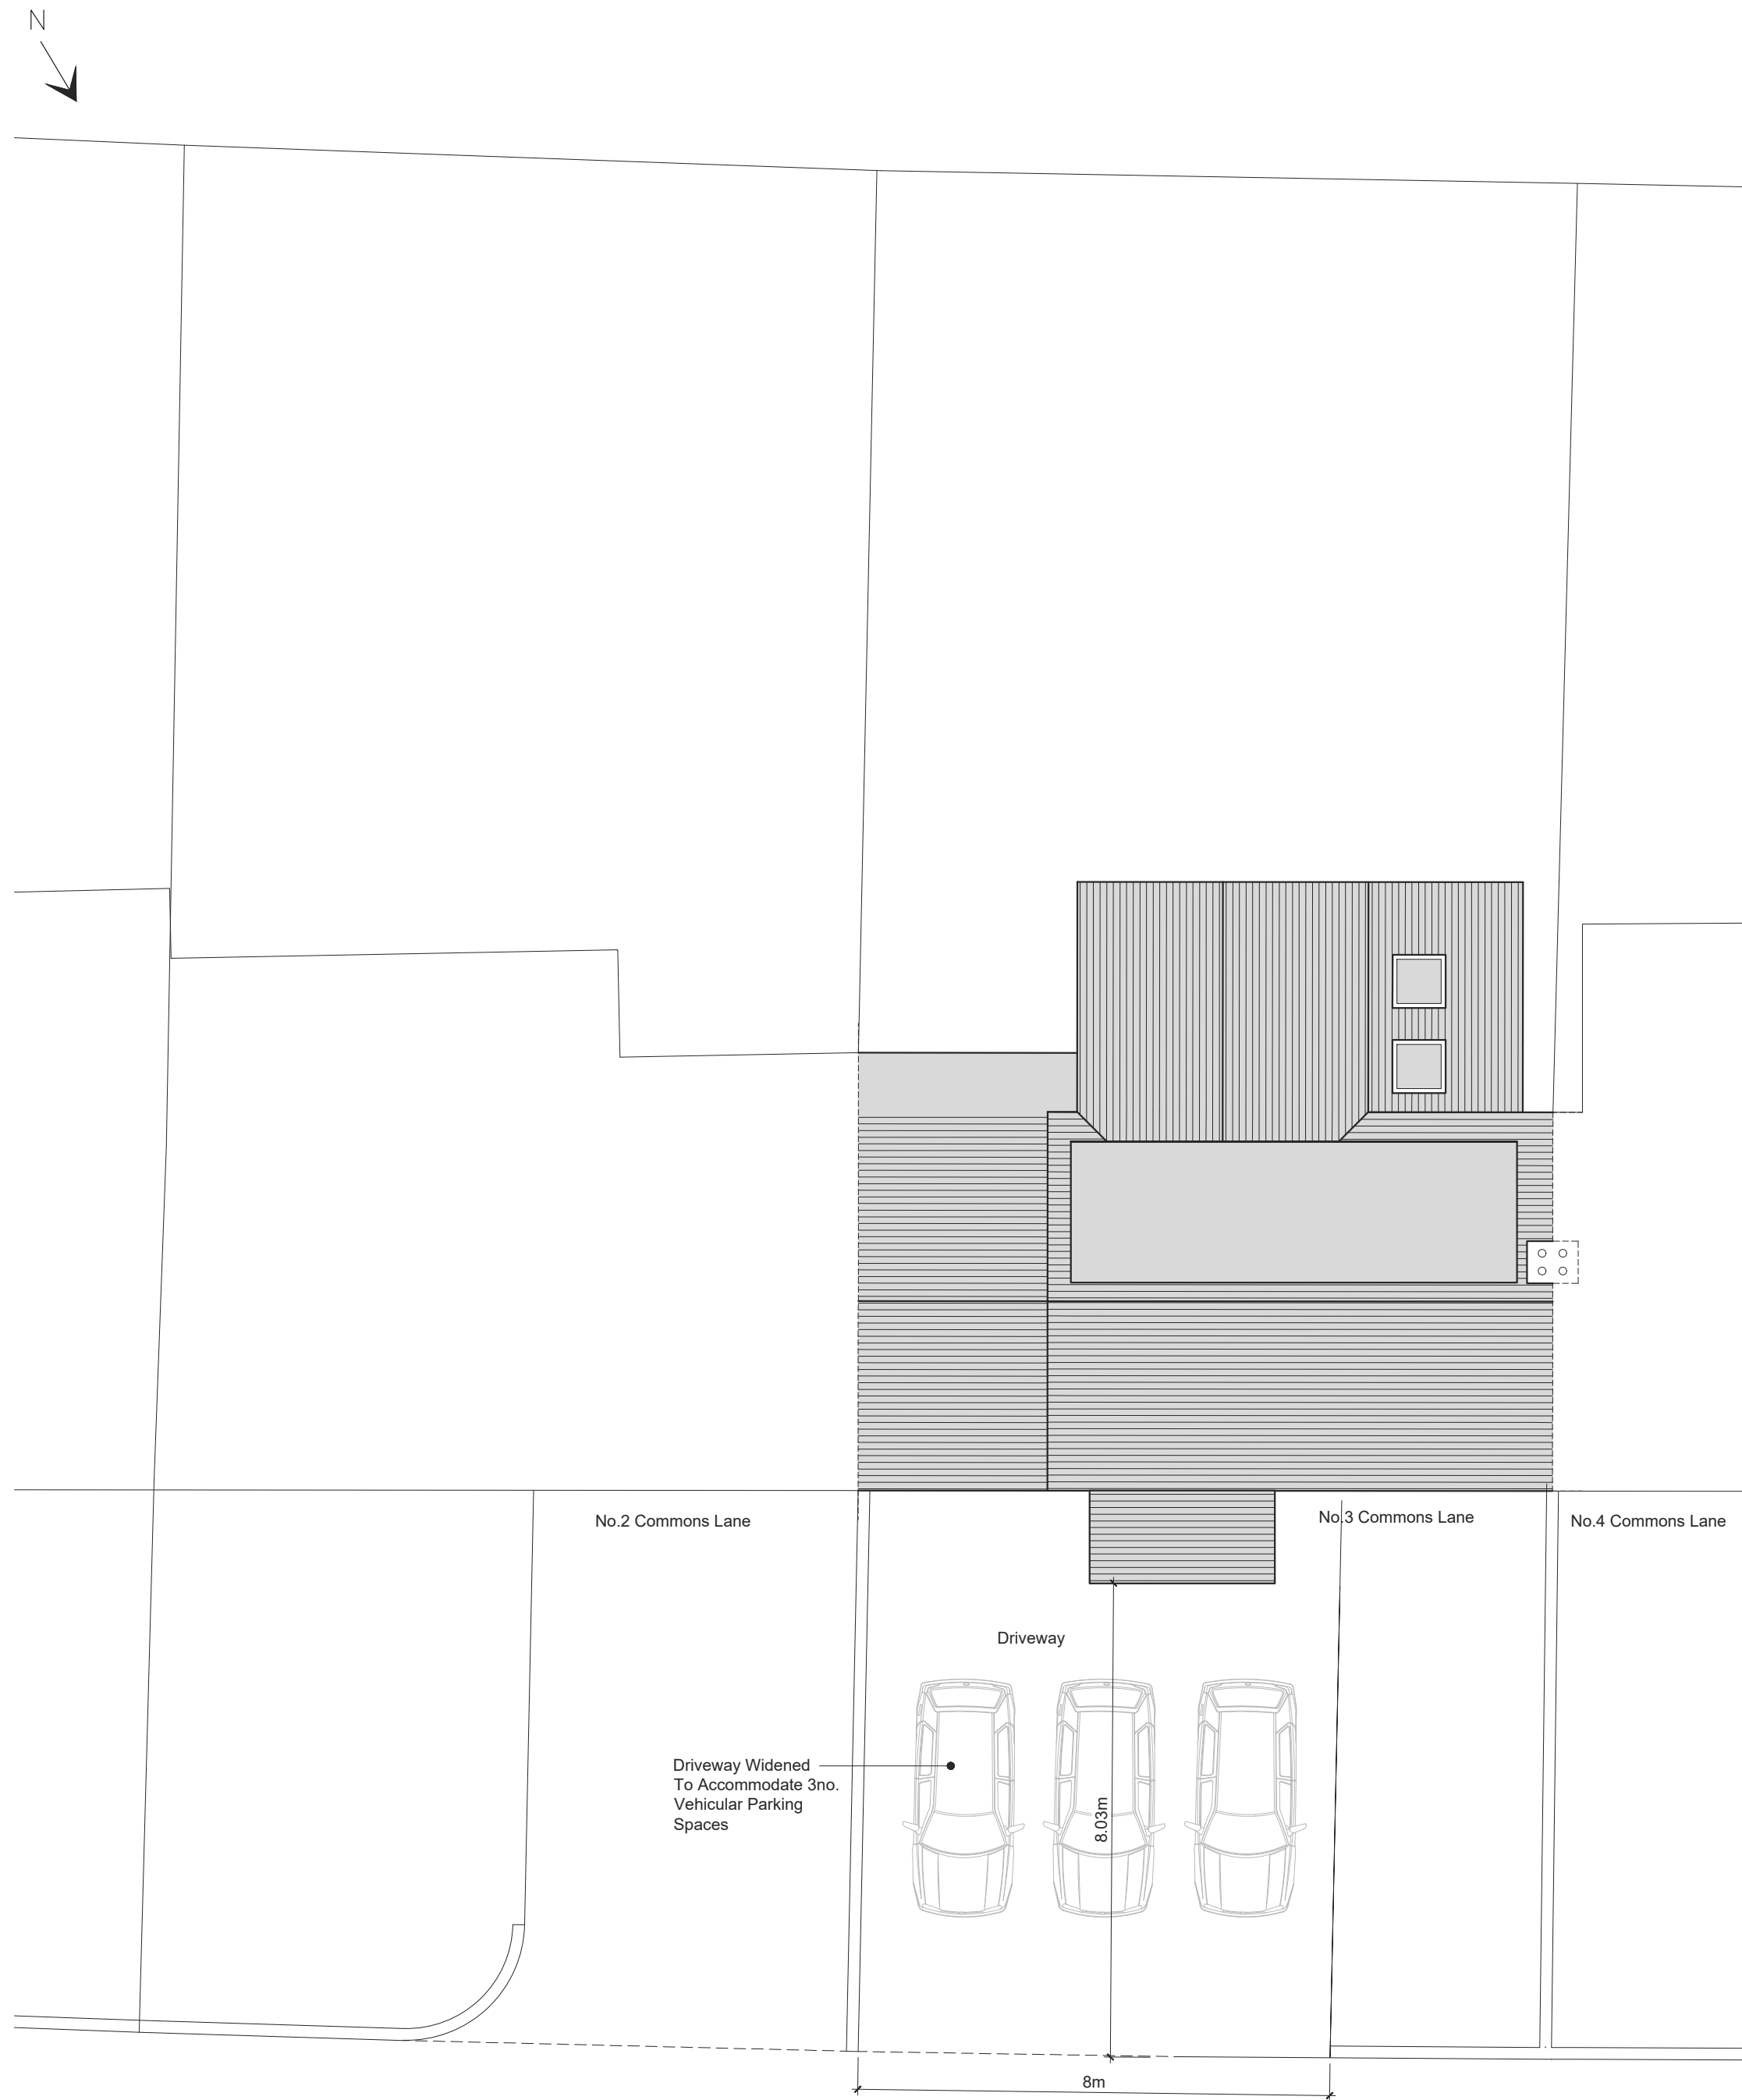

PROPOSED SITE PLAN  
Scale 1:100