



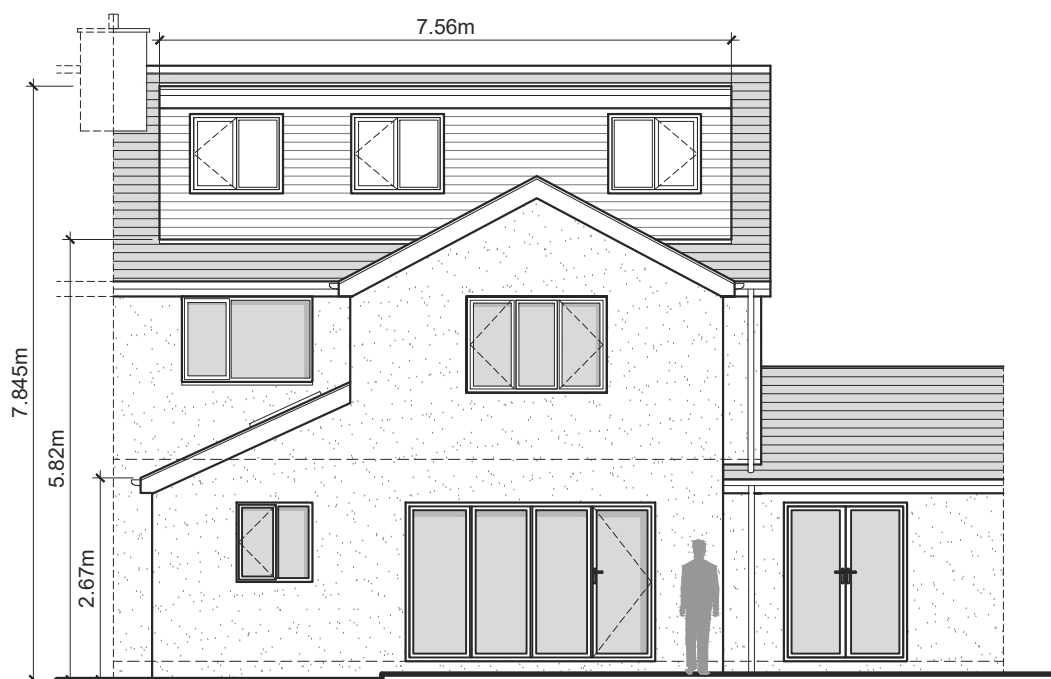


PROPOSED NORTH EAST ELEVATION  
Scale 1:100




PROPOSED SOUTH WEST ELEVATION  
Scale 1:100

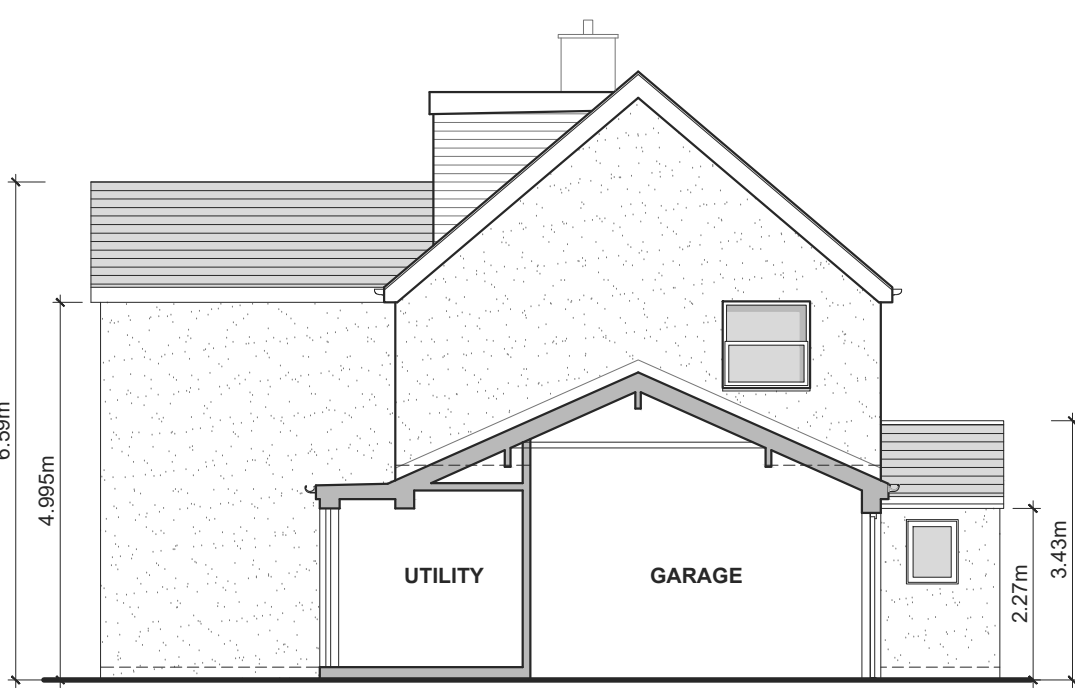


PROPOSED SOUTH EAST ELEVATION  
Scale 1:100

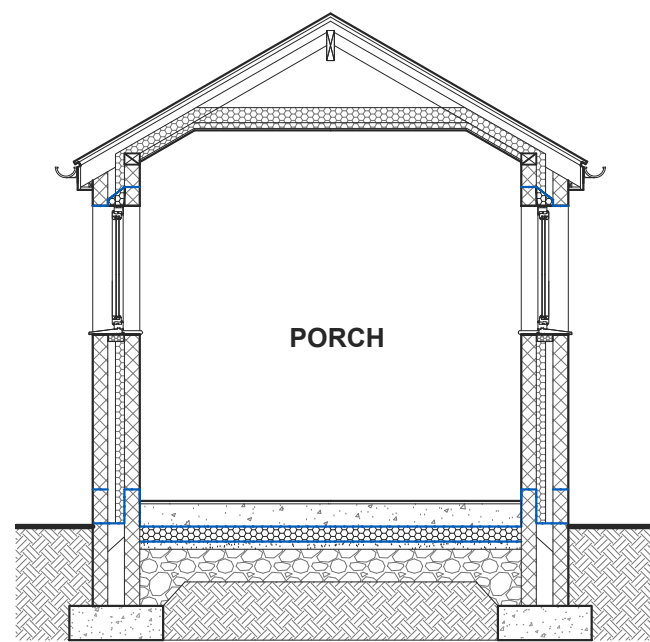


PROPOSED SECTION C-C  
Scale 1:50

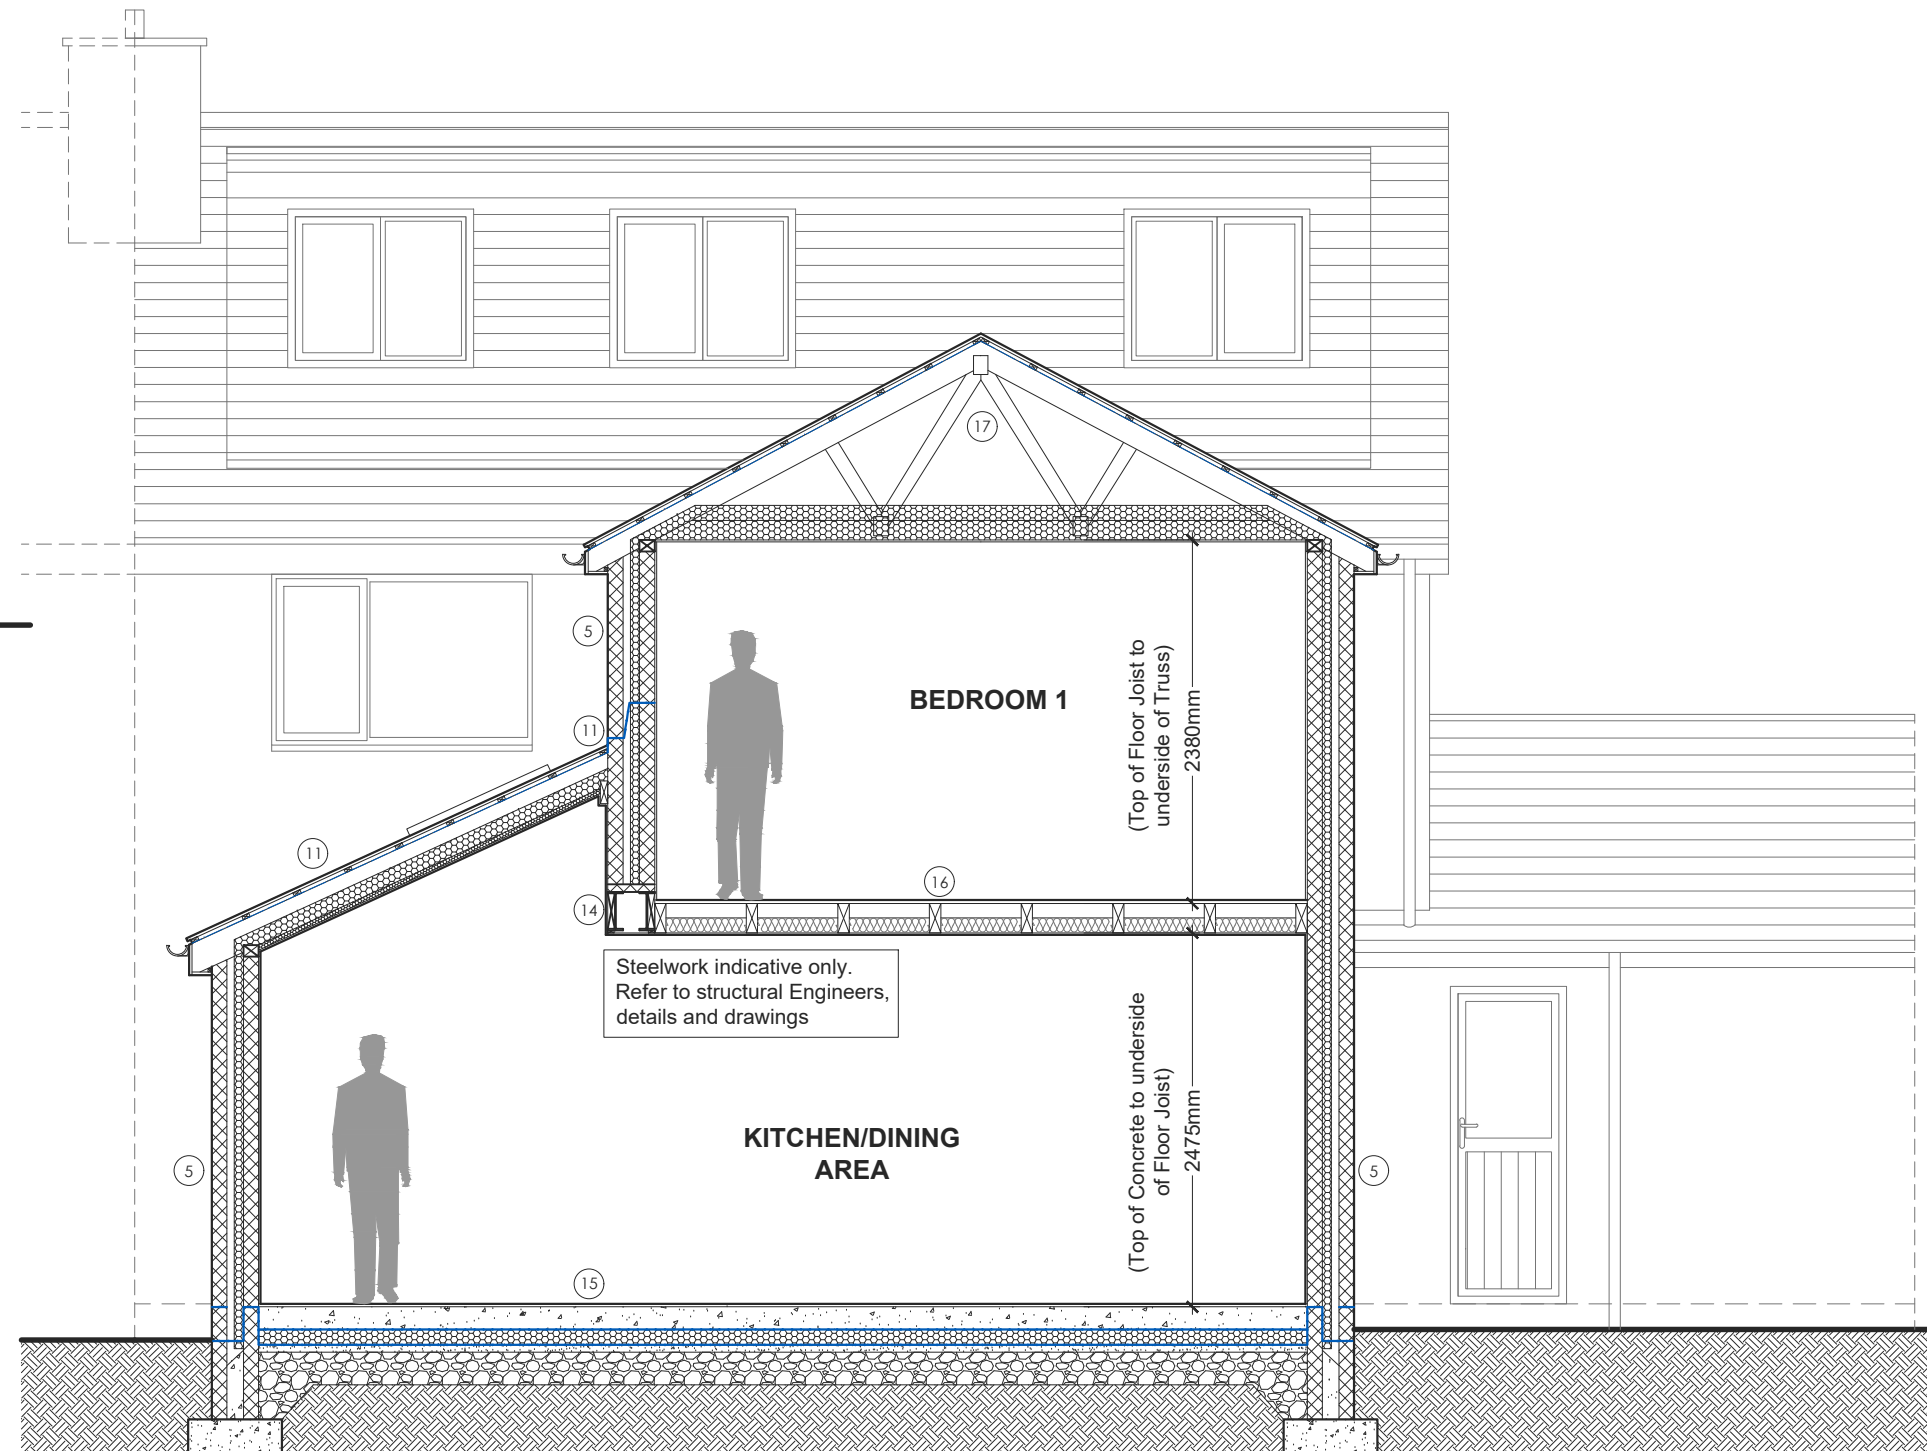


PROPOSED SECTION A-A  
Scale 1:50

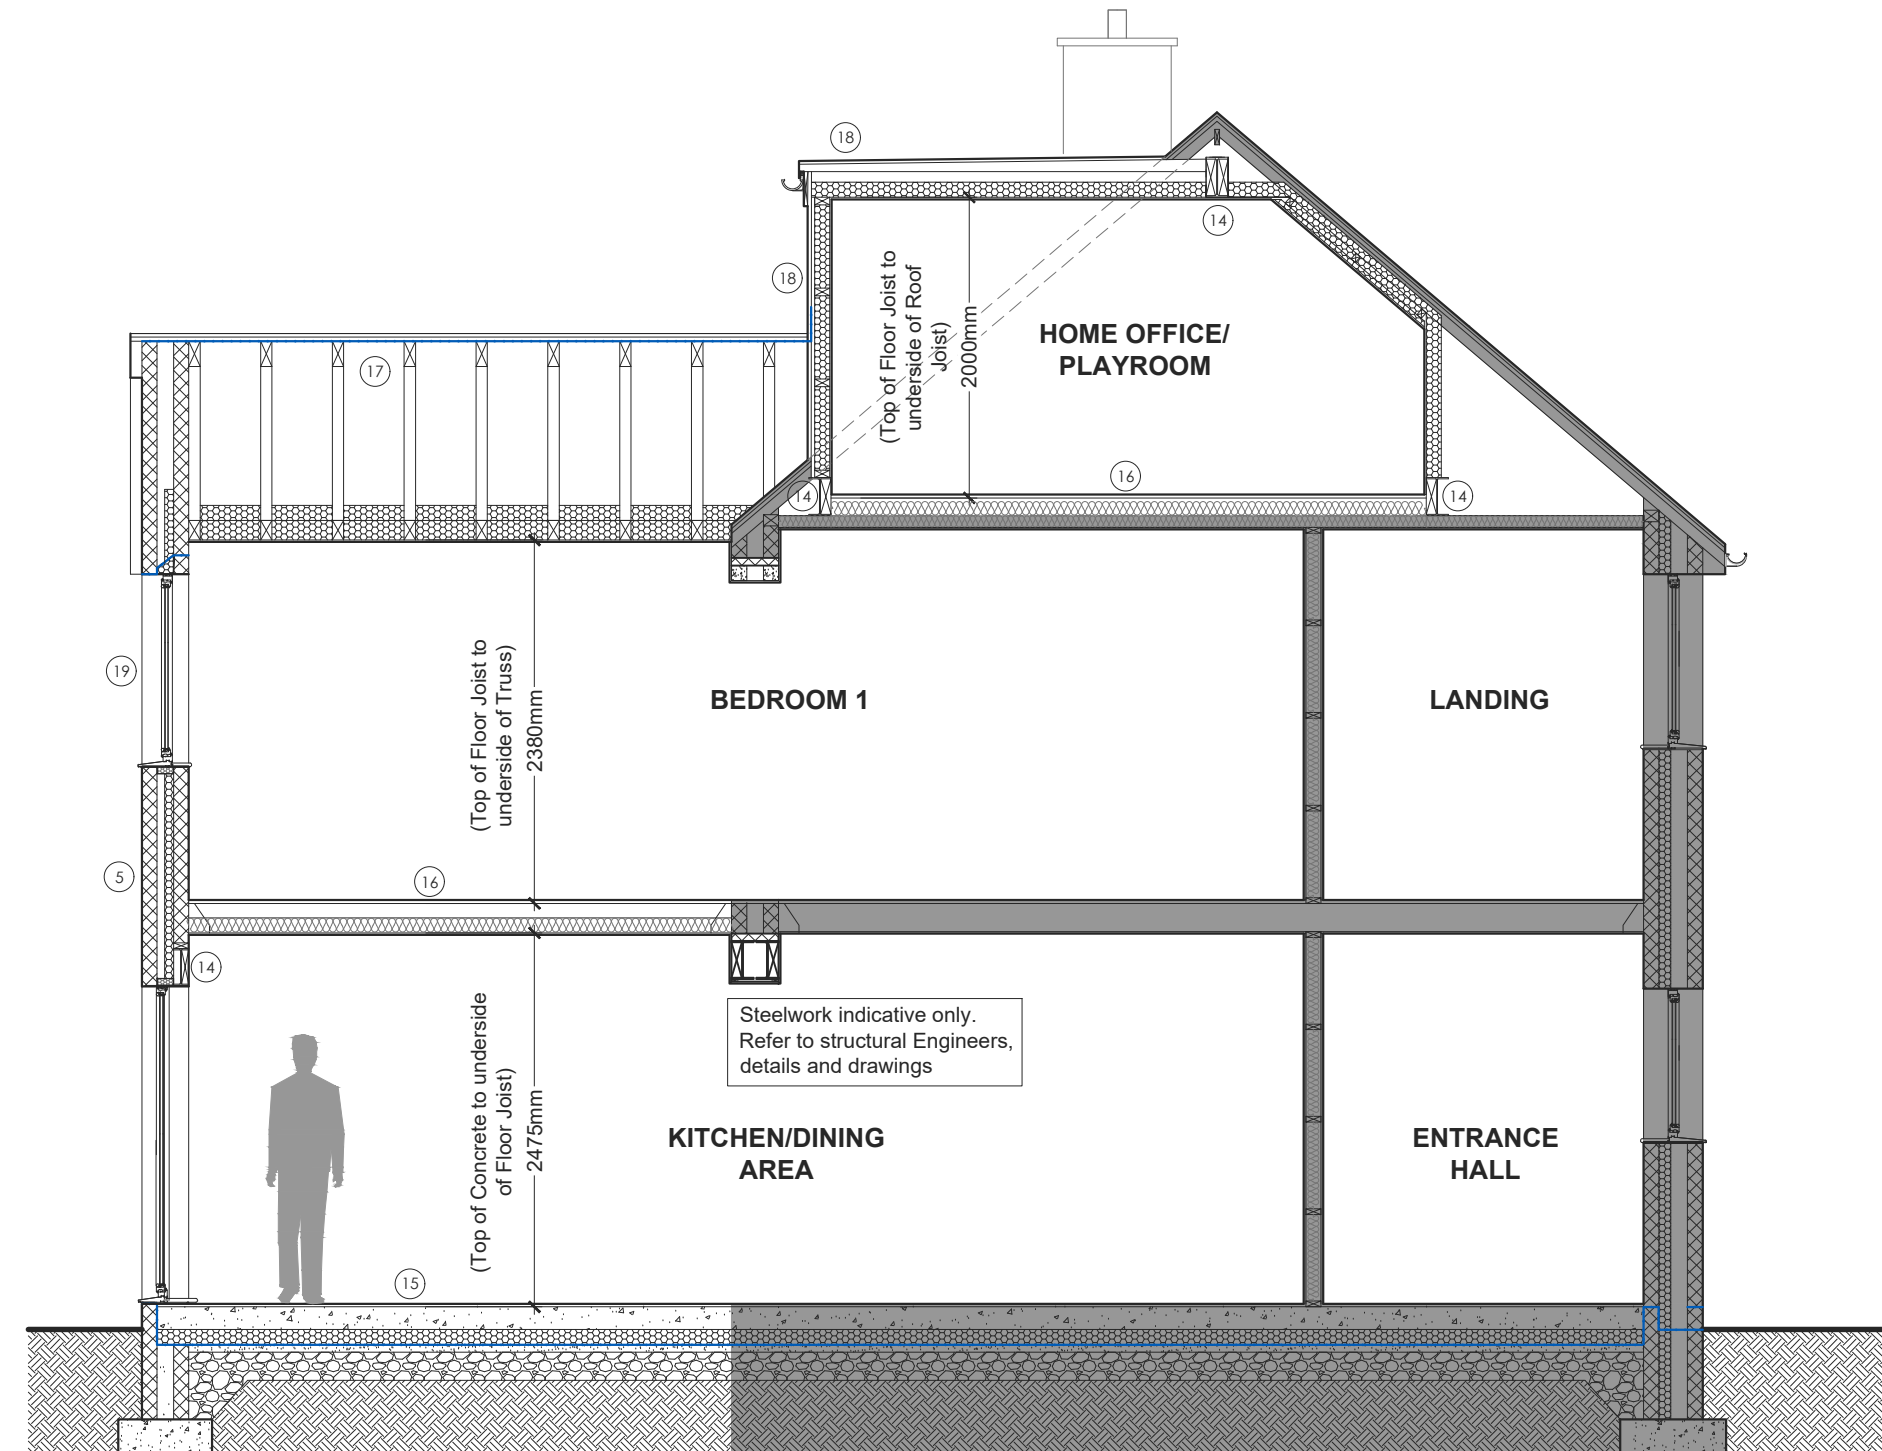


PROPOSED SECTION B-B  
Scale 1:50

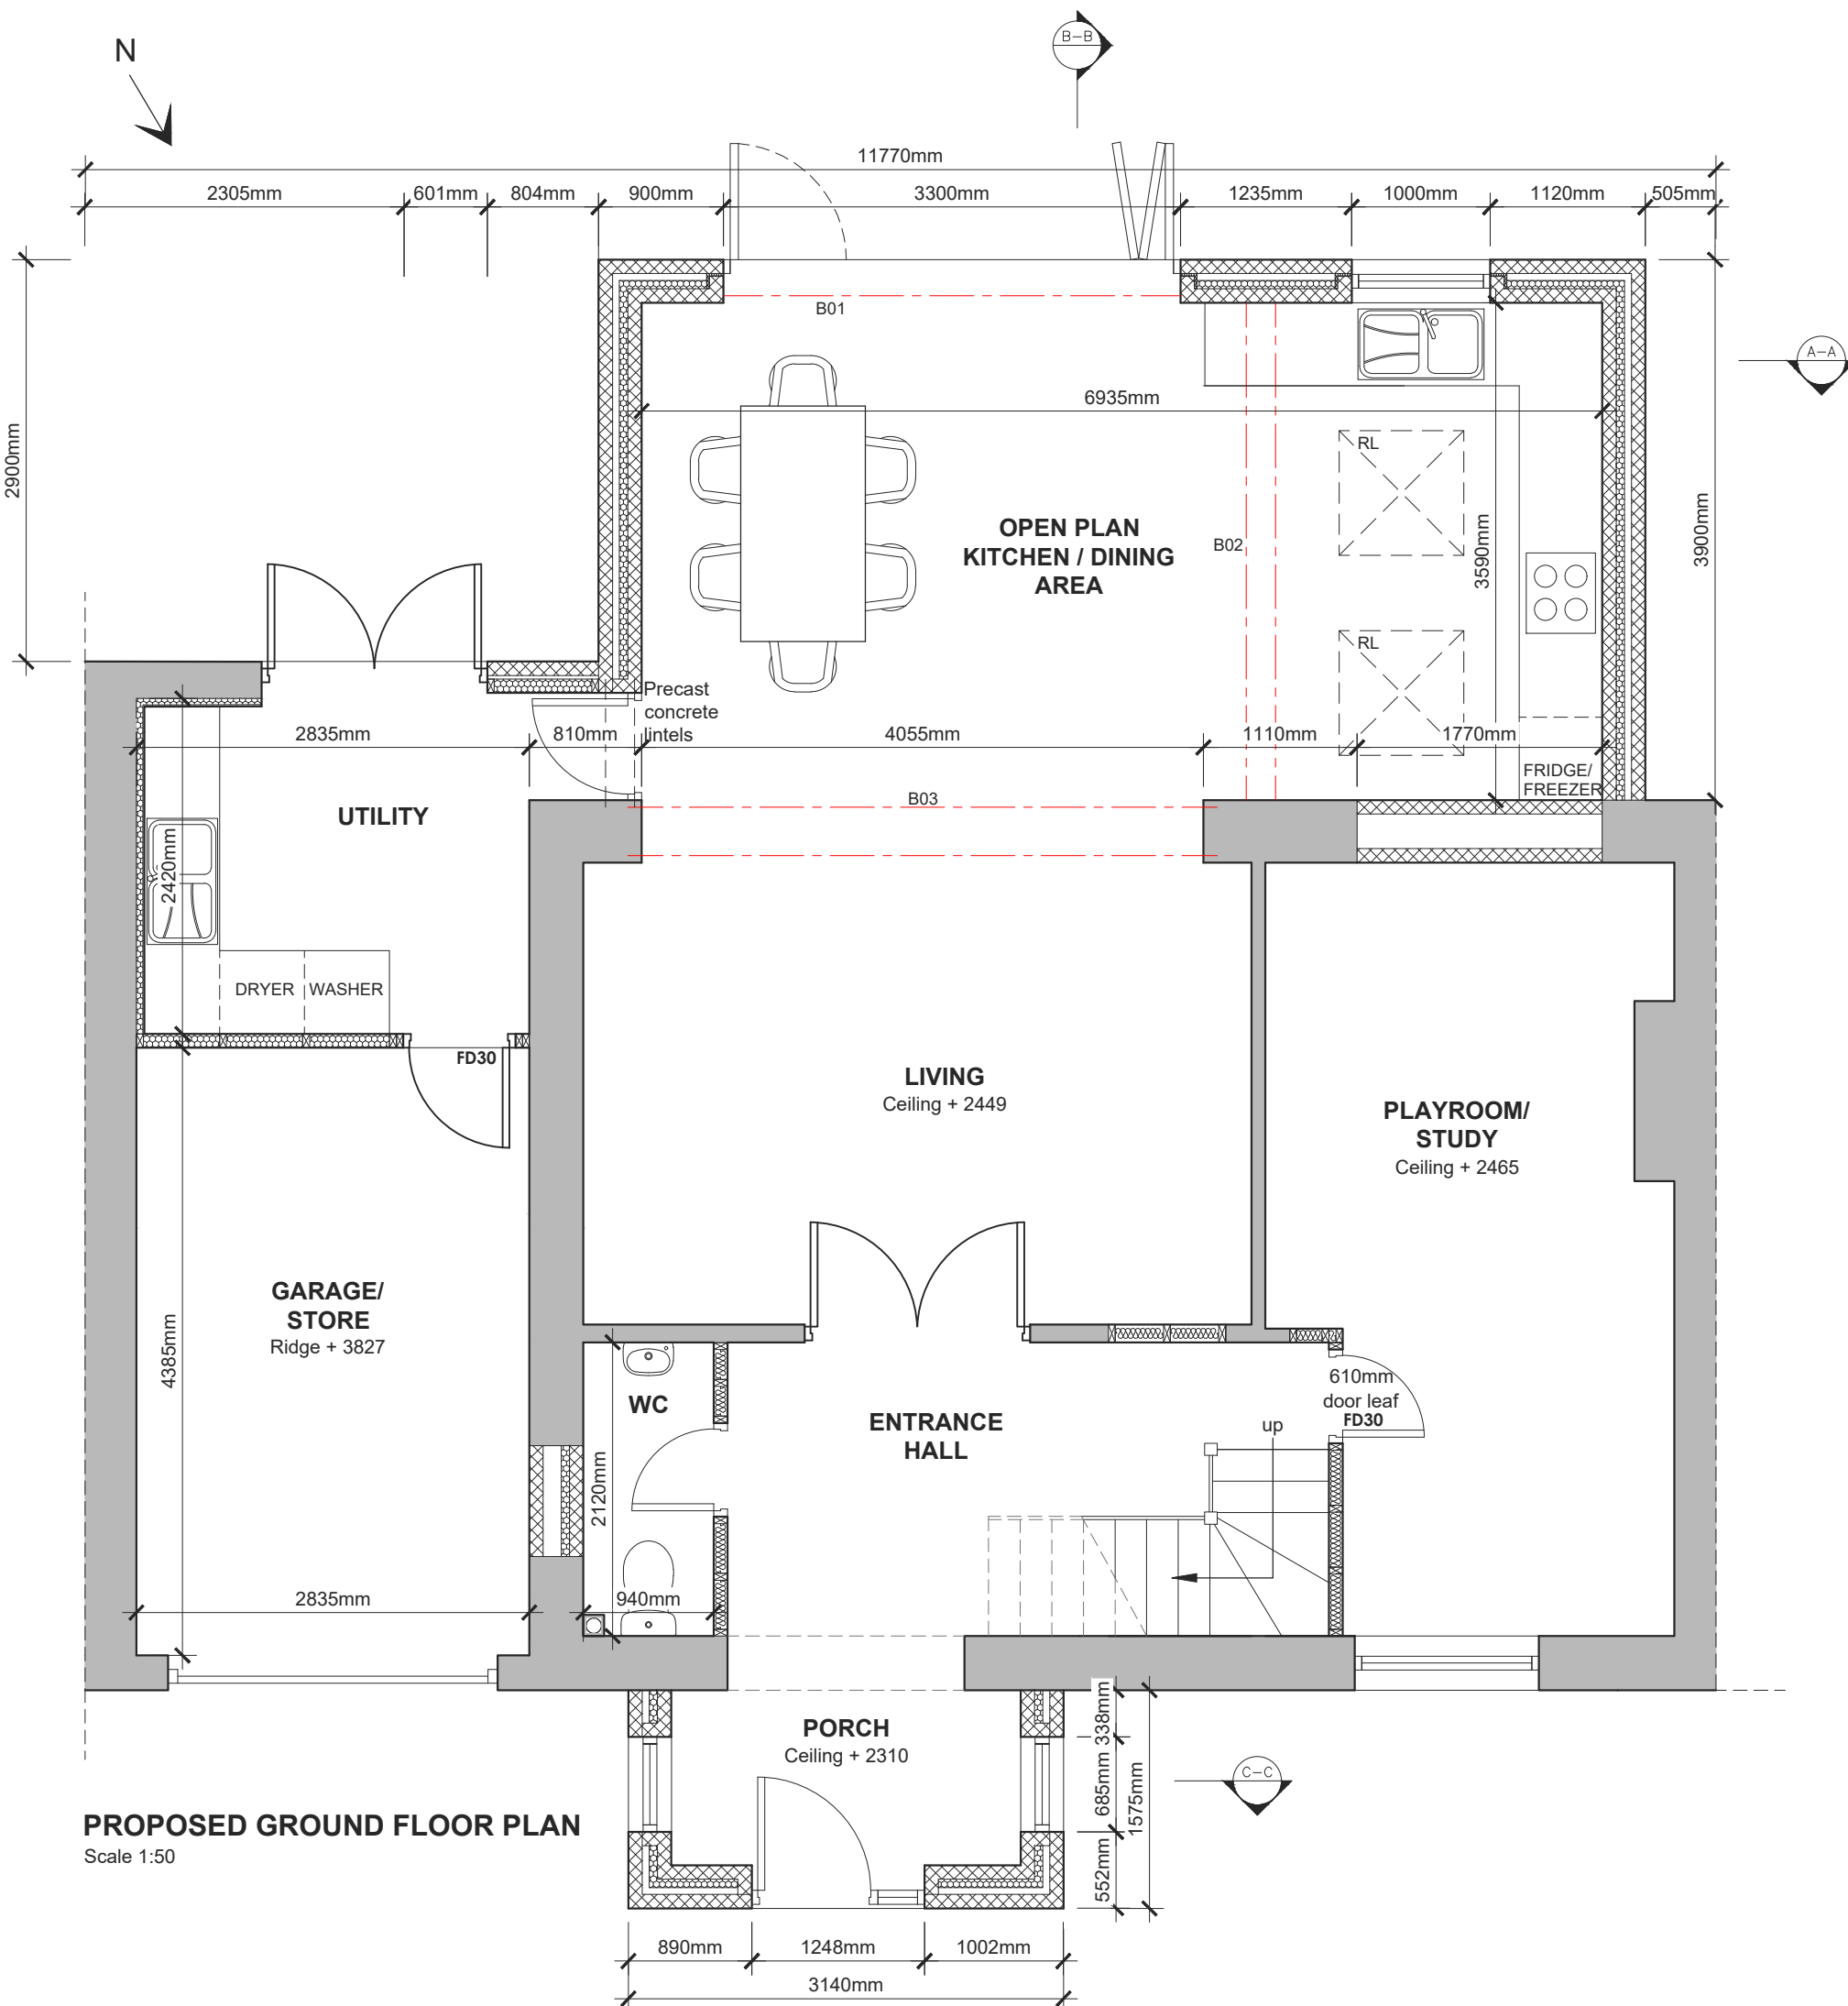

PROPOSED GROUND FLOOR PLAN  
Scale 1:50

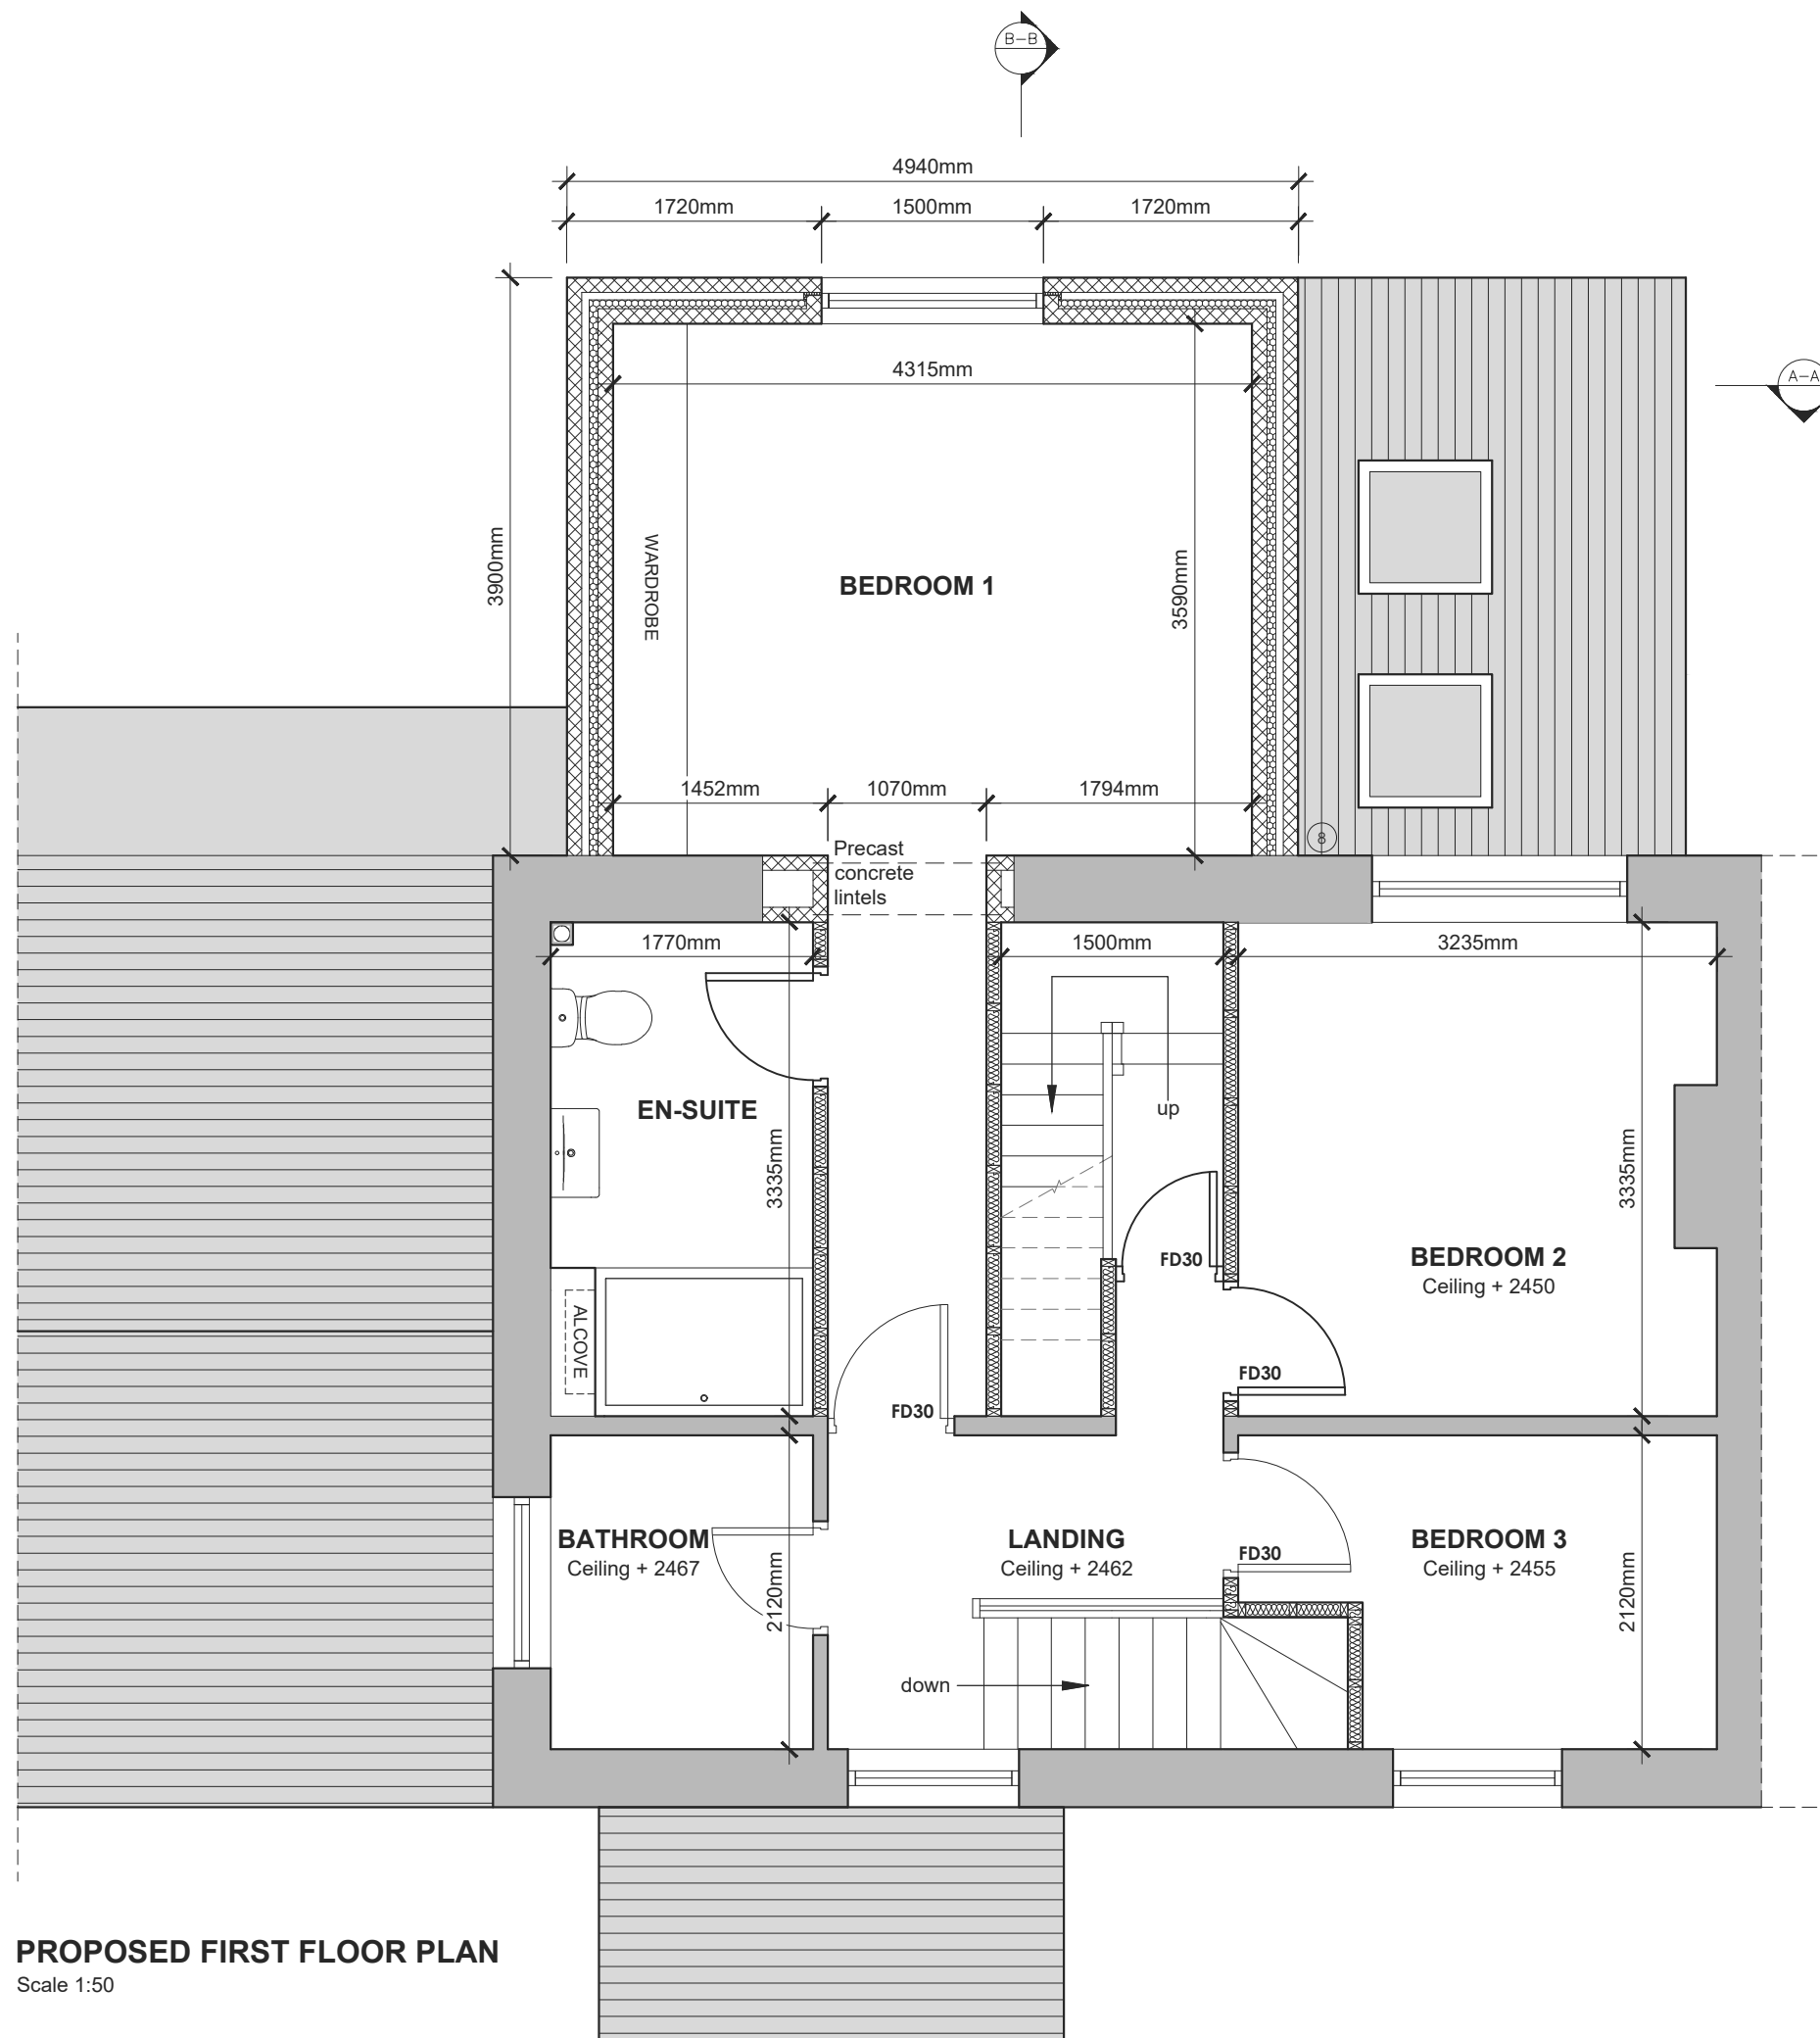

PROPOSED FIRST FLOOR PLAN  
Scale 1:50

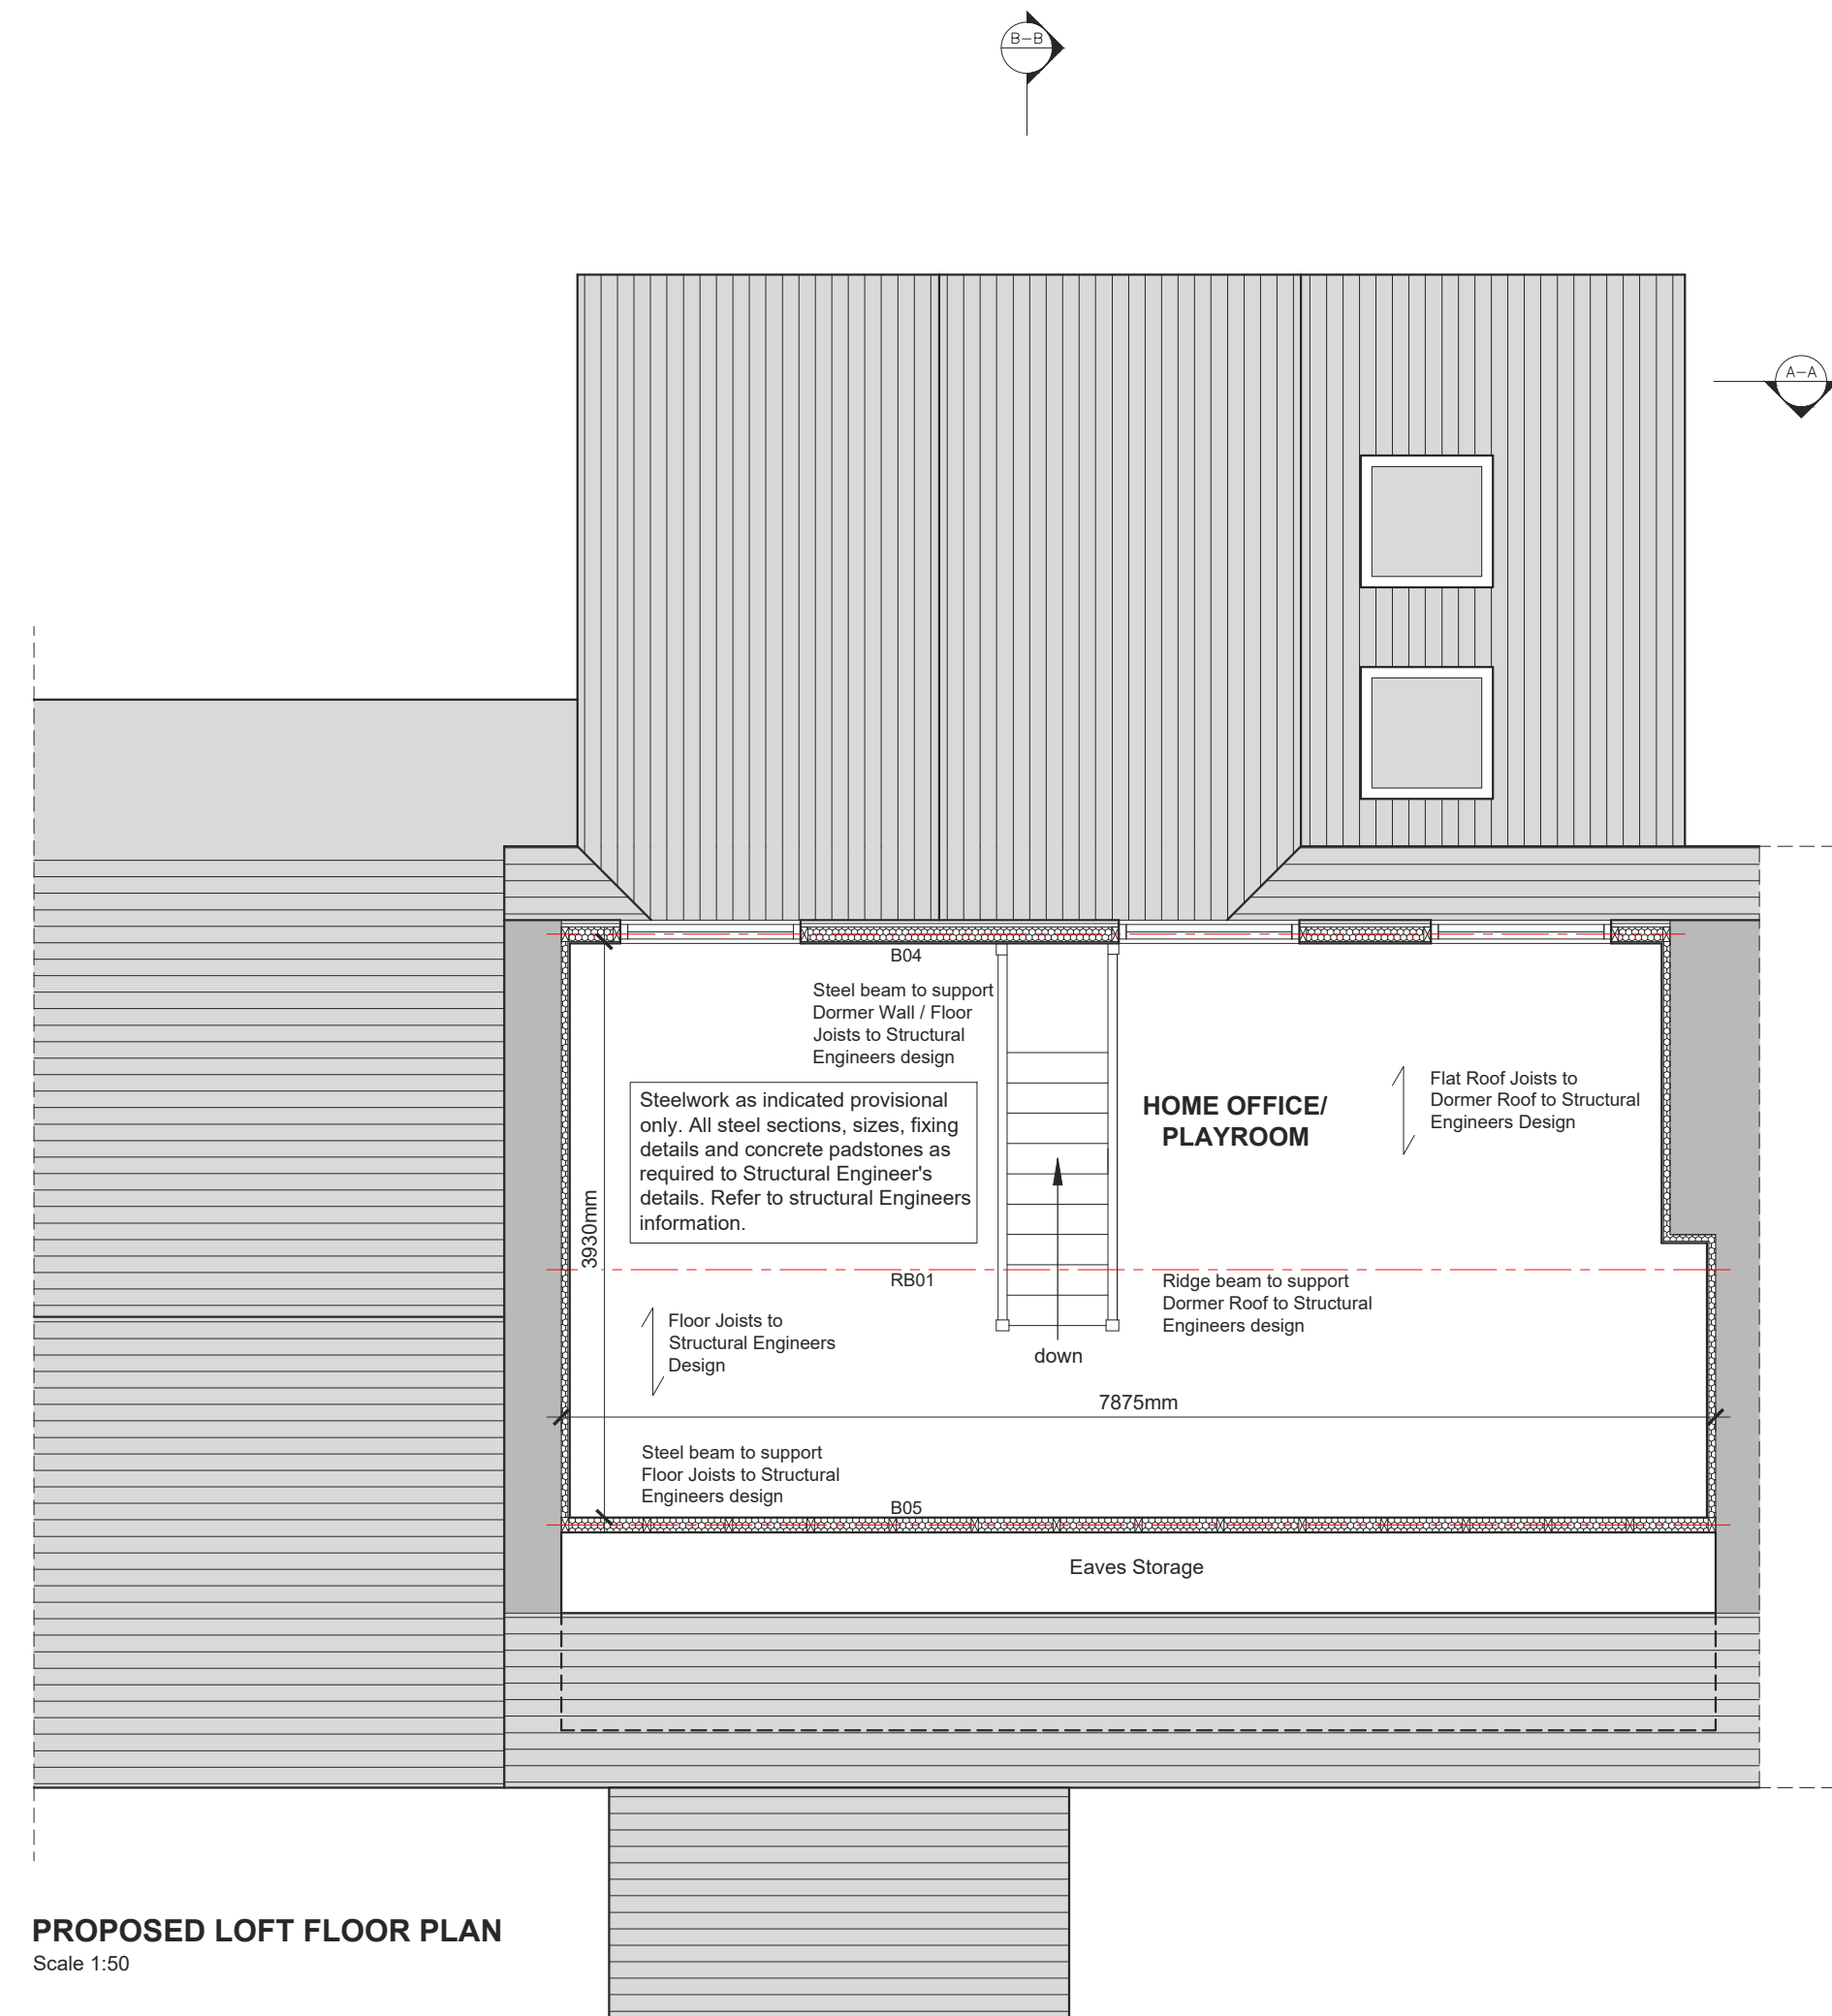

PROPOSED LOFT FLOOR PLAN  
Scale 1:50