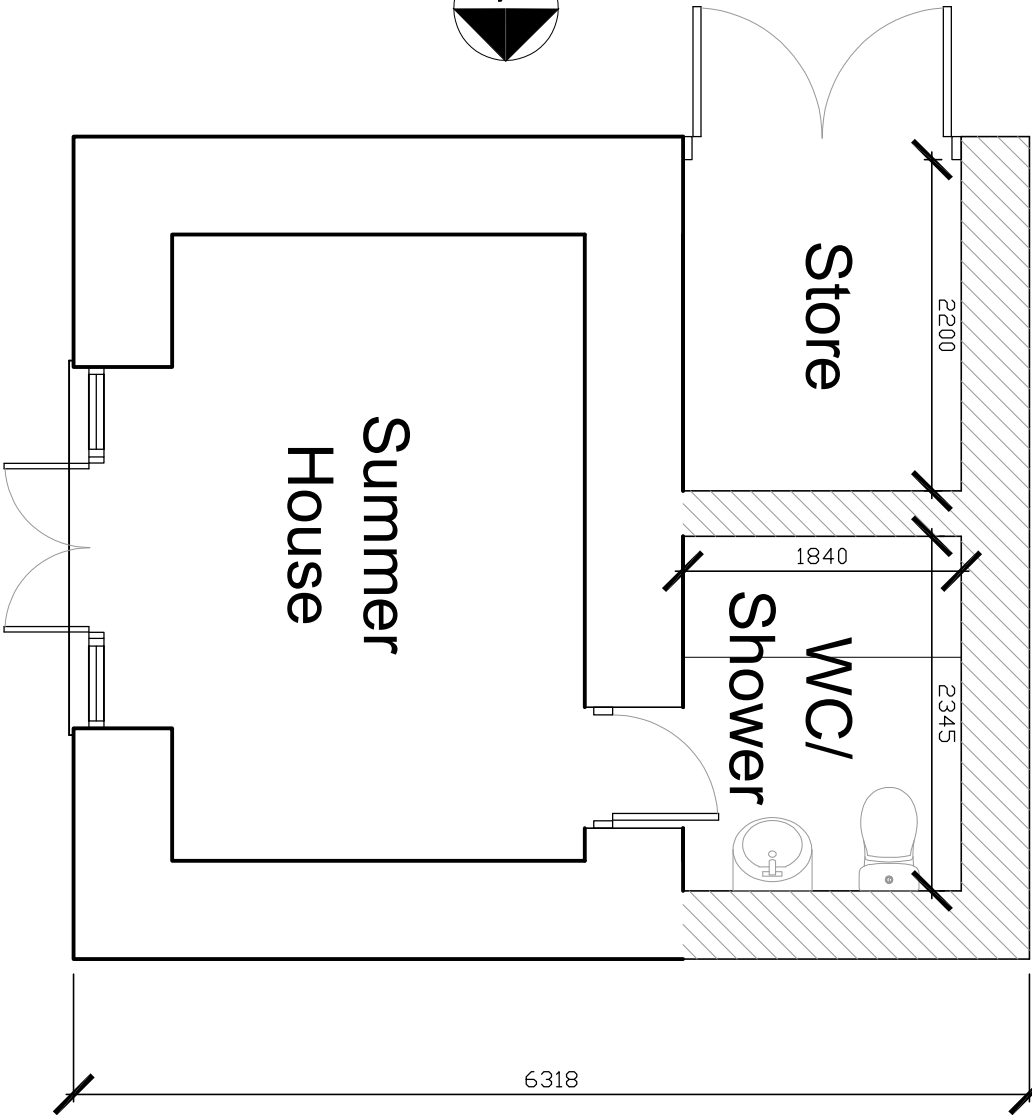
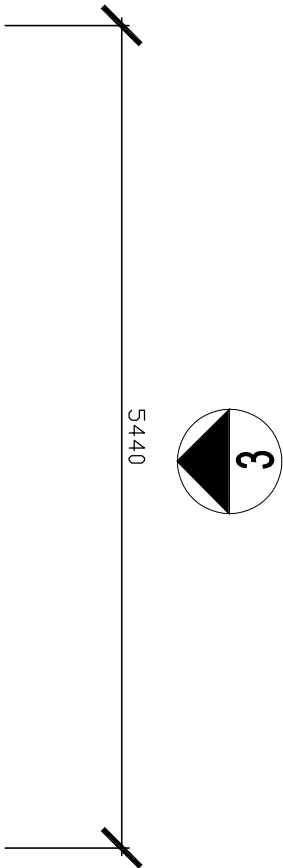
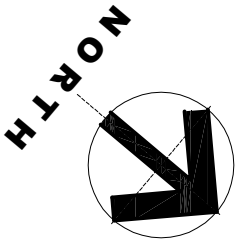


PROPOSED GROUND FLOOR PLAN
OPTIONS 1 AND 2

q+w+c architects The Anneke Lowerfold Farm Lowerfold Lincs LN10 8BQ Private Residential Housing Commercial Conservation Domestic Tel: 01254 485848 Email: info@q+w+c-architects.com Web: www.q+w+c-architects.com Architects Registration Board		Client MARY & LUCY BRILL		Scale 1:50	Sheet Size A3	Job Number 23-021	Drawn By AW	Checked AW
Project VICTORIA HOUSE WORSTON		Drawing Title PROPOSED GROUND FLOOR PLAN	Drawing Status PLANNING		Drawing Number PL06	Revision -	First Issue	

©q+w+c architects Ltd 2020 | This Drawing is to be used in conjunction with all other project associated drawings and information. Drawings form this drawing. Report all errors, omissions and discrepancies to drawing officer prior to construction or modification. The drawing is copyrighted and is the property of q+w+c architects. N1