
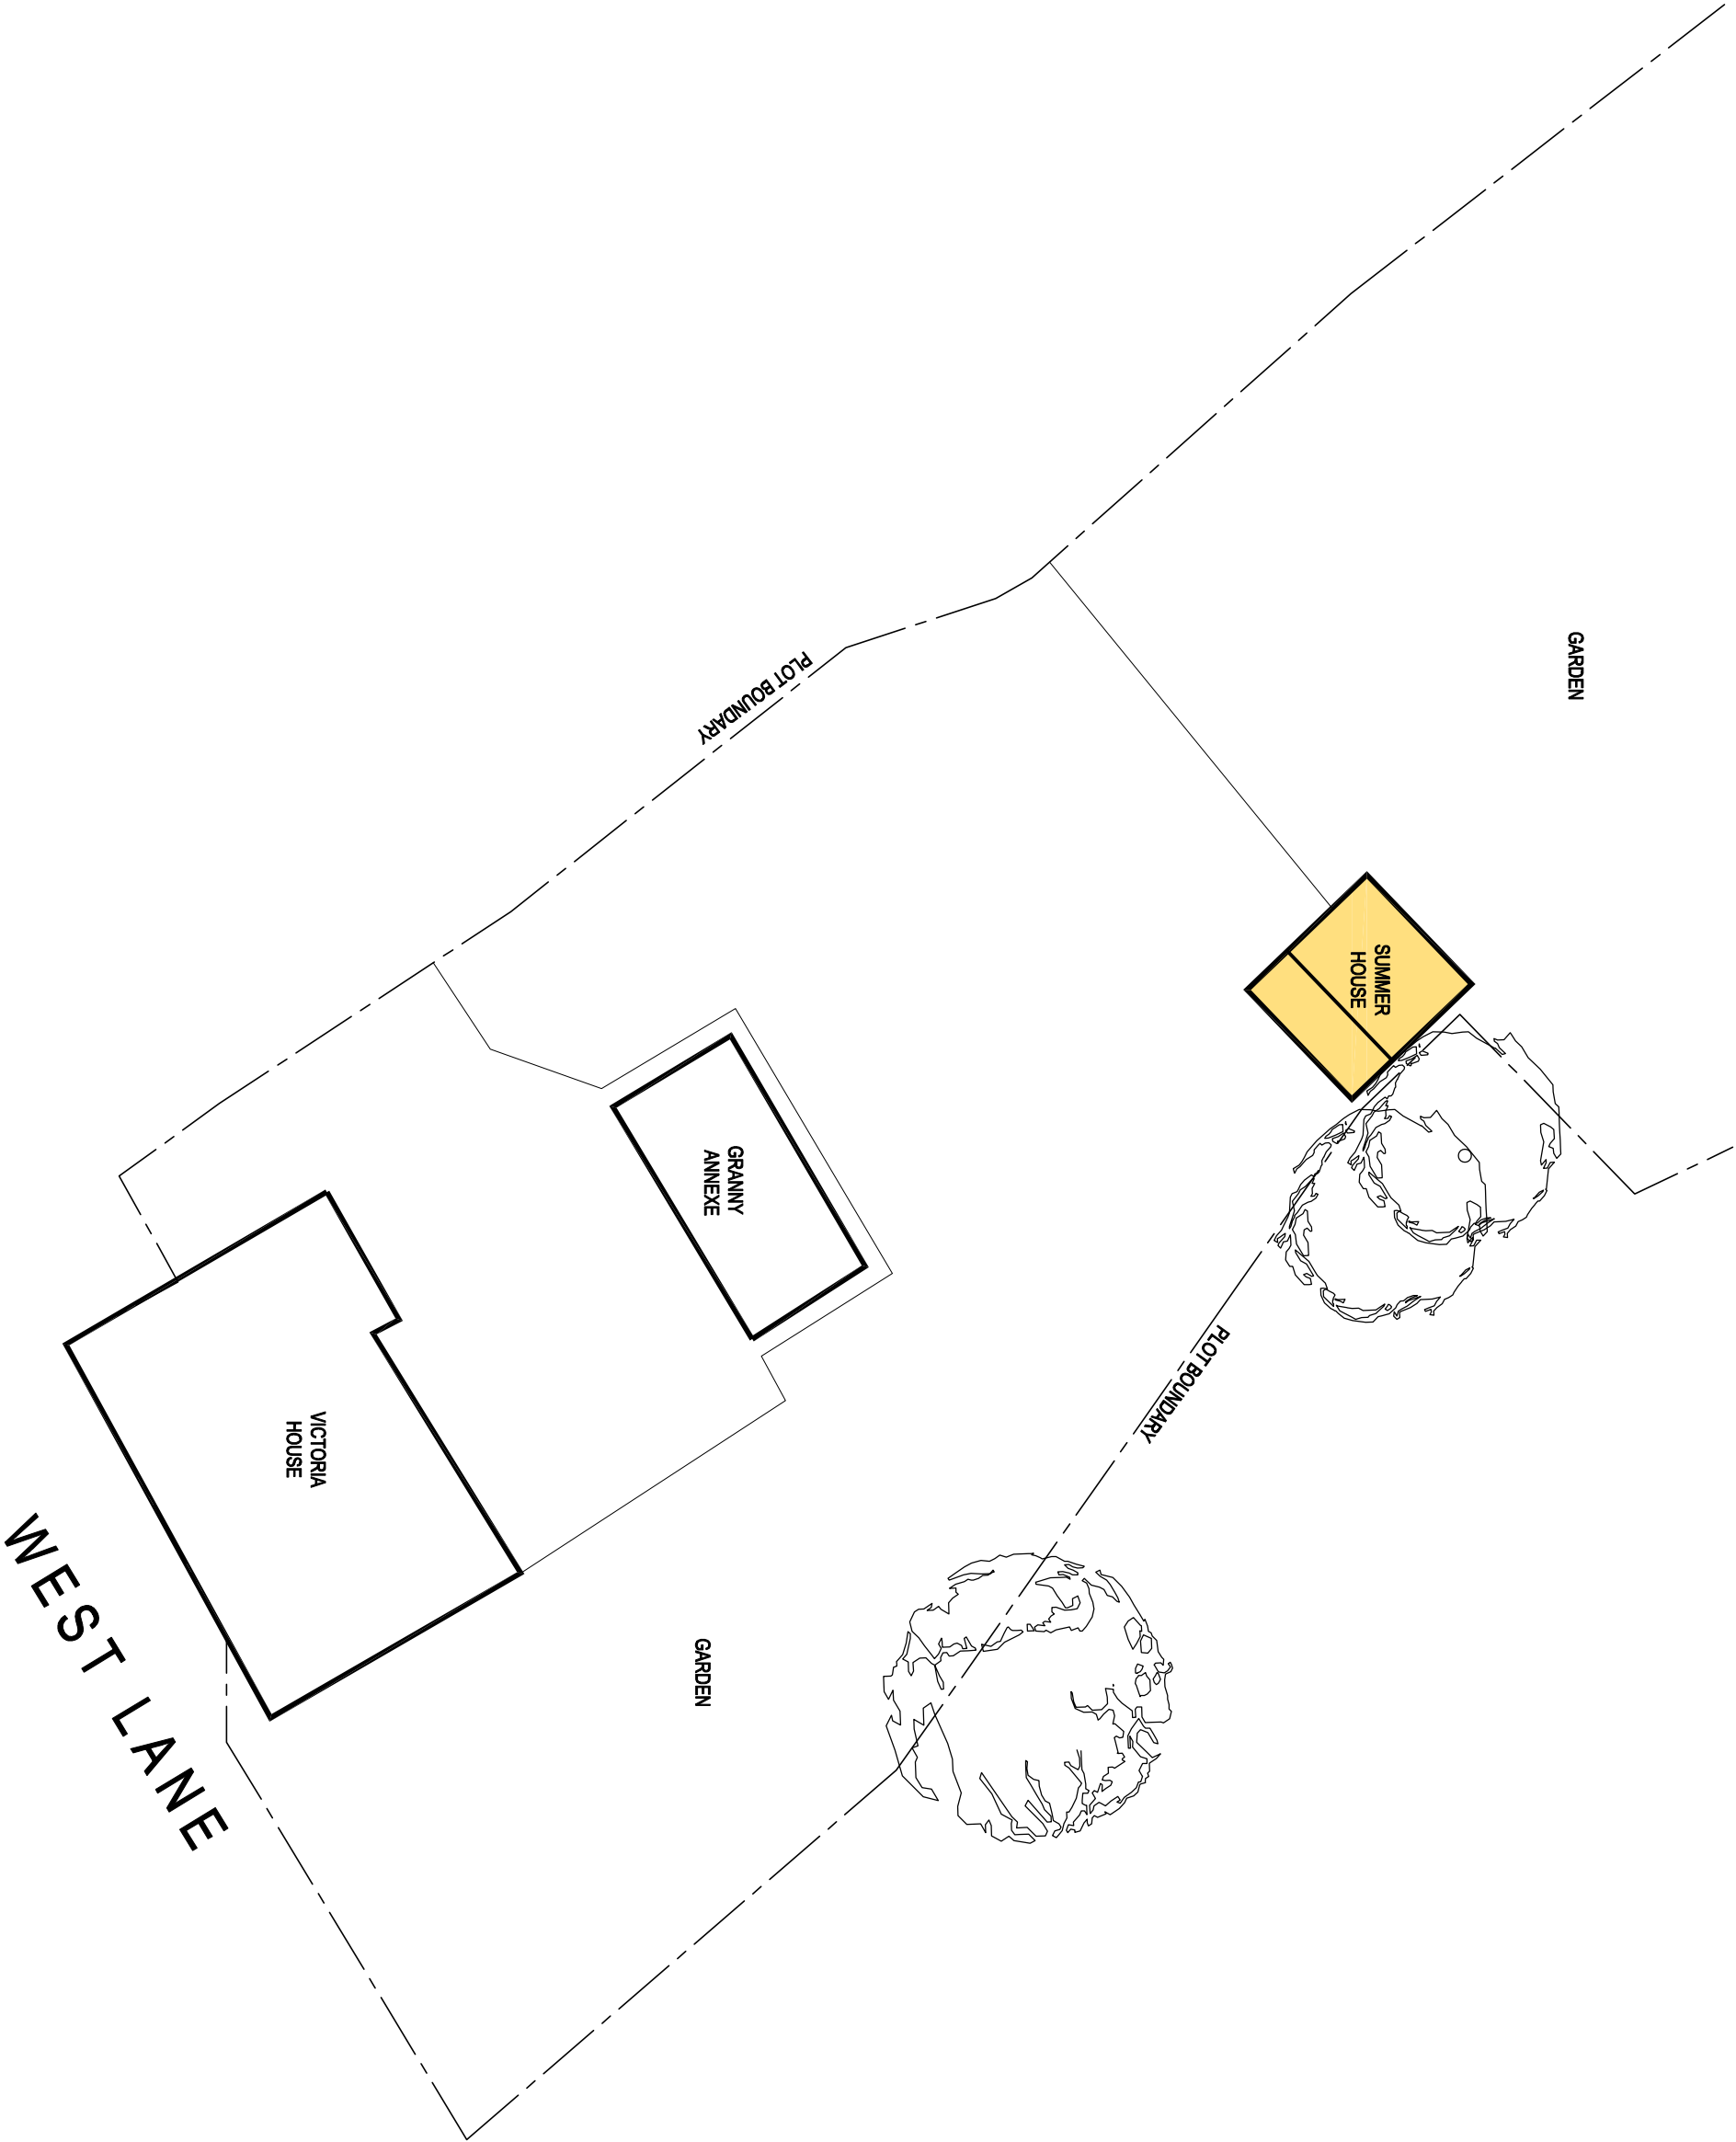


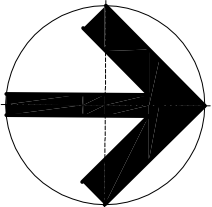

q+w+c architects The Annexe Lowerfold Farm Oxwoldwistle Leeds 88540A Architects Registration Board Private Residential Housing Commercial Conservation Domestic Tel: 01254 485848 Email: info@q+w-architects.com Web: www.q+w-architects.com				Client MARY & LUCY BRILL		Scale 1:250	Sheet Size A3	Job Number 23-021	Drawn By AW	Checked AW
Project VICTORIA HOUSE WORSTON				Drawing Title PROPOSED BLOCK SITE PLAN		Drawing Status PLANNING		Drawing Number PL05	Revision	First Issue -

©q+w architects Ltd 2020 | This Drawing is to be used in conjunction with all other project associated drawings and information. Drawings form this drawing. Report all errors, omissions and discrepancies to drawing officer prior to construction or modification. This drawing is copyrighted and is the property of q+w architects. N/A