


NOTES :

Legend:

- 01 - Entrance Hall
- 02 - Dining / Living
- 03 - Lounge
- 04 - Storage
- 05 - WC
- 06 - Utility / Boiler
- 07 - Kitchen
- 08 - Staircase
- 09 - Landing
- 10 - Bathroom
- 11 - Bedroom
- 12 - Bedroom
- 13 - Bedroom

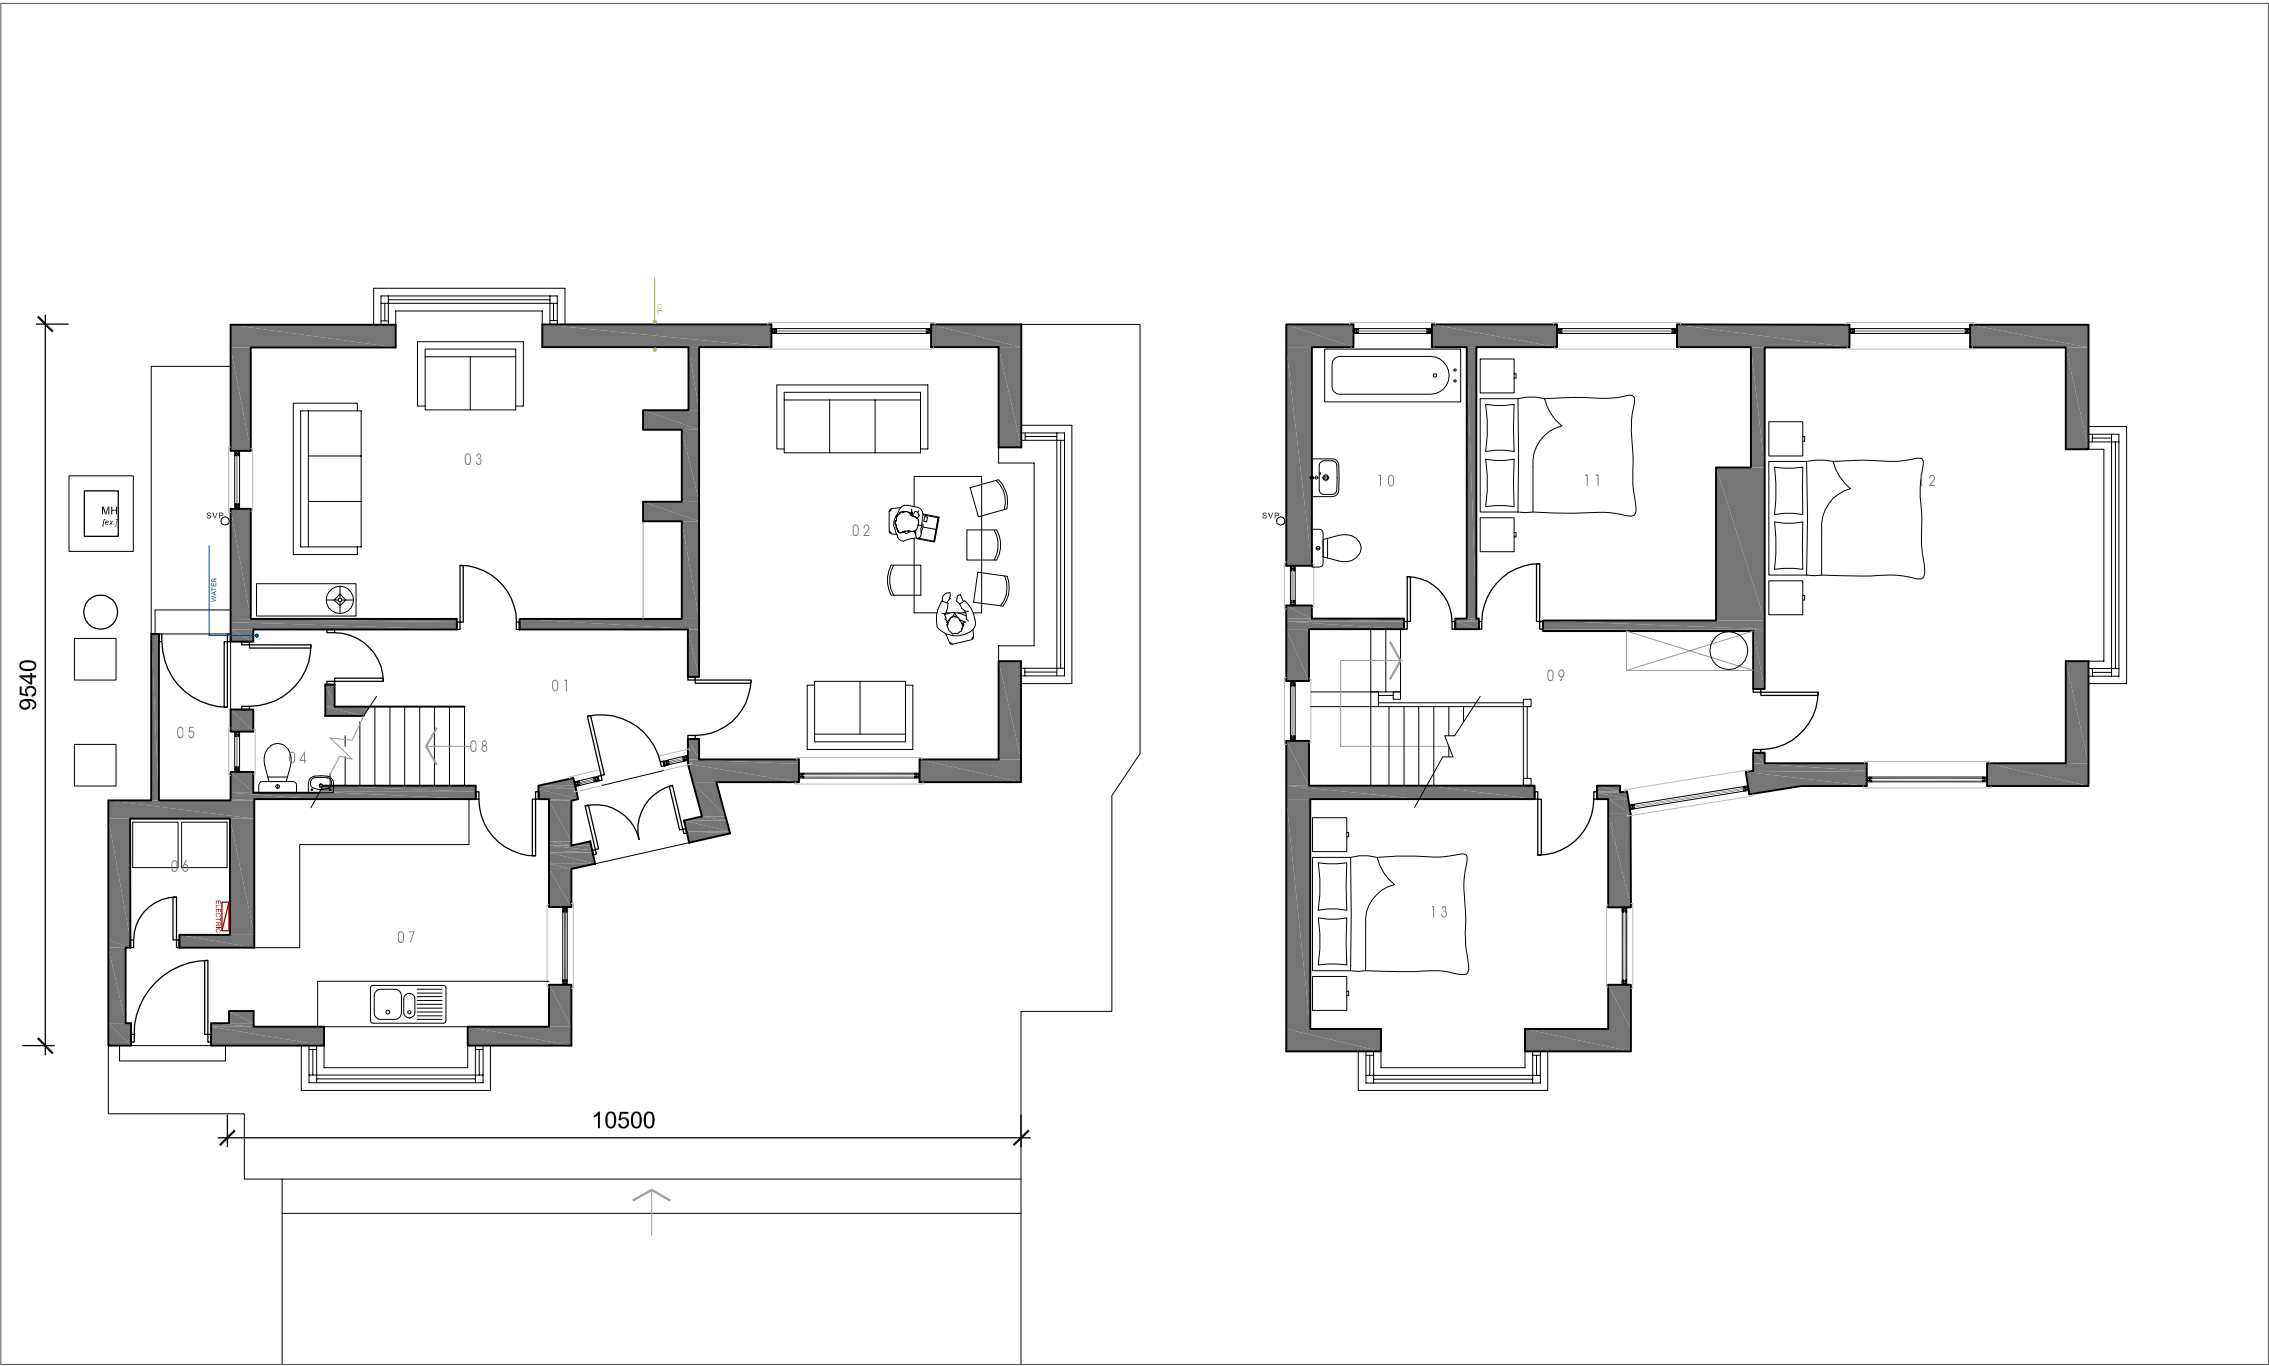

Ground Floor Plan

First Floor Plan



Development at Moor Hey House

Mr Phang + Mrs Depla-Phang

Existing
Floor Layout Plans

scale @ A3: 1:100
date: June 2023
drawn by: MW
checked by: MW
drawing number: 309LIP01-02

rev.	date	by	description
1			PLANNING