


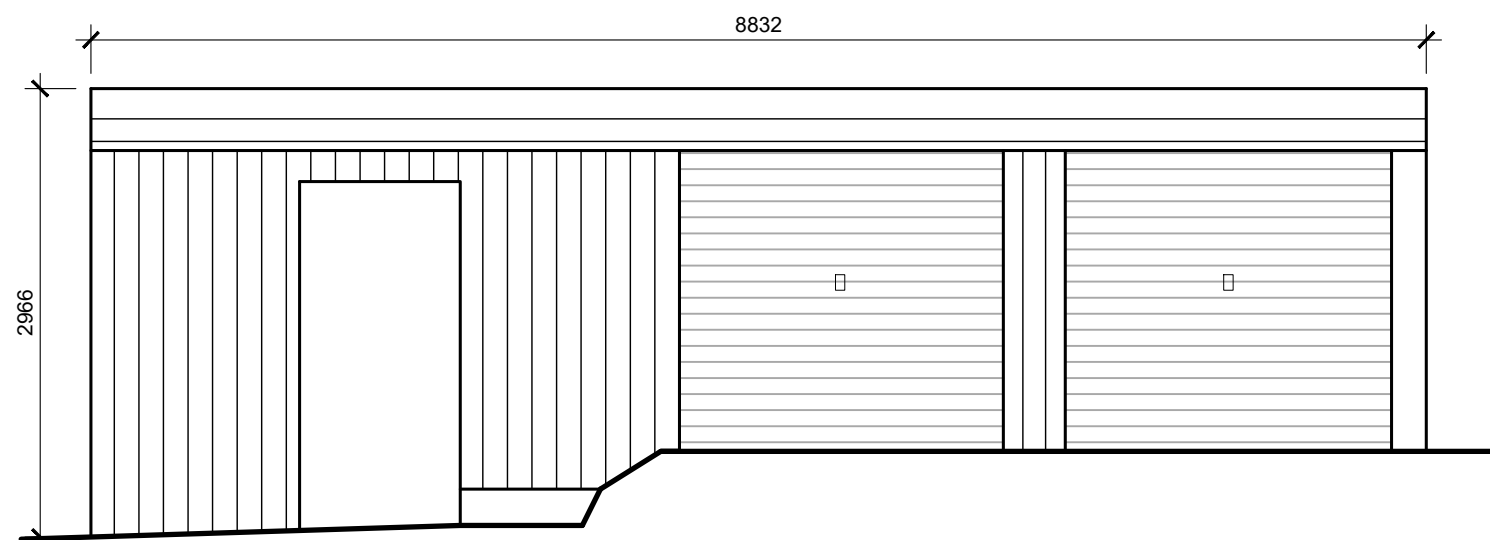


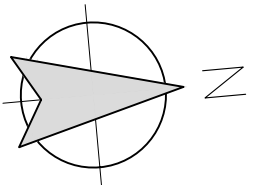


North Elevation
1:50 Scale

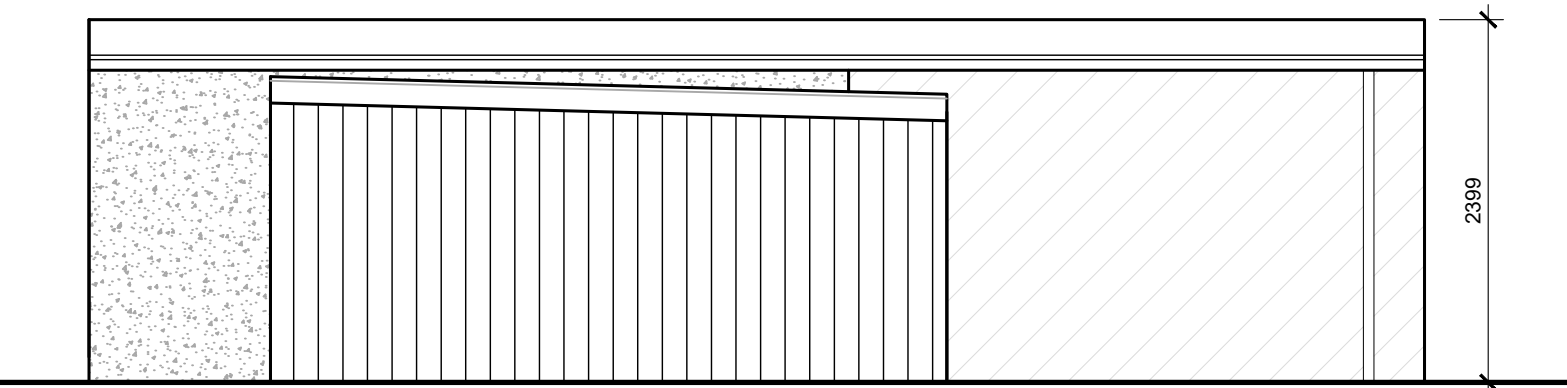


South Elevation
1:50 Scale
Garage / Store Elevations

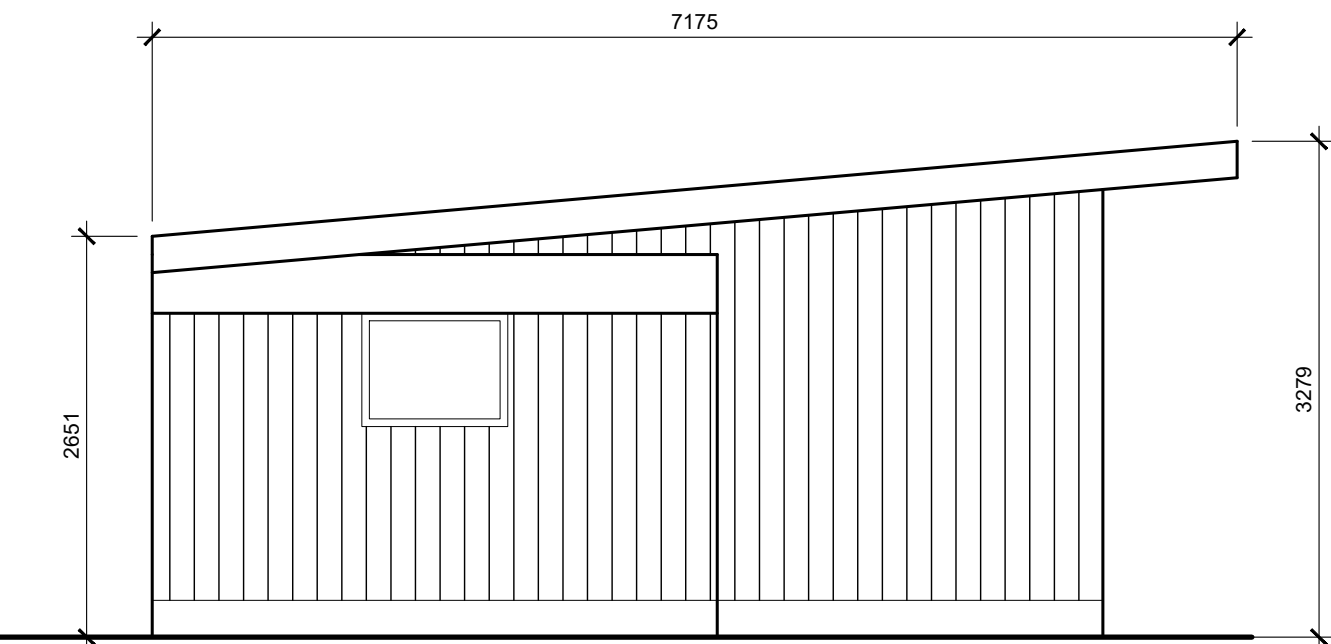


West Elevation
1:50 Scale

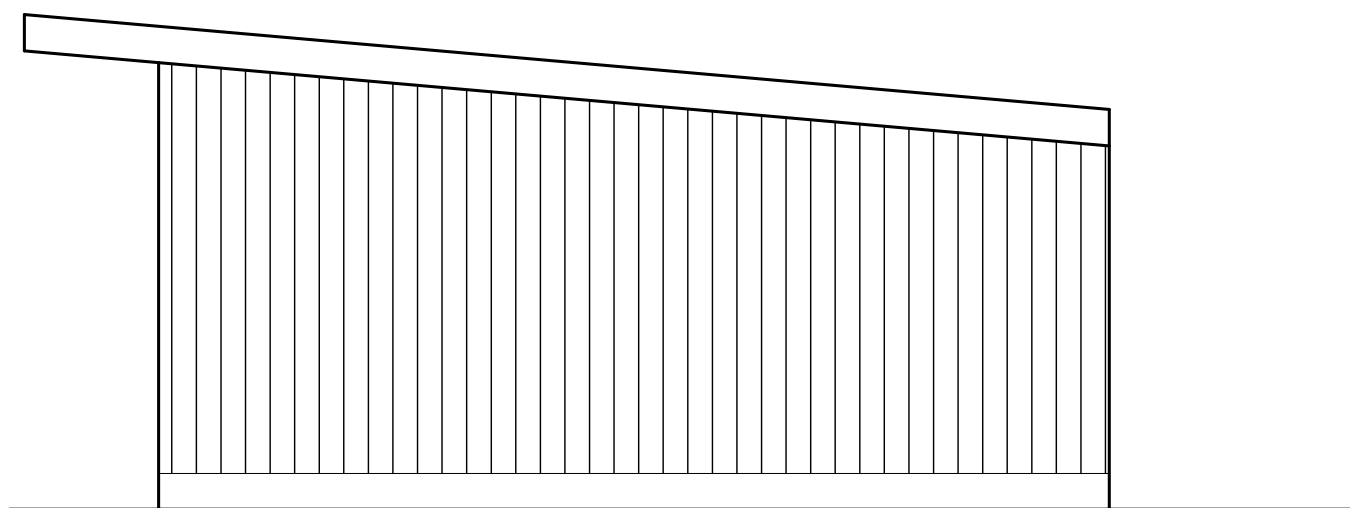


East Elevation
1:50 Scale
Car Port Elevations

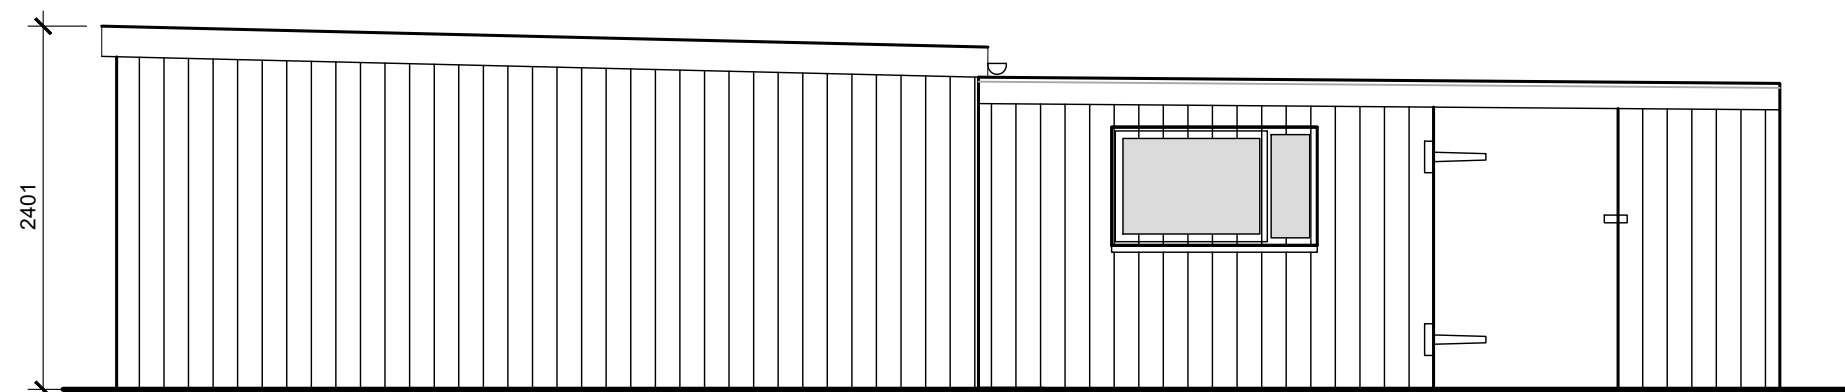


West Elevation
1:50 Scale

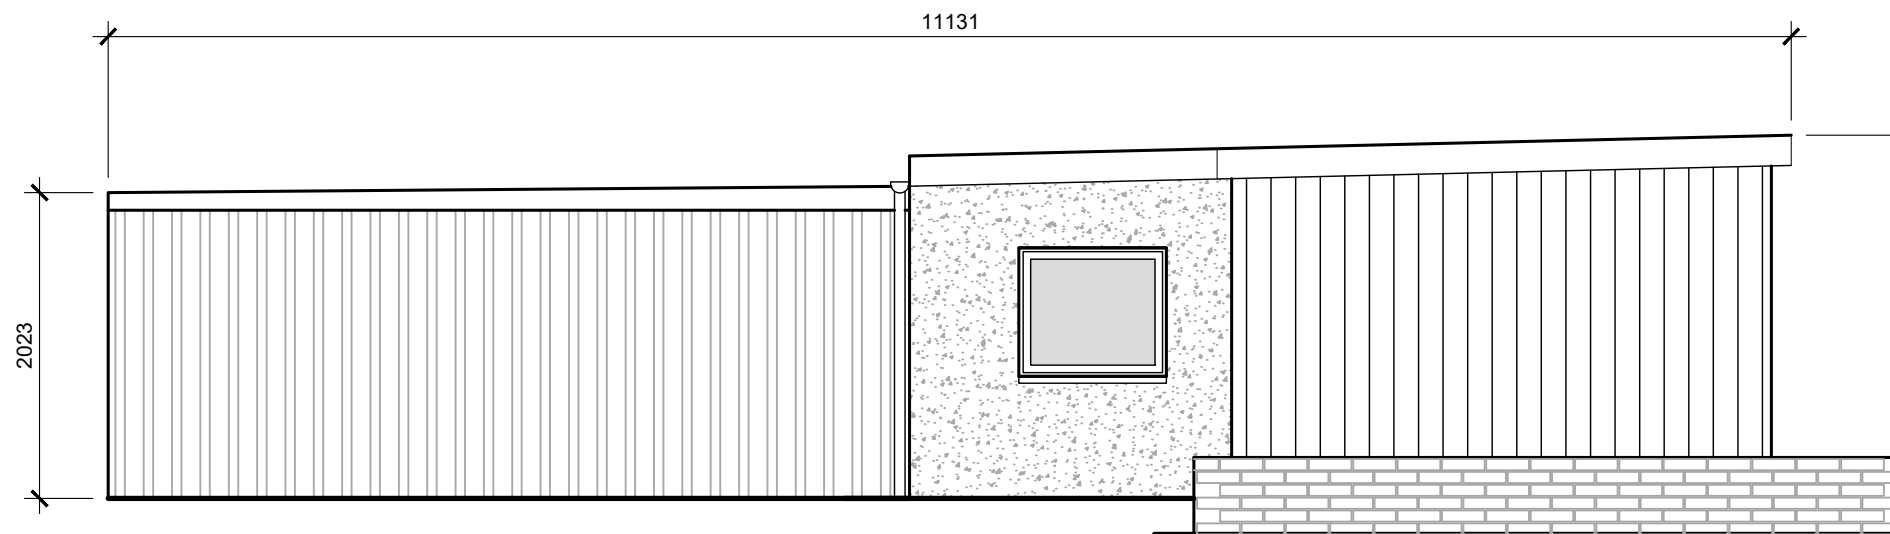


East Elevation
1:50 Scale

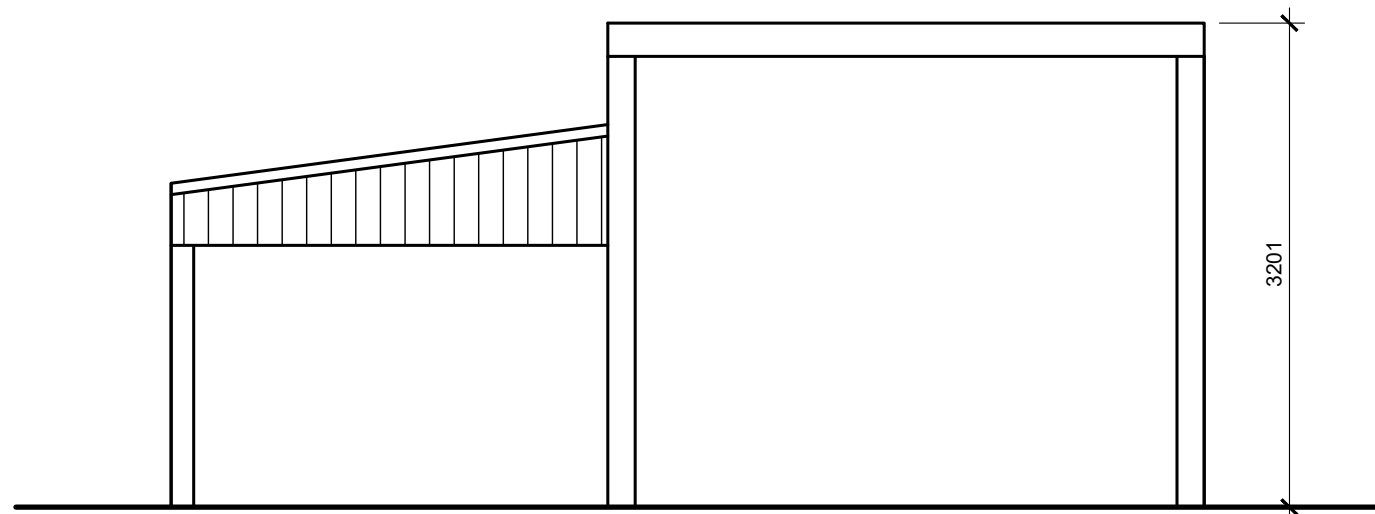


South Elevation
1:50 Scale

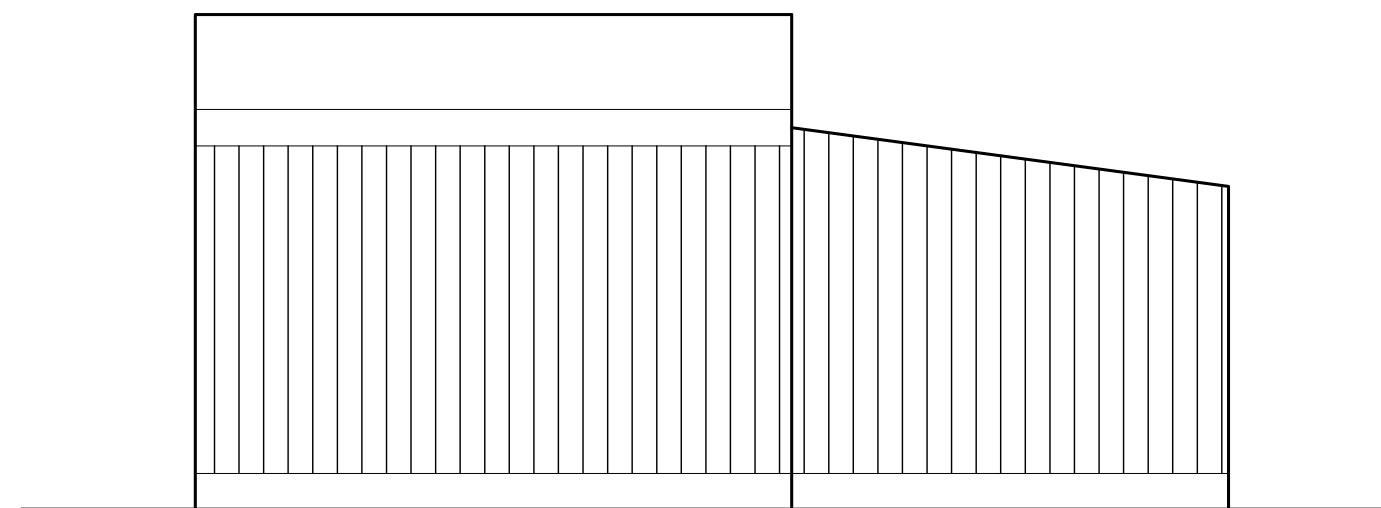


North Elevation
1:50 Scale

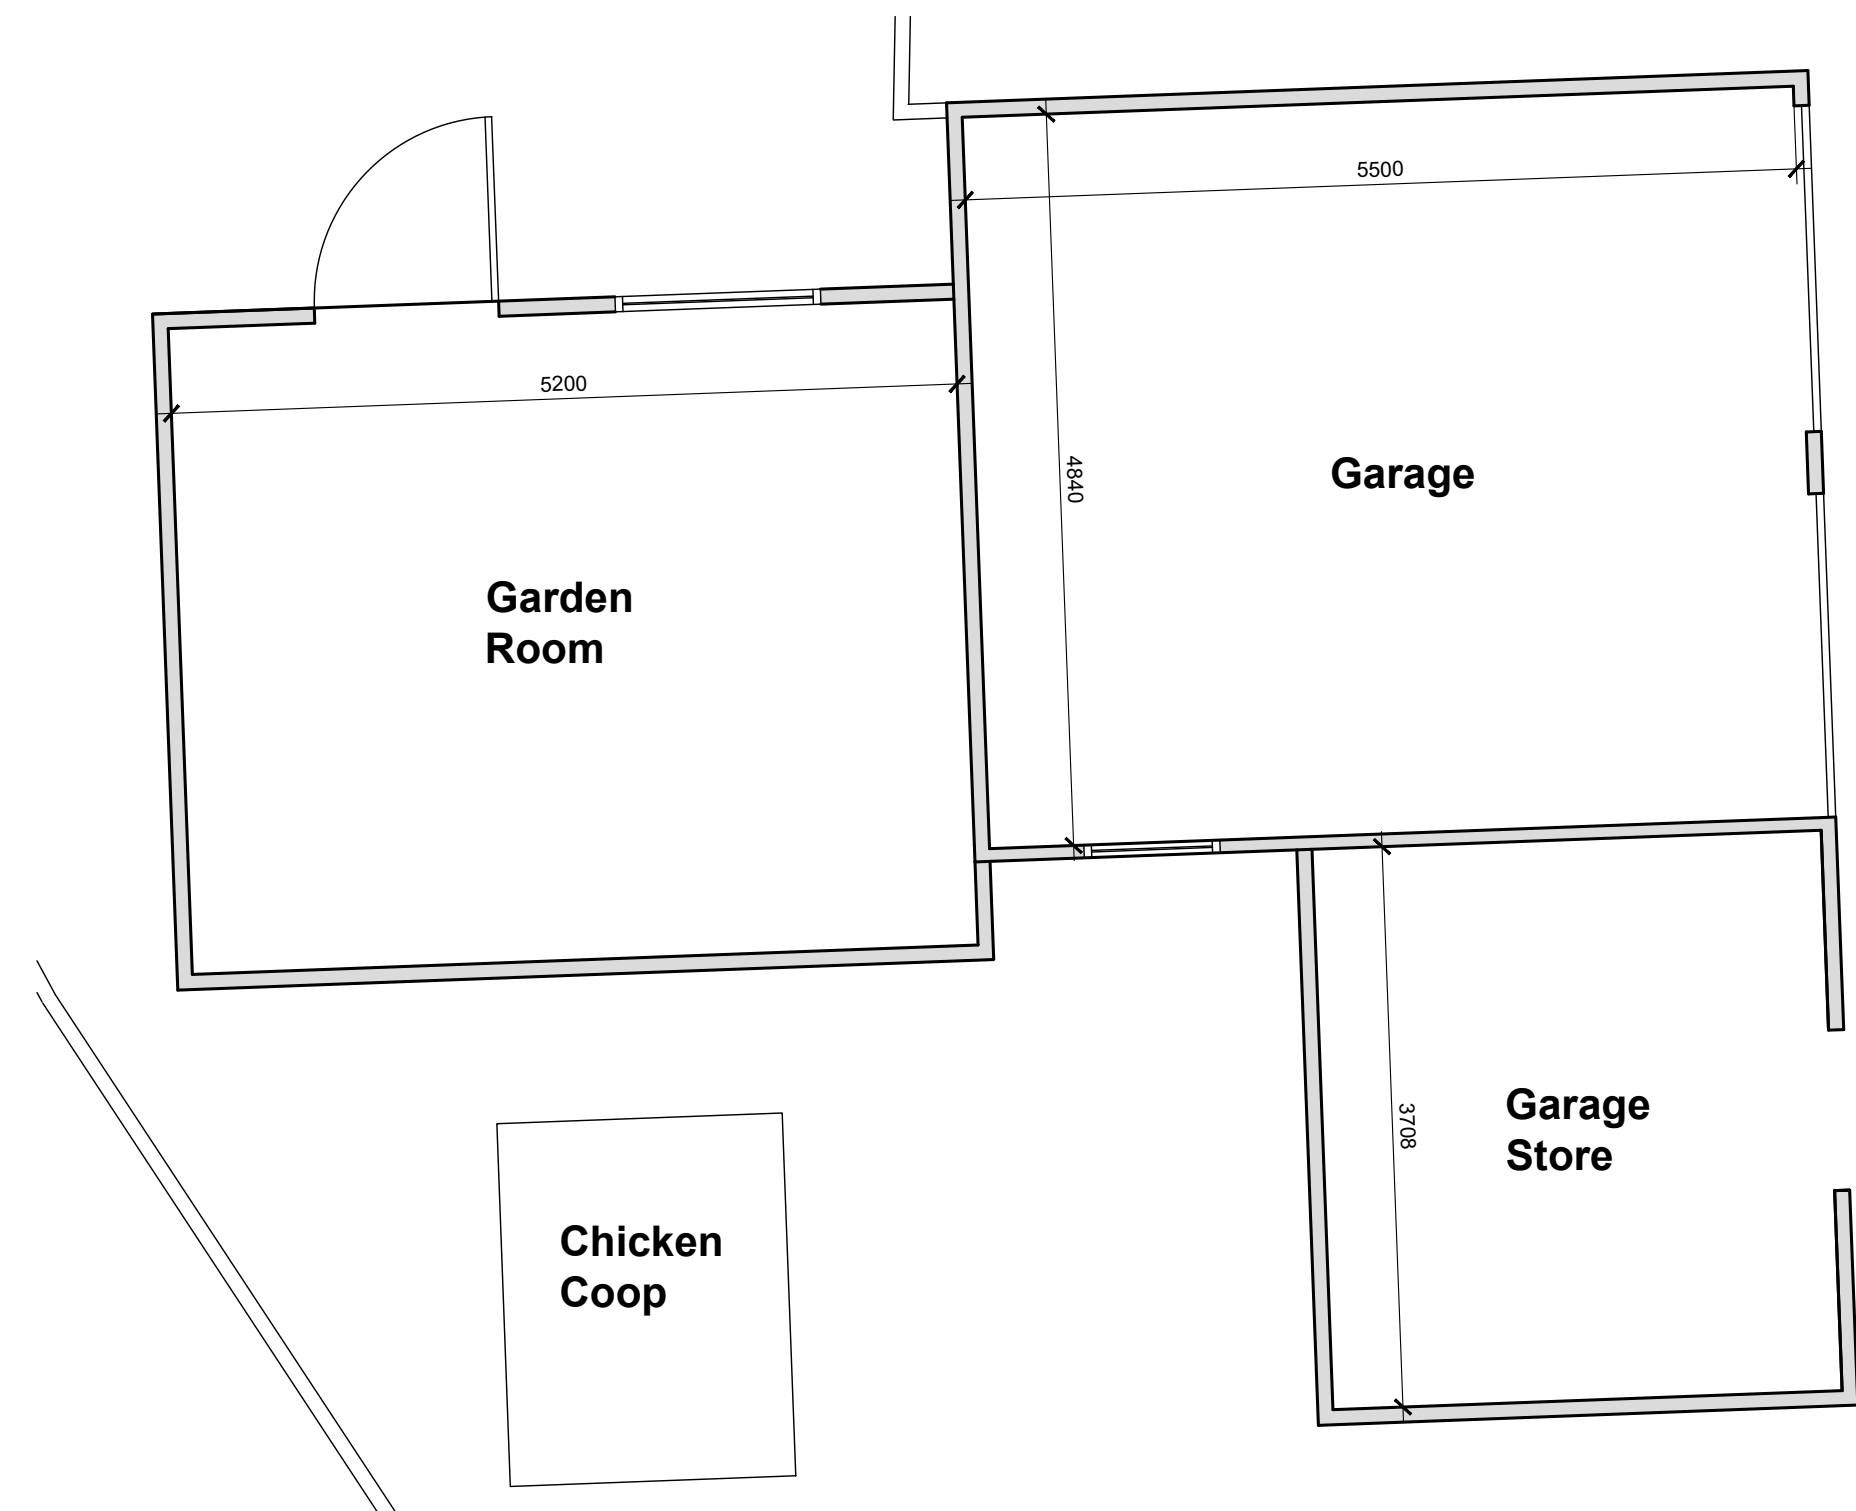

Garage Floor Plan
1:50 Scale

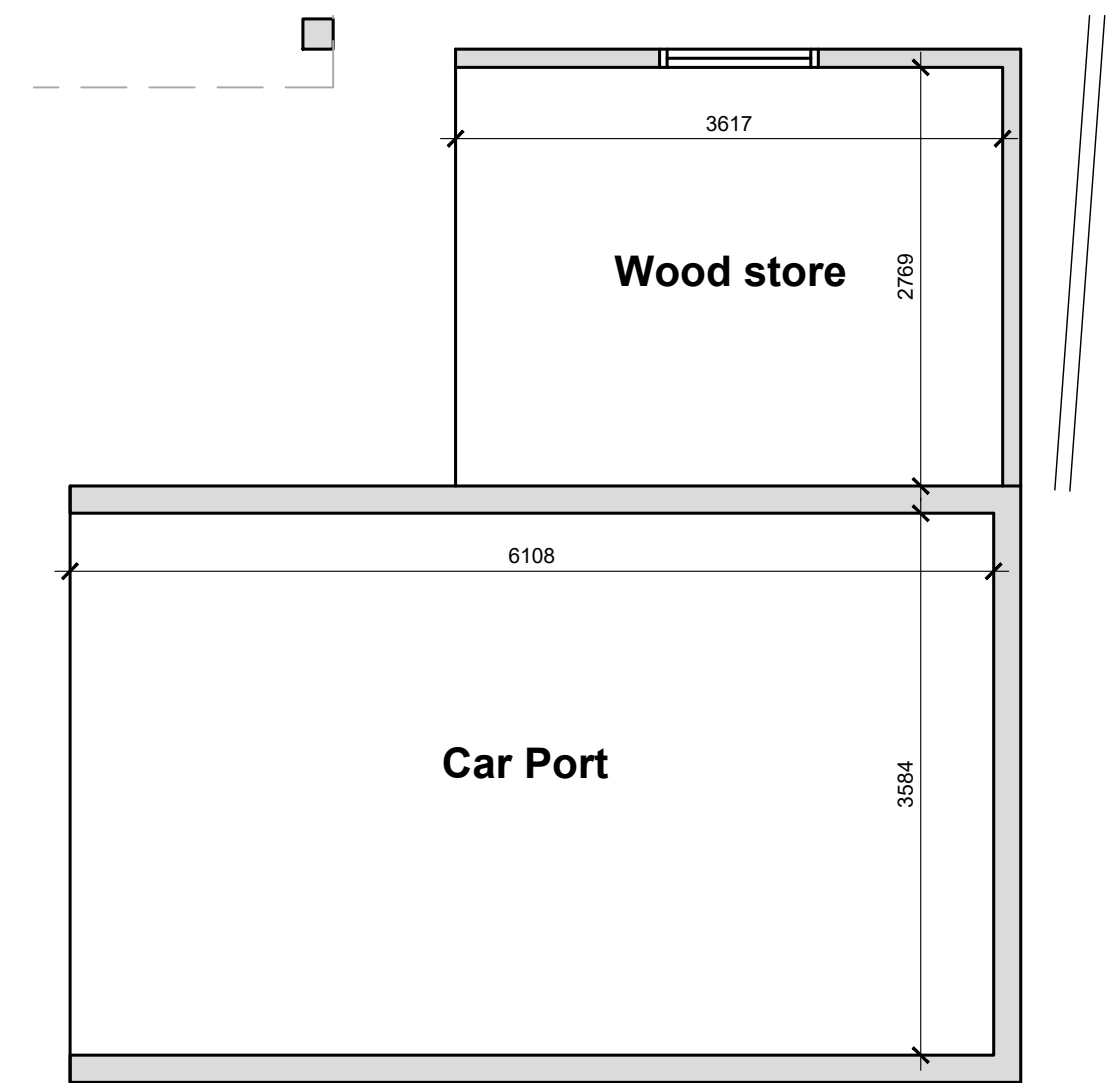

Car Port Floor Plan
1:50 Scale

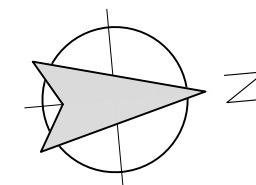

rev	date/ints	description
project		
Proposed Extension and Annex		
drawing title		
Simon Moore Rosenburgh Paythorn Clitheroe BB7 4JD		
dwg purpose		
Existing Outbuildings		
Harrison Architecture LTD 38 Salthill Road Clitheroe Lancashire BB7 1NU Email: Craig_leigh_harrison@yahoo.co.uk Mobile: 07539 302831		
scale	1:50	004
@ sheet size	A1	drawing number revision