





First Floor Plan  
1:50 Scale

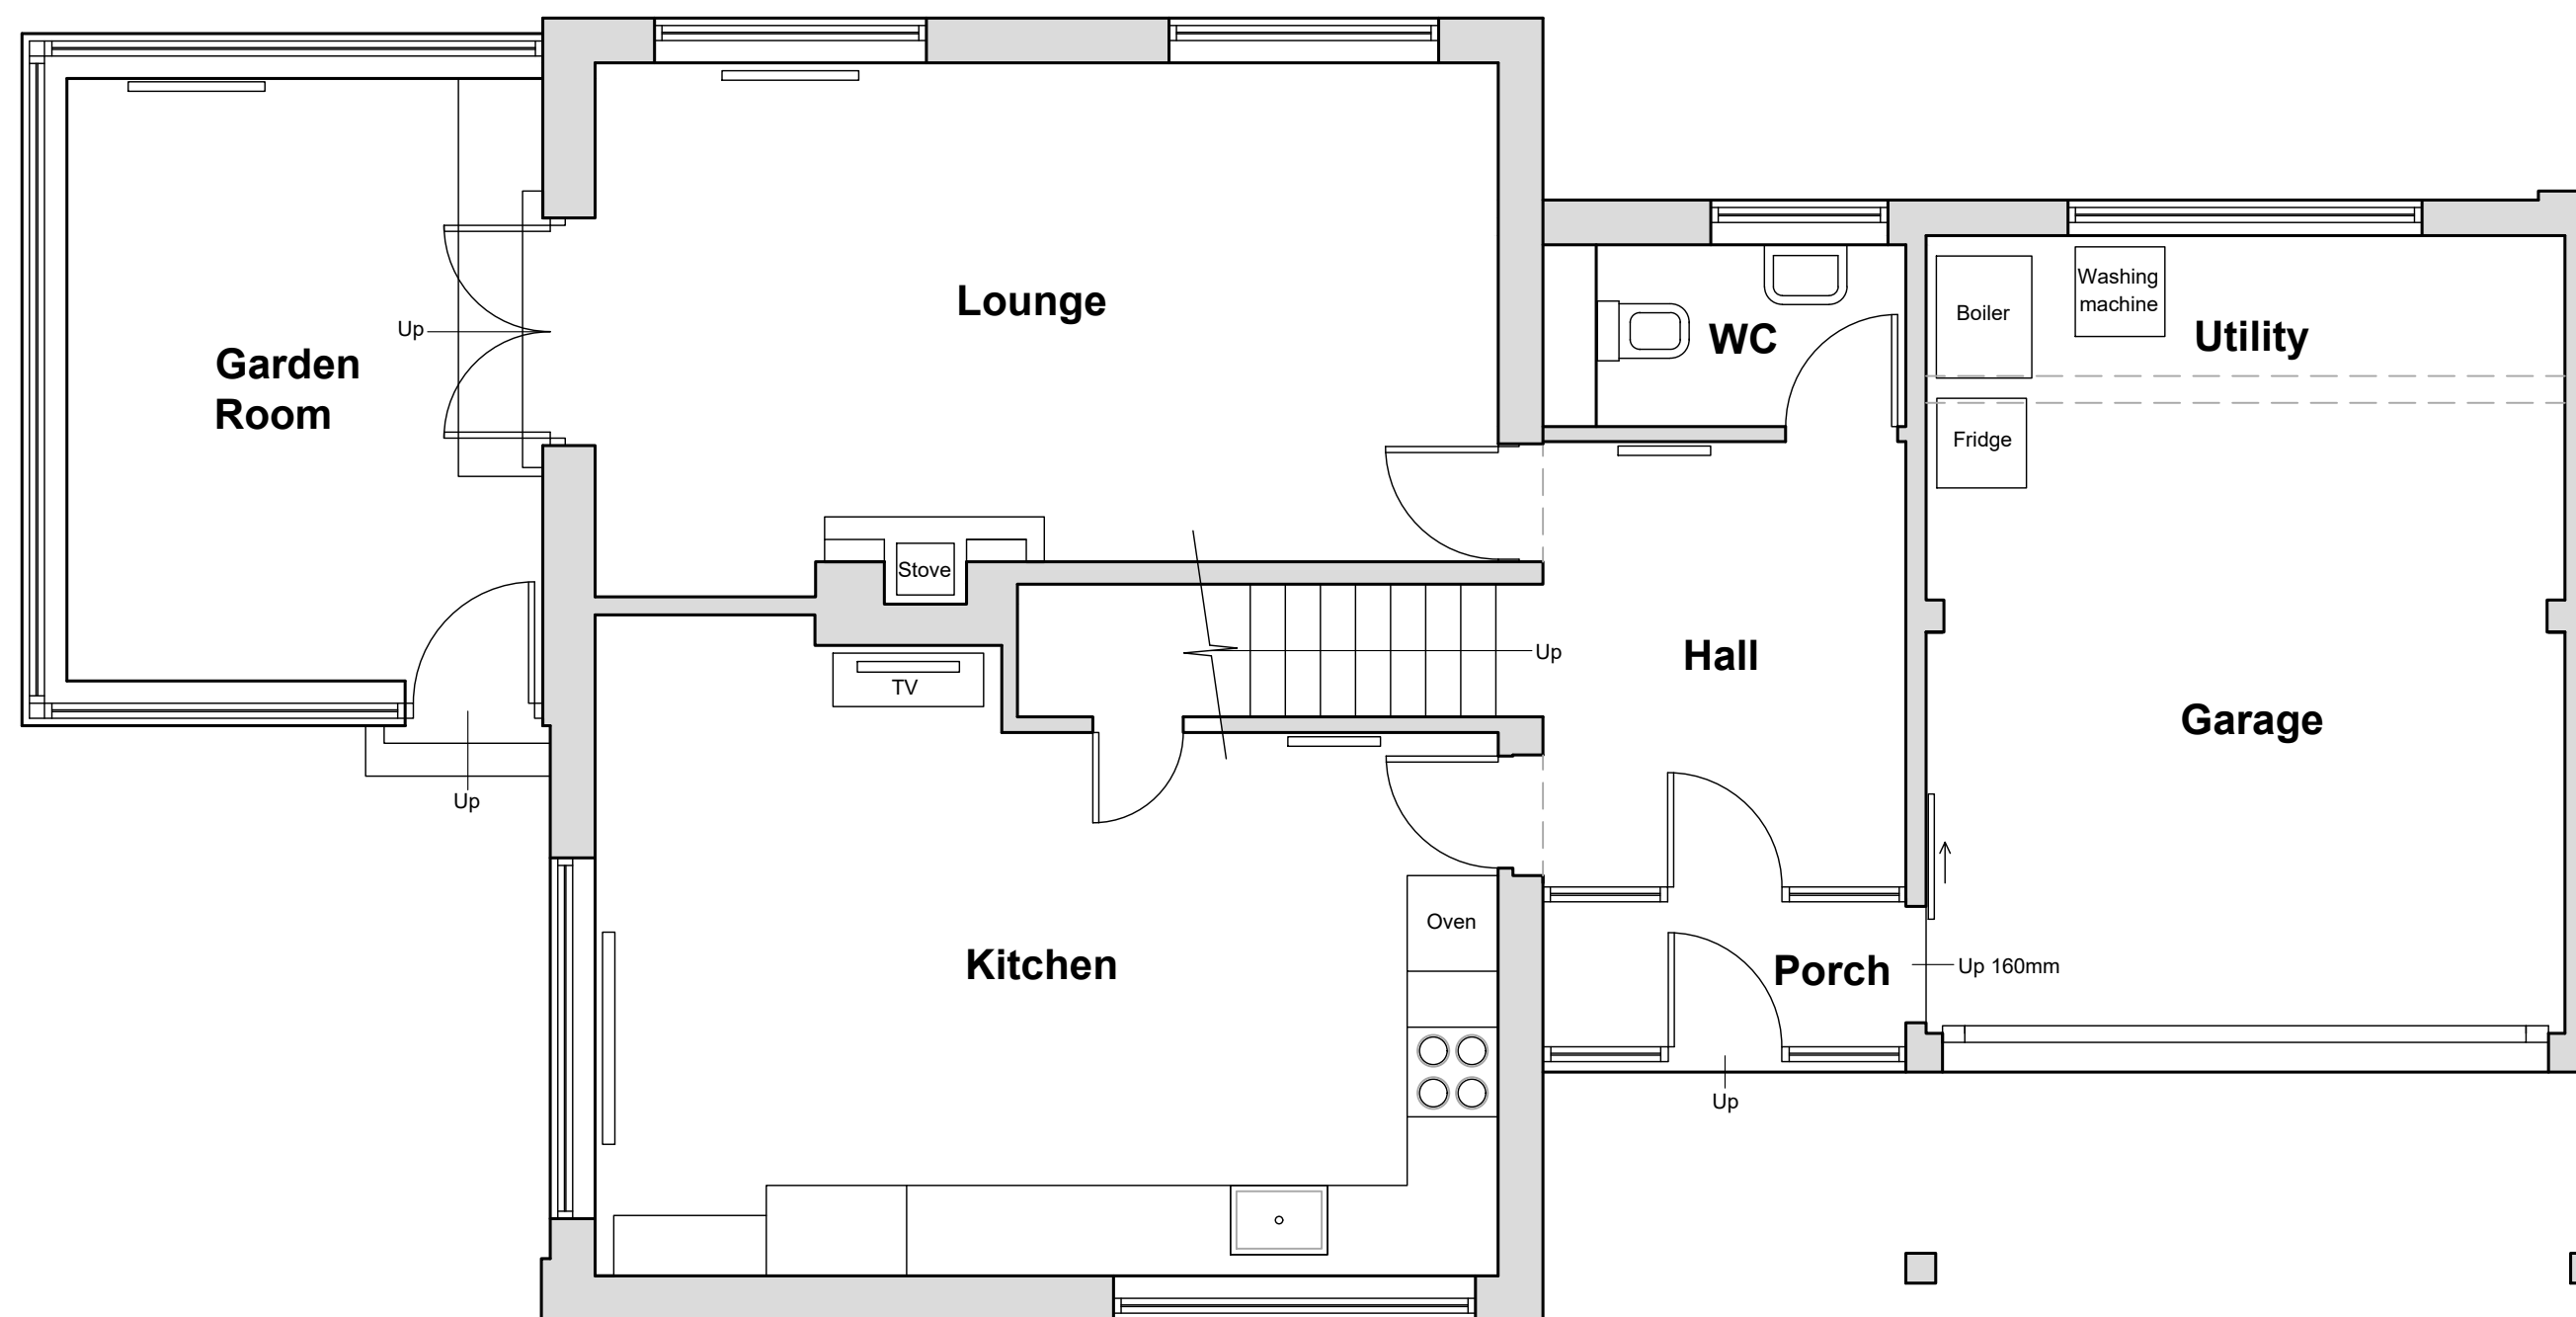

Ground Floor Plan  
1:50 Scale



South Elevation  
1:100 Scale

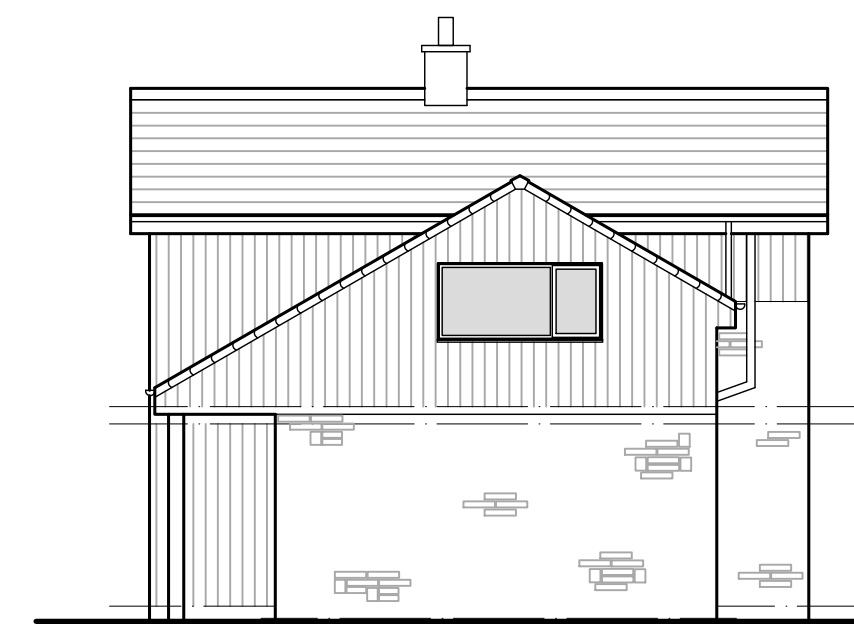

North Elevation  
1:100 Scale



East Elevation  
1:100 Scale



West Elevation  
1:100 Scale

rev	date/initials	description
001		Proposed Extension and Annex
drawing title		
Simon Moore Rosenburgh Paythorn Clitheroe BB7 4JD		
dwg purpose		
Existing Plans and Elevations - Dwelling		
Harrison Architecture LTD 38 Salthill Road Clitheroe Lancashire BB7 1NU Email: Craig_leigh_harrison@yahoo.co.uk Mobile: 07539 302831		
scale	1:50, 1:100	001
@ sheet size	A1	drawing number revision