


Shrubs / trees to be planted

to screen from roadside

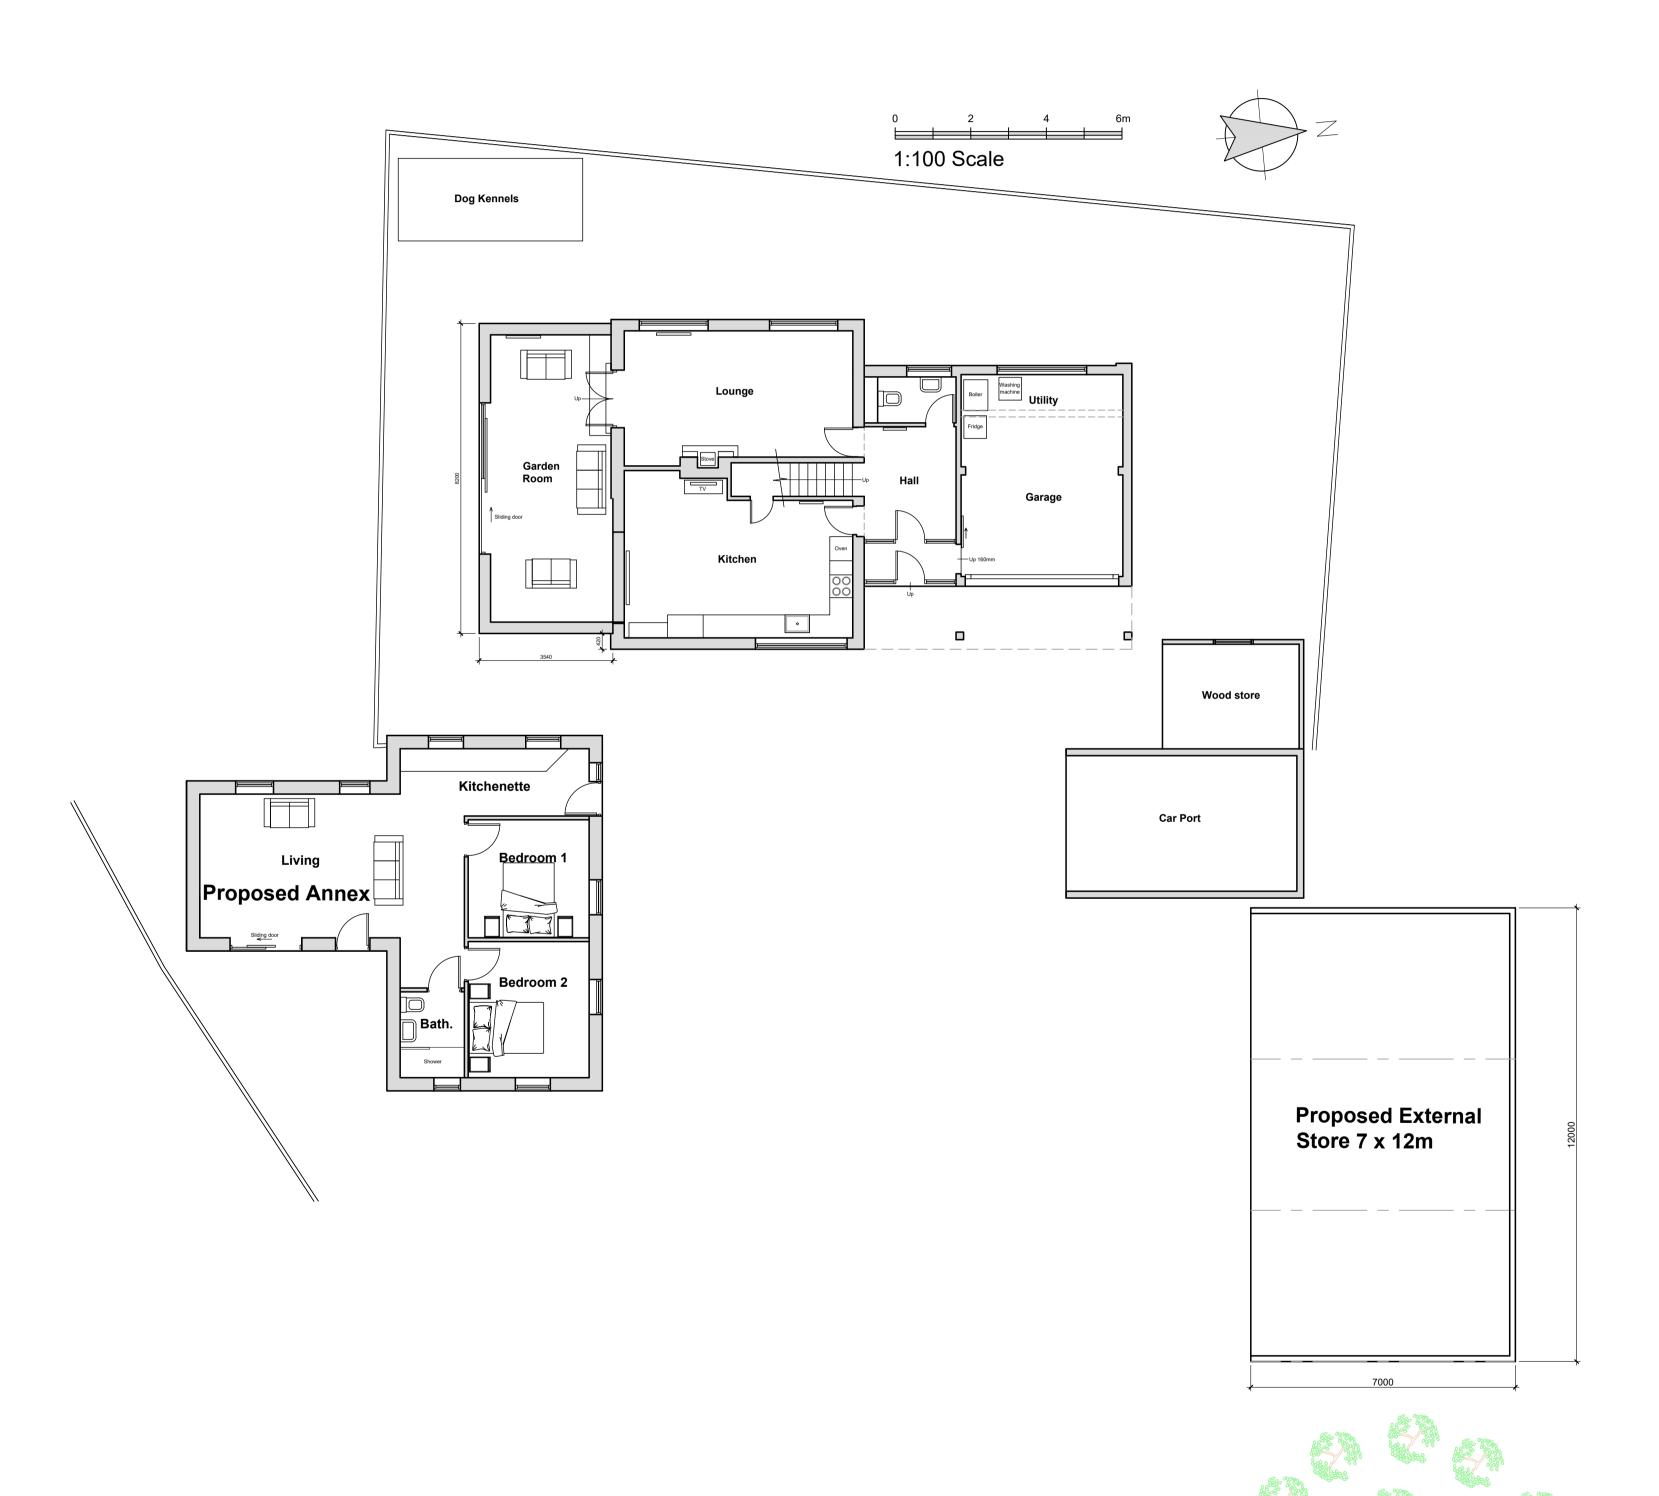

Proposed Floor Plan / Overall Site Plan

1:100 Scale



1:1250 Scale

rev date/intls description Proposed External Store drawing title Simon Moore Rosenburgh Paythorn Clitheroe BB7 4JD dwg purpose Proposed Plans, Elevations and Site Plan

> Harrison Architecture LTD 38 Salthill Road Clitheroe Lancashire BB7 1NU

Email: Craig_leigh_harrison@yahoo.co.uk Mobile: 07539 302831

scale 1:100, 1:1250 @ sheet size A1

drawing number revision