




East Elevation
1:100 Scale

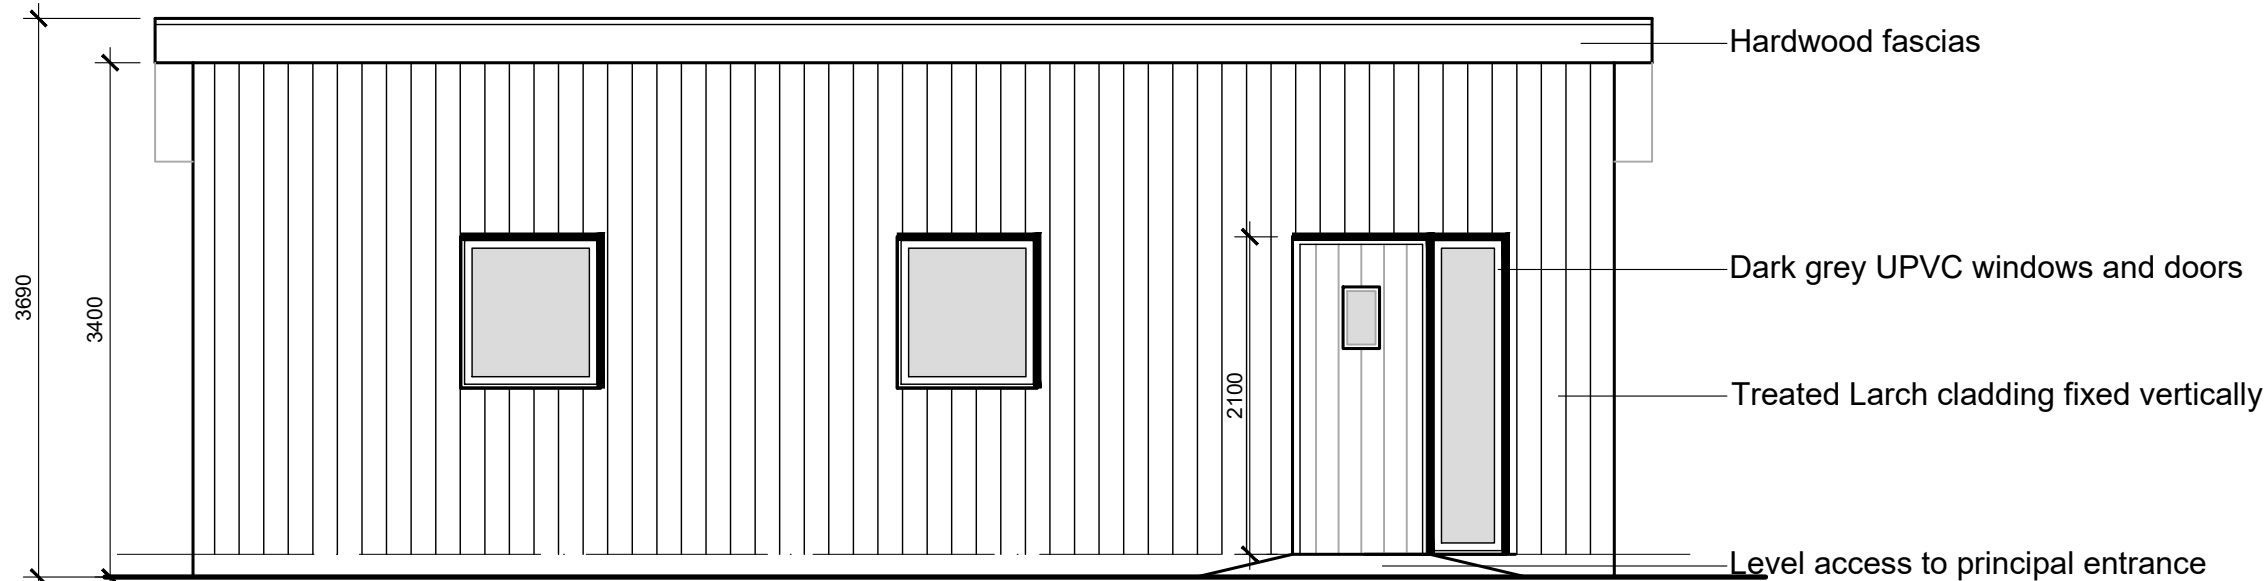


North Elevation
1:100 Scale

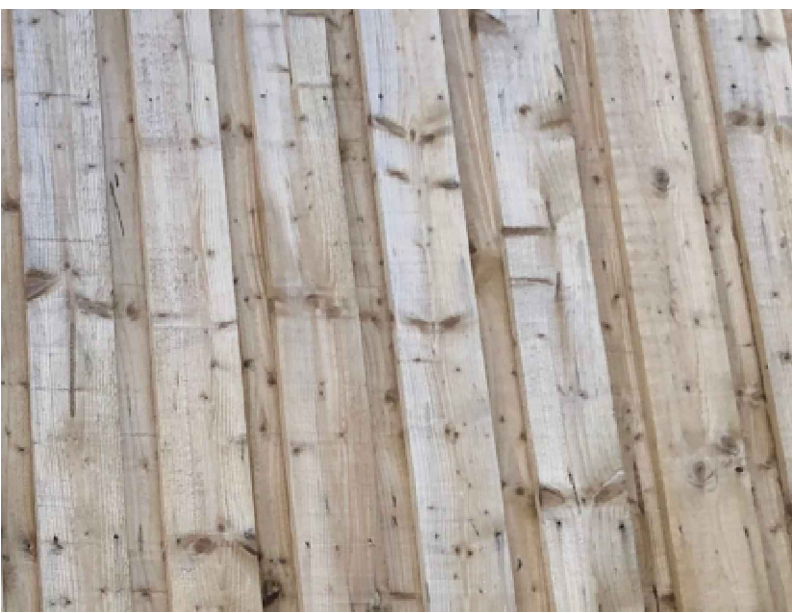


Treated larch cladding to match existing

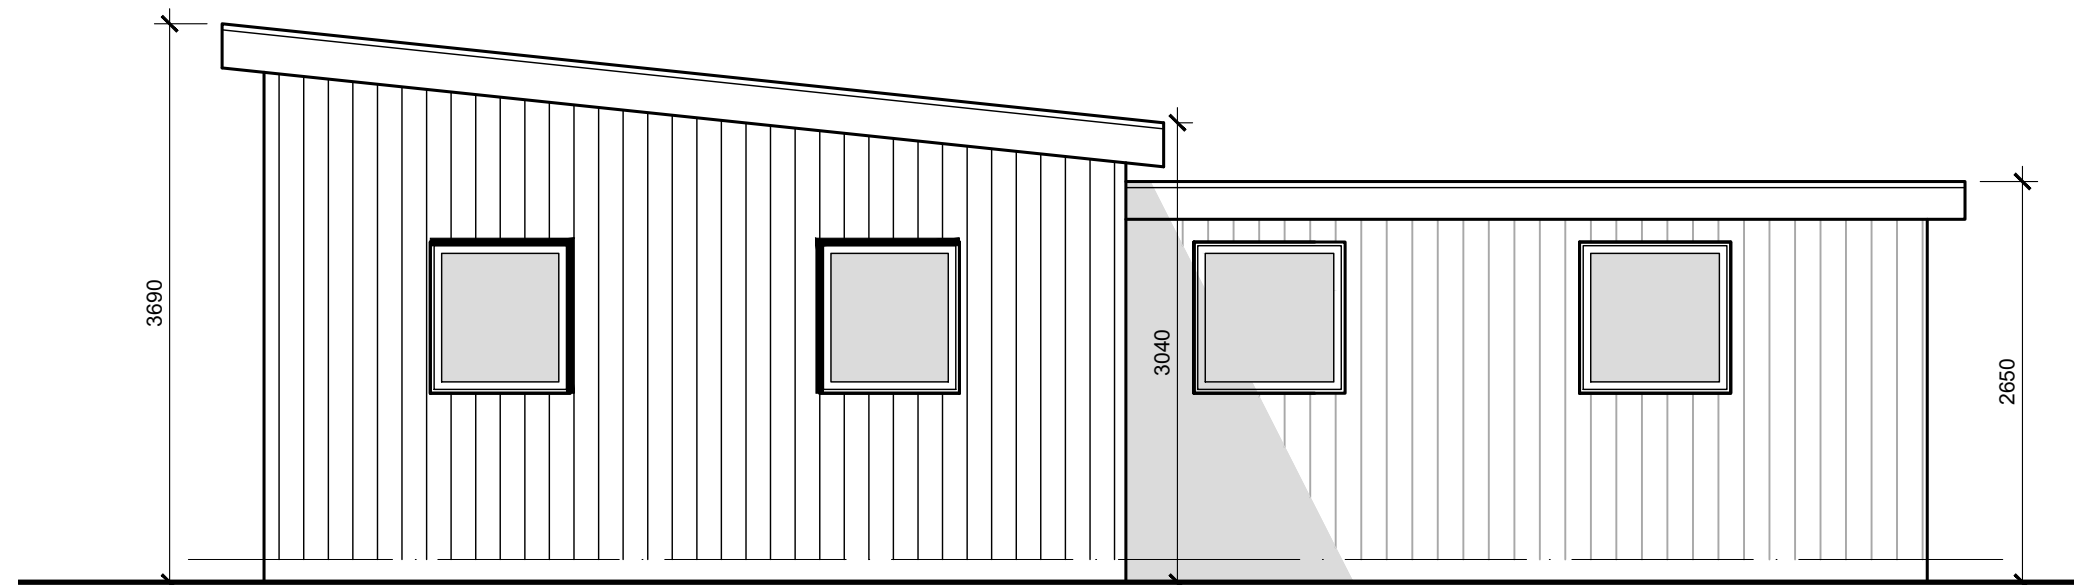

West Elevation
1:100 Scale
Proposed Annex

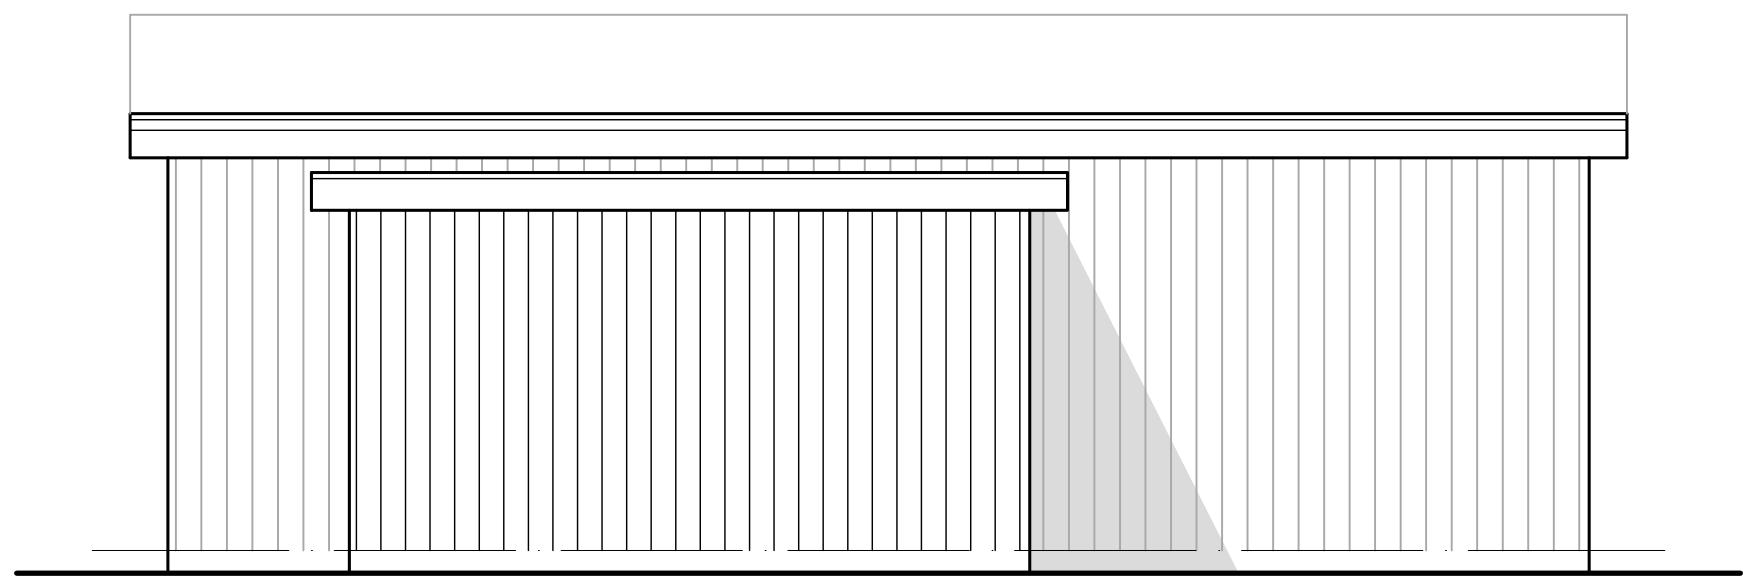


South Elevation
1:100 Scale

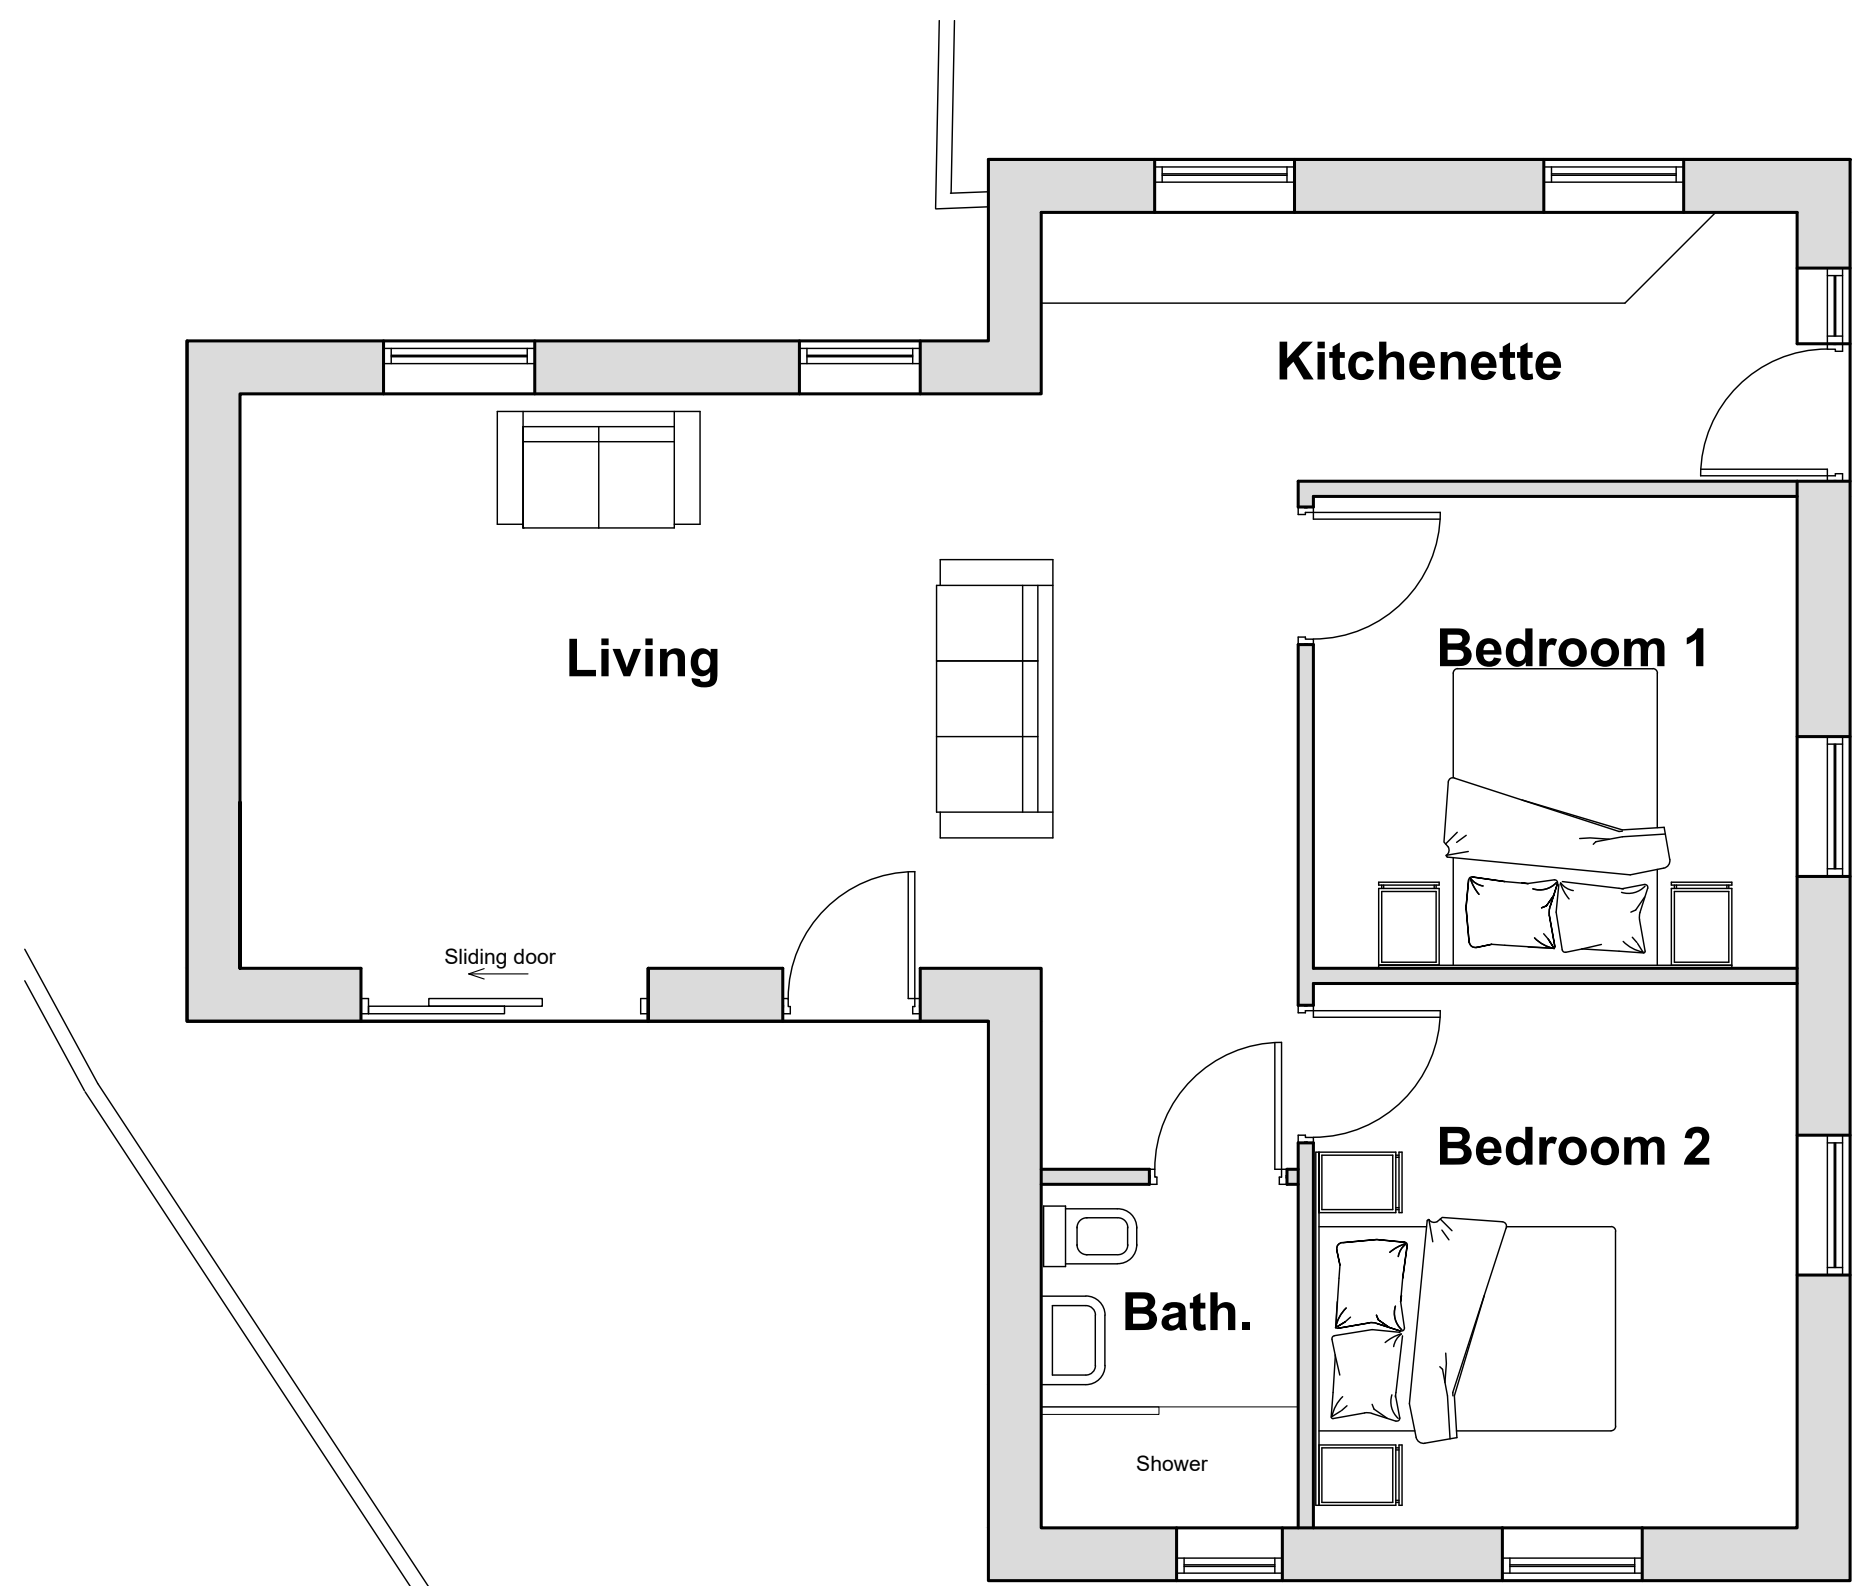

Annex Floor Plan
1:50 Scale



Proposed Site Plan
1:100 Scale

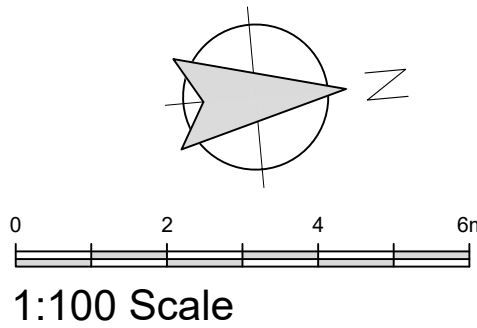

rev	date/ints	description
project		
Proposed Extension and Annex		
drawing title		
Simon Moore Rosenburgh Paythorn Clitheroe BB7 4JD		
dwg purpose		
Proposed Annex		
Harrison Architecture LTD 38 Salthill Road Clitheroe Lancashire BB7 1NU Email: Craig_leigh_harrison@yahoo.co.uk Mobile: 07539 302831		
scale	1:50, 1:100	005
@ sheet size	A1	revision