

FRONT ELEVATION

ALL EXISTING UPVC WINDOWS TO BE REPLACED. ALL WINDOWS (REPLACED AND PROPOSED UPVC UNITS) TO BE MATCHING RAL.


WOODEN CANOPY, PAINTED TO MATCH WINDOWS RAL



SIDE ELEVATION



REAR ELEVATION

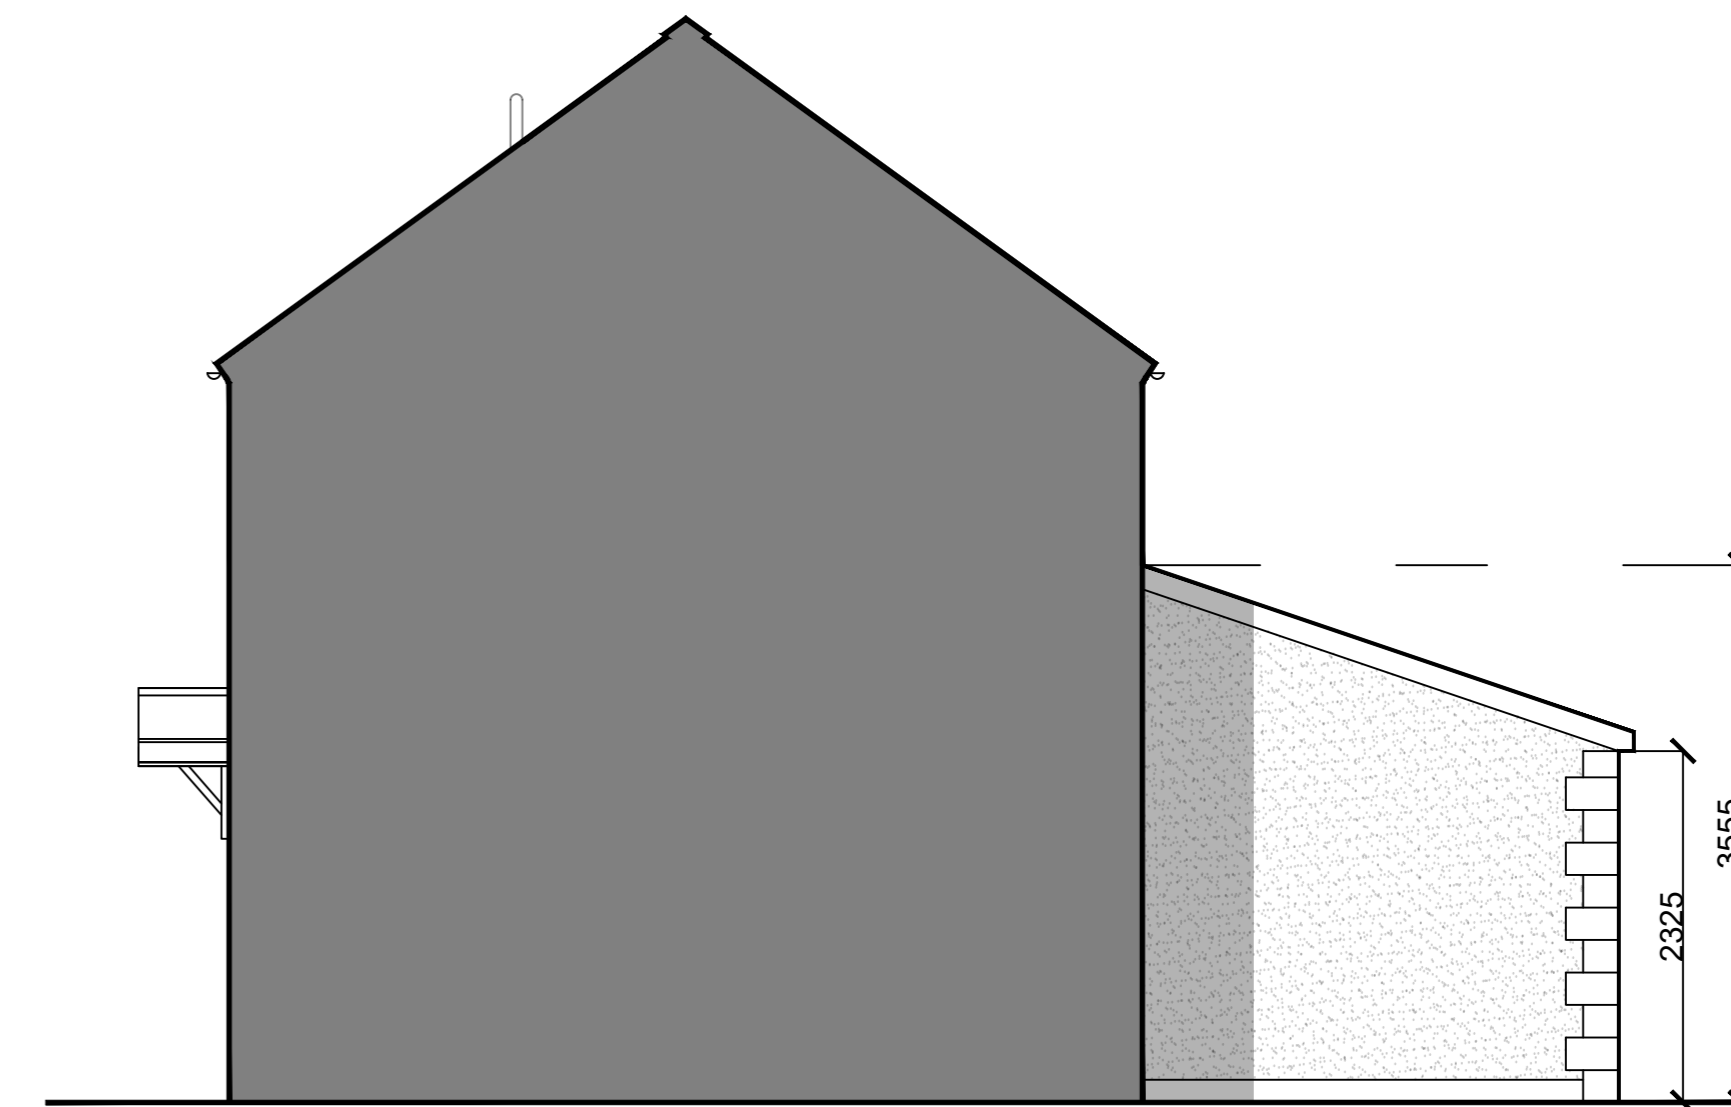

SIDE ELEVATION

Notes

Do not scale, use figured dimensions only.

All dimensions to be verified on site prior to the commencement of any work or the production of any shop drawing. All discrepancies to be reported to The Designer

This drawing is to be read in conjunction with all related Architectural Consultant's and Engineer's drawings and any other relevant information.

This drawing is copyright © of The Designer

REV	DATE	REVISION DESCRIPTION	INITIALS	CHECK
A	25/05/23	LAYOUT UPDATED TO CLIENT COMMENTS	JJ	
B	03/06/23	LAYOUT UPDATED TO CLIENT COMMENTS	JJ	
C	10/07/23	DIMENSIONS ADDED	JJ	
D	14/07/23	UPDATED TO PLANNING COMMENTS	JJ	
E	04/09/23	UPDATED TO PLANNING COMMENTS	JJ	

General Notes

All drawings are to be read in conjunction with specialist M&E drawings and specifications. This drawing must be read in conjunction with GA plans

Critical

Any discrepancies must be reported to the designer immediately.

DRAWING STATUS

AS-RECORDED	<input type="checkbox"/>
AS-BUILT	<input type="checkbox"/>
FOR PLANNING	<input checked="" type="checkbox"/>
FOR CONSTRUCTION	<input type="checkbox"/>
FOR DISCUSSION	<input type="checkbox"/>
FOR COORDINATION	<input type="checkbox"/>
FOR TENDER	<input type="checkbox"/>

Client
ROSALIND HOPE

Project:
1 BRIGHTS CLOSE, CLITHEROE,
NEWTON IN BOWLAND, BB7 3EA

Drawing Title:
PROPOSED ELEVATIONS

Scale: 1:50 @ A2 Date: 04/09/23

Drawn by: JJ Checked by:

Job No. Drawing No. Rev.
2022-23 106 E