




FRONT ELEVATION



SIDE ELEVATION



REAR ELEVATION

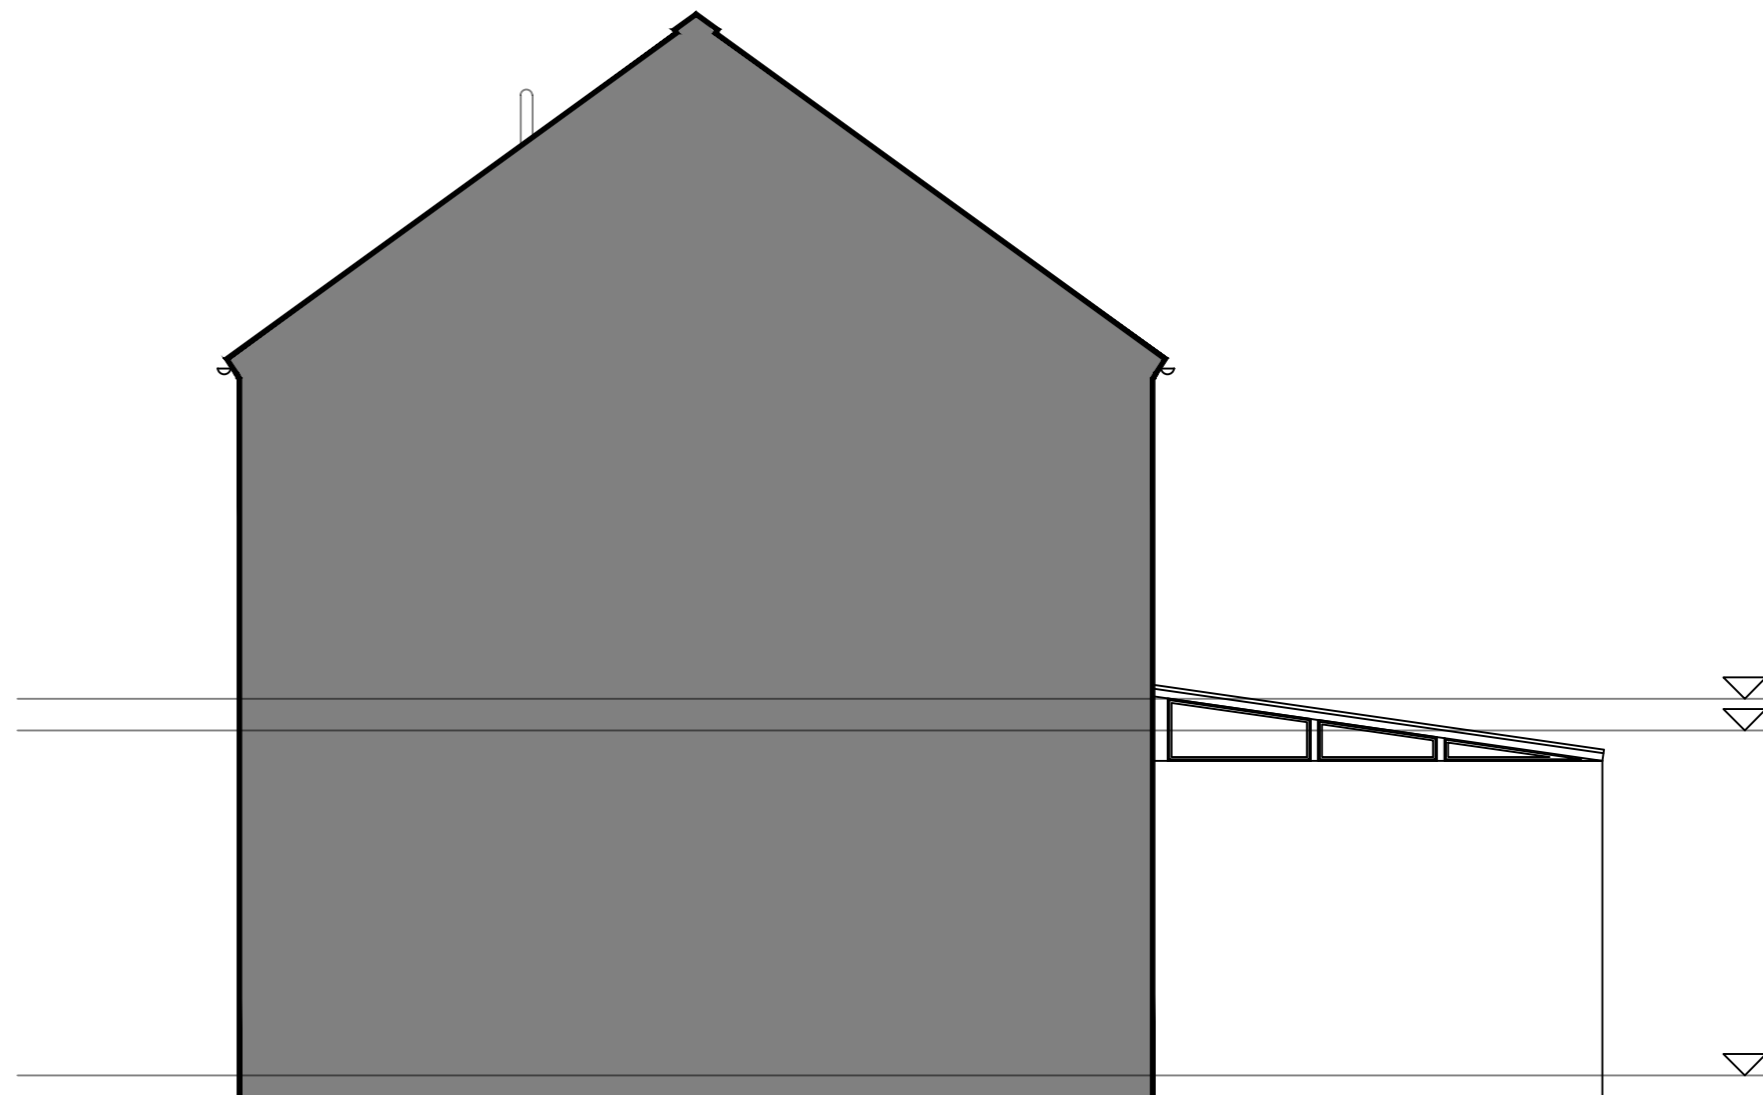

SIDE ELEVATION

Notes
 Do not scale, use figured dimensions only.
 All dimensions to be verified on site prior to the commencement of any work or the production of any shop drawing. All discrepancies to be reported to The Designer
 This drawing is to be read in conjunction with all related Architectural Consultant's and Engineers drawings and any other relevant information.
 This drawing is copyright © of The Designer

REV	DATE	REVISION DESCRIPTION	INITIALS	CHECK

General Notes
 All drawings are to be read in conjunction with specialist M&E drawings and specifications. This drawing must be read in conjunction with GA plans
Critical
 Any discrepancies must be reported to the designer immediately.

DRAWING STATUS

AS-RECORDED	<input type="checkbox"/>
AS-BUILT	<input type="checkbox"/>
FOR PLANNING	<input checked="" type="checkbox"/>
FOR CONSTRUCTION	<input type="checkbox"/>
FOR DISCUSSION	<input type="checkbox"/>
FOR COORDINATION	<input type="checkbox"/>
FOR TENDER	<input type="checkbox"/>

Client
 ROSALIND HOPE

Project
 1 BRIGHTS CLOSE, CLITHEROE,
 NEWTON IN BOWLAND, BB7 3EA

Drawing Title:
 EXISTING ELEVATIONS

Scale: 1:50 @ A2 Date: 25/05/23

Drawn by: JJ Checked by:

Job No. Drawing No. Rev.
 2022-23 104 .