

Notes



Do not scale, use figured dimensions only.

All dimensions to be verified on site prior to the commencement of any work or the production of any shop drawing. All discrepancies to be reported to The Designer

This drawing is to be read in conjunction with all related Architectural Consultant's and Engineers drawings and any other relevant information.

This drawing is copyright © of The Designer

REV	DATE	REVISION DESCRIPTION	INITIALS	CHECK
A	25/05/23	LAYOUT UPDATED TO CLIENT COMMENTS	JJ	
B	04/06/23	LAYOUT UPDATED TO CLIENT COMMENTS	JJ	

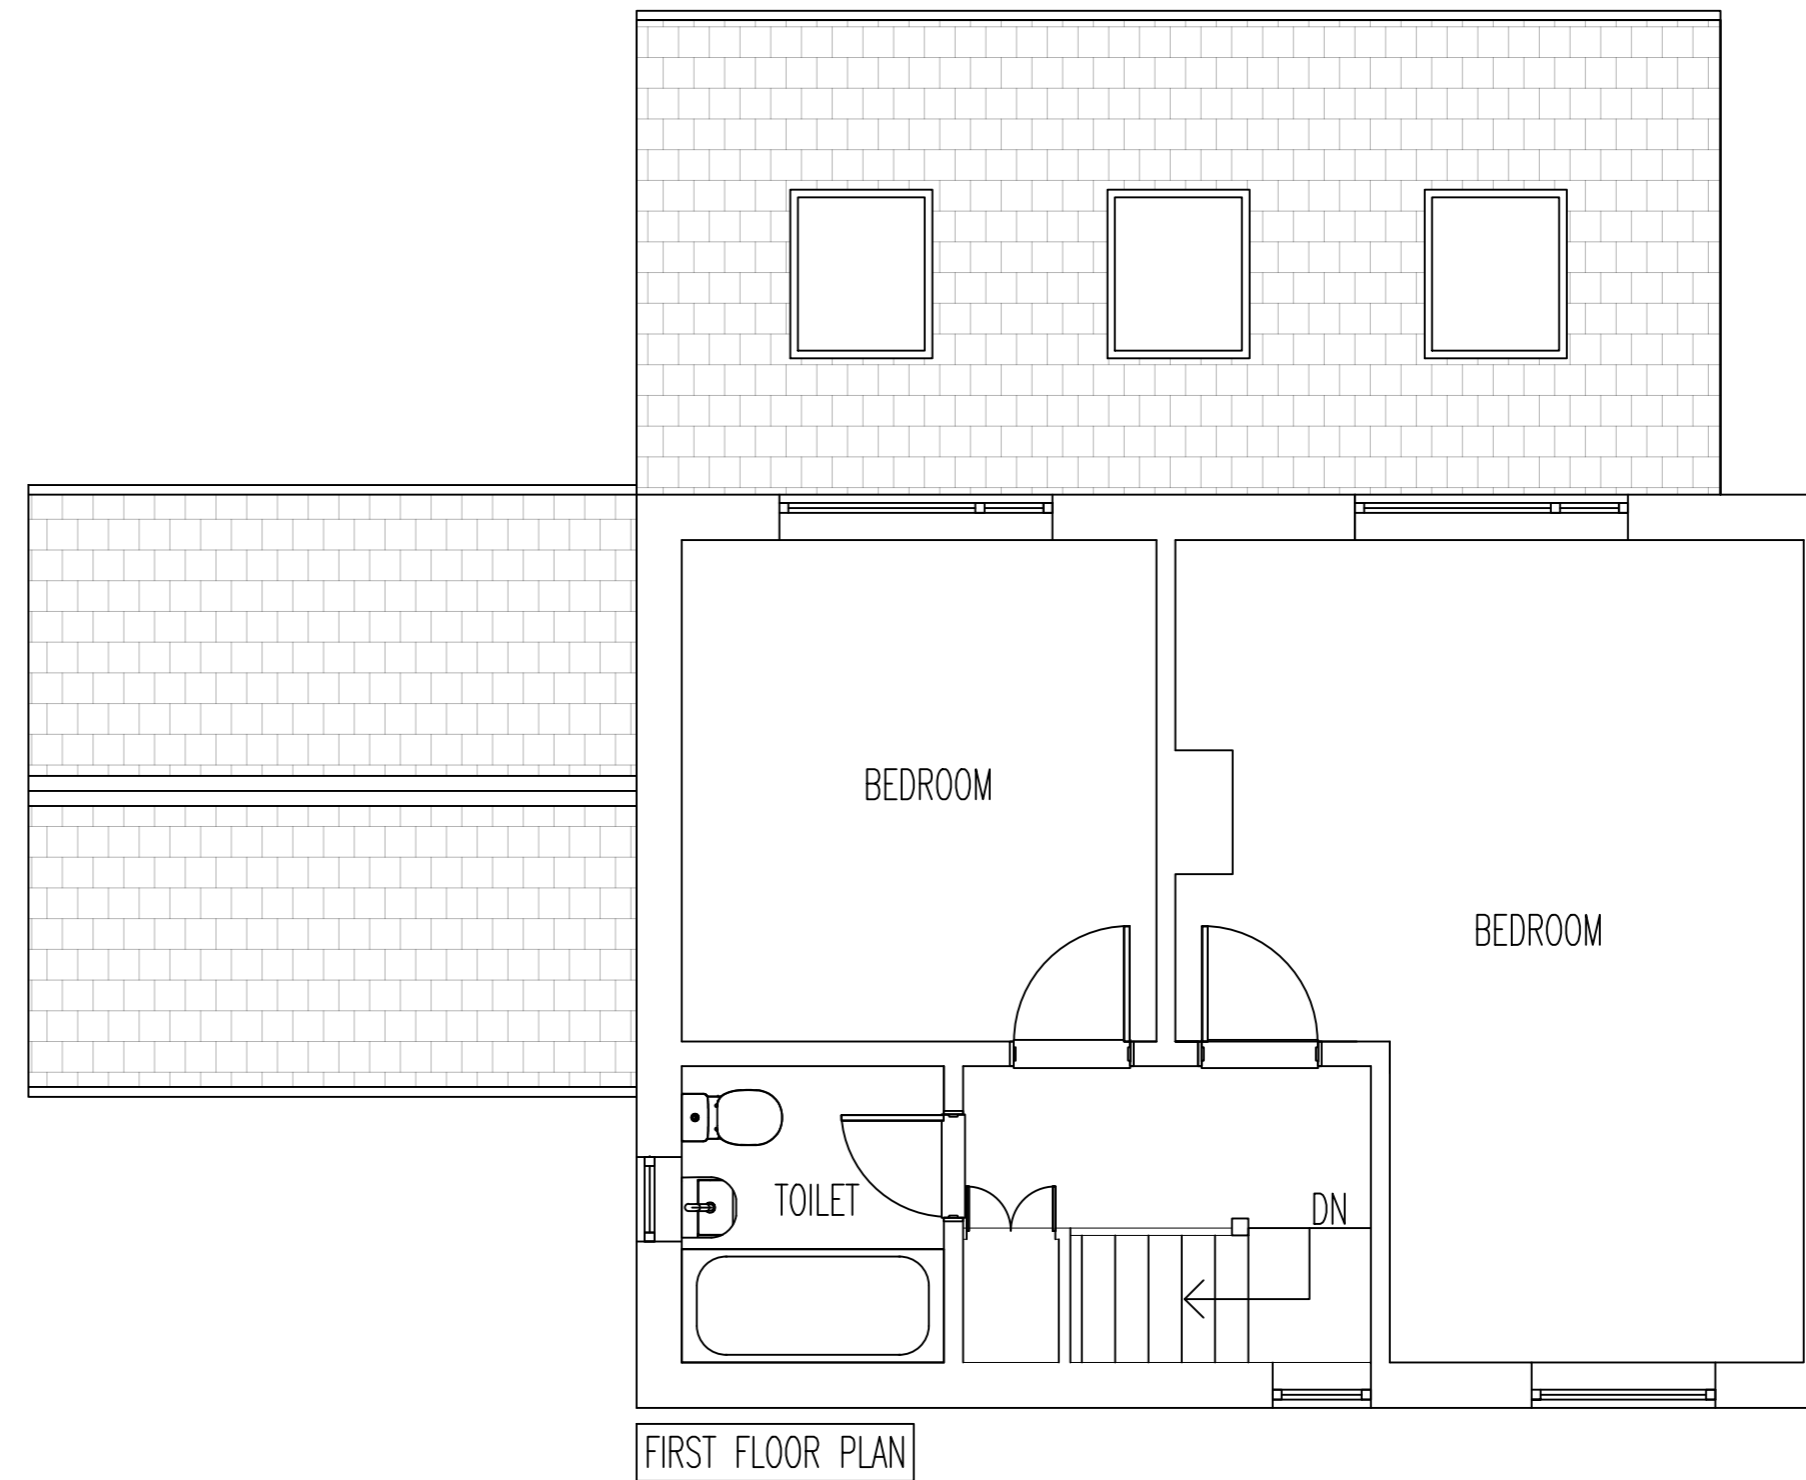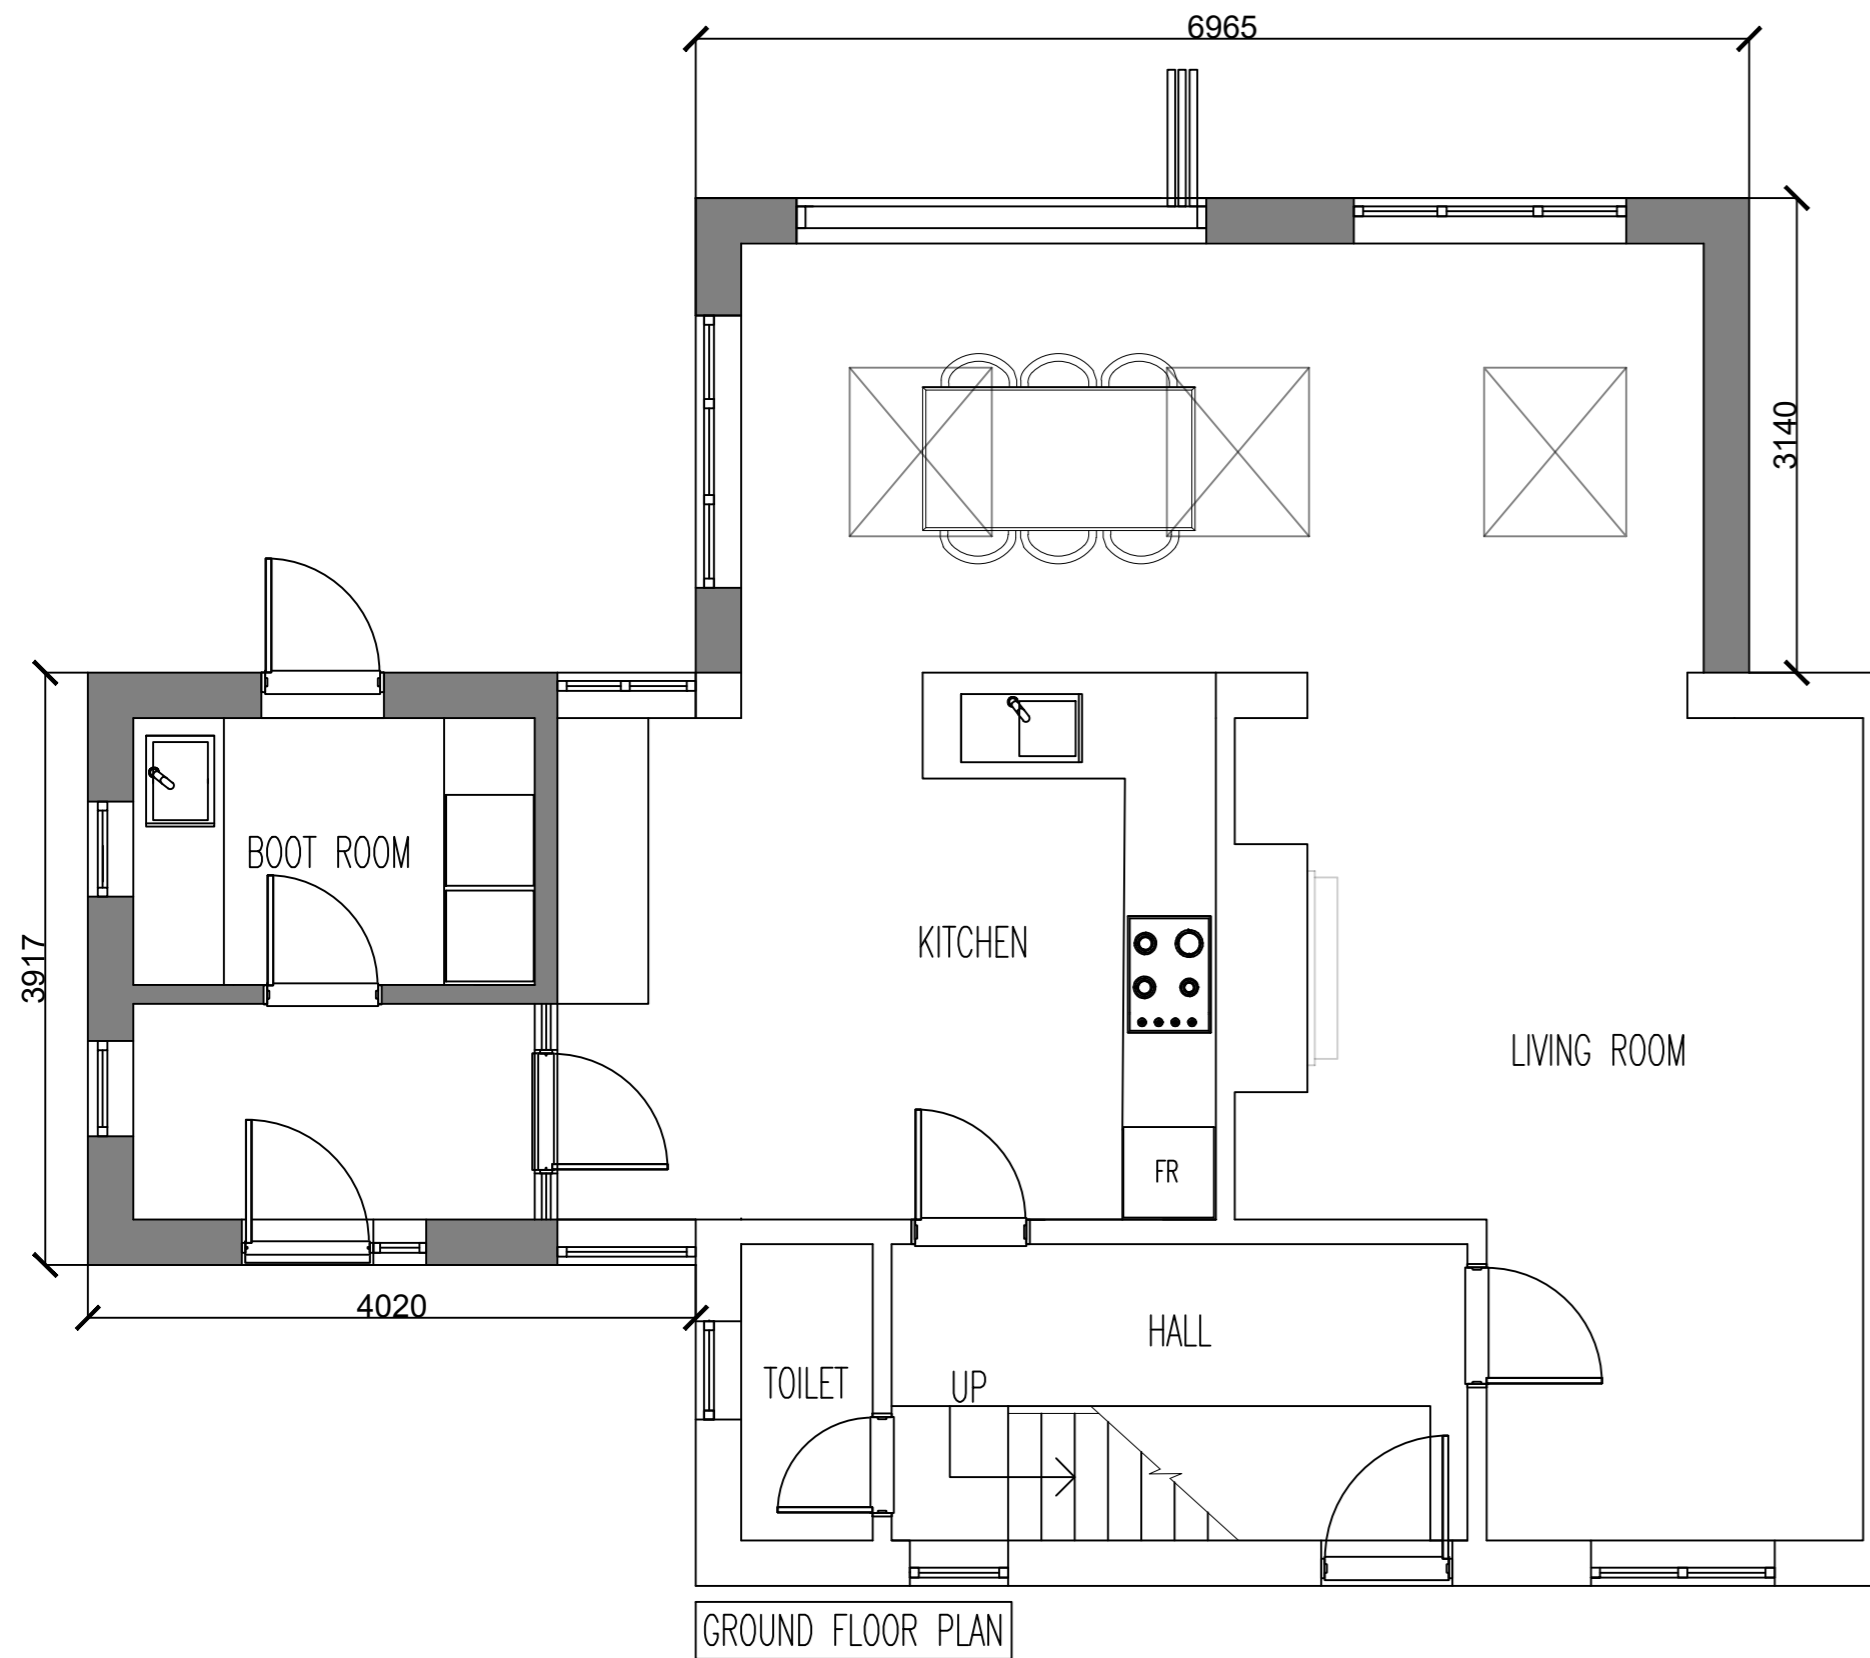

General Notes

All drawings are to be read in conjunction with specialist M&E drawings and specifications. This drawing must be read in conjunction with GA plans

Critical

Any discrepancies must be reported to the designer immediately.

DRAWING STATUS

- AS-RECORDED
- AS-BUILT
- FOR PLANNING
- FOR CONSTRUCTION
- FOR DISCUSSION
- FOR COORDINATION
- FOR TENDER

Client
ROSALIND HOPE

Project:
1 BRIGHTS CLOSE, CLITHEROE,
NEWTON IN BOWLAND, BB7 3EA

Drawing Title:
PROPOSED FLOOR PLANS

Scale: 1:50 @ A2 Date: 04/06/23

Drawn by: JJ Checked by:

Job No. 2022-23 Drawing No. 105 Rev. B