




1:50 SCALE 0 1 2 3m

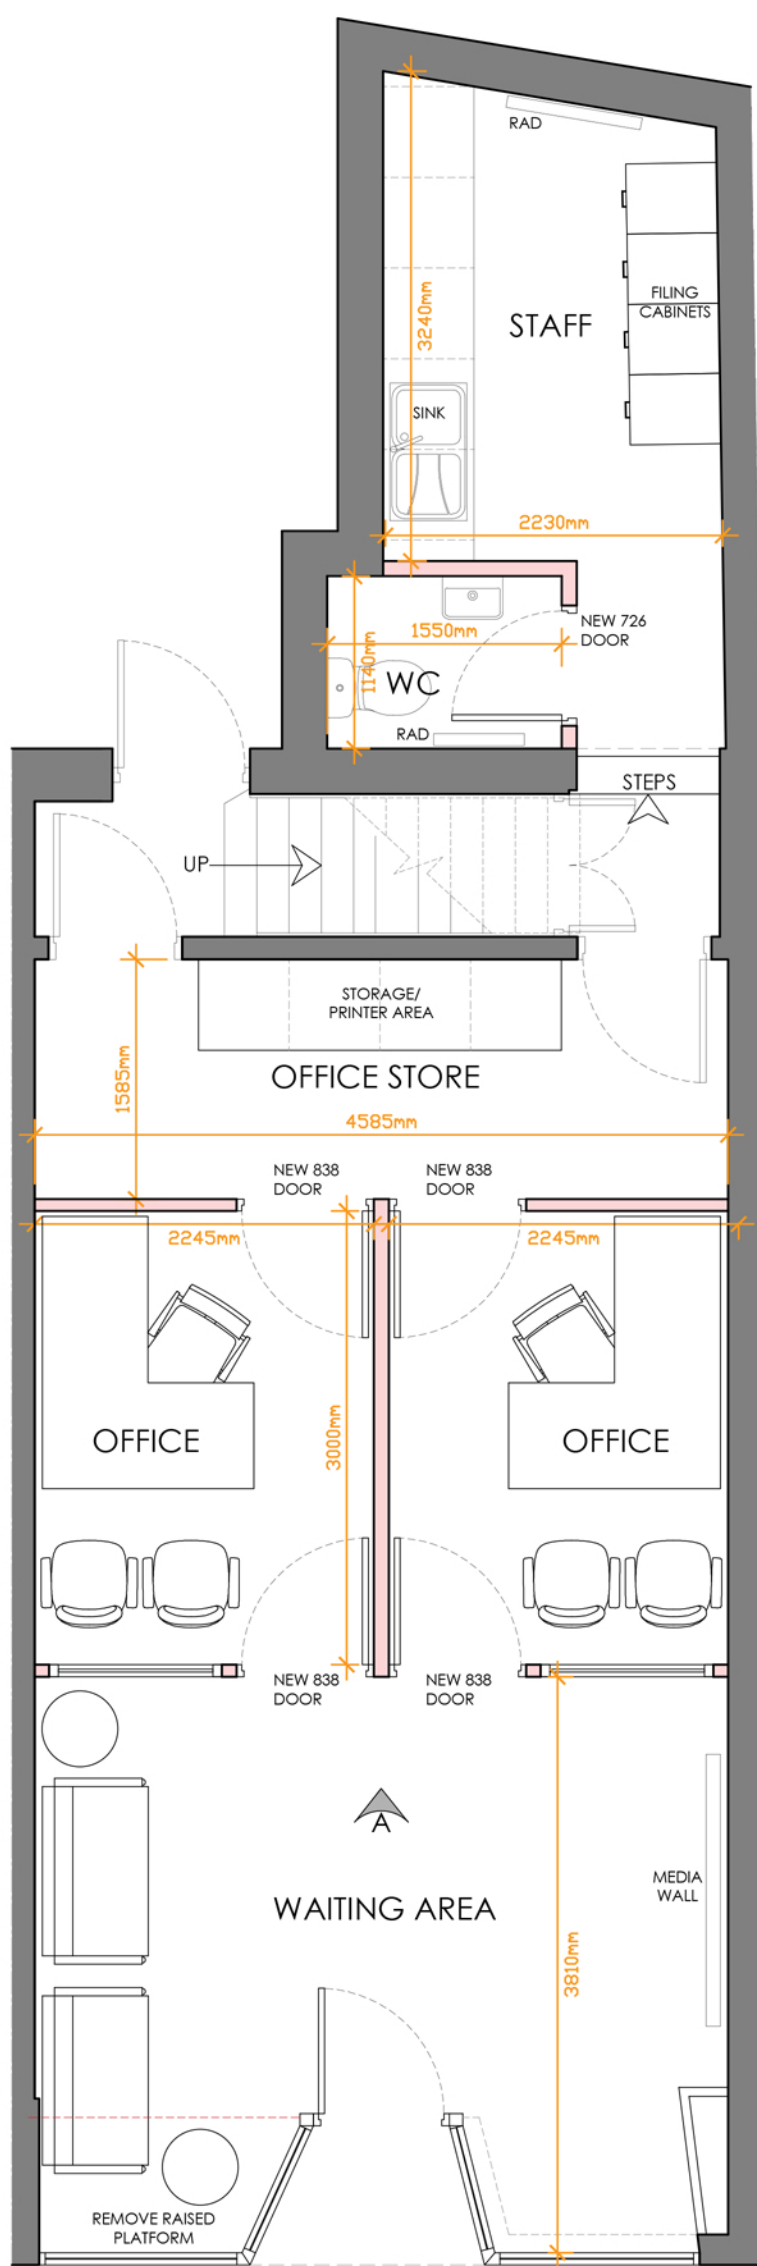

PROPOSED GROUND FLOOR PLAN
Scale 1:50

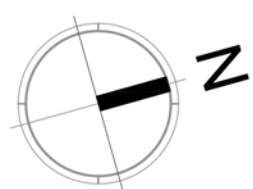

HATCH SHOWS
DEMOLITION WORKS

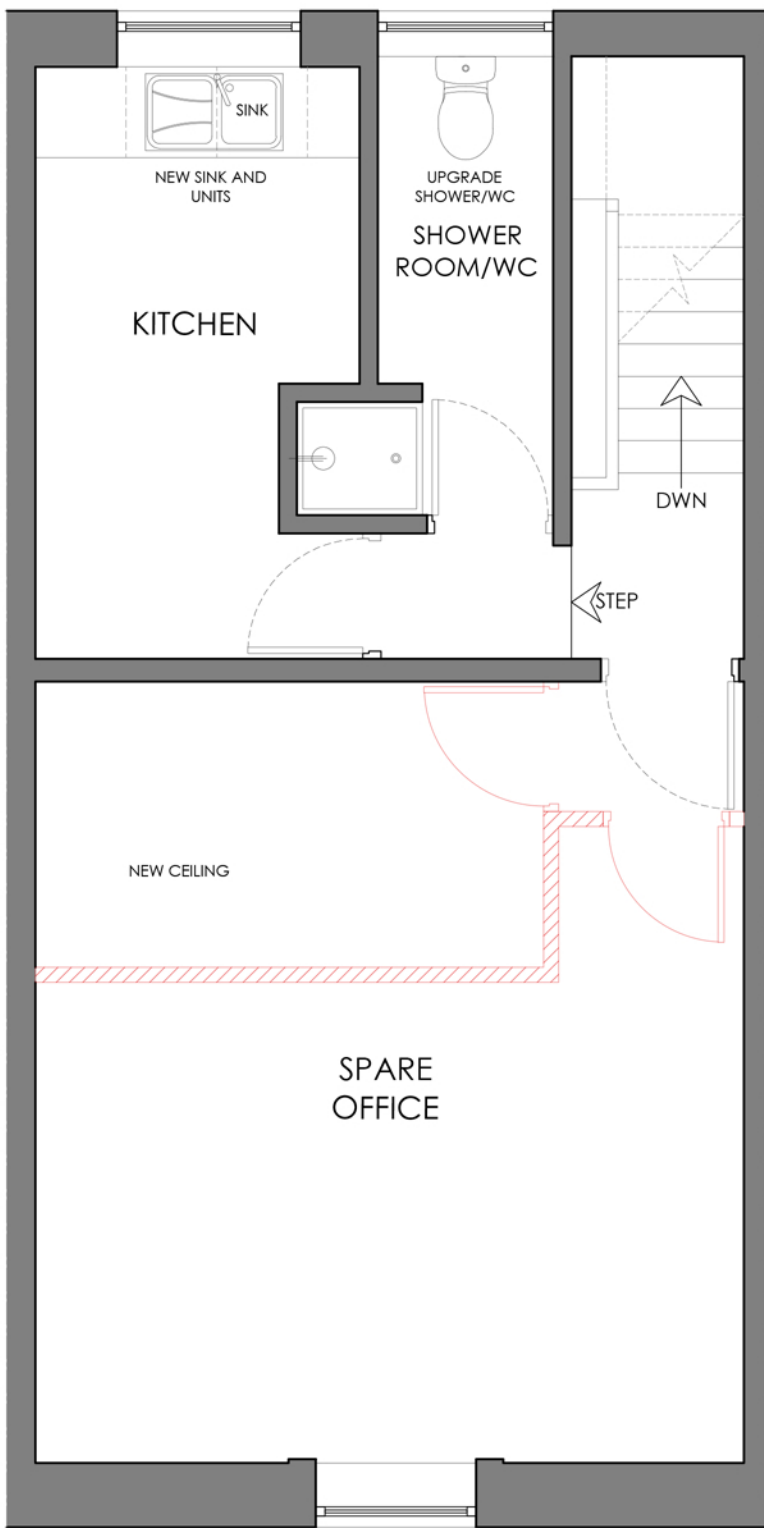

PROPOSED FIRST FLOOR PLAN
Scale 1:50




PROPOSED FRONT ELEVATION
Scale 1:50

Laser cut acrylic lettering
Mounted on stand-off locators
PANTONE COOL GREY 3C
RAL 7047

Laser cut acrylic lettering
Mounted on stand-off locators
PANTONE 1505C
RAL 2017

Frosted etch vinyl applied to glass
Vinyl lettering applied to glass
PANTONE 1505C
RAL 2017

SHOP FRONT
All timber and fascia to be painted
in cool grey - RAL 7024

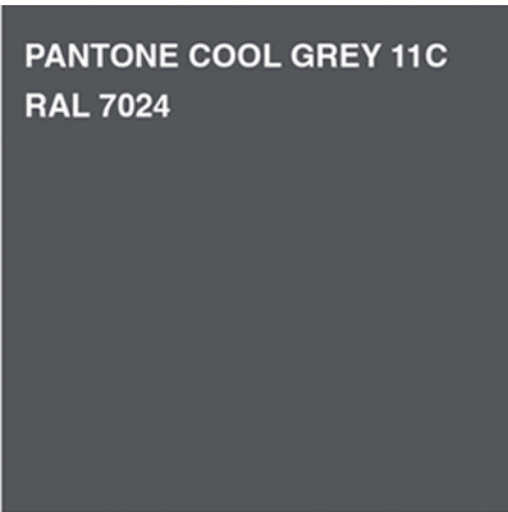

B	TDM	Final signage scheme added.	22.06.2023
A	TDM	Revised internal dimension.	22.05.2023

no.	by	revision	date
Client	Mr and Mrs Shaw		

Job Title	12 Moor Lane Clitheroe BB7 1BE
-----------	--------------------------------------

Drawing title
Option 01: Proposed Plans
and Front Elevation

Scale	Date	Drawn
1:50 @A1	MAY '23	TdM



6794 -P01B