

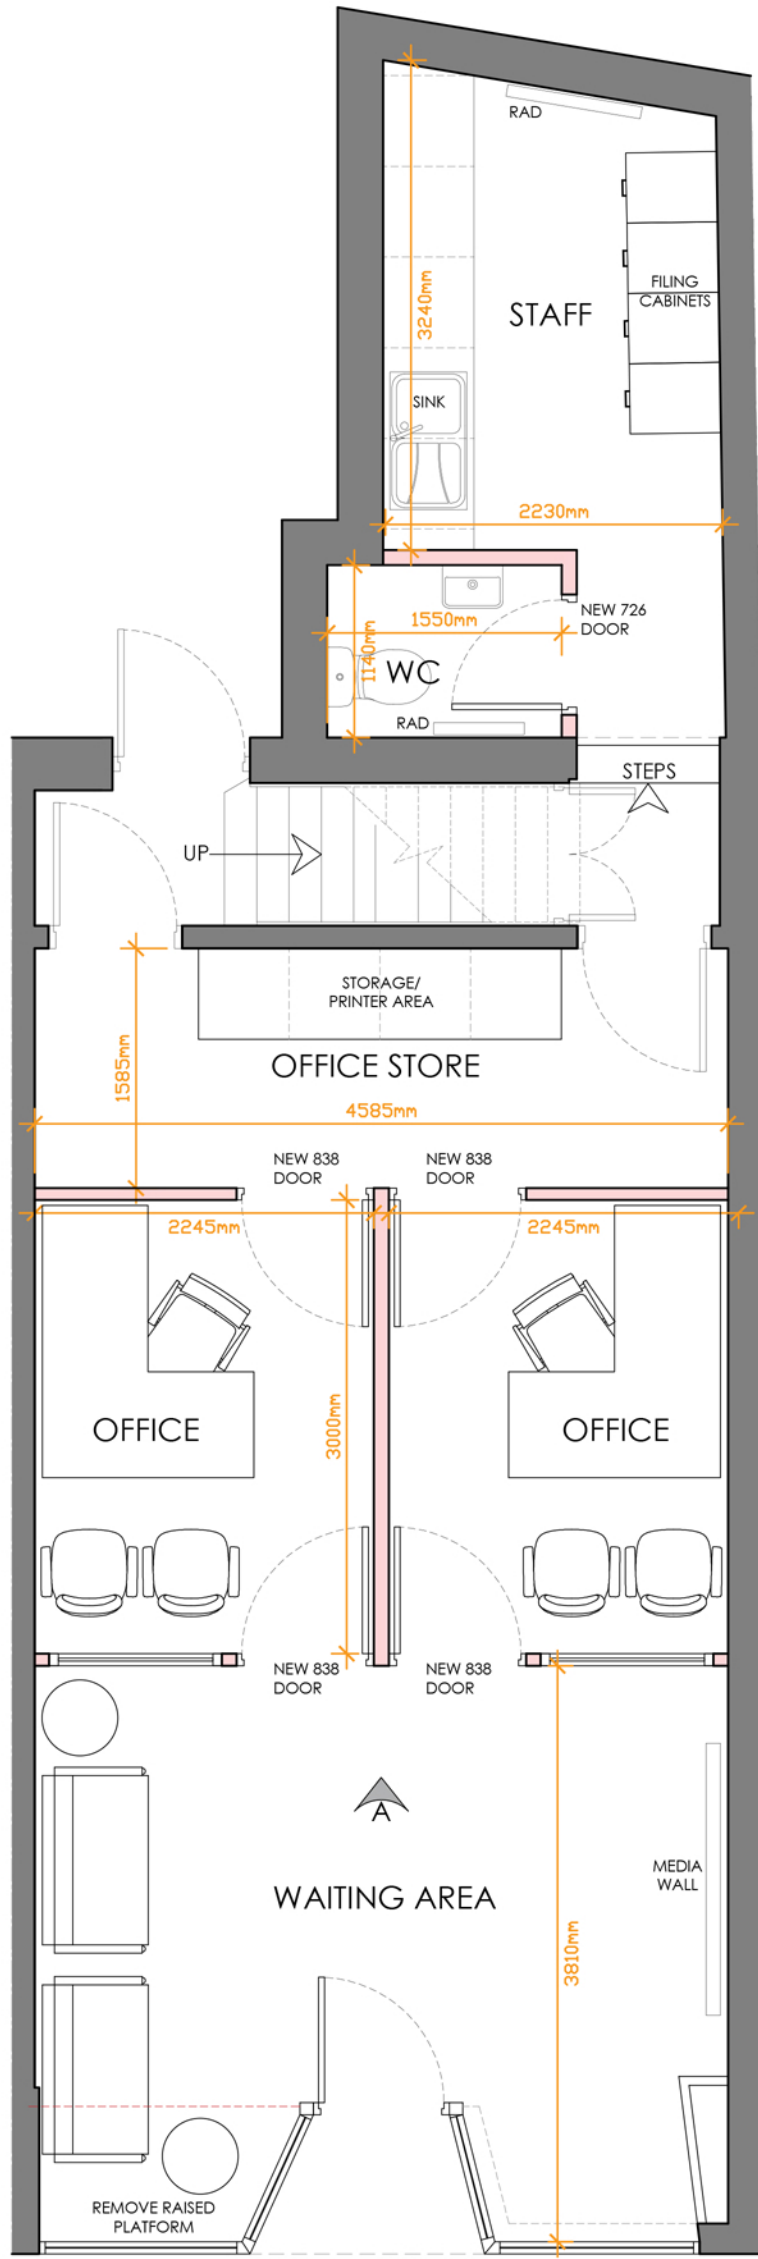


This drawing is to be read in conjunction with all relevant Architect, consultants' and specialists' drawings and specifications. The Architect is to be notified of any discrepancies before proceeding. Do not scale from this drawing. All dimensions and levels are to be checked on site. This drawing is subject to copyright. All work carried out before Planning and Building Permission has been granted is at the contractor's own risk.


1:50 SCALE 0 1 2 3m

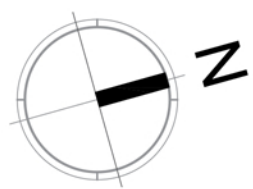

PROPOSED GROUND FLOOR PLAN
Scale 1:50

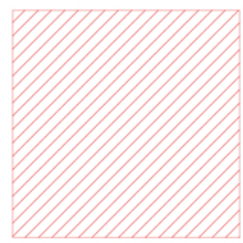

HATCH SHOWS
DEMOLITION WORKS

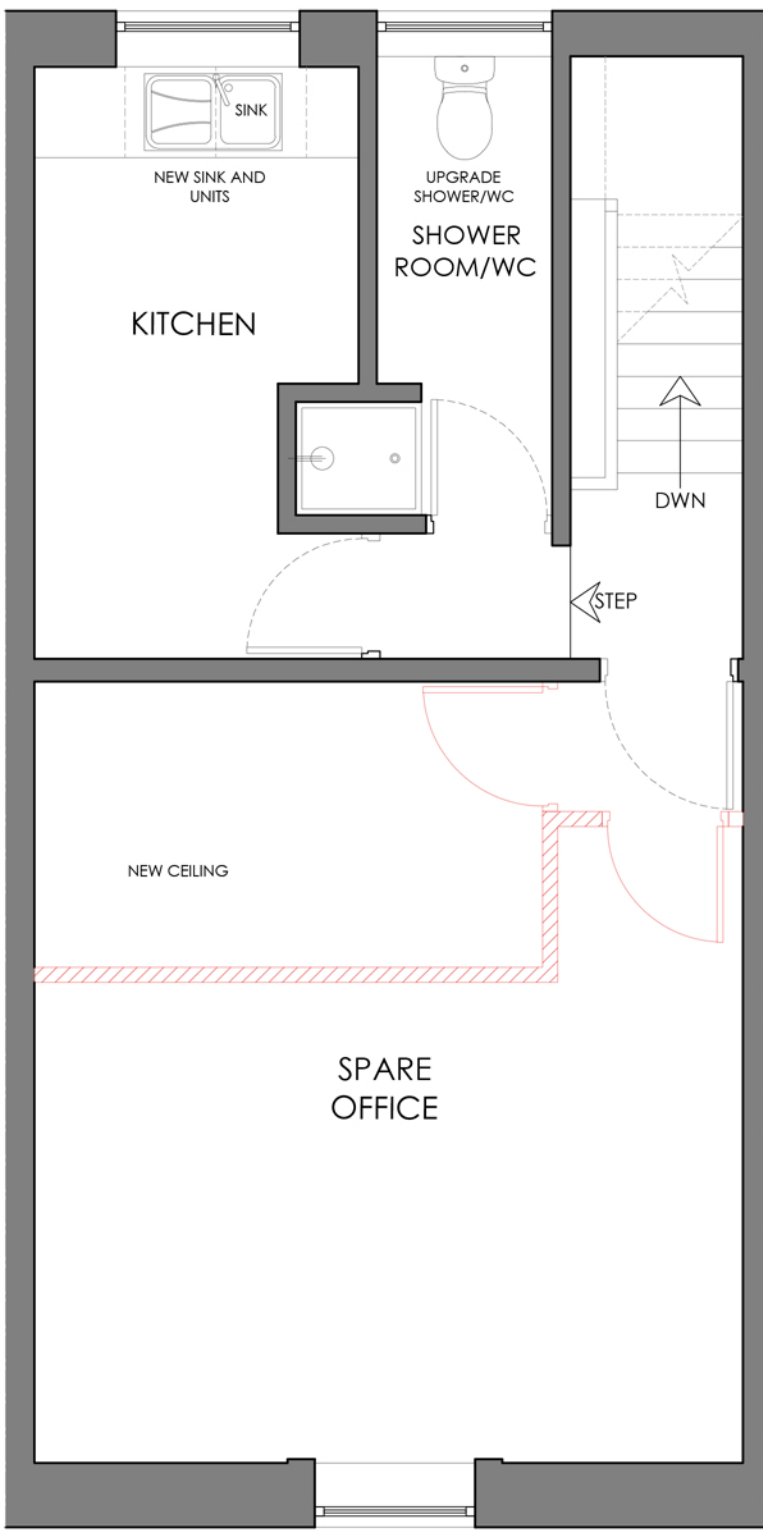

PROPOSED FIRST FLOOR PLAN
Scale 1:50



PROPOSED FRONT ELEVATION
Scale 1:50

B	TDM	Final signage scheme added.	22.06.2023
A	TDM	Revised internal dimension.	22.05.2023

no. by revision date

Client
Mr and Mrs Shaw

Job Title
12 Moor Lane
Clitheroe
BB7 1BE

Drawing Title
Option 01: Proposed Plans
and Front Elevation

Scale 1:50 @A1	Date MAY '23	Drawn TdM
-------------------	-----------------	--------------

spa
SUNDERLAND PEACOCK & ASSOCIATES LTD.
HAZELMERE, PIMLICO ROAD, CLITHEROE
LANCASHIRE, BB7 2AG
T 01200 423178 F 01200 427328
E info@sunderlandpeacock.com
www.sunderlandpeacock.com



6794 -P01B