


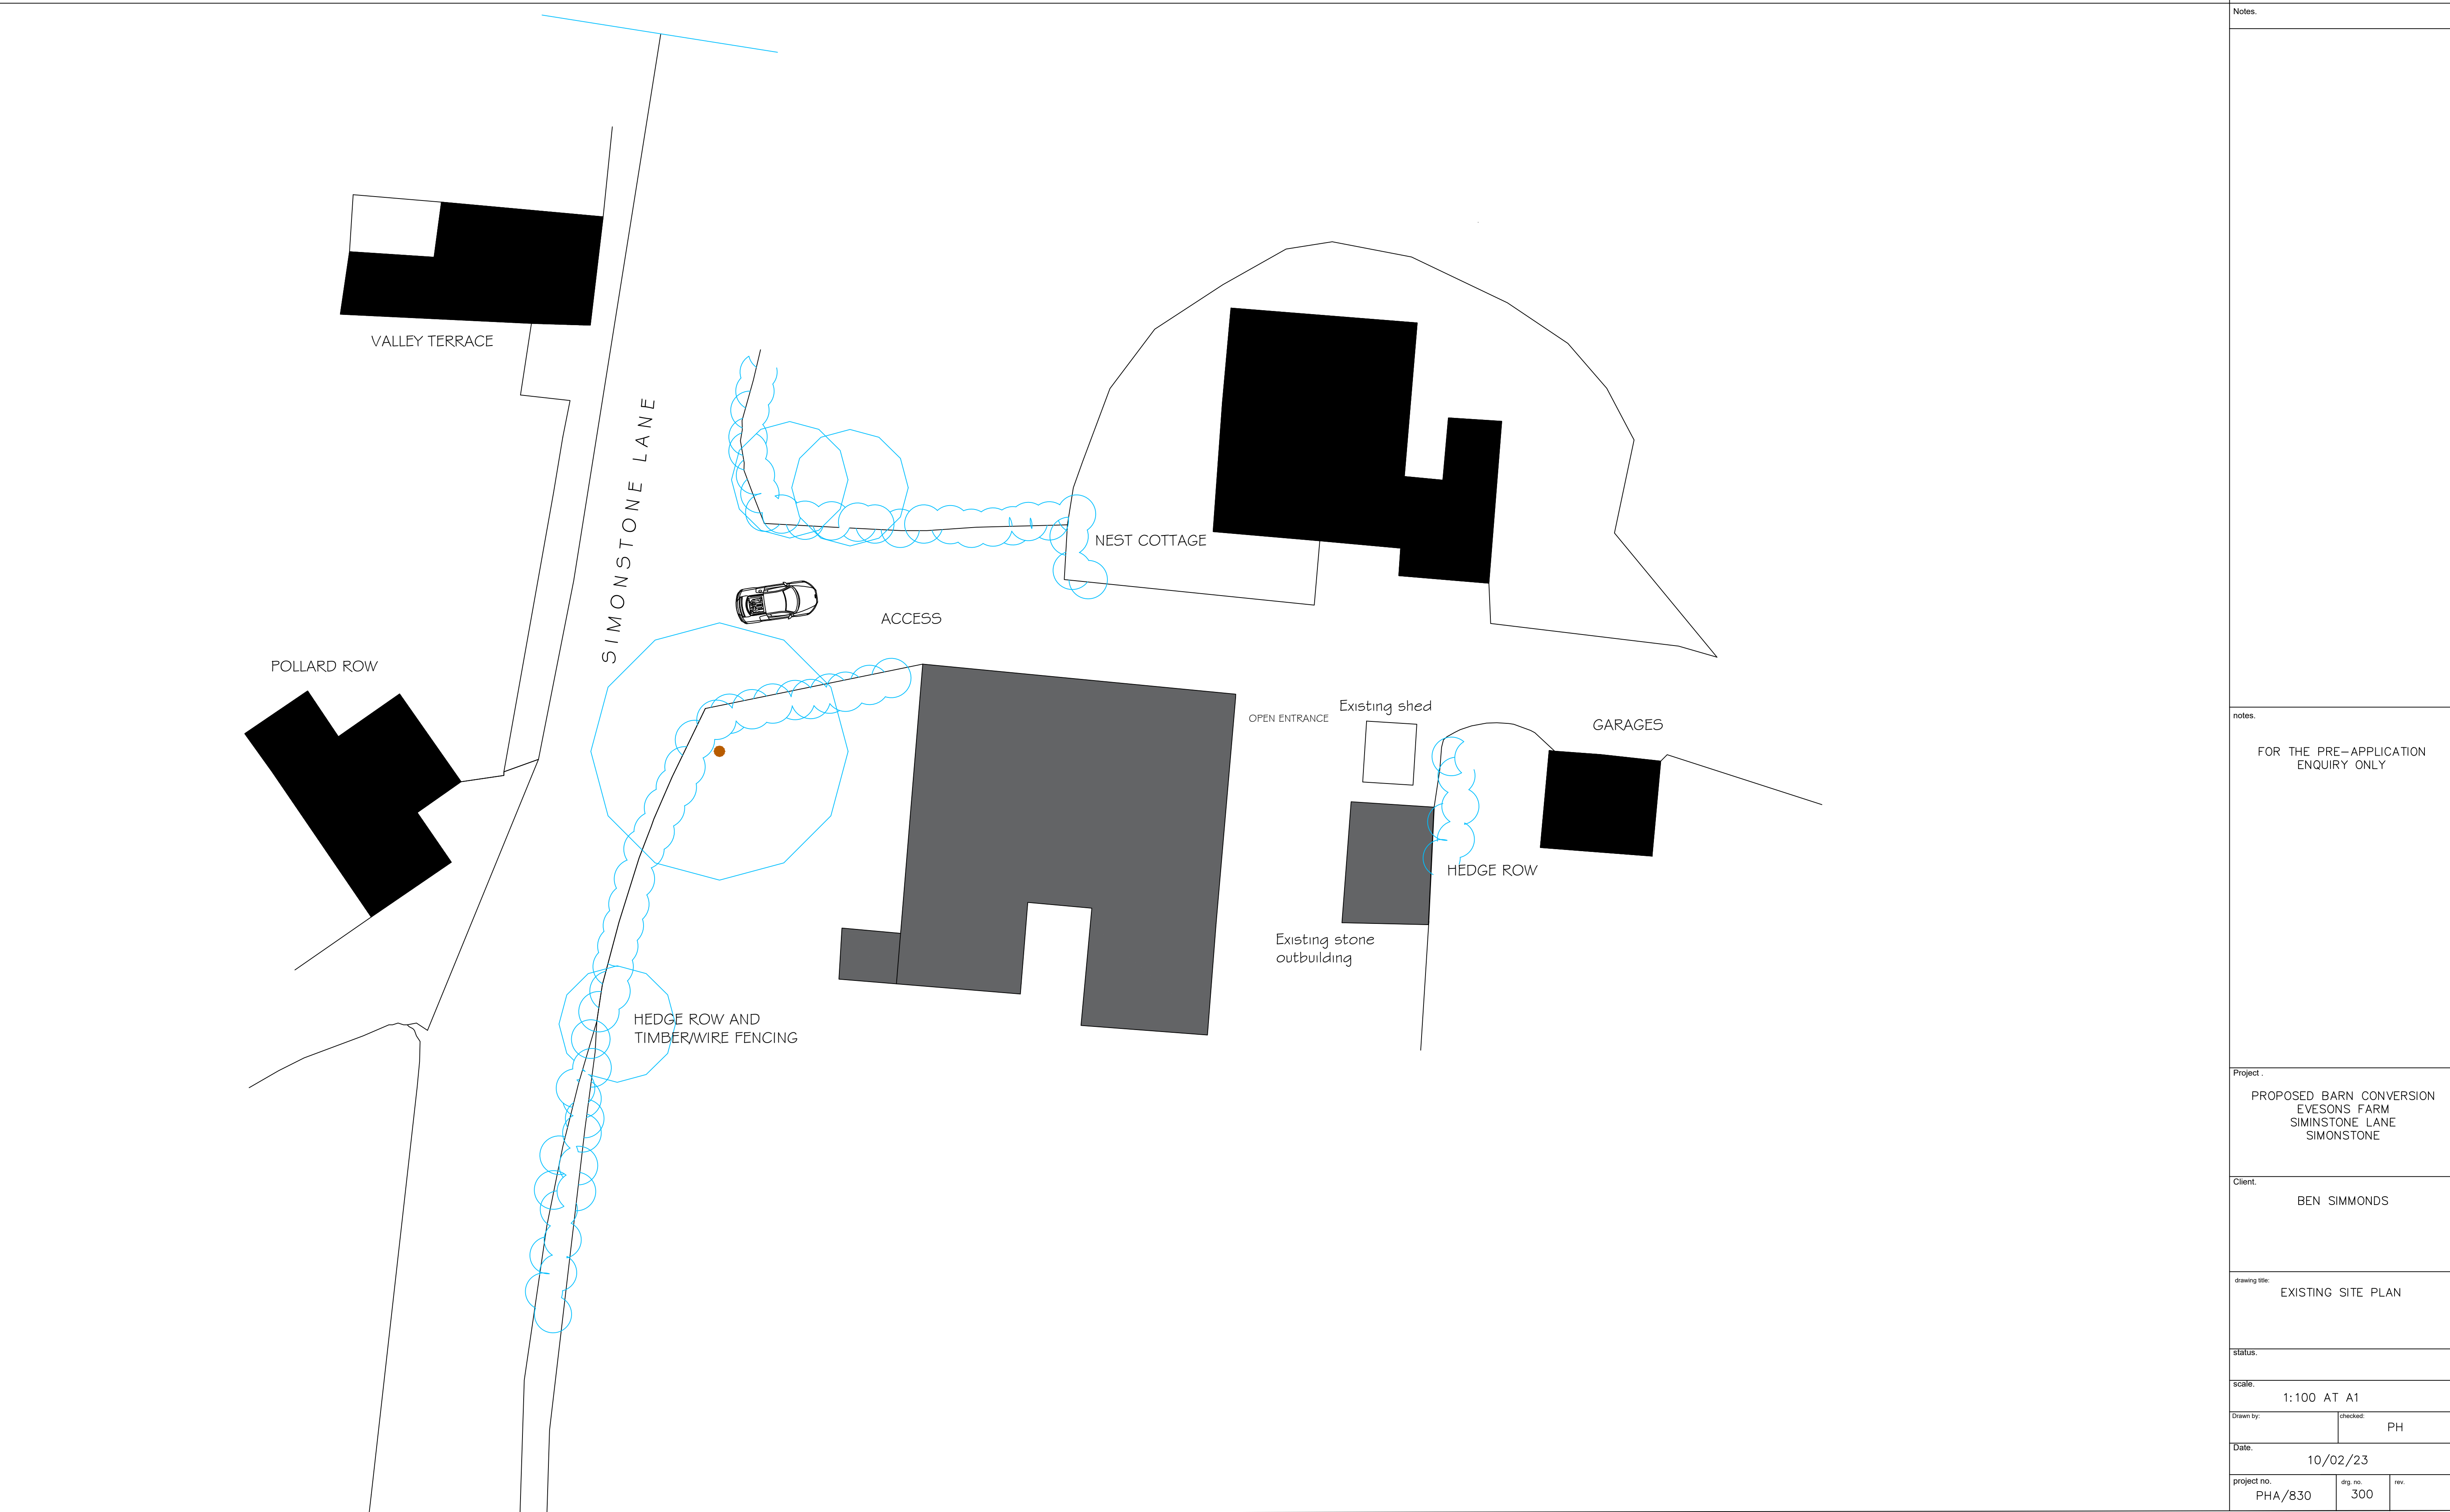

Notes.		
notes.		
FOR THE PRE-APPLICATION ENQUIRY ONLY		
Project .		
PROPOSED BARN CONVERSION EVESONS FARM SIMINSTONE LANE SIMONSTONE		
Client.		
BEN SIMMONDS		
drawing title:		
EXISTING SITE PLAN		
status.		
scale.		
1:100 AT A1		
Drawn by:	checked:	
Date.	PH	
10/02/23		
project no.	dig. no.	rev.
PHA/830	300	