


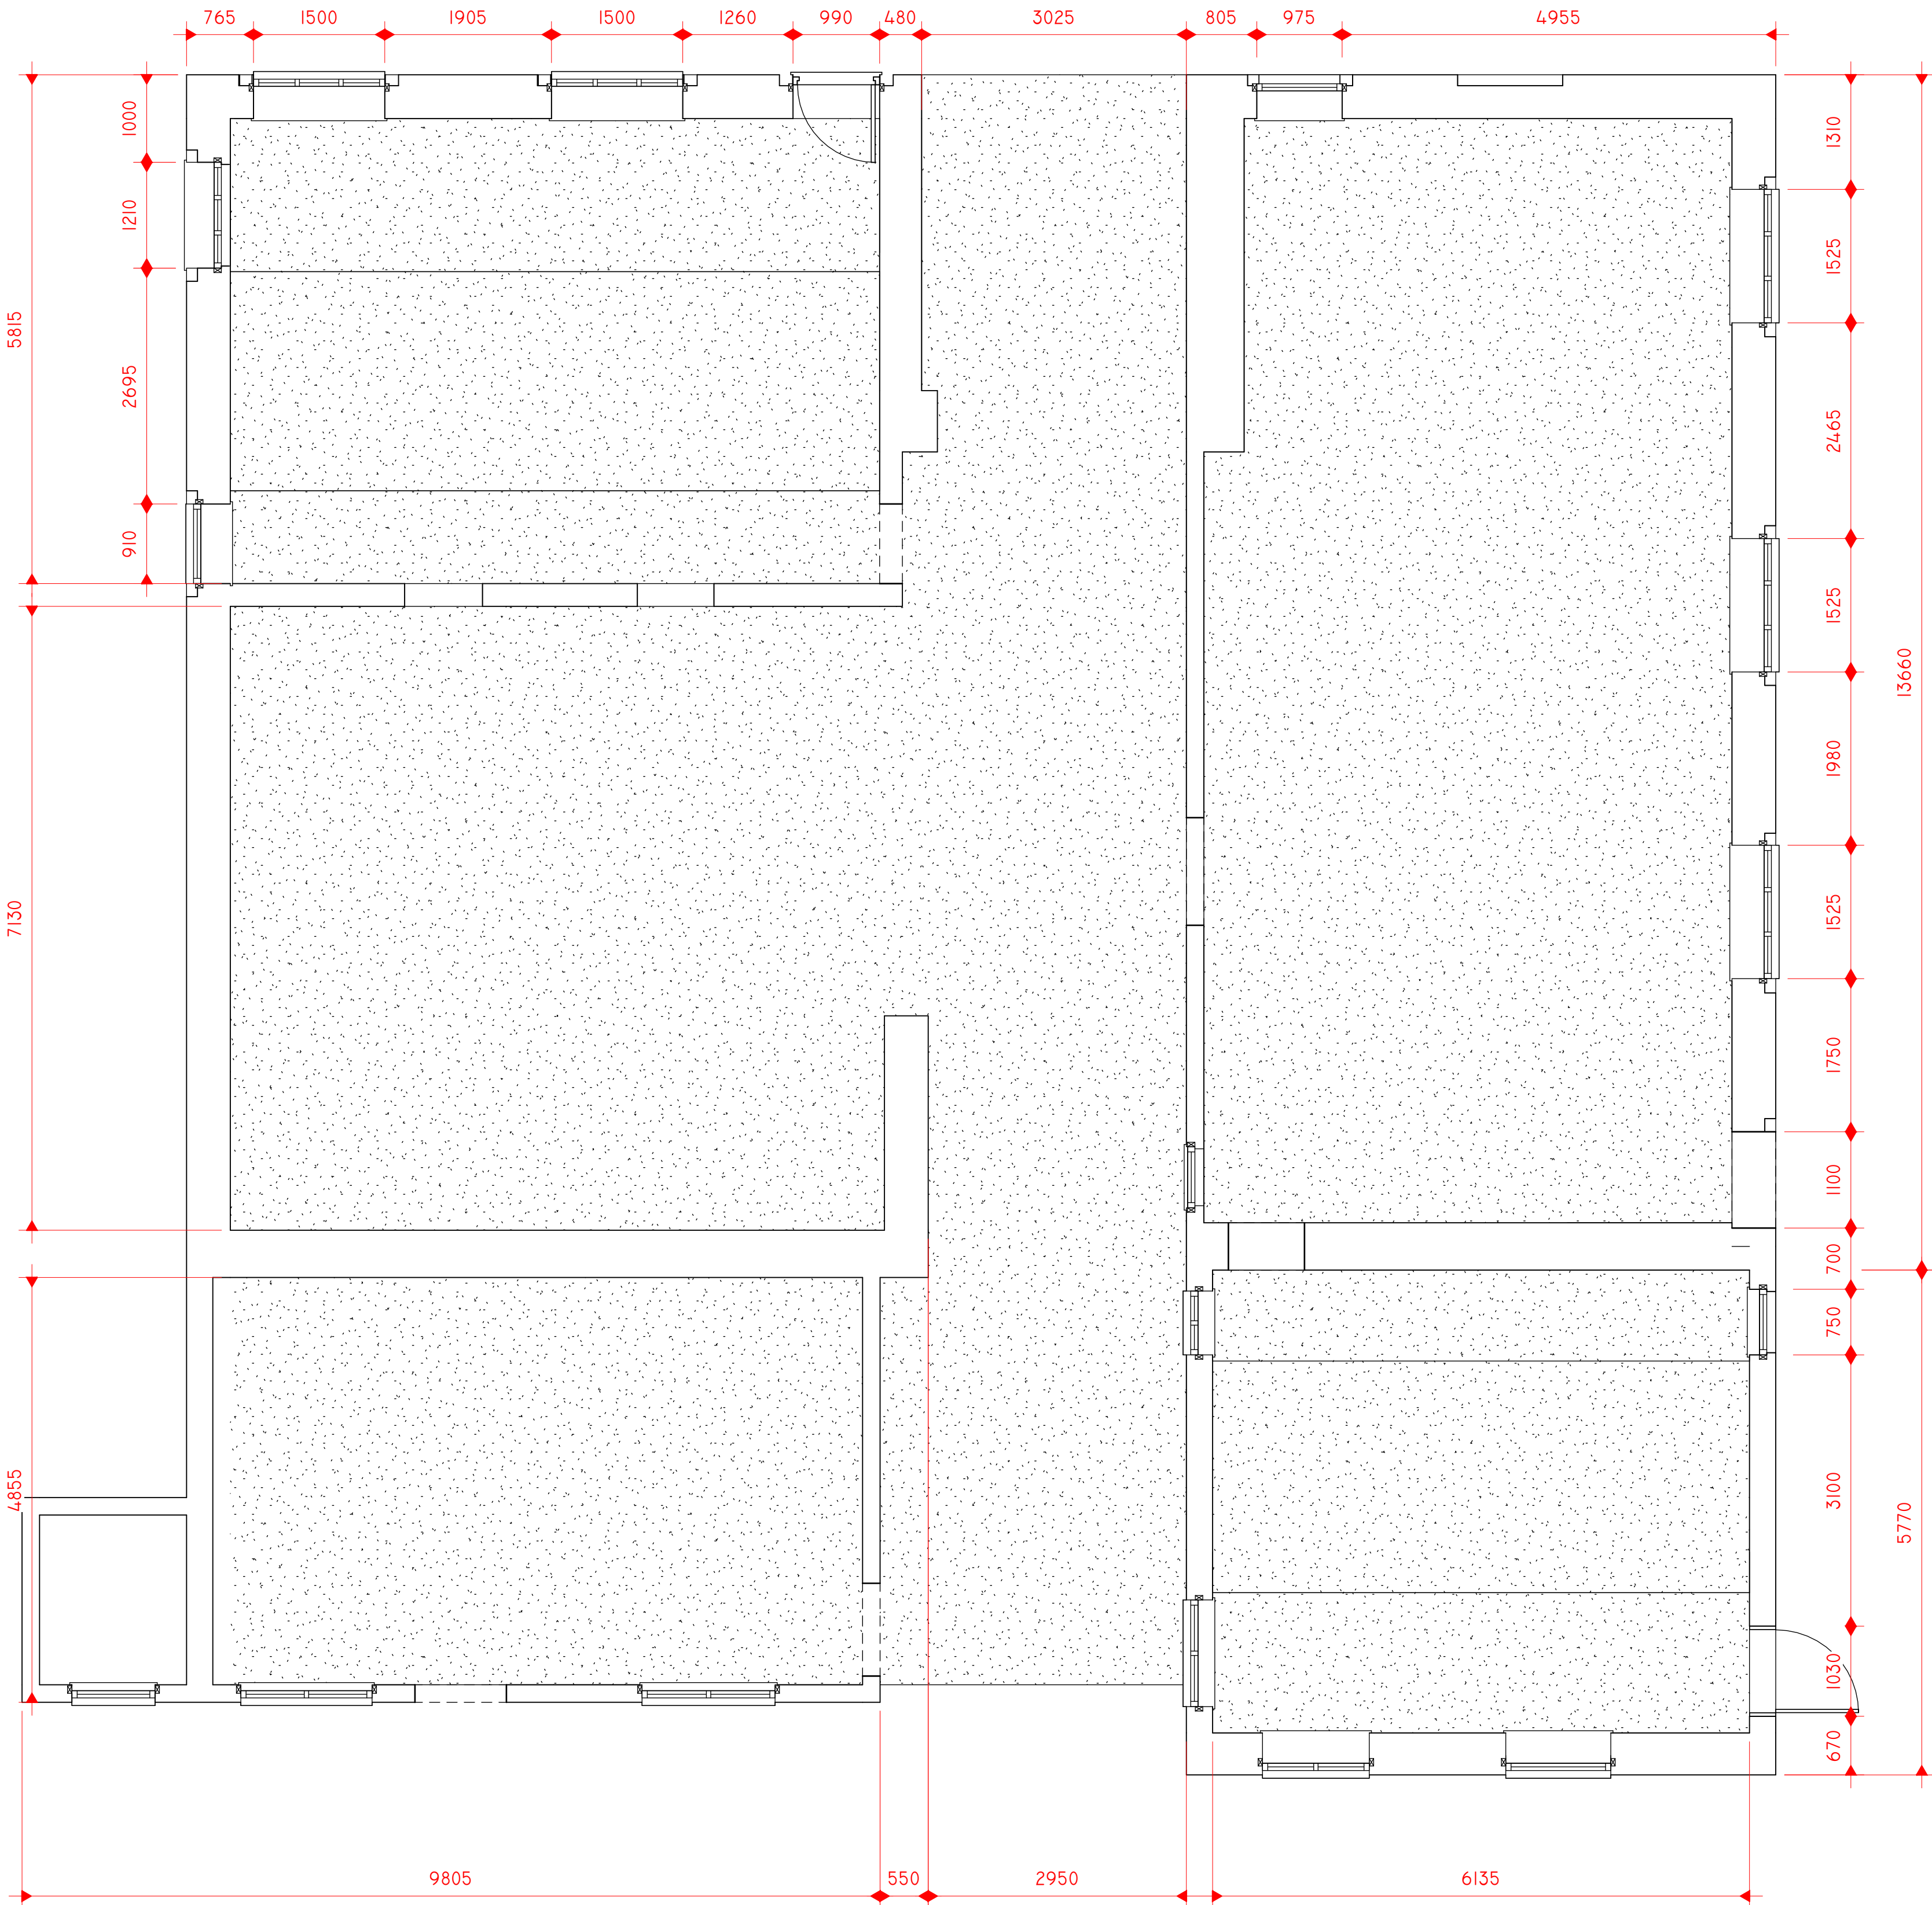

1 0 GROUND FLOOR
1 : 50

Peter Hitchen
Architects

Marathon House
The Sidings Business Park
Whalley, BB7 9SE

01254 823 885

www.peterhitchenarchitects.co.uk

NOTES:

No.	Description	Date
1	ADDED DIMENSIONS TO EXISTING WINDOW OPENINGS	05/07/2023

CLIENT:

BEN SIMMONDS, EVESONS
BARN, SIMONSTONE LANE,
SIMONSTONE

PROJECT:

PROPOSED CHANGE OF USE
OF BARN TO NEW PRIVATE
DWELLING

SHEET:

EXISTING FLOOR PLANS
REVISION 1

Project number
PHA/830

Date
05/07/2023


Drawn by
AW

Checked by
PH

A2.1


Scale
1 : 50

Sheet size
A1

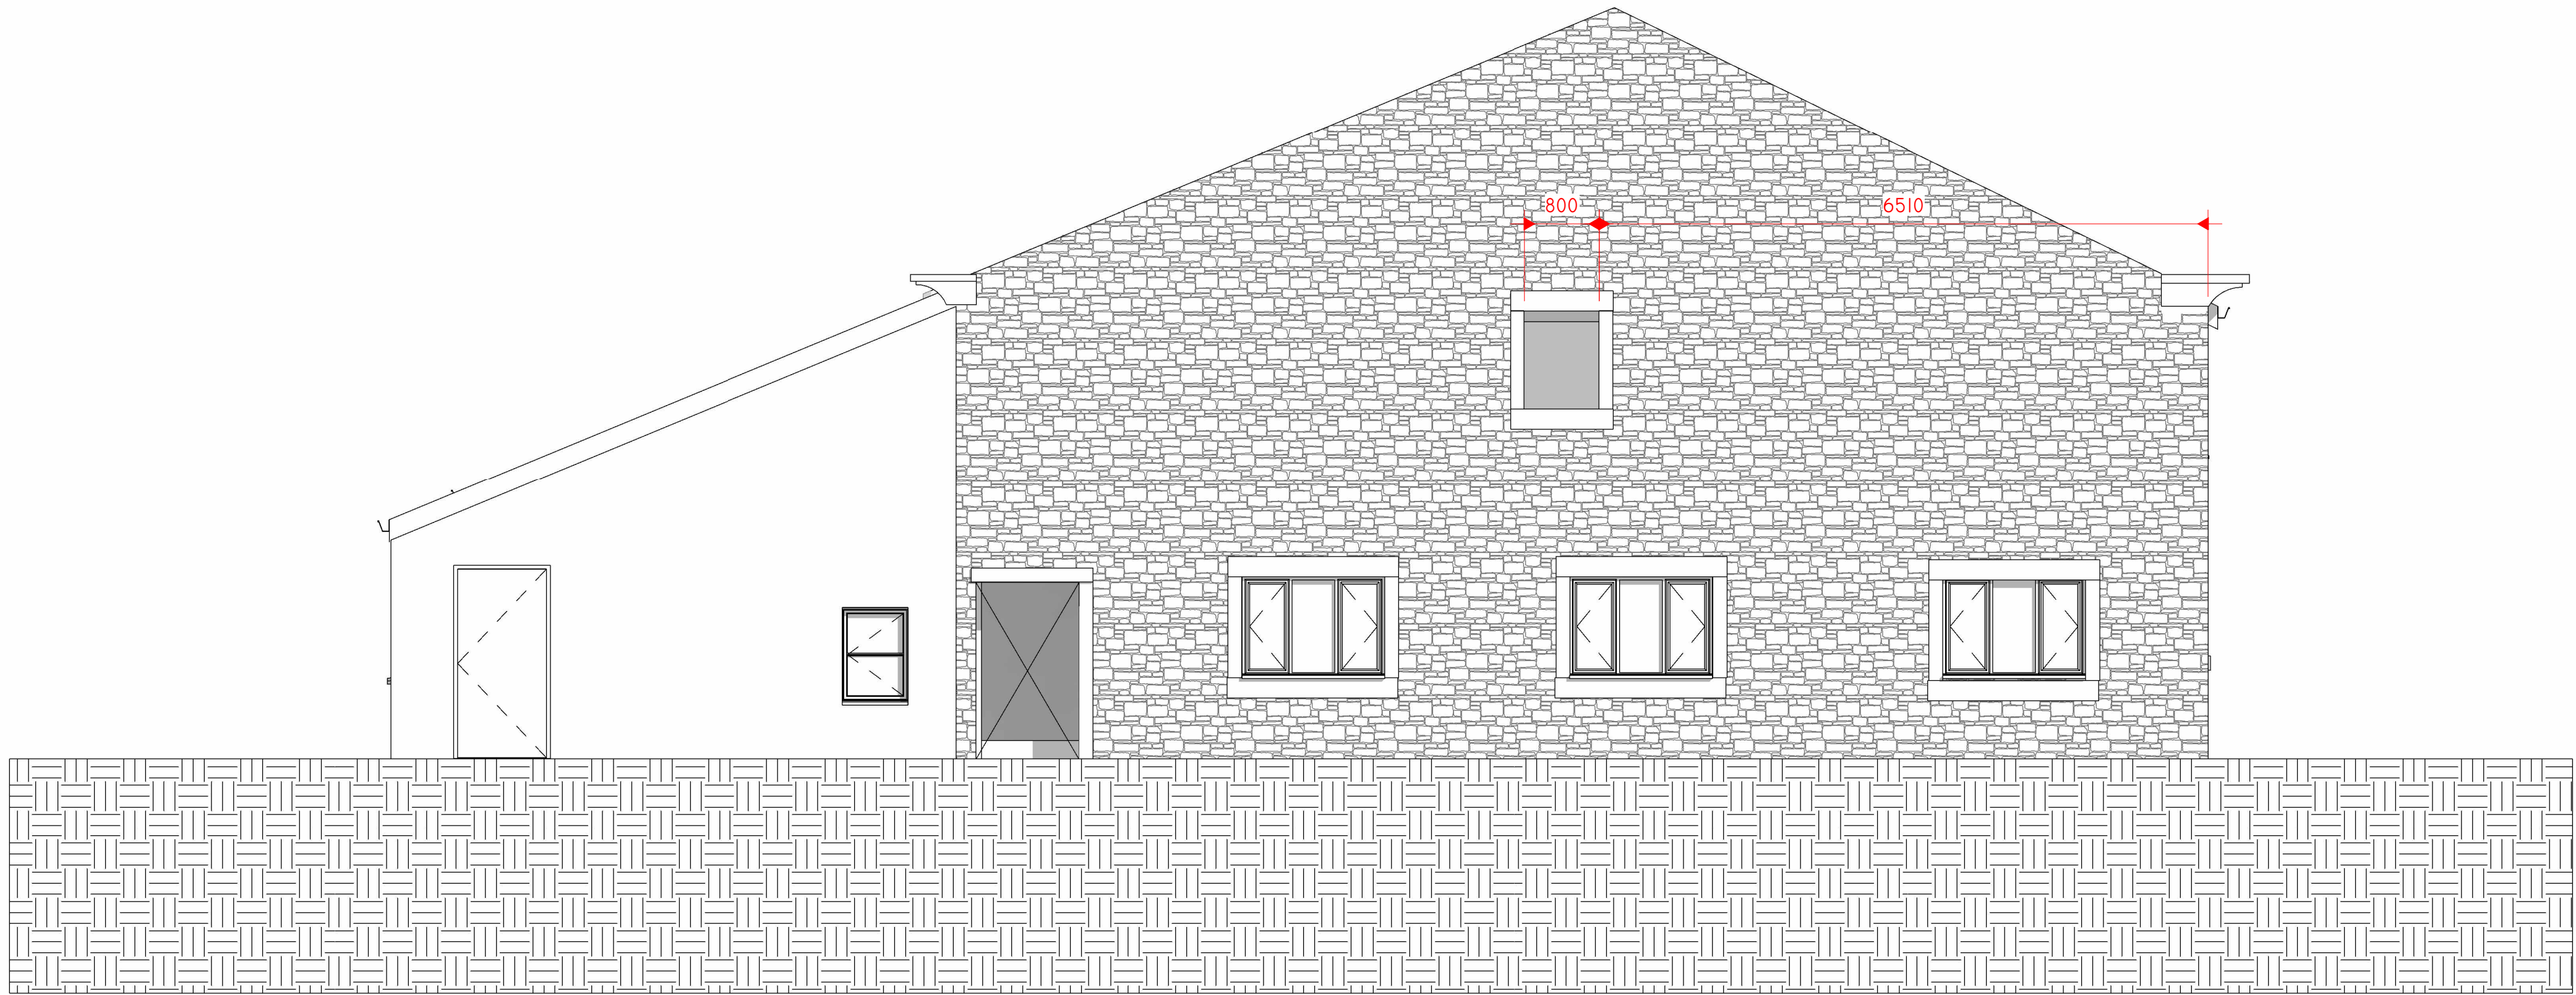

1

EXISTING EAST
1 : 50

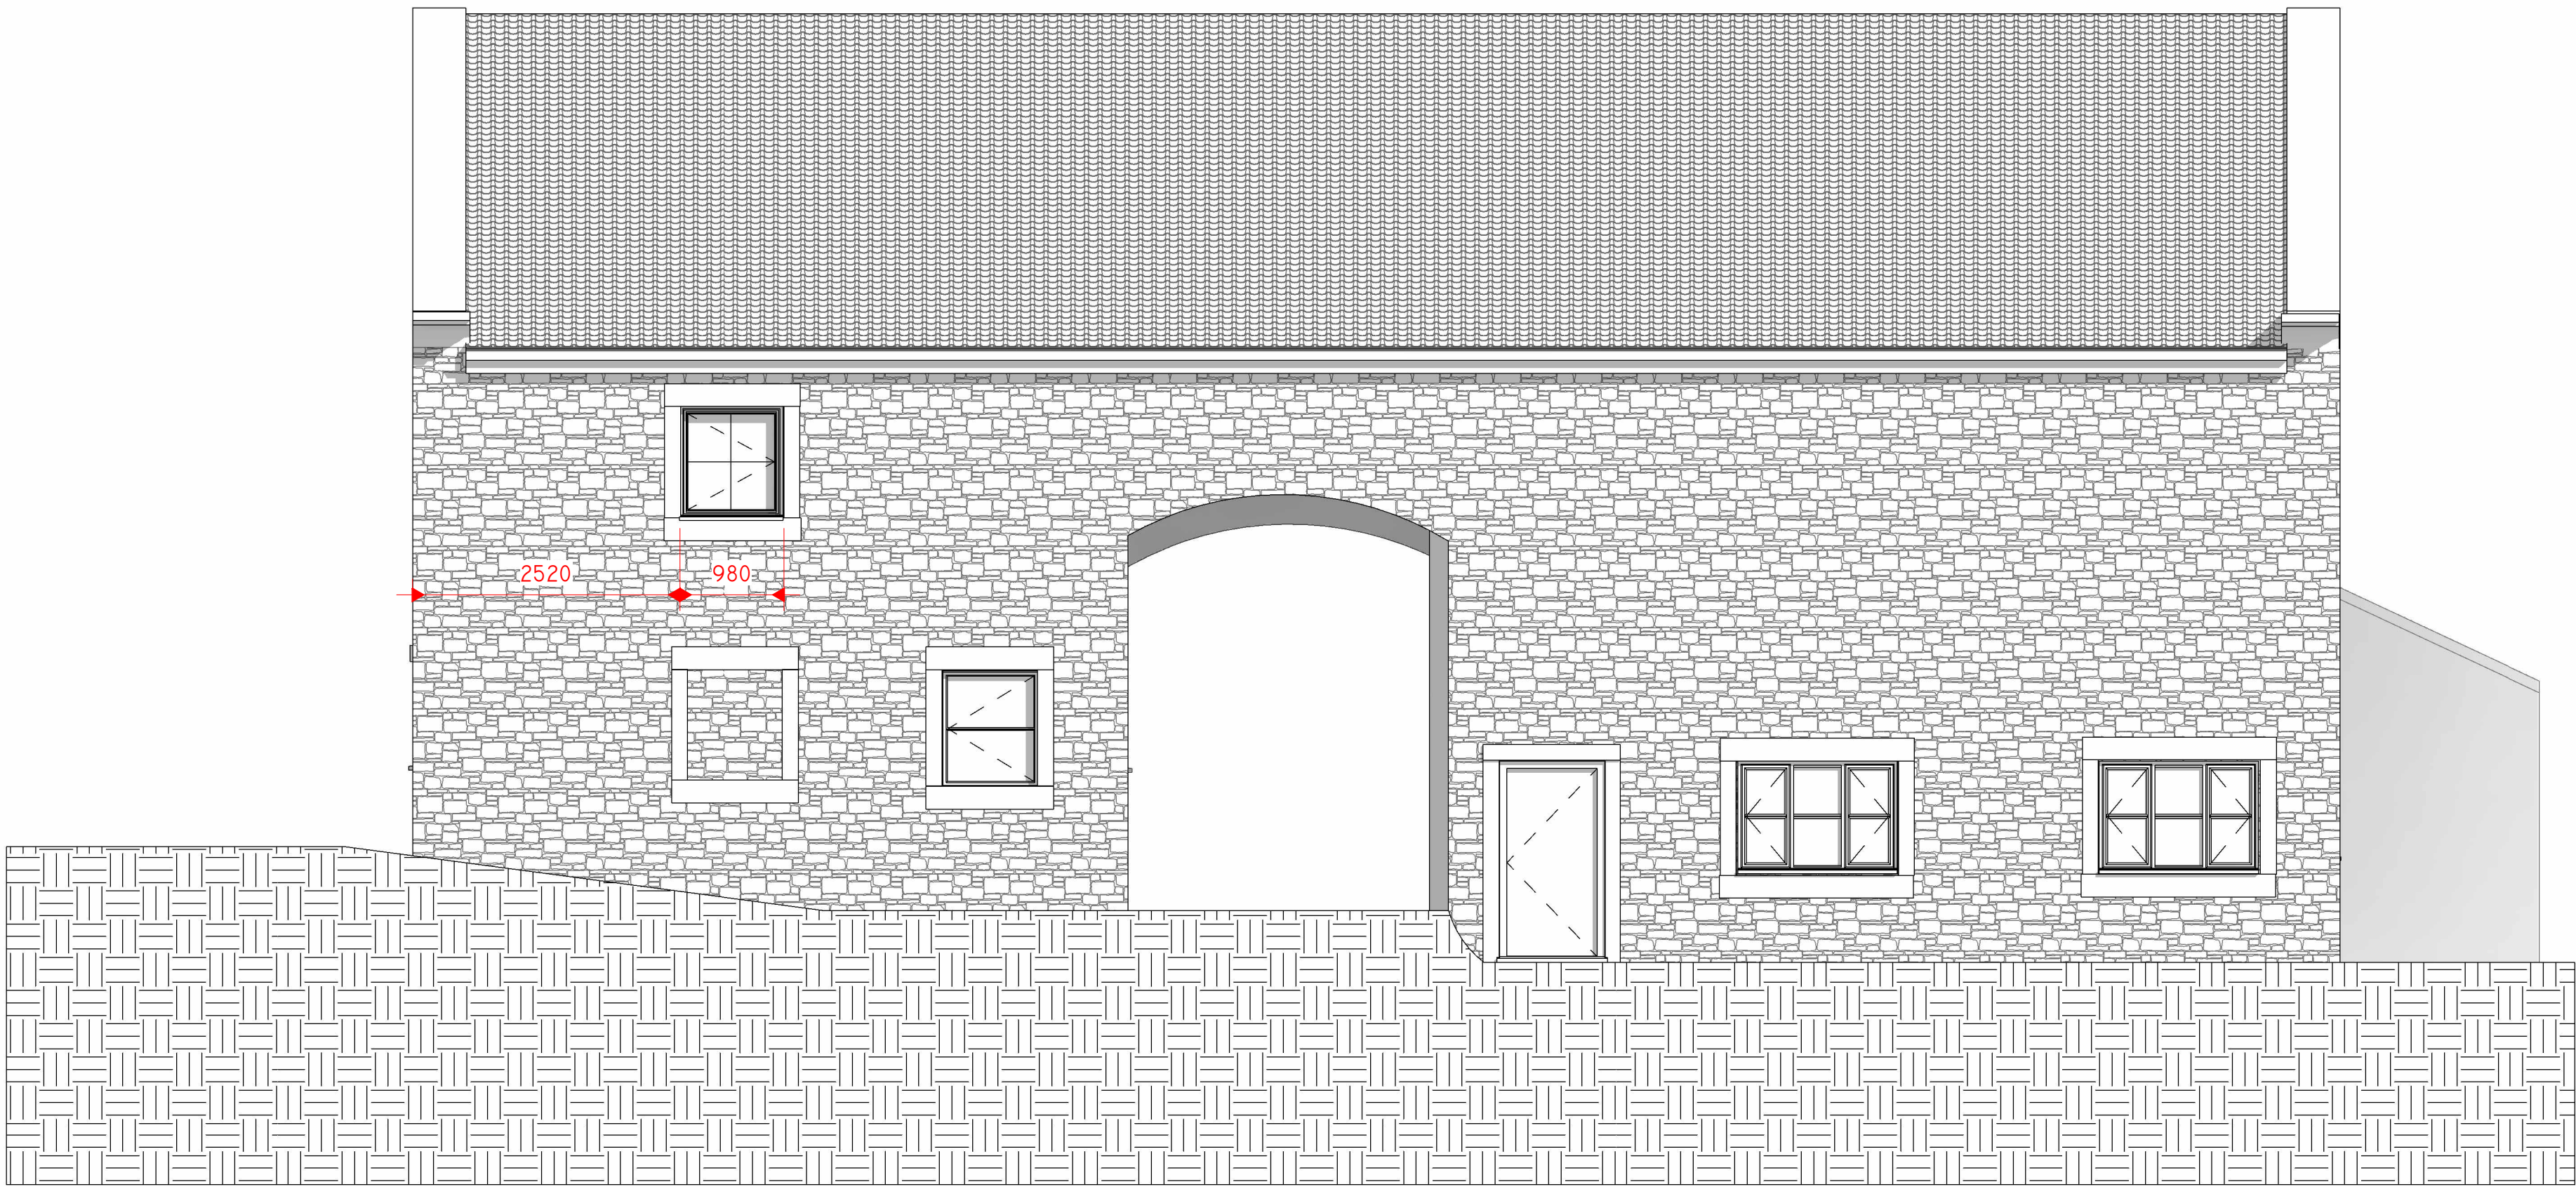

2

EXISTING NORTH
1 : 50

Peter Hitchen
Architects

Marathon House
The Sidings Business Park
Whalley, BB7 9SE

01254 823 885

www.peterhitchenarchitects.co.uk

NOTES:

No.	Description	Date
1	ADDED DIMENSIONS TO EXISTING WINDOW OPENINGS	05/07/2023

CLIENT:

BEN SIMMONDS, EVESONS
BARN, SIMONSTONE LANE,
SIMONSTONE

PROJECT:

PROPOSED CHANGE OF USE
OF BARN TO NEW PRIVATE
DWELLING

SHEET:

EXISTING ELEVATIONS 1
REVISION 1

Project number PHA/830

Date 05/07/2023


Drawn by AW

Checked by PH

A3.1

Scale 1 : 50

Sheet size A1

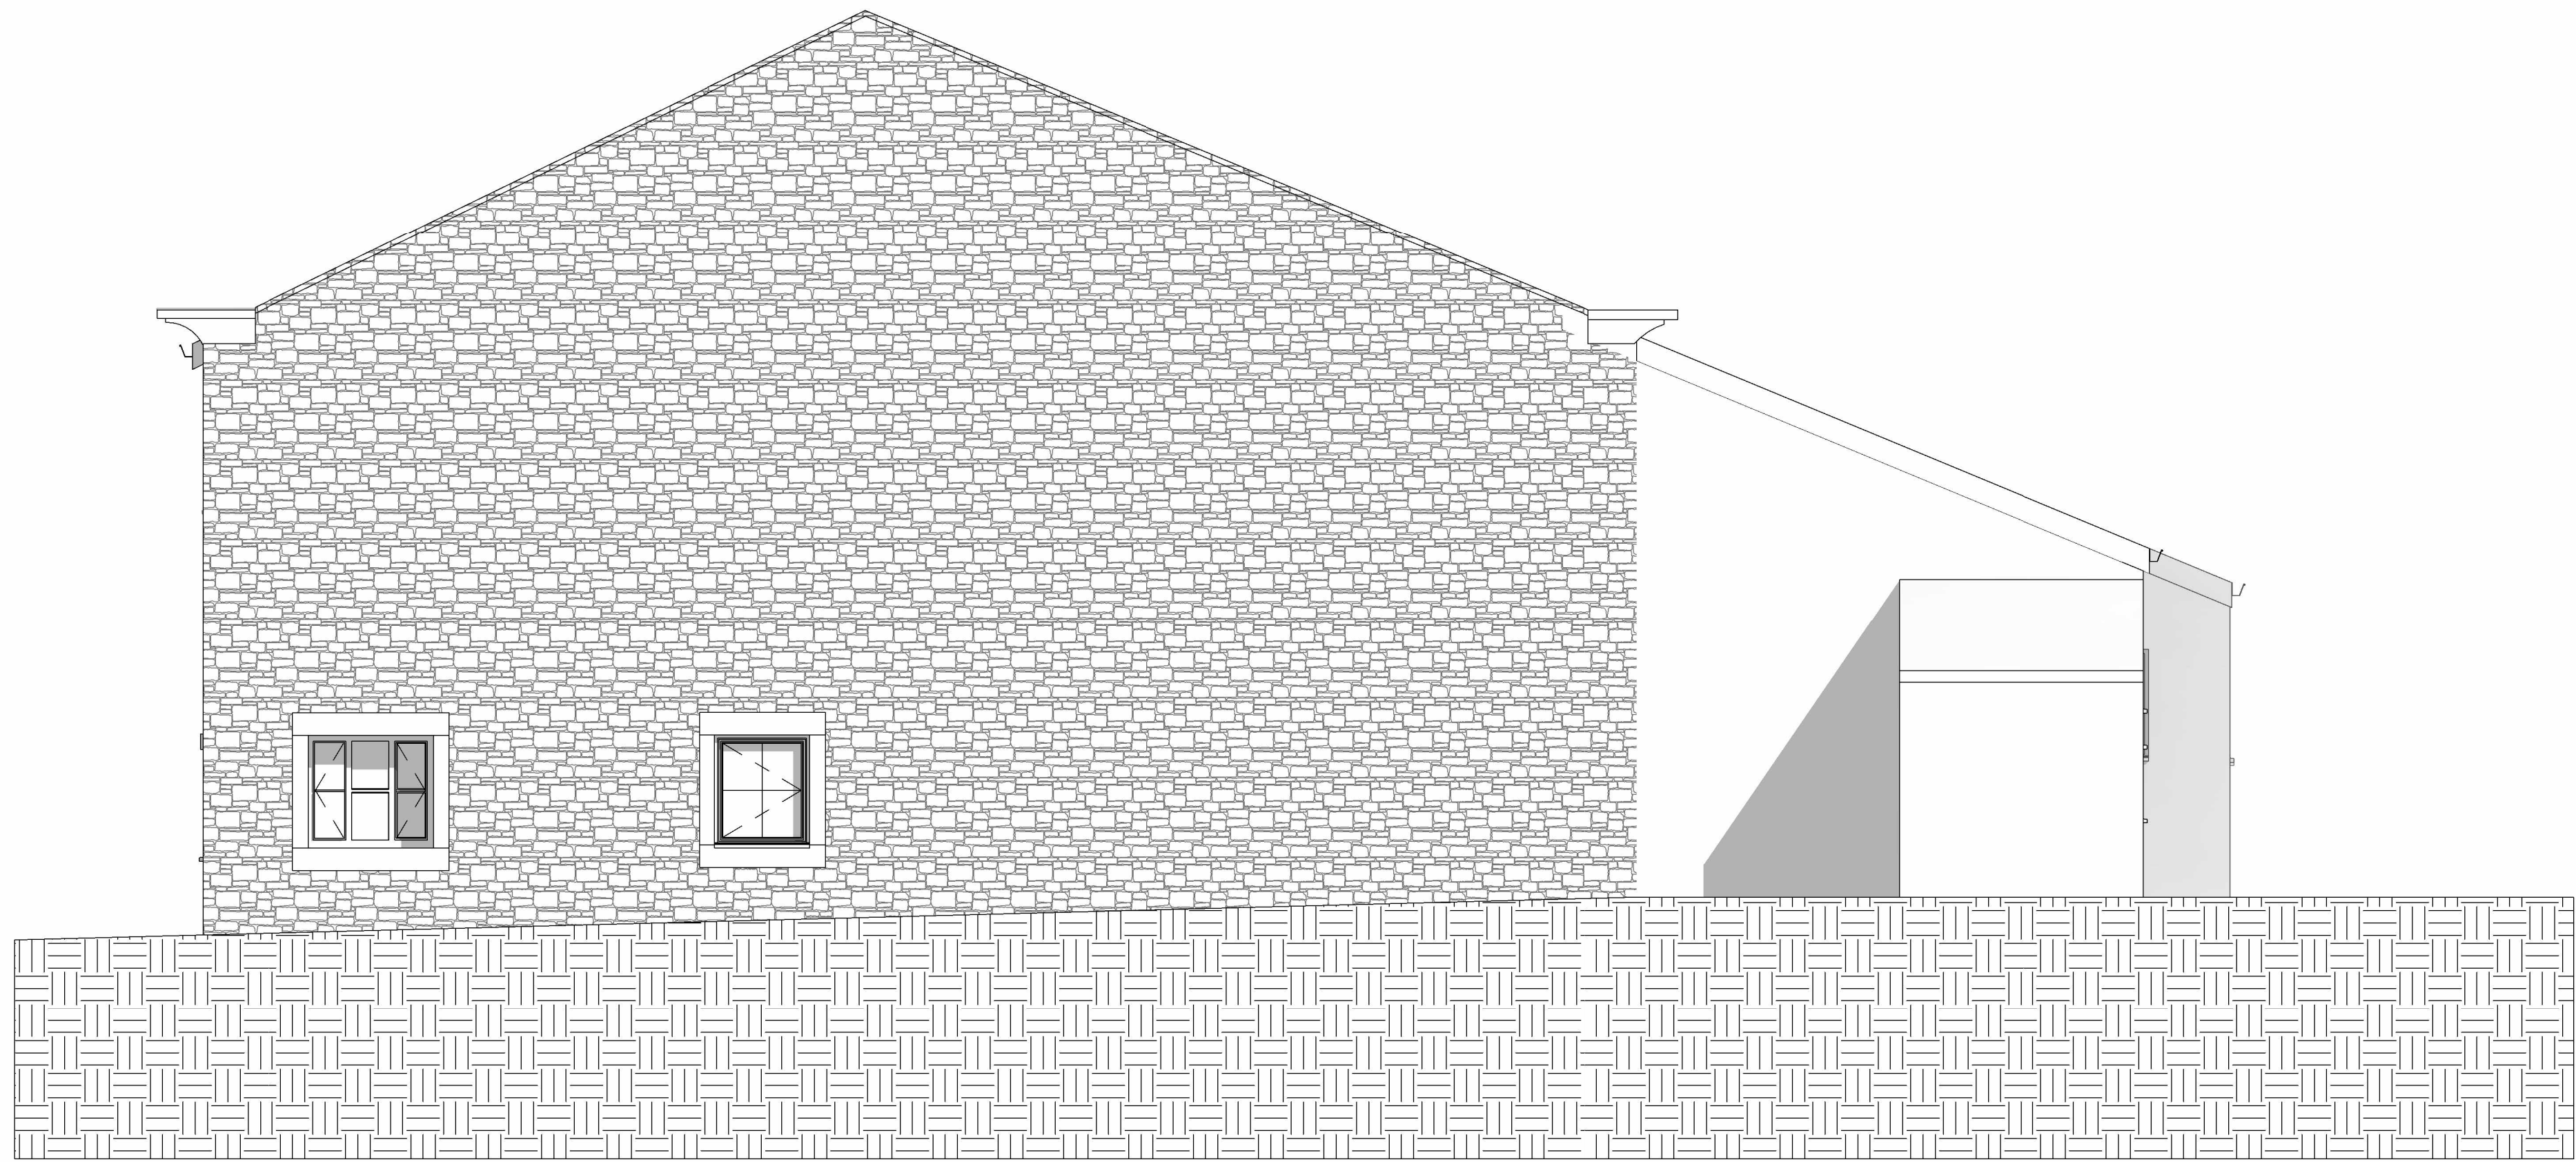

1 EXISTING WEST
1 : 50



2 EXISTING SOUTH
1 : 50

Peter Hitchen
Architects

Marathon House
The Sidings Business Park
Whalley, BB7 9SE

01254 823 885

www.peterhitchenarchitects.co.uk

NOTES:

No.	Description	Date
1	ADDED DIMENSIONS TO EXISTING WINDOW OPENINGS	05/07/2023

CLIENT:

BEN SIMMONDS, EVESONS
BARN, SIMONSTONE LANE,
SIMONSTONE

PROJECT:

PROPOSED CHANGE OF USE
OF BARN TO NEW PRIVATE
DWELLING

SHEET:

EXISTING ELEVATIONS 2
REVISION 1

Project number PHA/830

Date 05/07/2023

Drawn by AW

Checked by PH

A3.2

Scale 1 : 50

Sheet size A1