


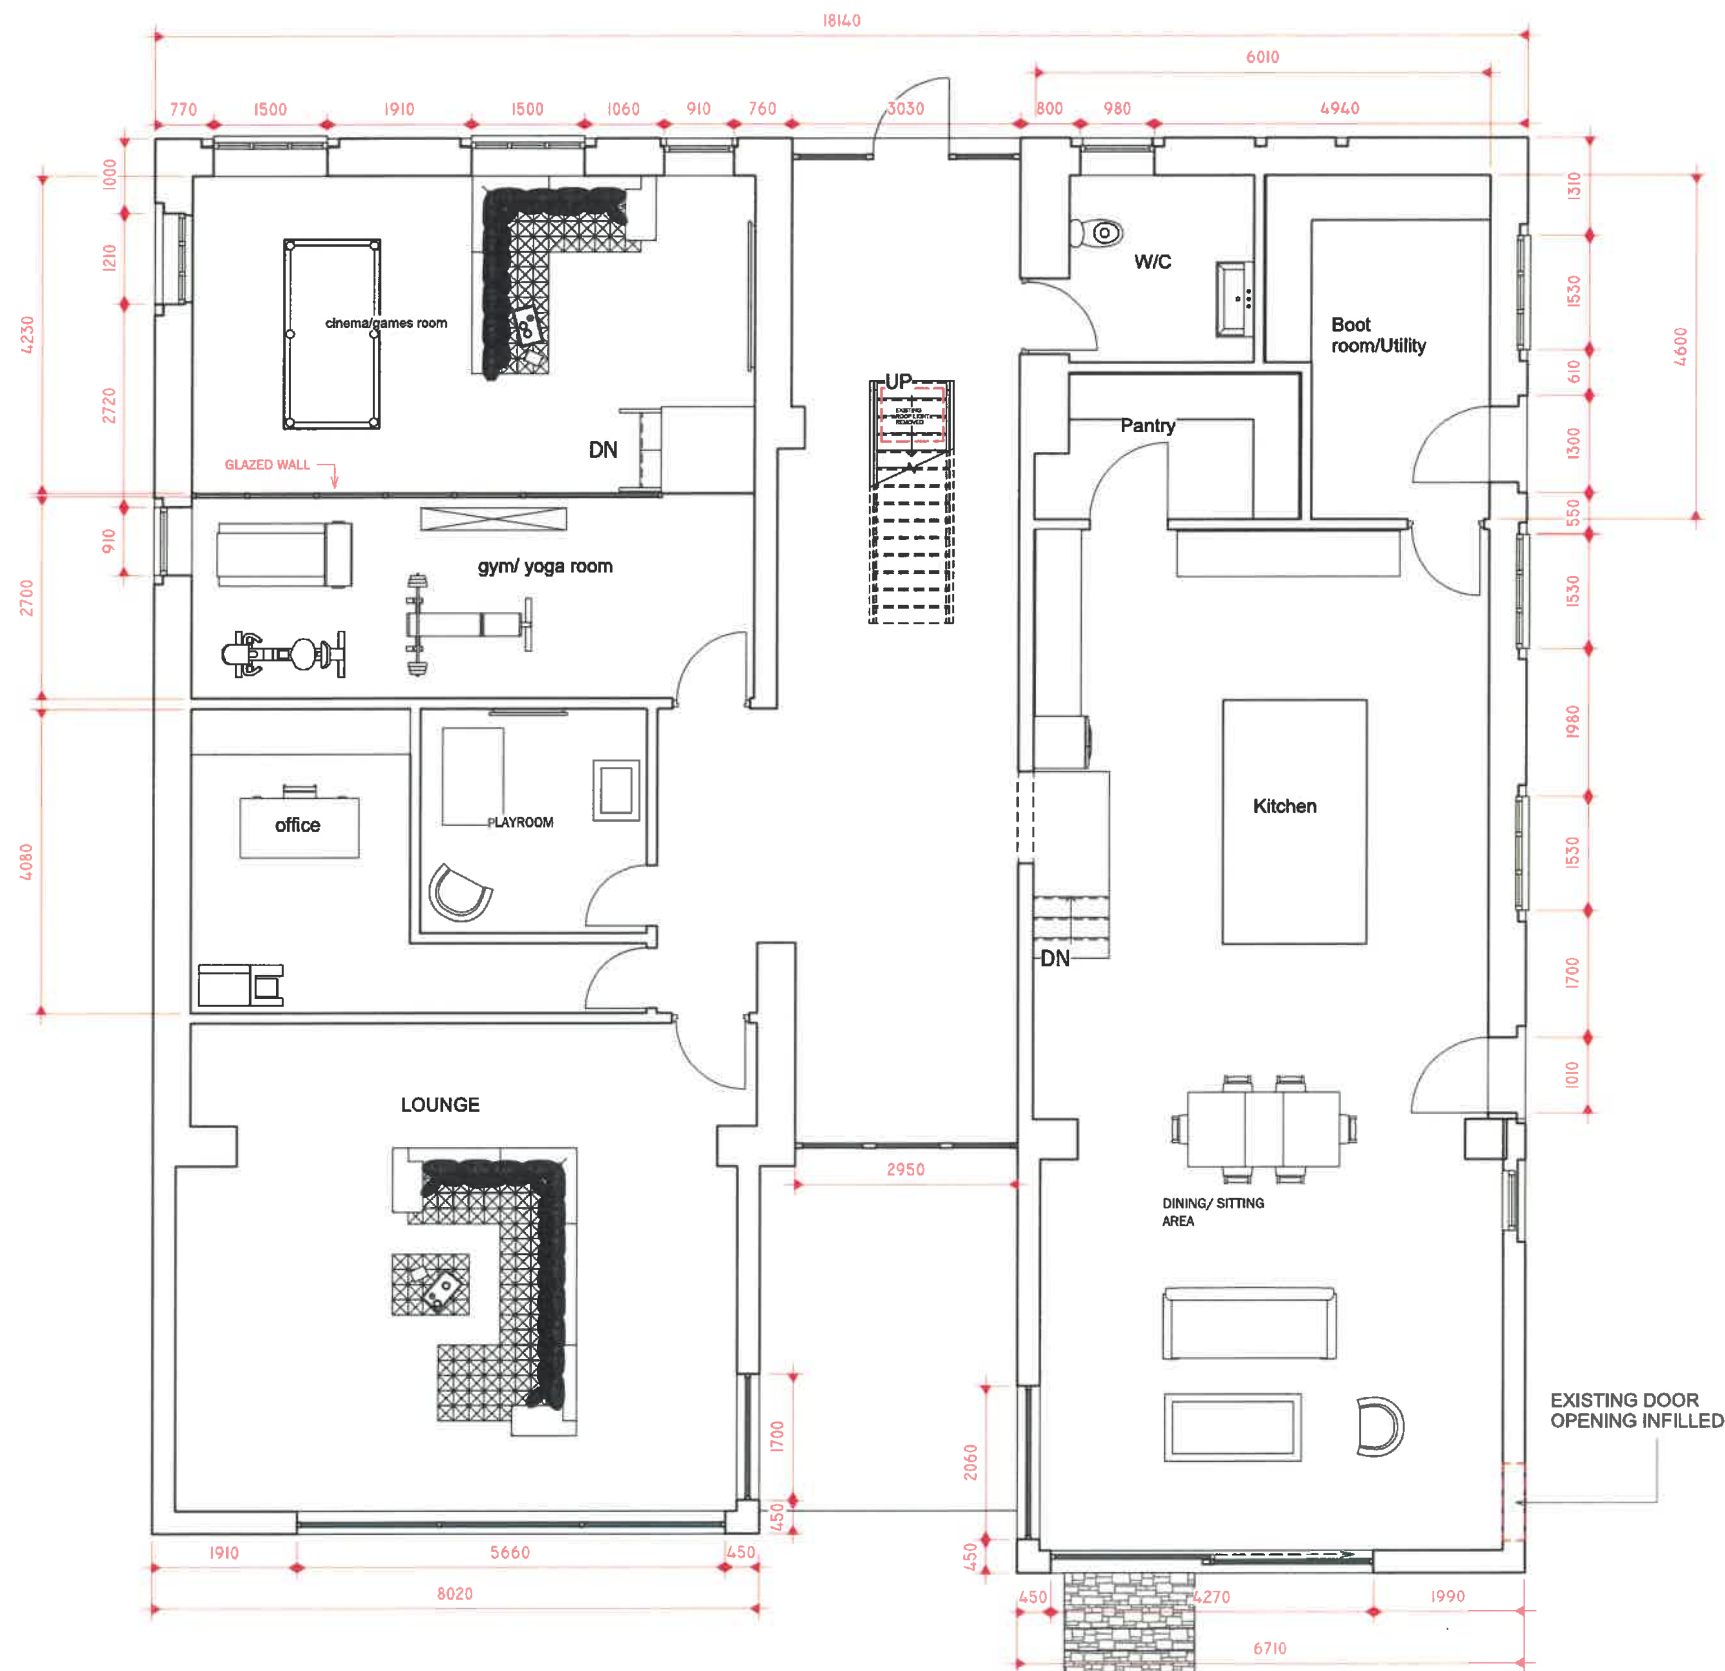

1 0 PROPOSED GROUND FLOOR
1 : 50

Peter Hitchen
Architects

Marathon House
The Sidings Business Park
Whalley, BB7 9SE

01254 823 885

www.peterhitchenarchitects.co.uk

NOTES:

No.	Description	Date
1	ADDITIONAL DIMENSIONS TO EXISTING/ NEW OPENINGS AND SOLAR PANELS	05/07/2023
2	WINDOW ALTERATION WEST ELEVATION	30/10/2023

CLIENT:

BEN SIMMONDS,
EVESONS BARN,
SIMONSTONE LANE,
SIMONSTONE

PROJECT:

PROPOSED CHANGE OF USE
OF BARN TO NEW PRIVATE
DWELLING

SHEET:

PROPOSED GROUND FLOOR
PLAN REVISION 1

Project number

PHA/830

Date

19/09/2023

Drawn by

AW

Checked by

PH


A2.2

Scale

1 : 50

Sheet size

A1

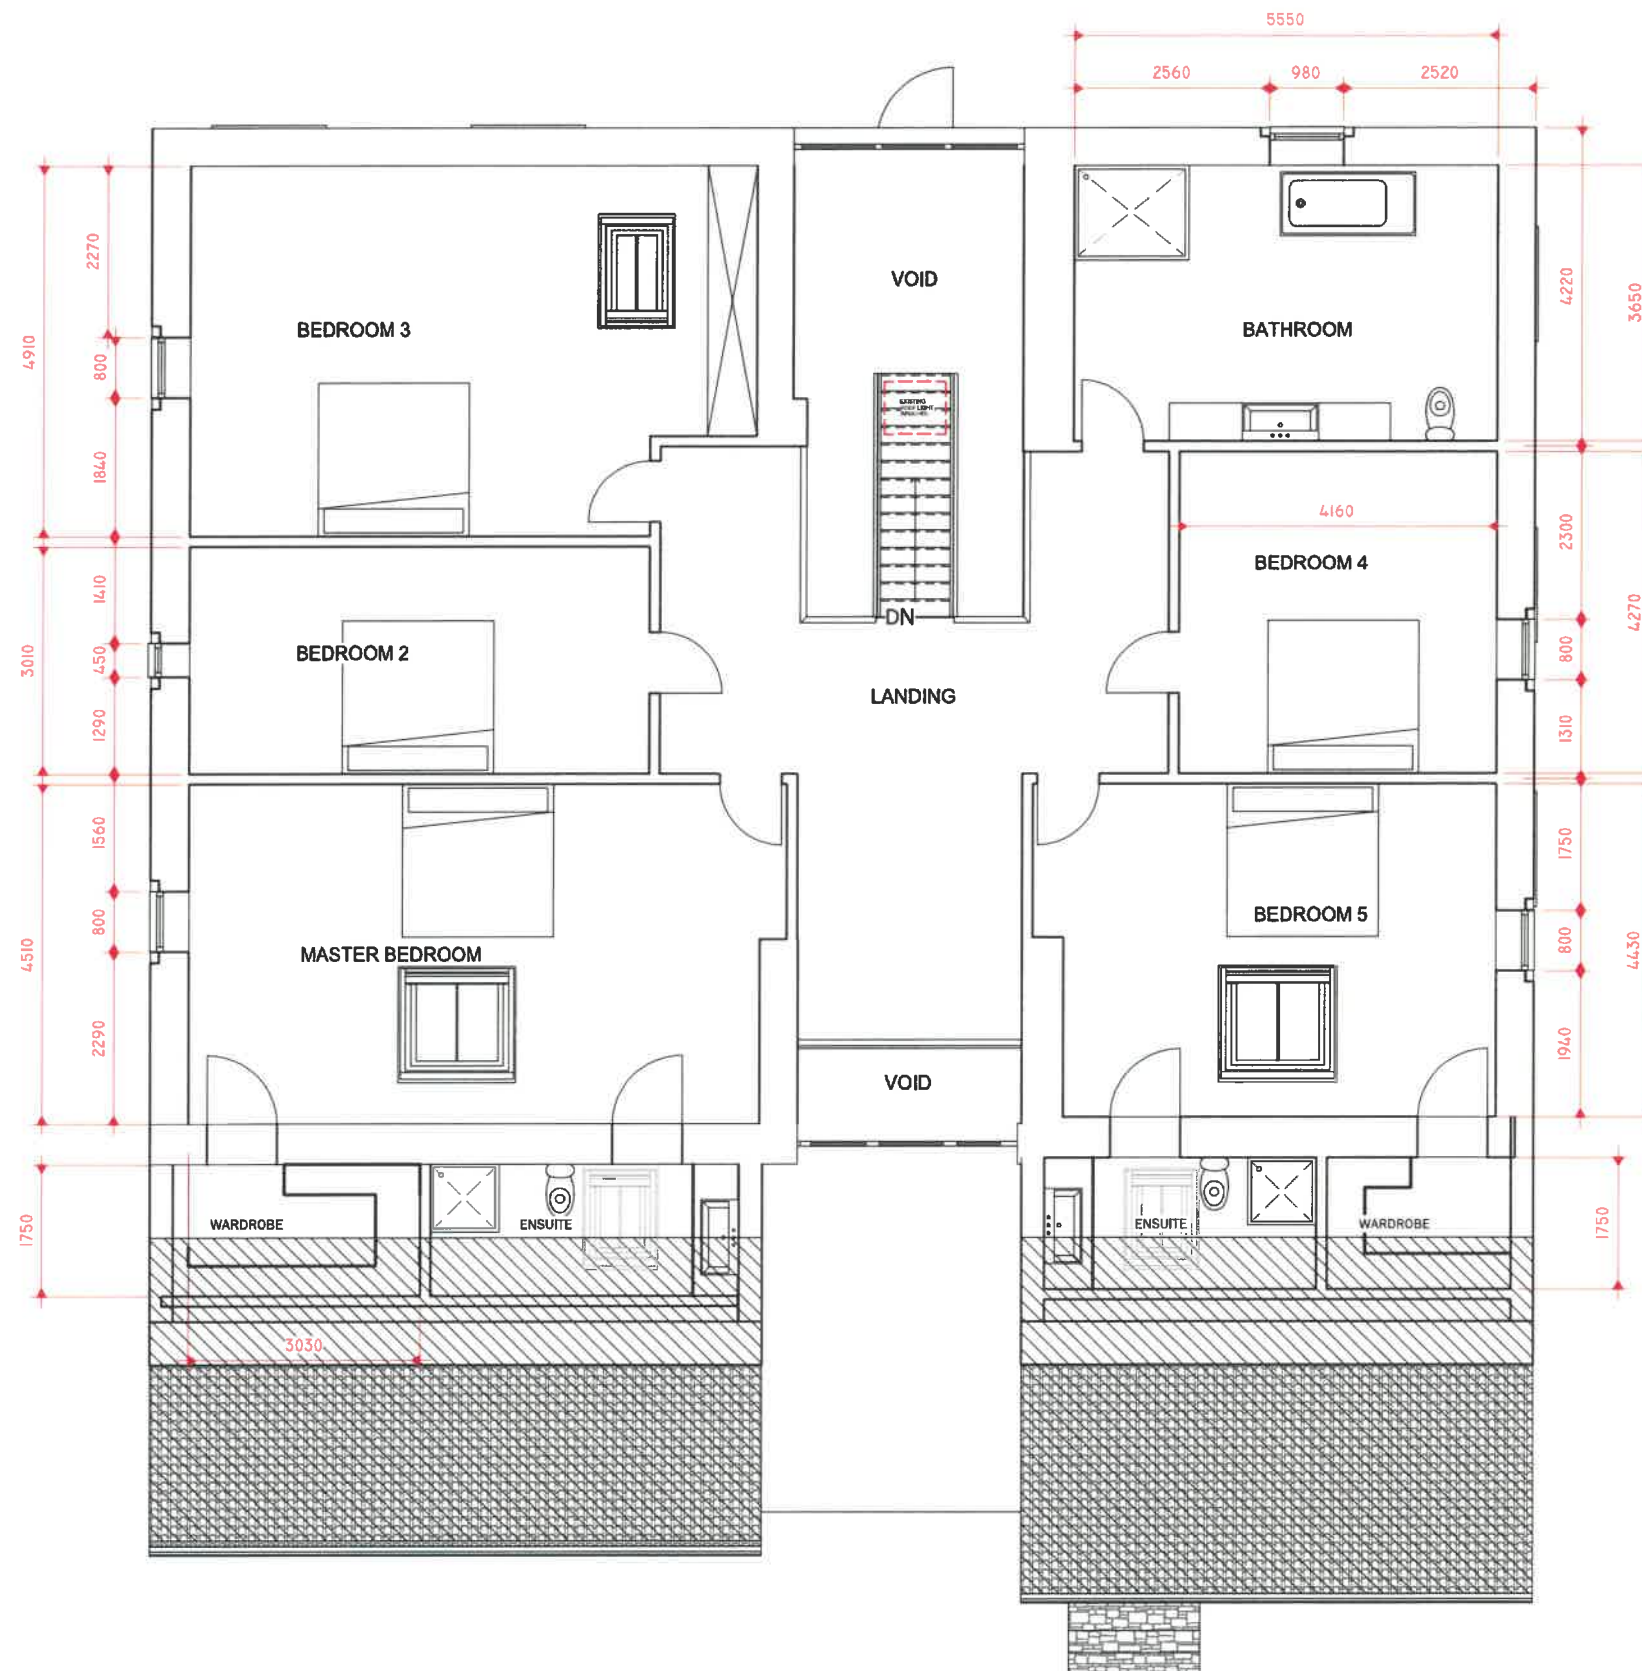

1 PROPOSED FIRST FLOOR
1 : 50

Peter Hitchen
Architects

Marathon House
The Sidings Business Park
Whalley, BB7 9SE

01254 823 885

www.peterhitchenarchitects.co.uk

NOTES:

No.	Description	Date
1	ADDITIONAL DIMENSIONS TO EXISTING/ NEW OPENINGS AND SOLAR PANELS	05/07/2023

CLIENT:

BEN SIMMONDS,
EVESONS BARN,
SIMONSTONE LANE,
SIMONSTONE

PROJECT:

PROPOSED CHANGE OF USE
OF BARN TO NEW PRIVATE
DWELLING

SHEET:

PROPOSED FIRST FLOOR PLAN
REVISION 1

Project number

PHA/830

Date

19/09/2023

Drawn by

AW

Checked by

PH

A2.5

Scale

1 : 50

Sheet size

A1

Peter Hitchen
Architects

Marathon House
The Sidings Business Park
Whalley, BB7 9SE

01254 823 885

www.peterhitchenarchitects.co.uk

NOTES:

SLATE ROOF FINISH

PAINTED TIMBER DOOR/
WINDOW FRAMES

CEDAR TIMBER CLADDING

ALUMINIUM FRAME
SLIDING DOORS

No.	Description	Date
1	ADDITIONAL DIMENSIONS TO EXISTING/ NEW OPENINGS AND SOLAR PANELS	05/07/2023

CLIENT:

BEN SIMMONDS,
EVESONS BARN,
SIMONSTONE LANE,
SIMONSTONE

PROJECT:

PROPOSED CHANGE OF USE
OF BARN TO NEW PRIVATE
DWELLING

SHEET:

PROPOSED ELEVATIONS 1
REVISION 1

Project number PHA/830

Date 19/09/2023

Drawn by AW

Checked by PH

A3.3

Scale 1 : 50


Sheet size A1



1 PROPOSED EAST
1 : 50



2 PROPOSED NORTH
1 : 50

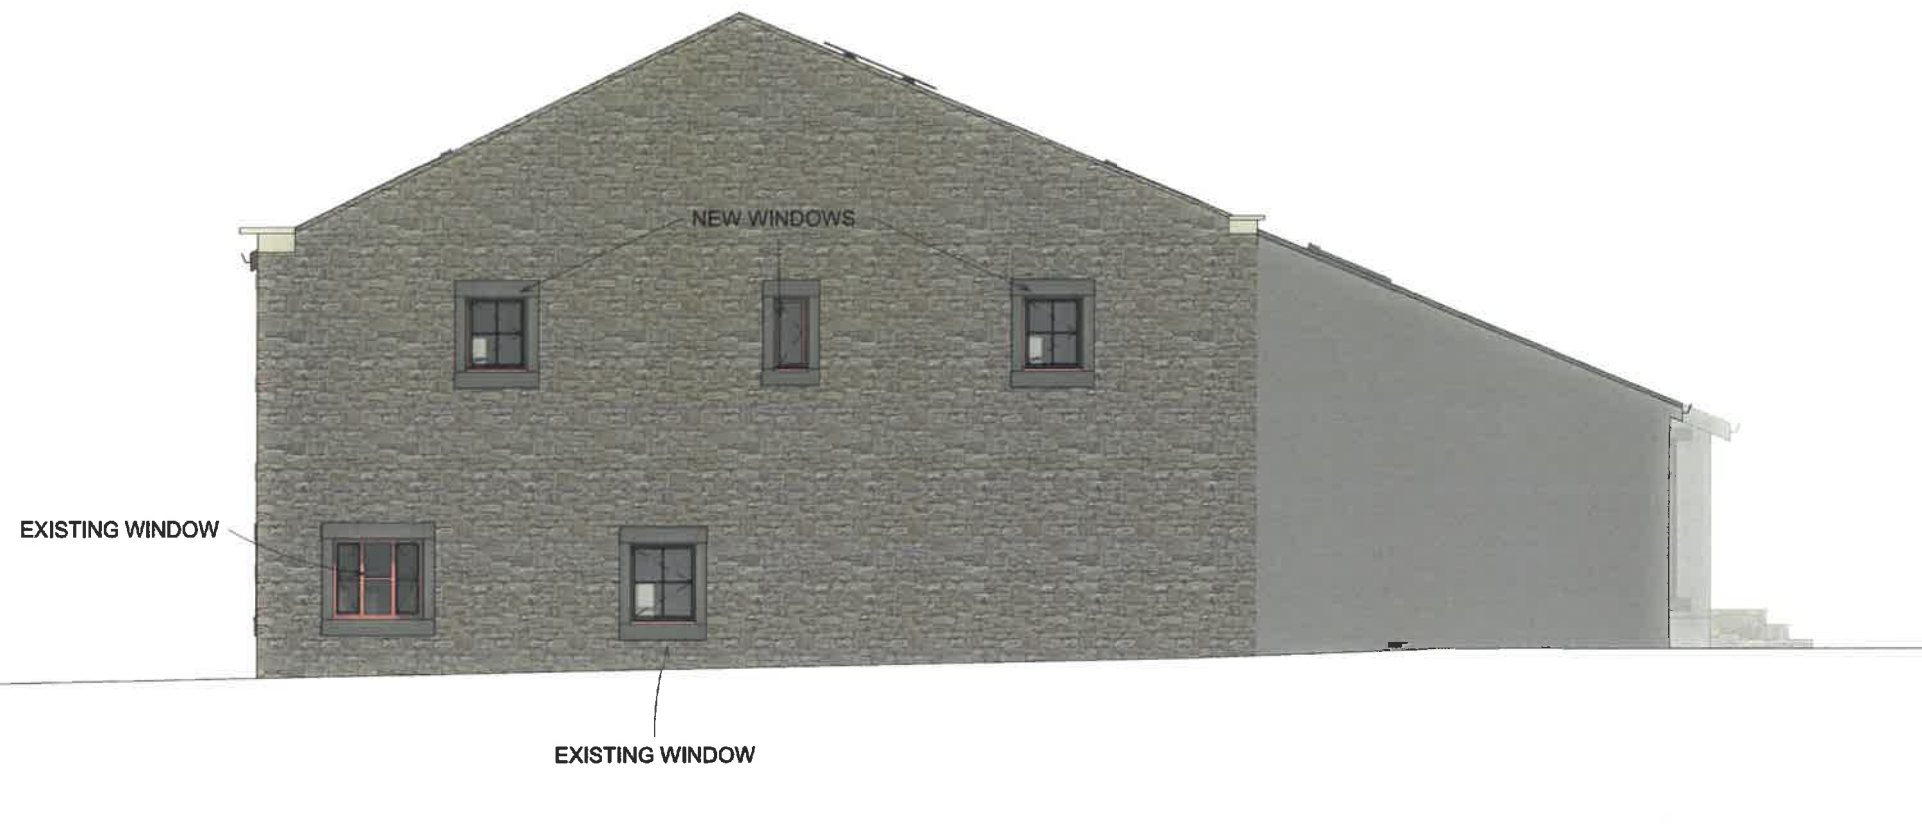

2 PROPOSED WEST
1 : 50



1 PROPOSED SOUTH
1 : 50

Peter Hitchen
Architects

Marathon House
The Sidings Business Park
Whalley, BB7 9SE

01254 823 885

www.peterhitchenarchitects.co.uk

- NOTES:
- SLATE ROOF FINISH
 - PAINTED TIMBER DOOR/
WINDOW FRAMES
 - CEDAR TIMBER CLADDING
 - ALUMINIUM FRAME
SLIDING DOORS

No.	Description	Date
1	ADDITIONAL DIMENSIONS TO EXISTING/ NEW OPENINGS AND SOLAR PANELS	05/07/2023
2	WINDOW ALTERATION WEST ELEVATION	30/10/2023

CLIENT:

BEN SIMMONDS,
EVESONS BARN,
SIMONSTONE LANE,
SIMONSTONE

PROJECT:

PROPOSED CHANGE OF USE
OF BARN TO NEW PRIVATE
DWELLING

SHEET:

PROPOSED ELEVATIONS 2
REVISION 1

Project number	PHA/830
Date	19/09/2023
Drawn by	AW
Checked by	PH

A3.4

Scale	1 : 50
Sheet size	A1

Peter Hitchen
Architects

Marathon House
The Sidings Business Park
Whalley, BB7 9SE

01254 823 885

www.peterhitchenarchitects.co.uk

NOTES:

No.	Description	Date
1	ADDITIONAL DIMENSIONS TO EXISTING/ NEW OPENINGS AND SOLAR PANELS	05/07/2023

CLIENT:

BEN SIMMONDS,
EVESONS BARN,
SIMONSTONE LANE,
SIMONSTONE

PROJECT:

PROPOSED CHANGE OF USE
OF BARN TO NEW PRIVATE
DWELLING

SHEET:

PROPOSED RENDER 3D VISUALS

Project number PHA/830

Date 19/09/2023

Drawn by AW

Checked by PH

A5.6

Scale 1 : 1

Sheet size A1



1 VIEW 1
1:1



2 VIEW 2
1:1