
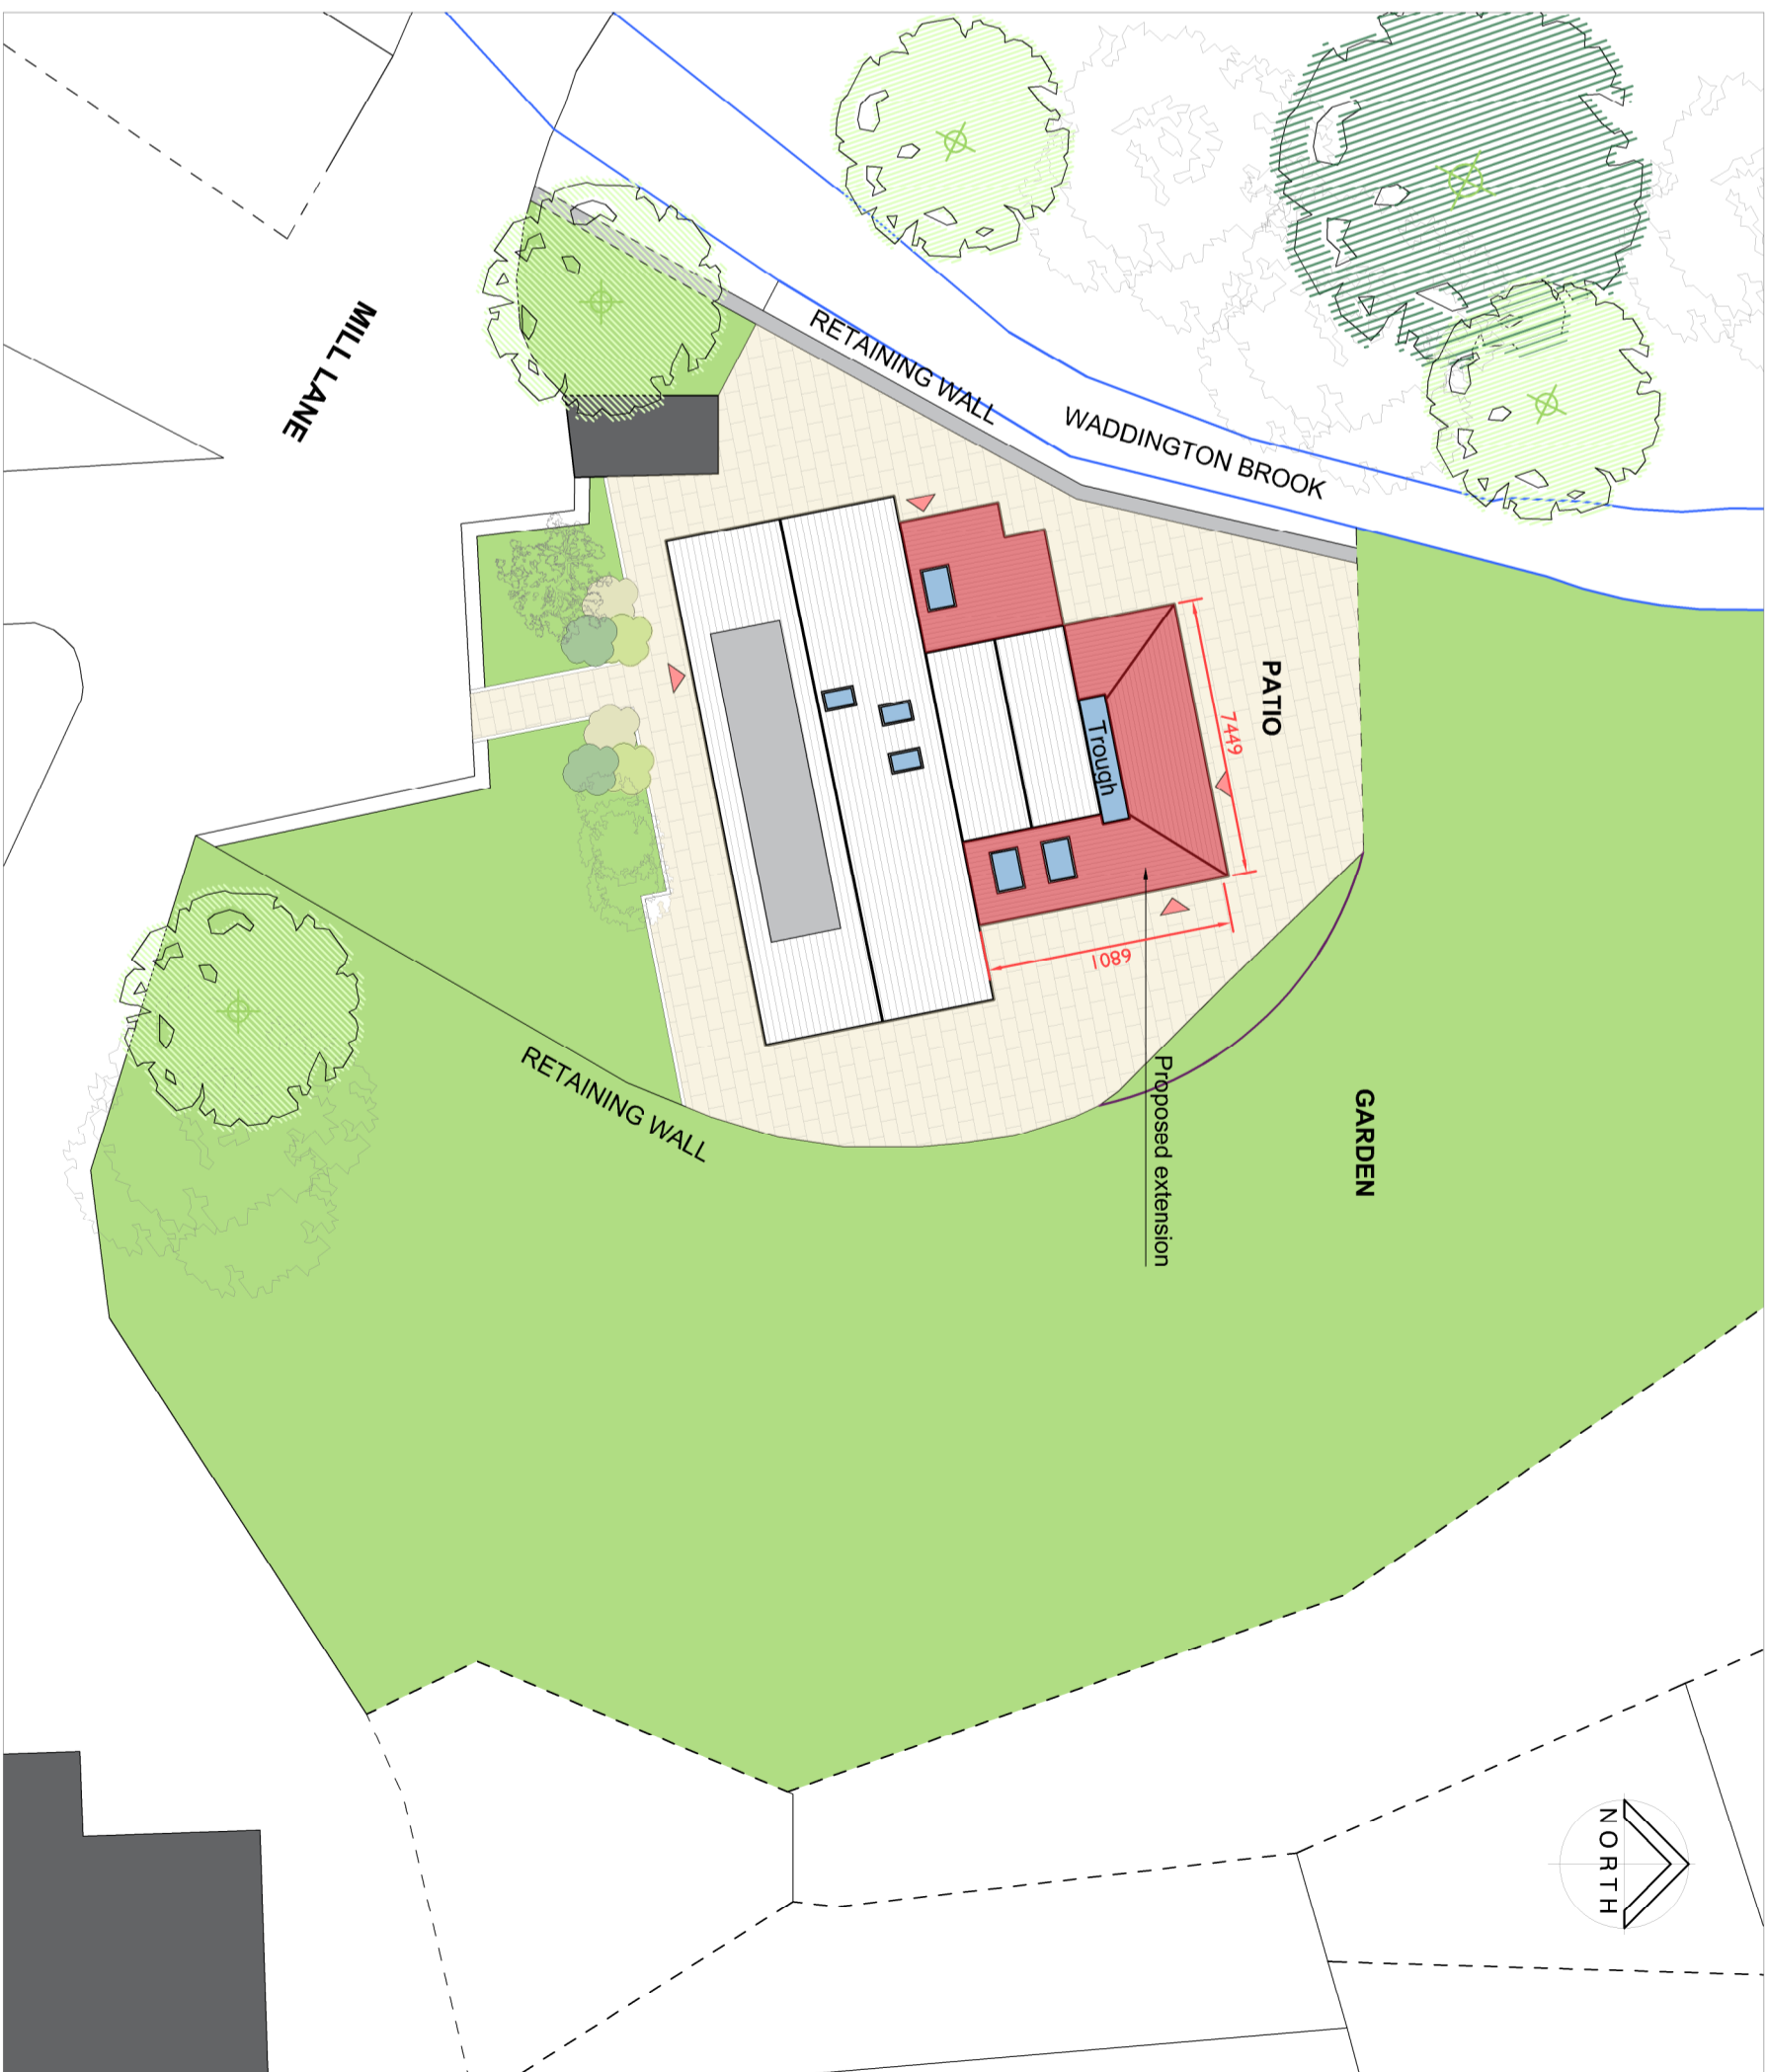


EXISTING SITE PLAN

SCALE 1:200 A2

 

PROPOSED SITE PLAN

SCALE 1:200 A2



**SUBJECT TO APPROVAL FROM RIBBLE VALLEY
BOROUGH COUNCIL**

Cuttock Clough Farm, Staldburn Road, Waddington, BB7 3JJ For Mr & Mrs Sewell	
Proposed extensions and alterations EXISTING + PROPOSED SITE PLANS	26 06 2023 0096 L.32.02B