



This drawing is to be read in conjunction with all relevant Architect, consultants' and specialists' drawings and specifications. The Architect is to be notified of any discrepancies before proceeding. Do not scale from this drawing. All dimensions and levels are to be checked on site. This drawing is subject to copyright. All work carried out before Planning and Building Permission has been granted is at the contractors risk.

0 2 4 6m
1:100 Scale

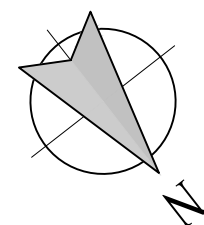

T1

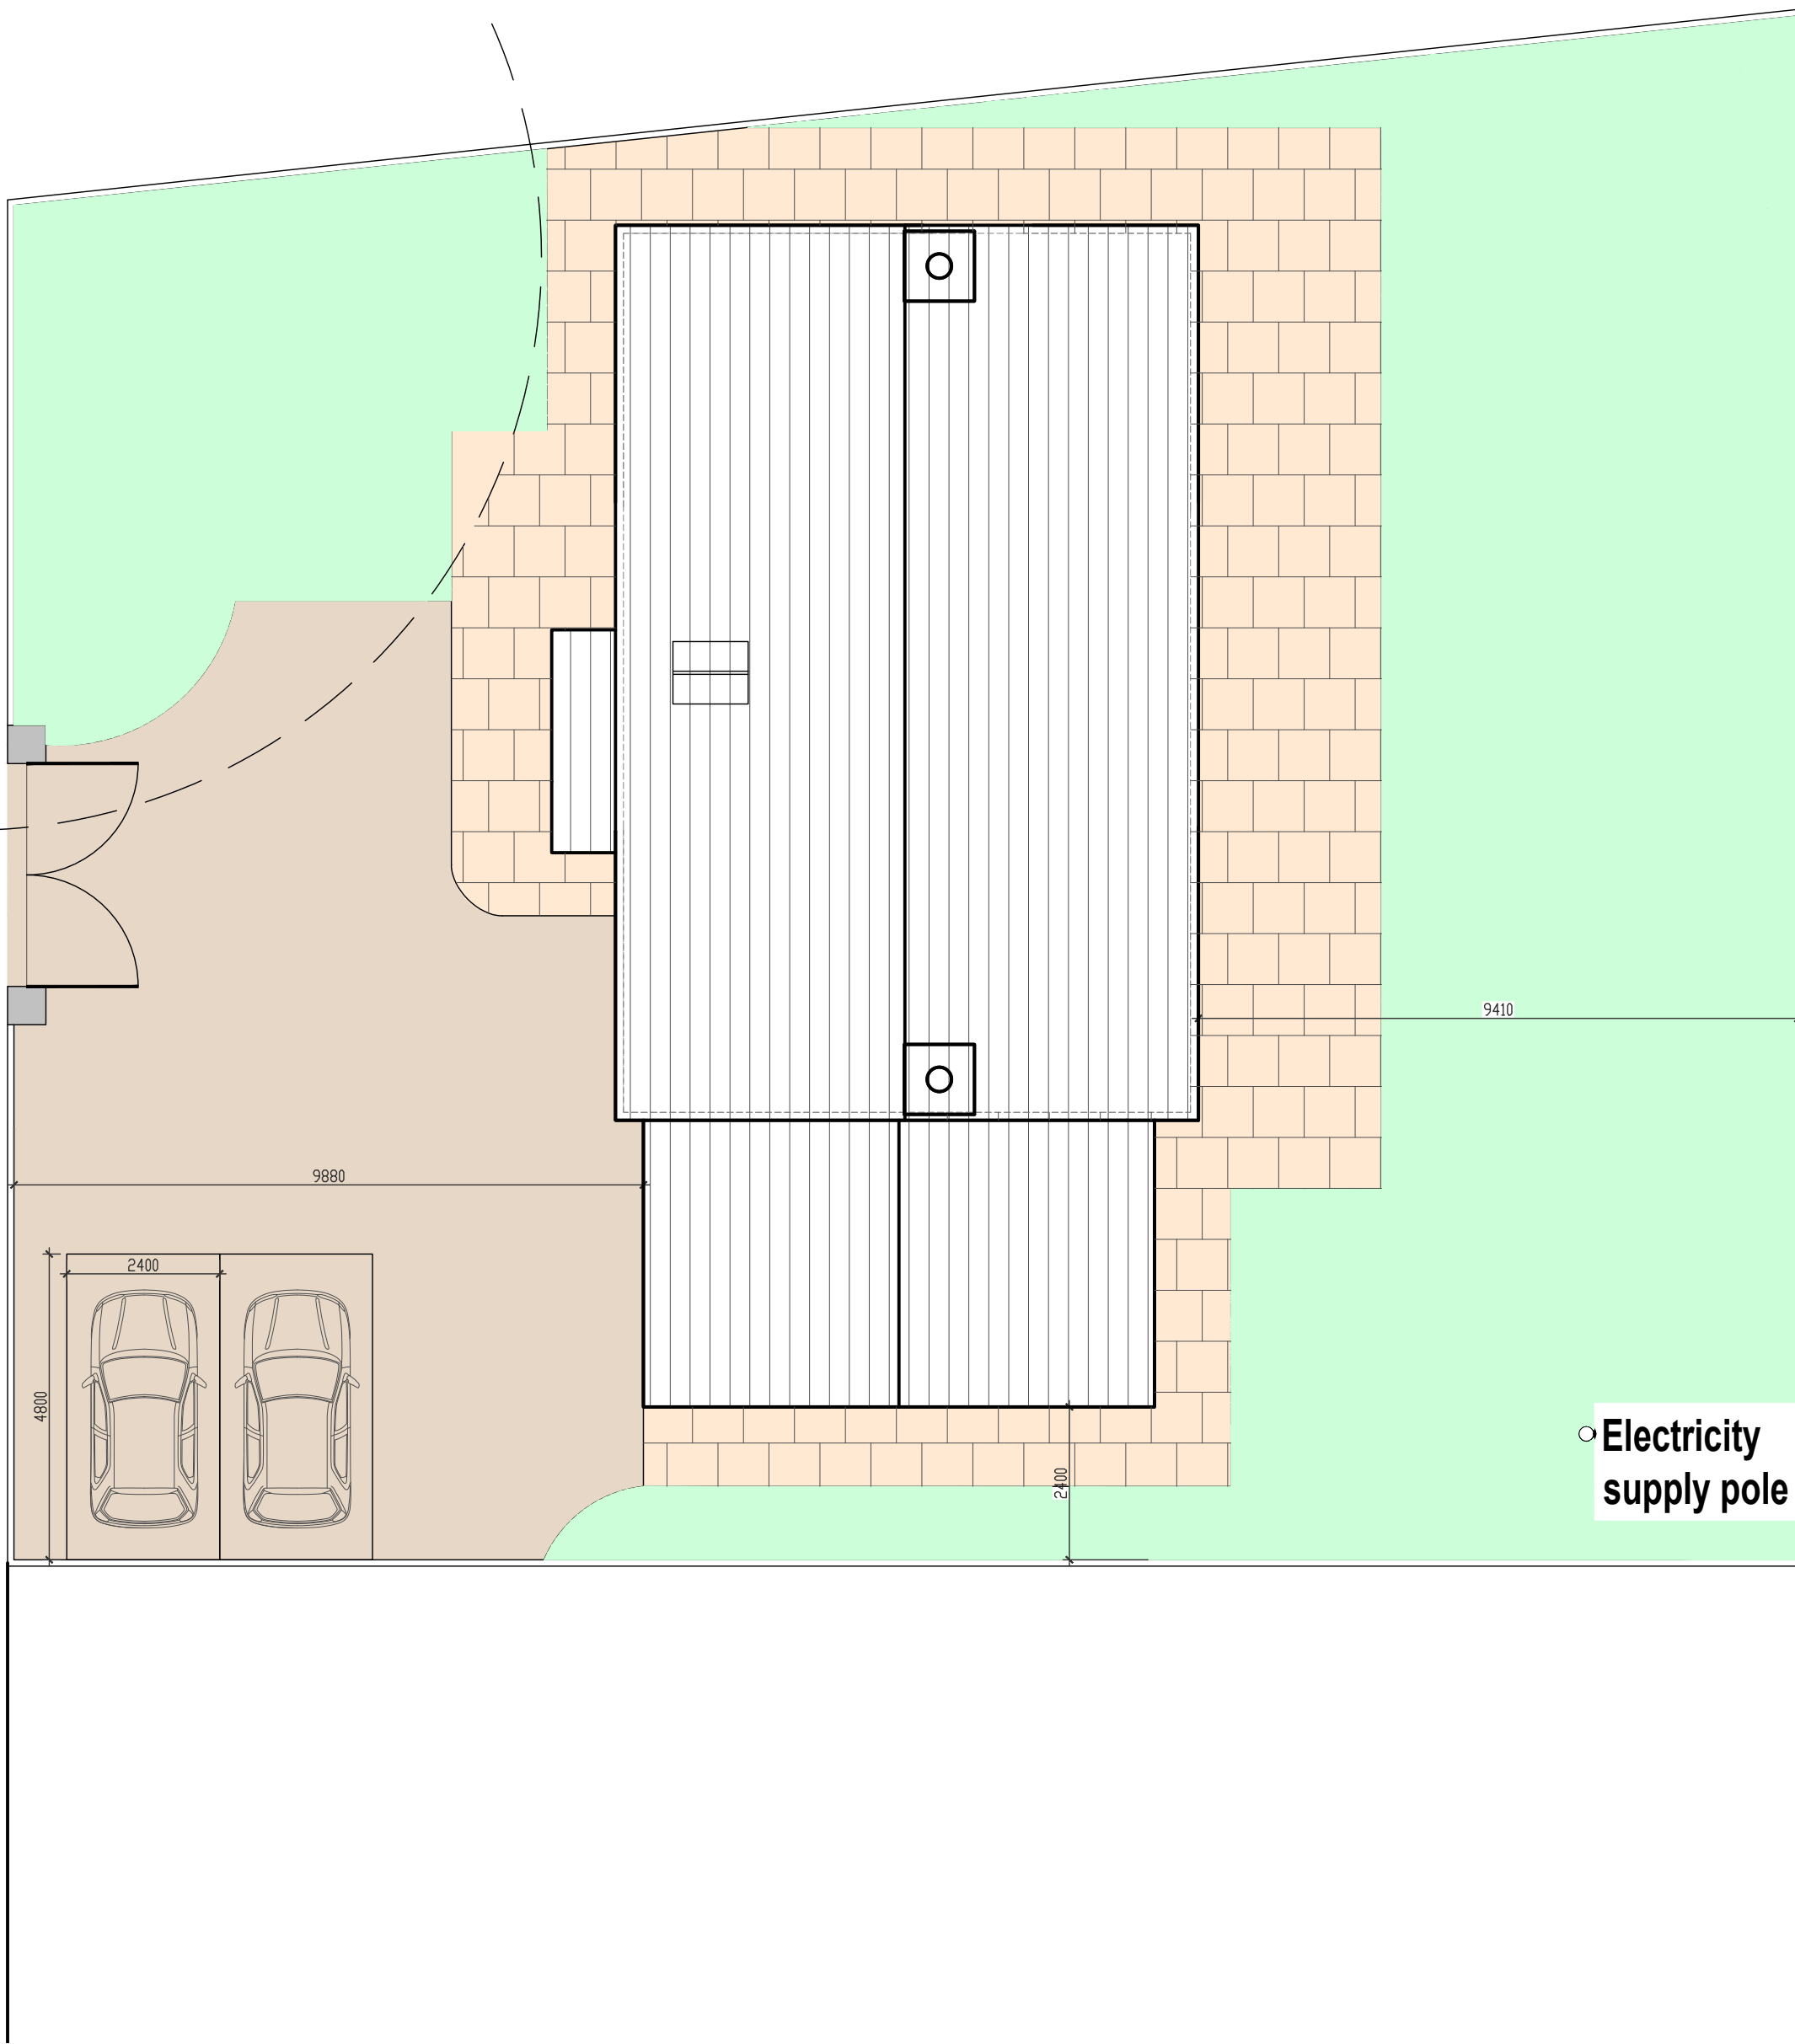


Proposed Site Plan
1:100 Scale



South West Elevation
1:100 Scale

South East Elevation
1:100 Scale

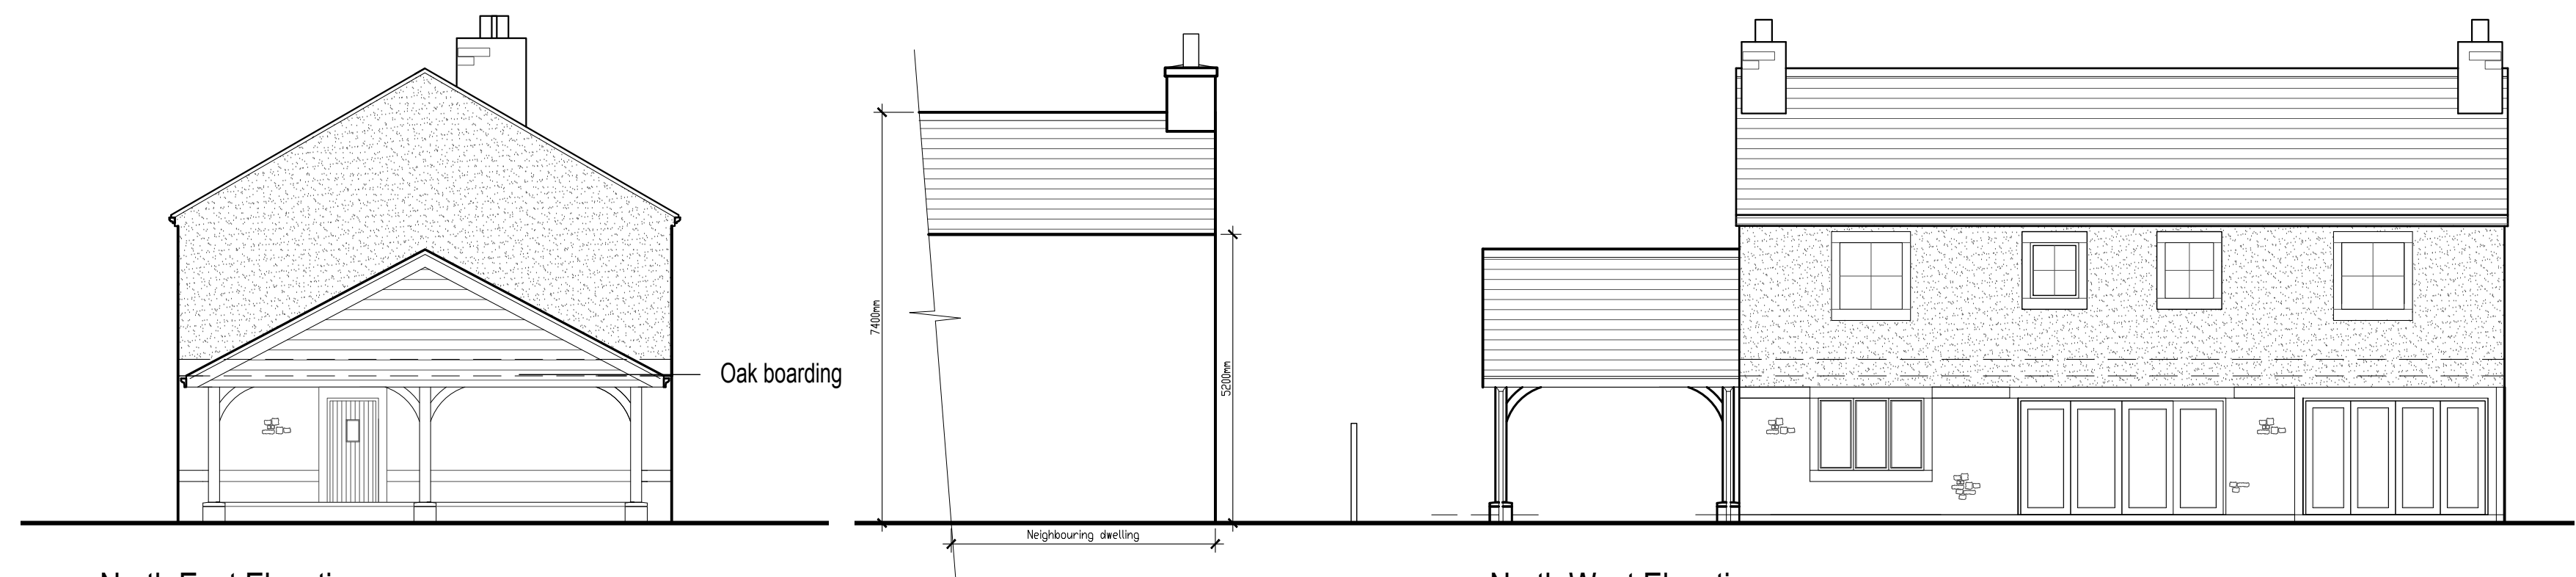

North East Elevation
1:100 Scale


North West Elevation
1:100 Scale

New Dwelling
Gross internal floor area:
Ground Floor = 105m²
First Floor = 90m²
Total Gross internal Floor Area = 195m²


Total Volume = m³



Oak posts on
stone plinth

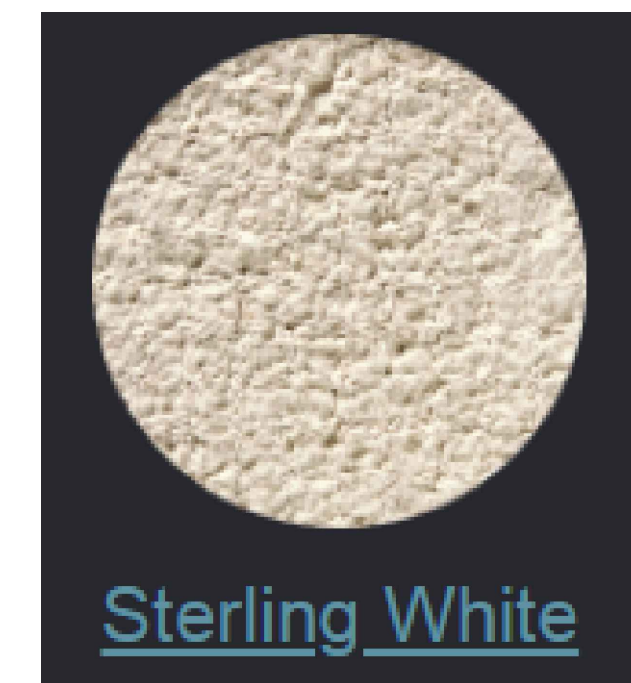


K-Rend, colour Sterling white

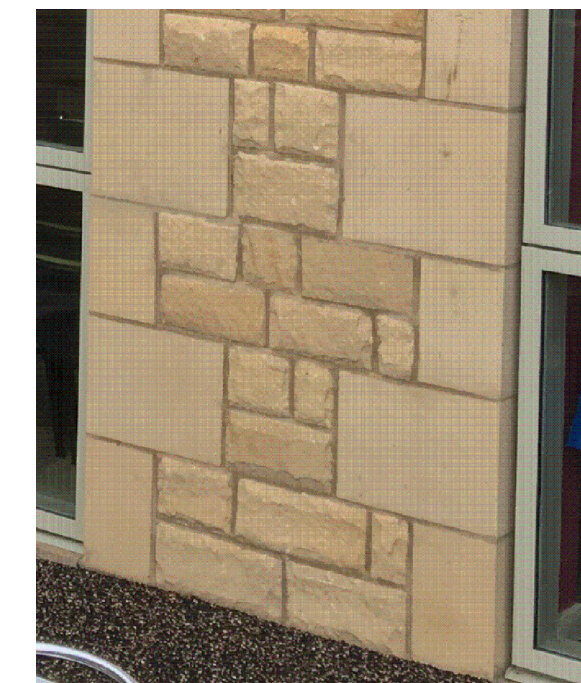


Natural cut sandstone quoins and
surrounds to windows and doors.

Oak Boarding - colour TBC.

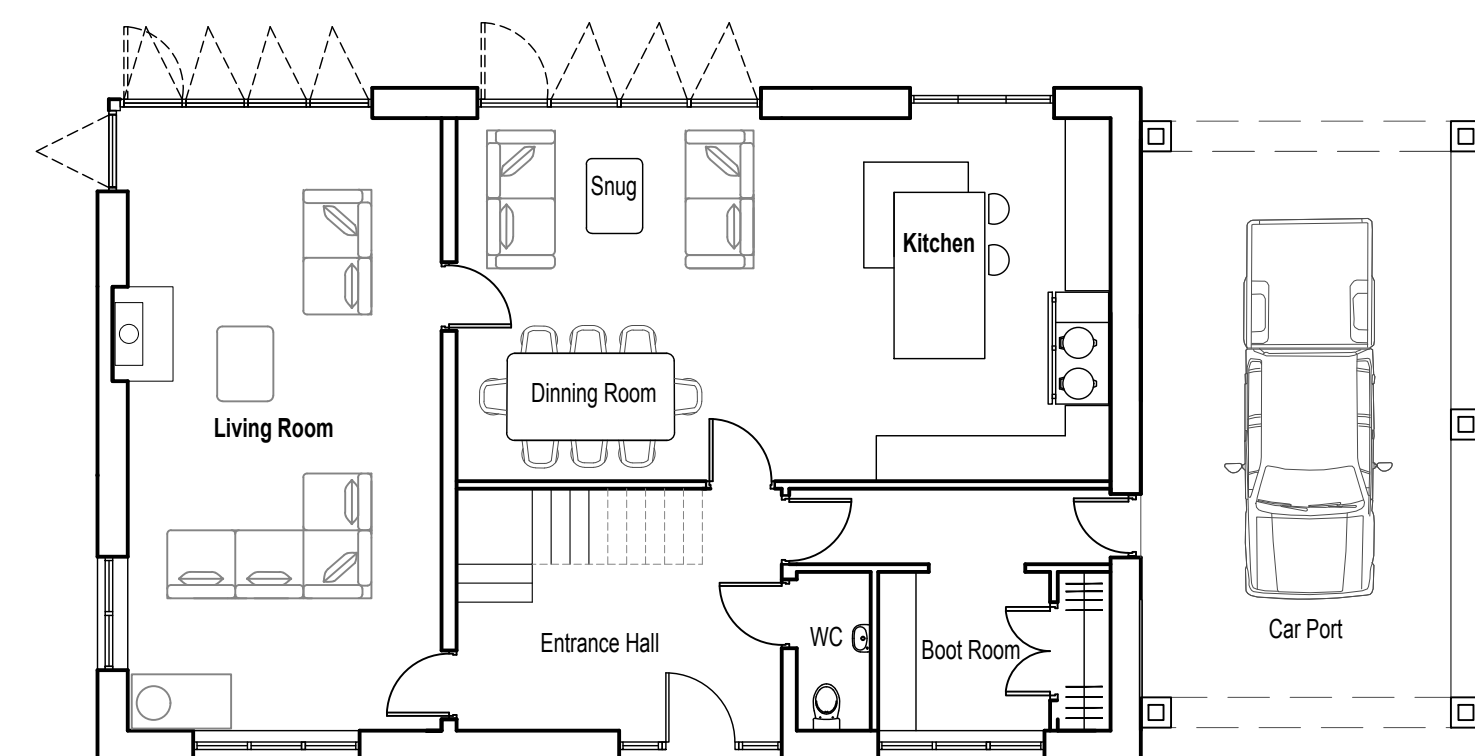


Ground Floor Plan
1:100 Scale

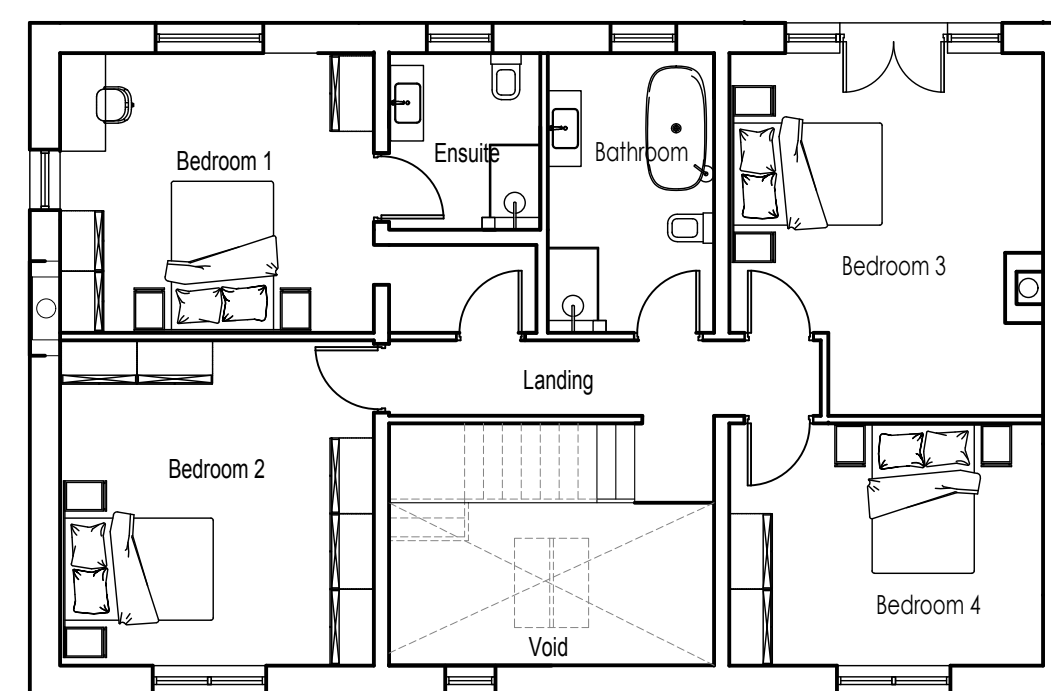


First Floor Plan
1:100 Scale



Powder coated aluminium window frames.
Colour Anthracite Grey (RAL 7016)

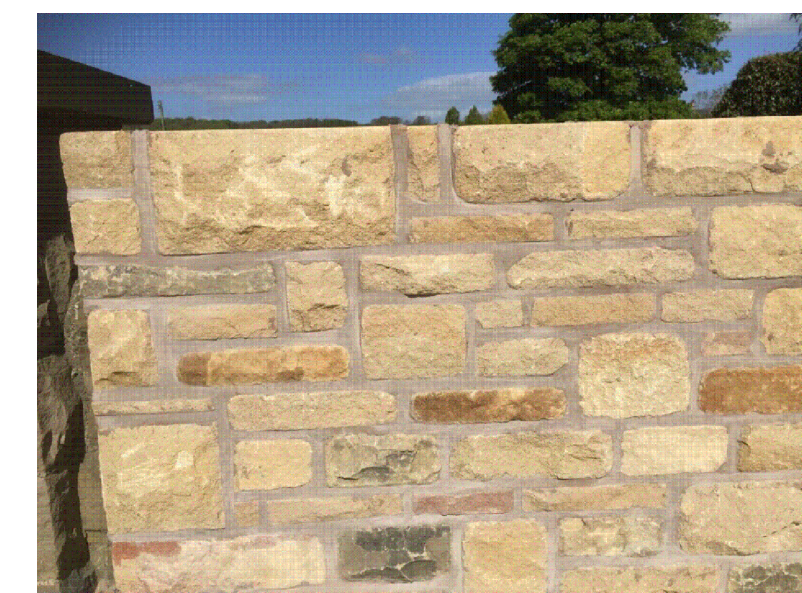

Natural reclaimed stone to main gable and upto stone
plinth.

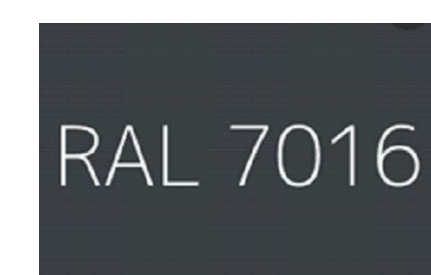

Client Mr Martyn Schofield		
Job Title Land Off Slaidburn Road Newton-in-Bowland Clitheroe BB7 3EB		
Drawing Title Proposed New Dwelling (Re-designed)		
Scale 1:100 @ A1	Date April 23	Drawn CH / TDS

spa ARCHITECTS
SUNDERLAND PEACOCK & ASSOCIATES LTD.
HAZELMERE, PIMLICO ROAD, CLITHEROE
LANCASHIRE, BB7 2AG
T 01200 423718 F 01200 427328
E info@sunderlandpeacock.com
www.sunderlandpeacock.com

6510 -002 REV **A**