
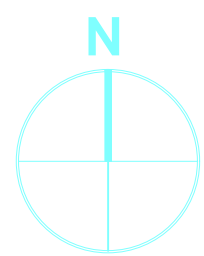


GENERAL NOTE		
1.	UNDER NO CIRCUMSTANCES SHOULD DIMENSIONS BE SCALED FROM THIS DRAWING IF IN DOUBT ASK.	
2.	THE DRAWINGS ARE TO BE READ IN CONJUNCTION WITH ALL OTHER RELEVANT DRAWINGS/SPECIFICATION. ANY DISCREPANCIES, ERRORS OR OMISSIONS TO BE BROUGHT TO THE ATTENTION OF IGD ARCHITECTS.	
3.	ALL DIMENSIONS ARE TO BE CHECKED PRIOR TO COMMENCEMENT.	
4.	THIS DRAWING IS THE PROPERTY OF IGD ARCHITECTS AND MUST NOT BE COPIED OR REPRODUCED, EITHER IN WHOLE OR IN PART WITHOUT WRITTEN PERMISSION.	

Rev:	Description:	Date:
X	First Issue	01.11.23
A	United Utilities Amend	28.03.24
B	United Utilities Amend	16.04.24
C	FFIs Updated	13.06.24

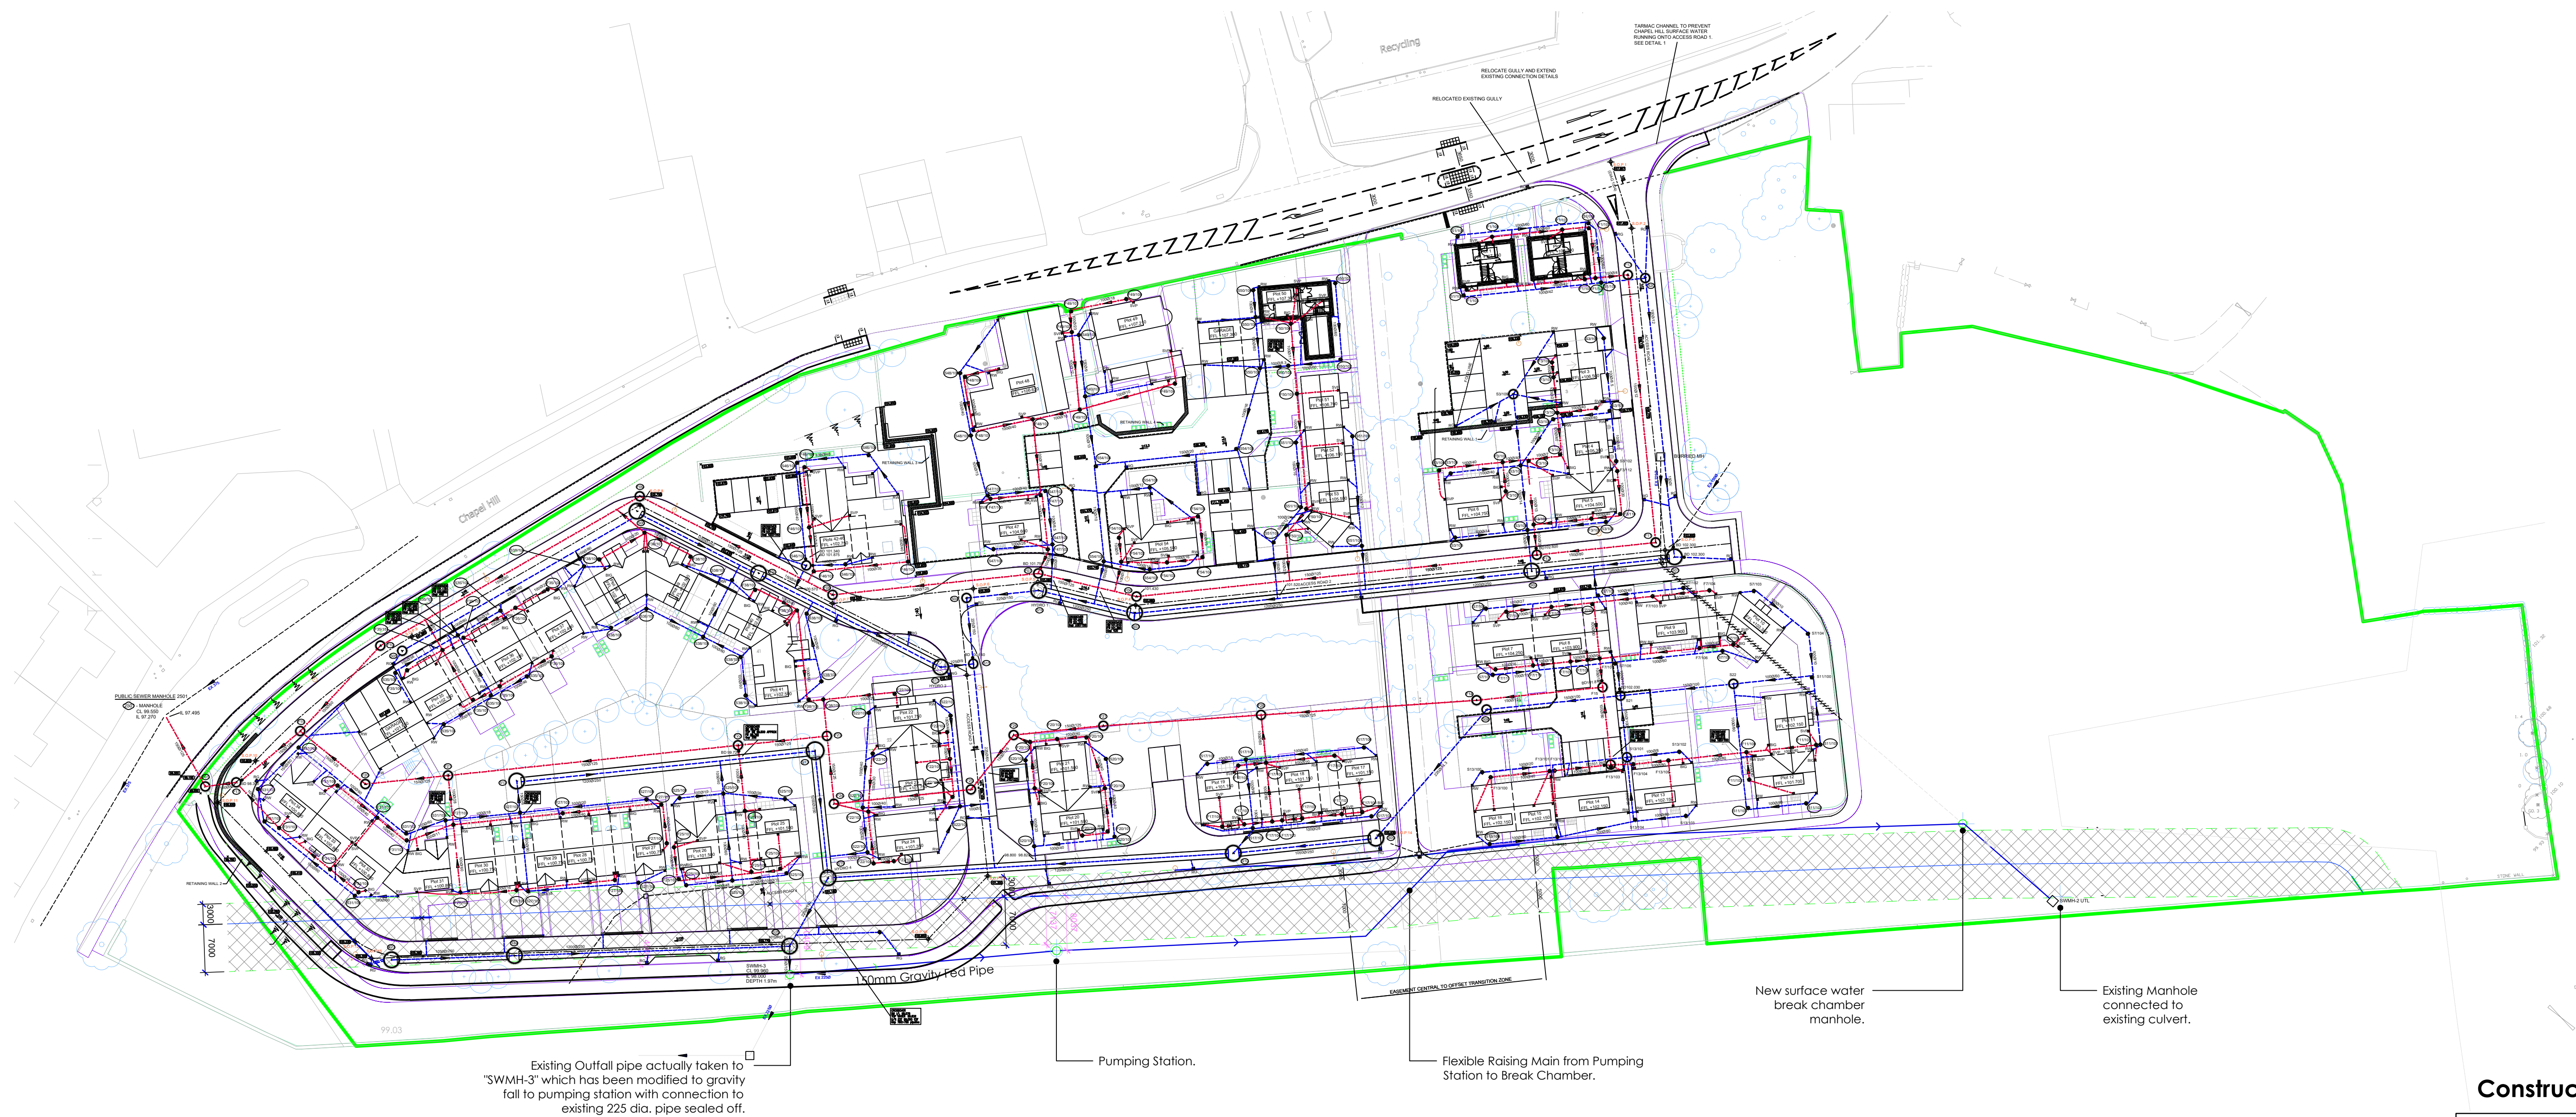

Site Plan
Scale: 1 : 500

Note:
This drawing represents the 'As Fitted' drainage based on site measurements alongside an accurately plotted Water Main / Easement based on plans provided United Utilities. Please read in conjunction with the proposed GA drawing **GK3409-C-001 Rev B**.

Site Boundary

New Surface Water Drain

Easement to Water Main

Water Main

Construction

Scheme Title:
Chapel Hill, Longridge

Drawing Reference:
New Surface Water Connection Plan
Scale @ A1: **1 : 500**
Drawn by: **KSI**
Checked by: **MOH**

Project Number: **6208**
Drawing Number: **CN-00-707**
Revision: **C**

d2architects

Soughton House
2 Nicholas Street Mews
Chester
Cheshire
CH1 2HS

Hidir Studio
Penrith Celyn
Ruthin
Denbighshire
LL15 2HF

T: 01244 620 984 / 01824 562012
E: admin@d2architects.co.uk
W: www.d2architects.co.uk