




Proposed Floor Plan - 1:100

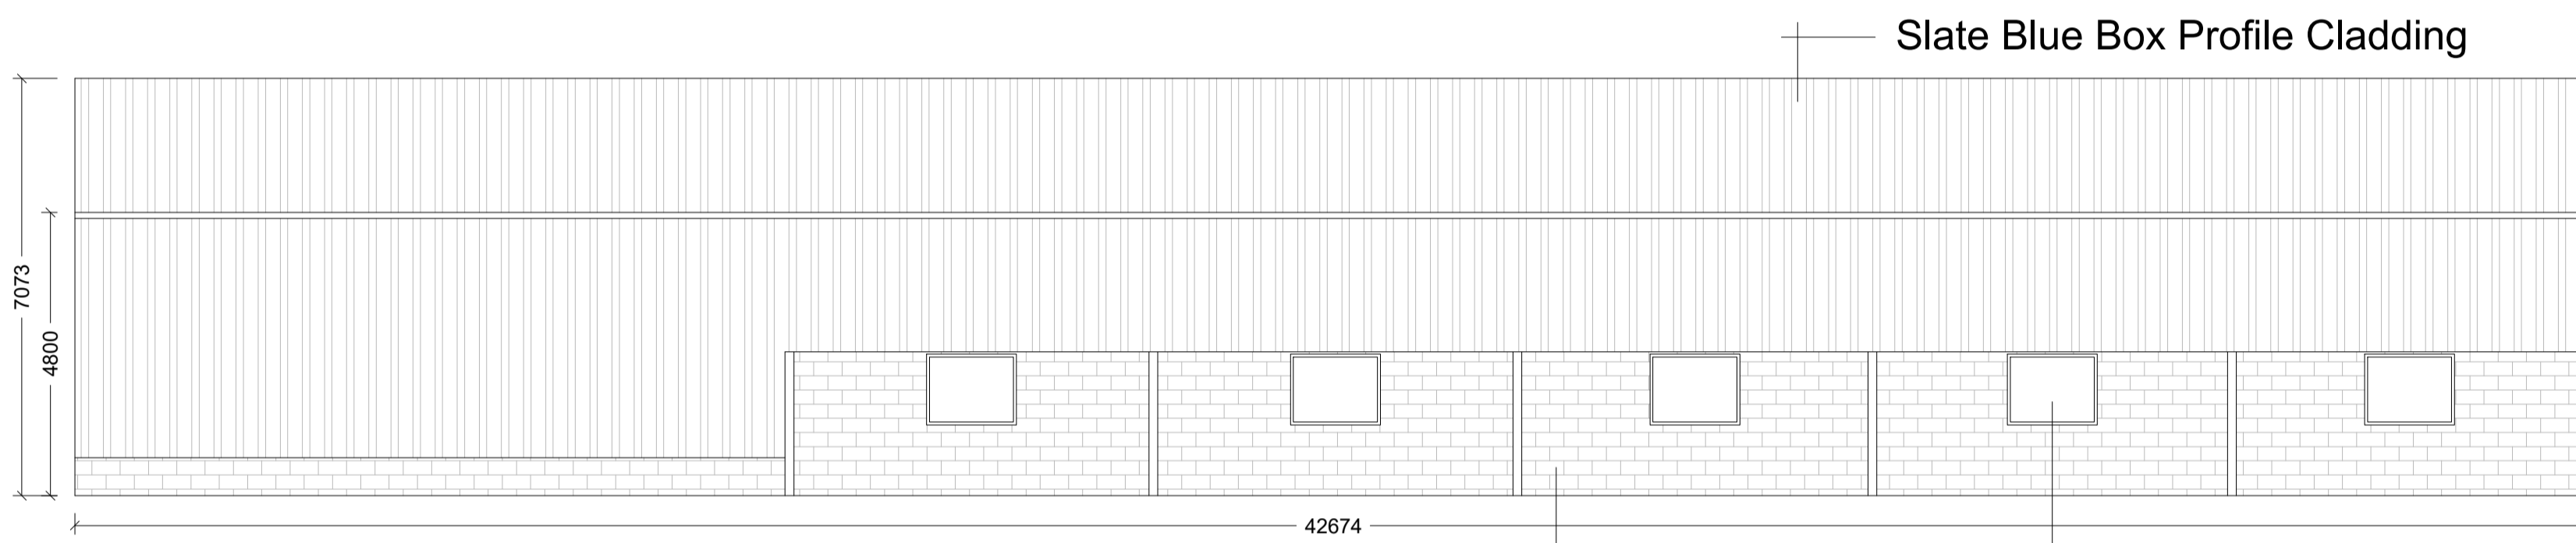


Proposed North Westerly Elevation - 1:100

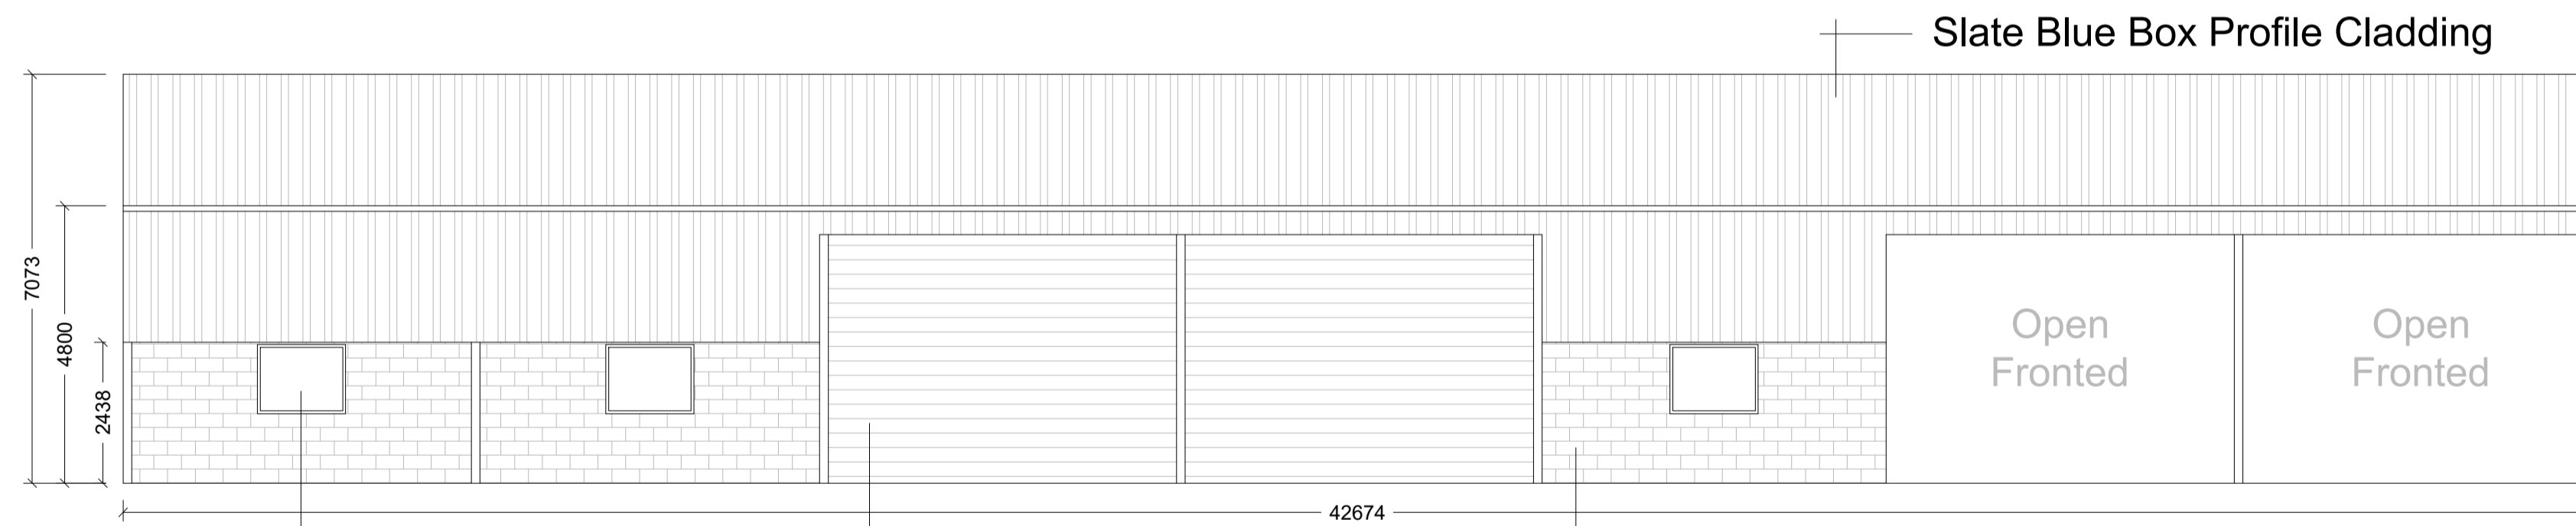

Proposed South Easterly Elevation - 1:100

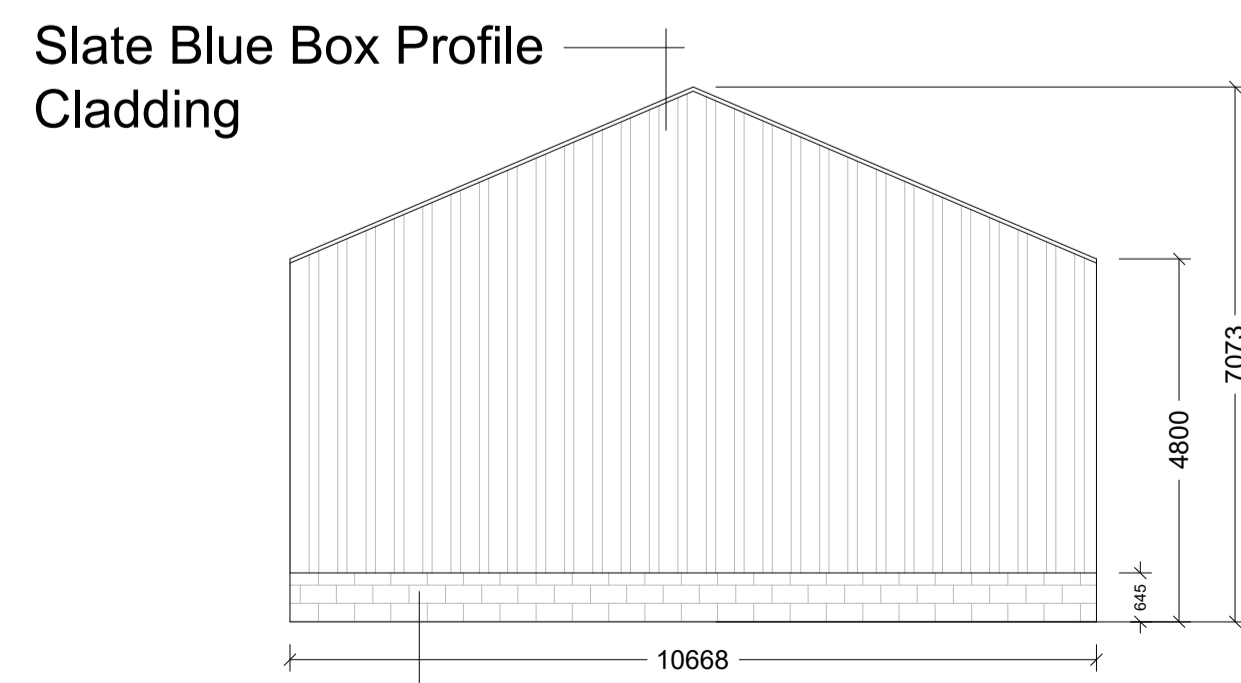

Proposed North Easterly Elevation - 1:100

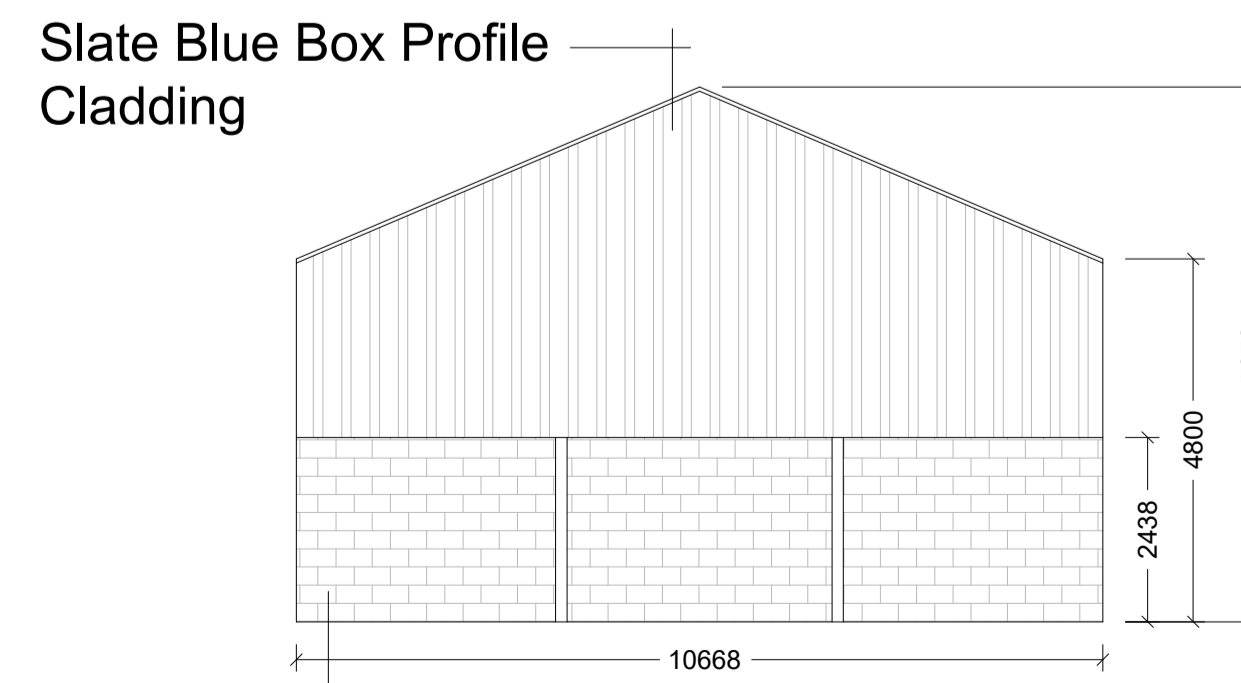


Proposed South Westerly Elevation - 1:100



Existing Site Plan - 1:500



Proposed Site Plan - 1:500

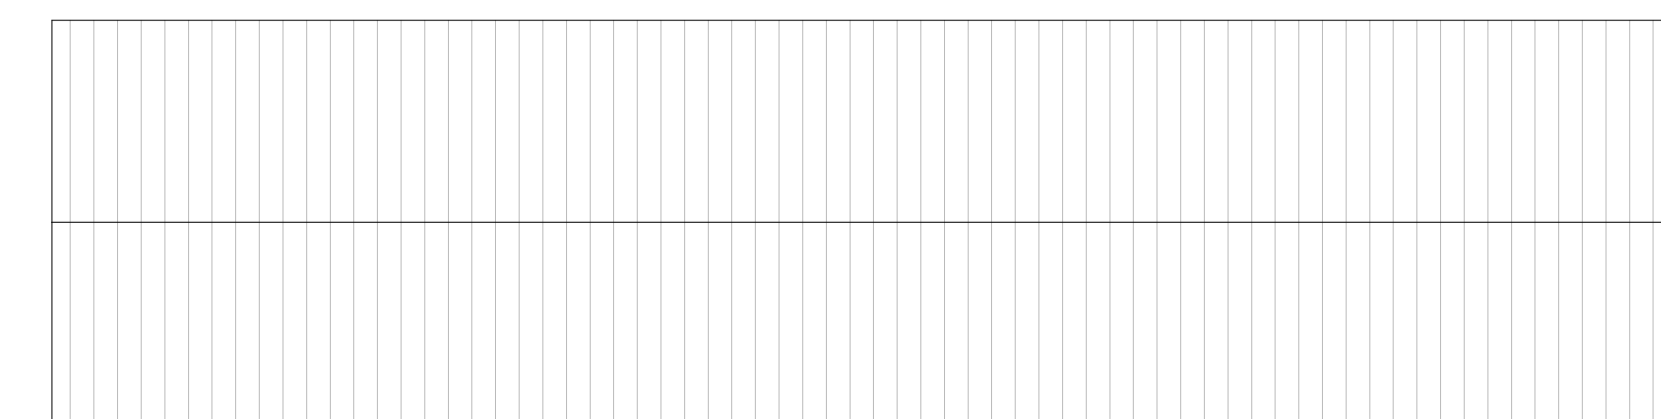

Proposed Roof Plan - 1:200

Notes:

All work is to be carried out to the latest current British standards Codes of Practice and recognised working practices.

All work and materials should comply with Health and Safety legislation.

All dimensions are in millimetres where explicitly shown otherwise.

The contractor should check and certify all dimensions as work proceeds and notify the architect of any discrepancies.

Do not scale off the drawings, if in doubt ask.

G H A
 Gary Hoerty Associates
 Gary Hoerty Associates Chartered Surveyors
 Suite 9 - Grindleton Business Centre
 The Spinney
 Grindleton
 Clitheroe
 Lancashire BB7 4DH
 T: 01200 449700
 Email: info@ghaonline.co.uk

Project: (No: Hol.1123.3388.GH)	
Planning - Farm Workshop & Machinery Shed at: Yewtree Farm Chipping Road Chaigley Clitheroe BB7 3LX	
Title: Proposed Plans, Elevations & Site Plan	
Drawing No: Hol.1123.3388.02	Drawn: KA
Client: Mr & Mrs J Holden.	
Date: 05.07.2023	Scale: 1:100, 1:200 & 1:1250 @ A1
Amendments:	