




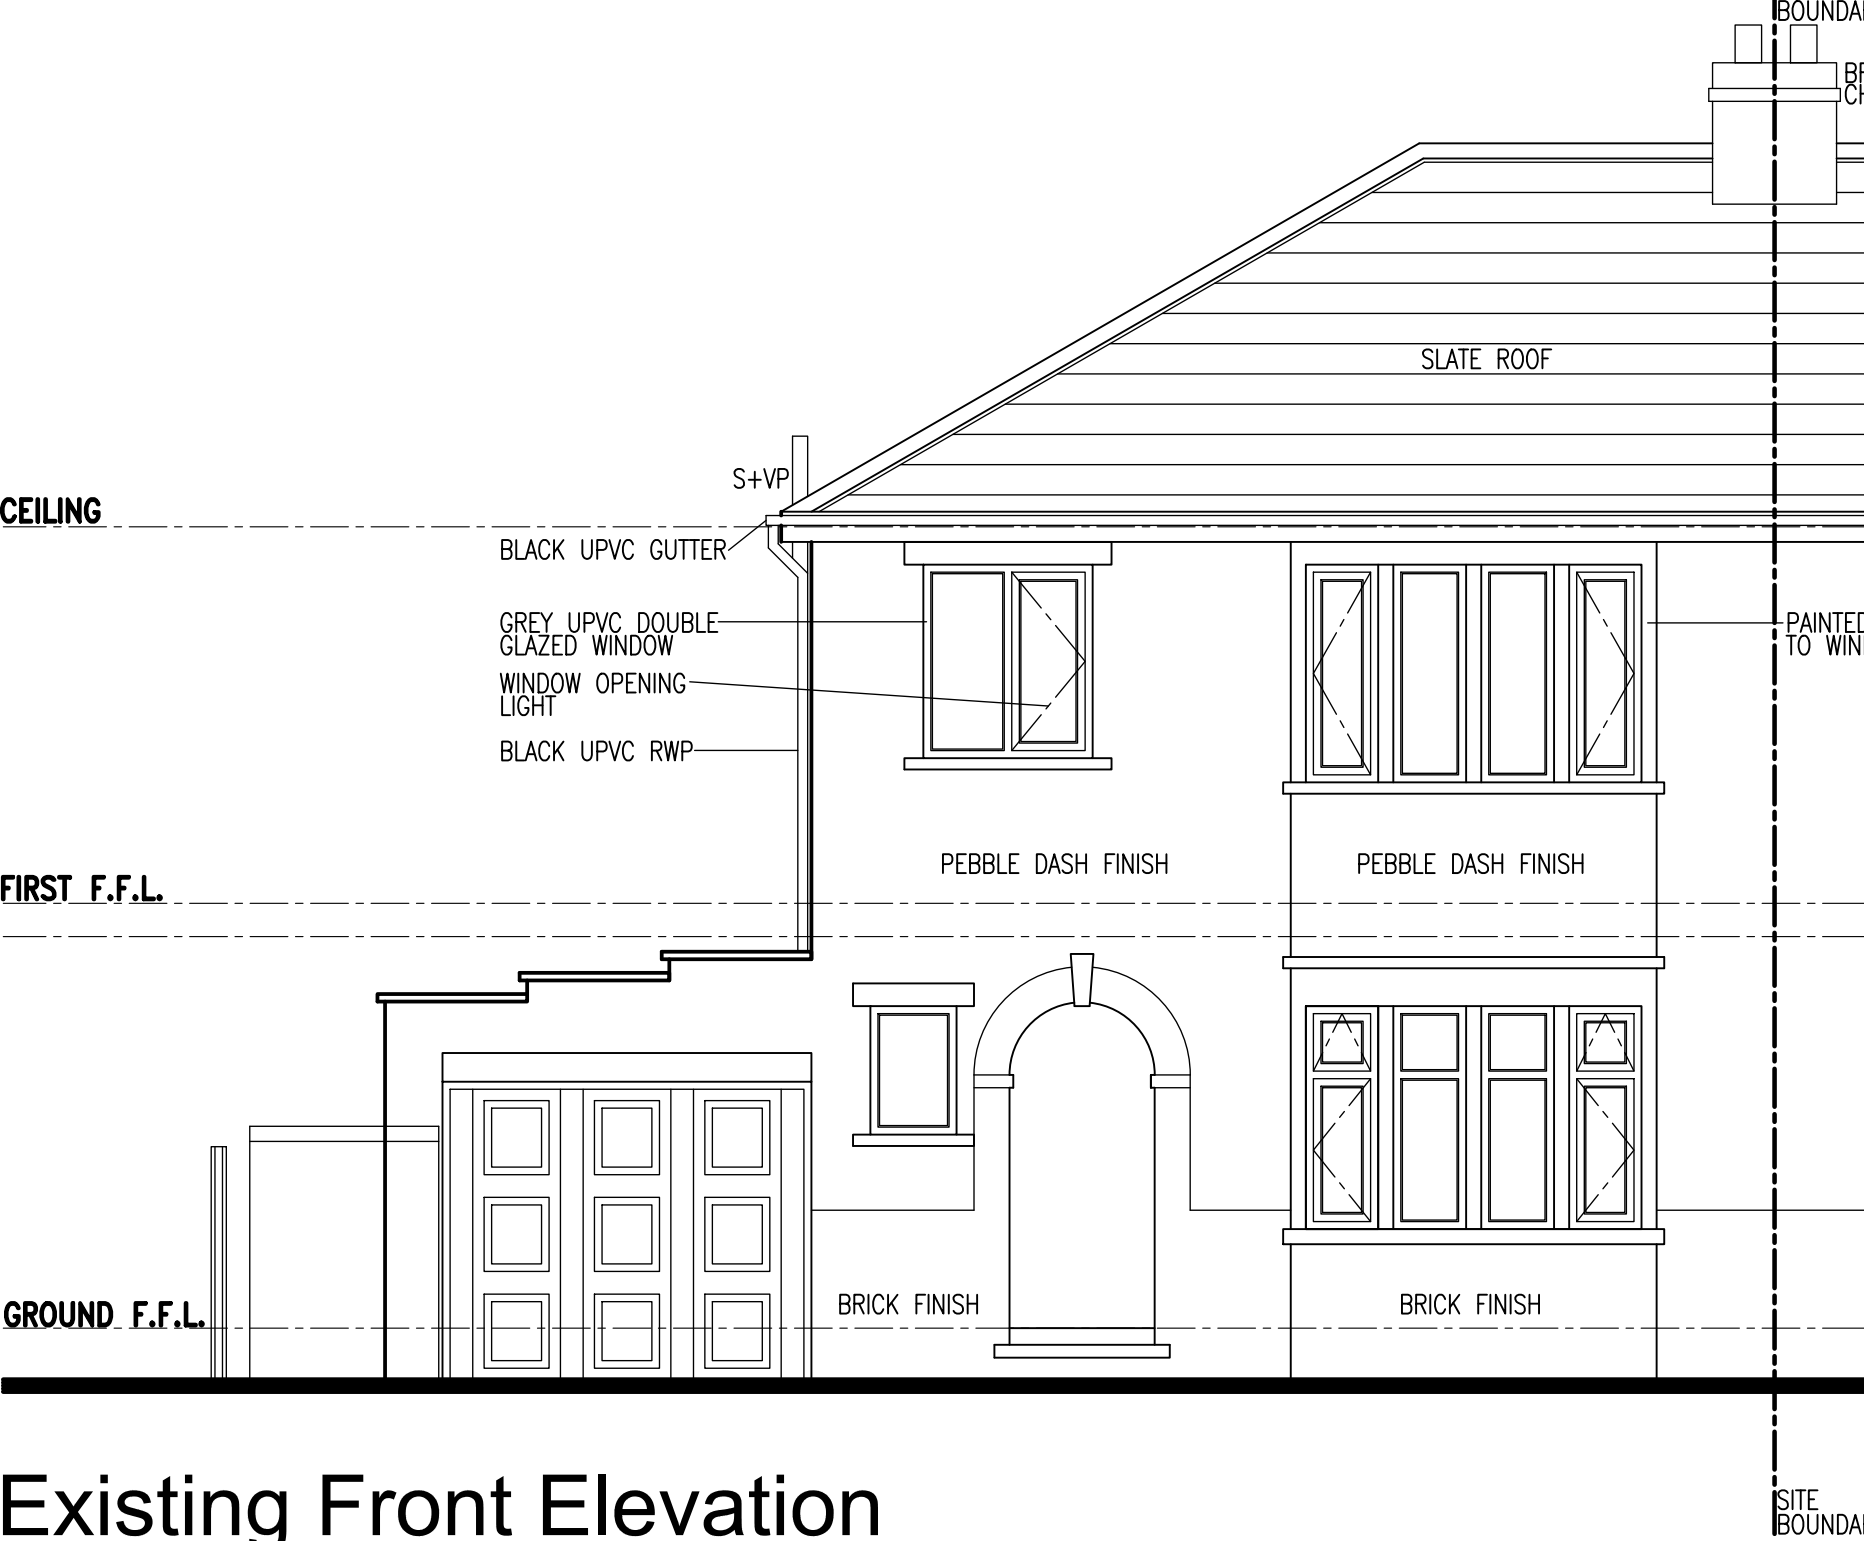


Existing Front Elevation

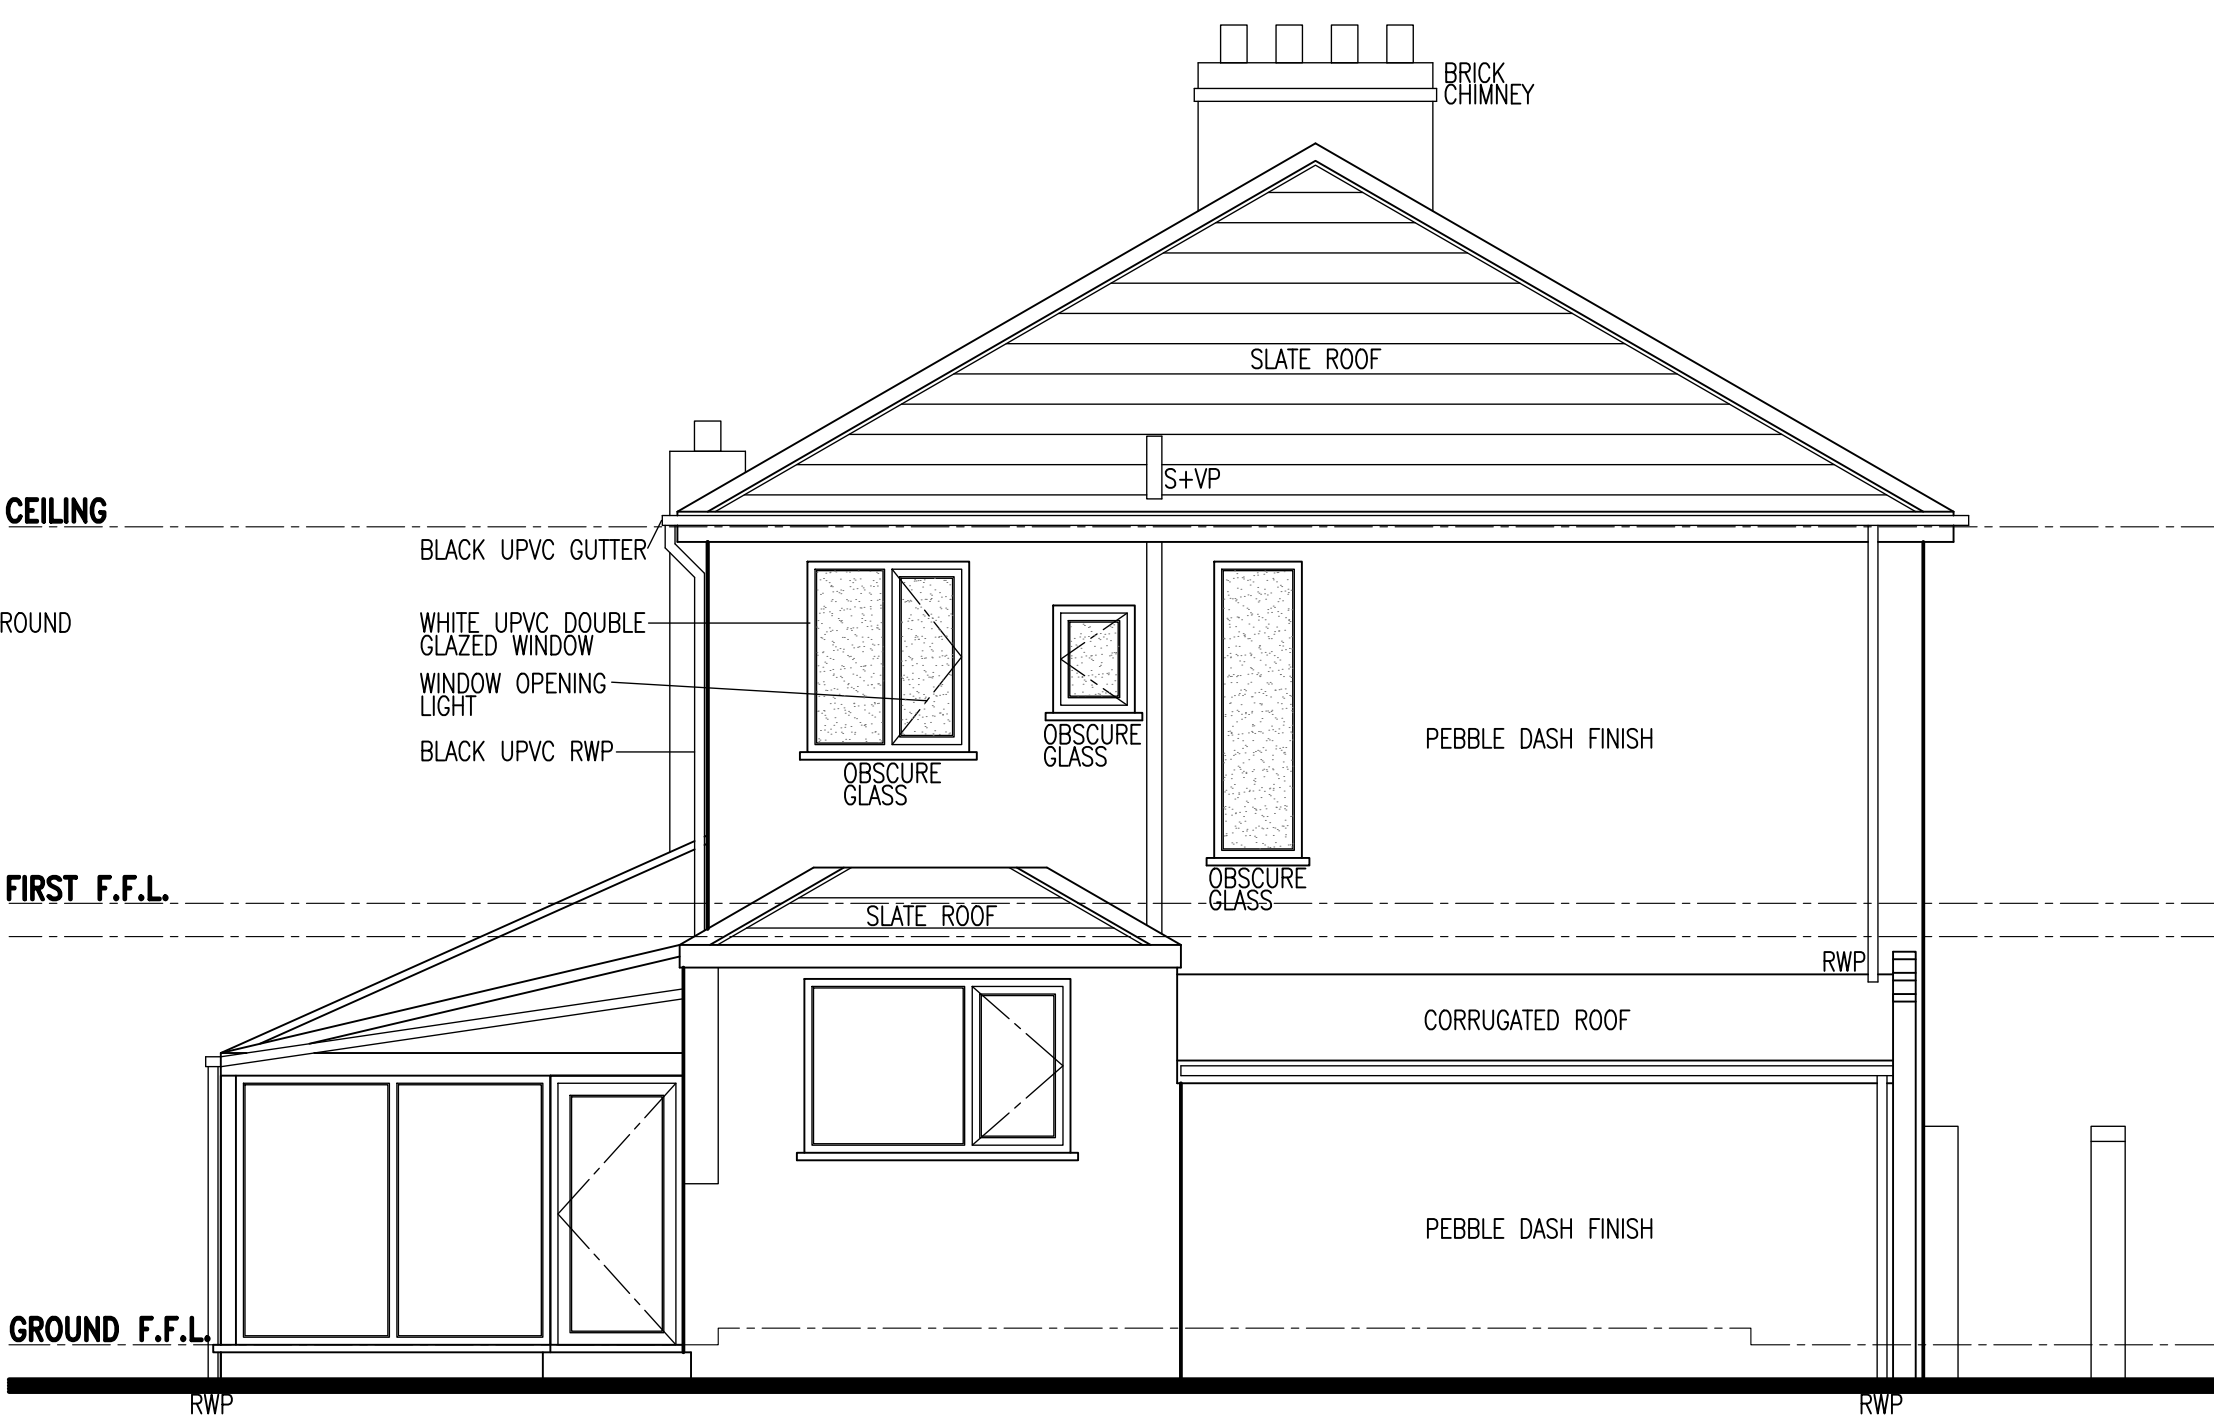


Existing Side Elevation

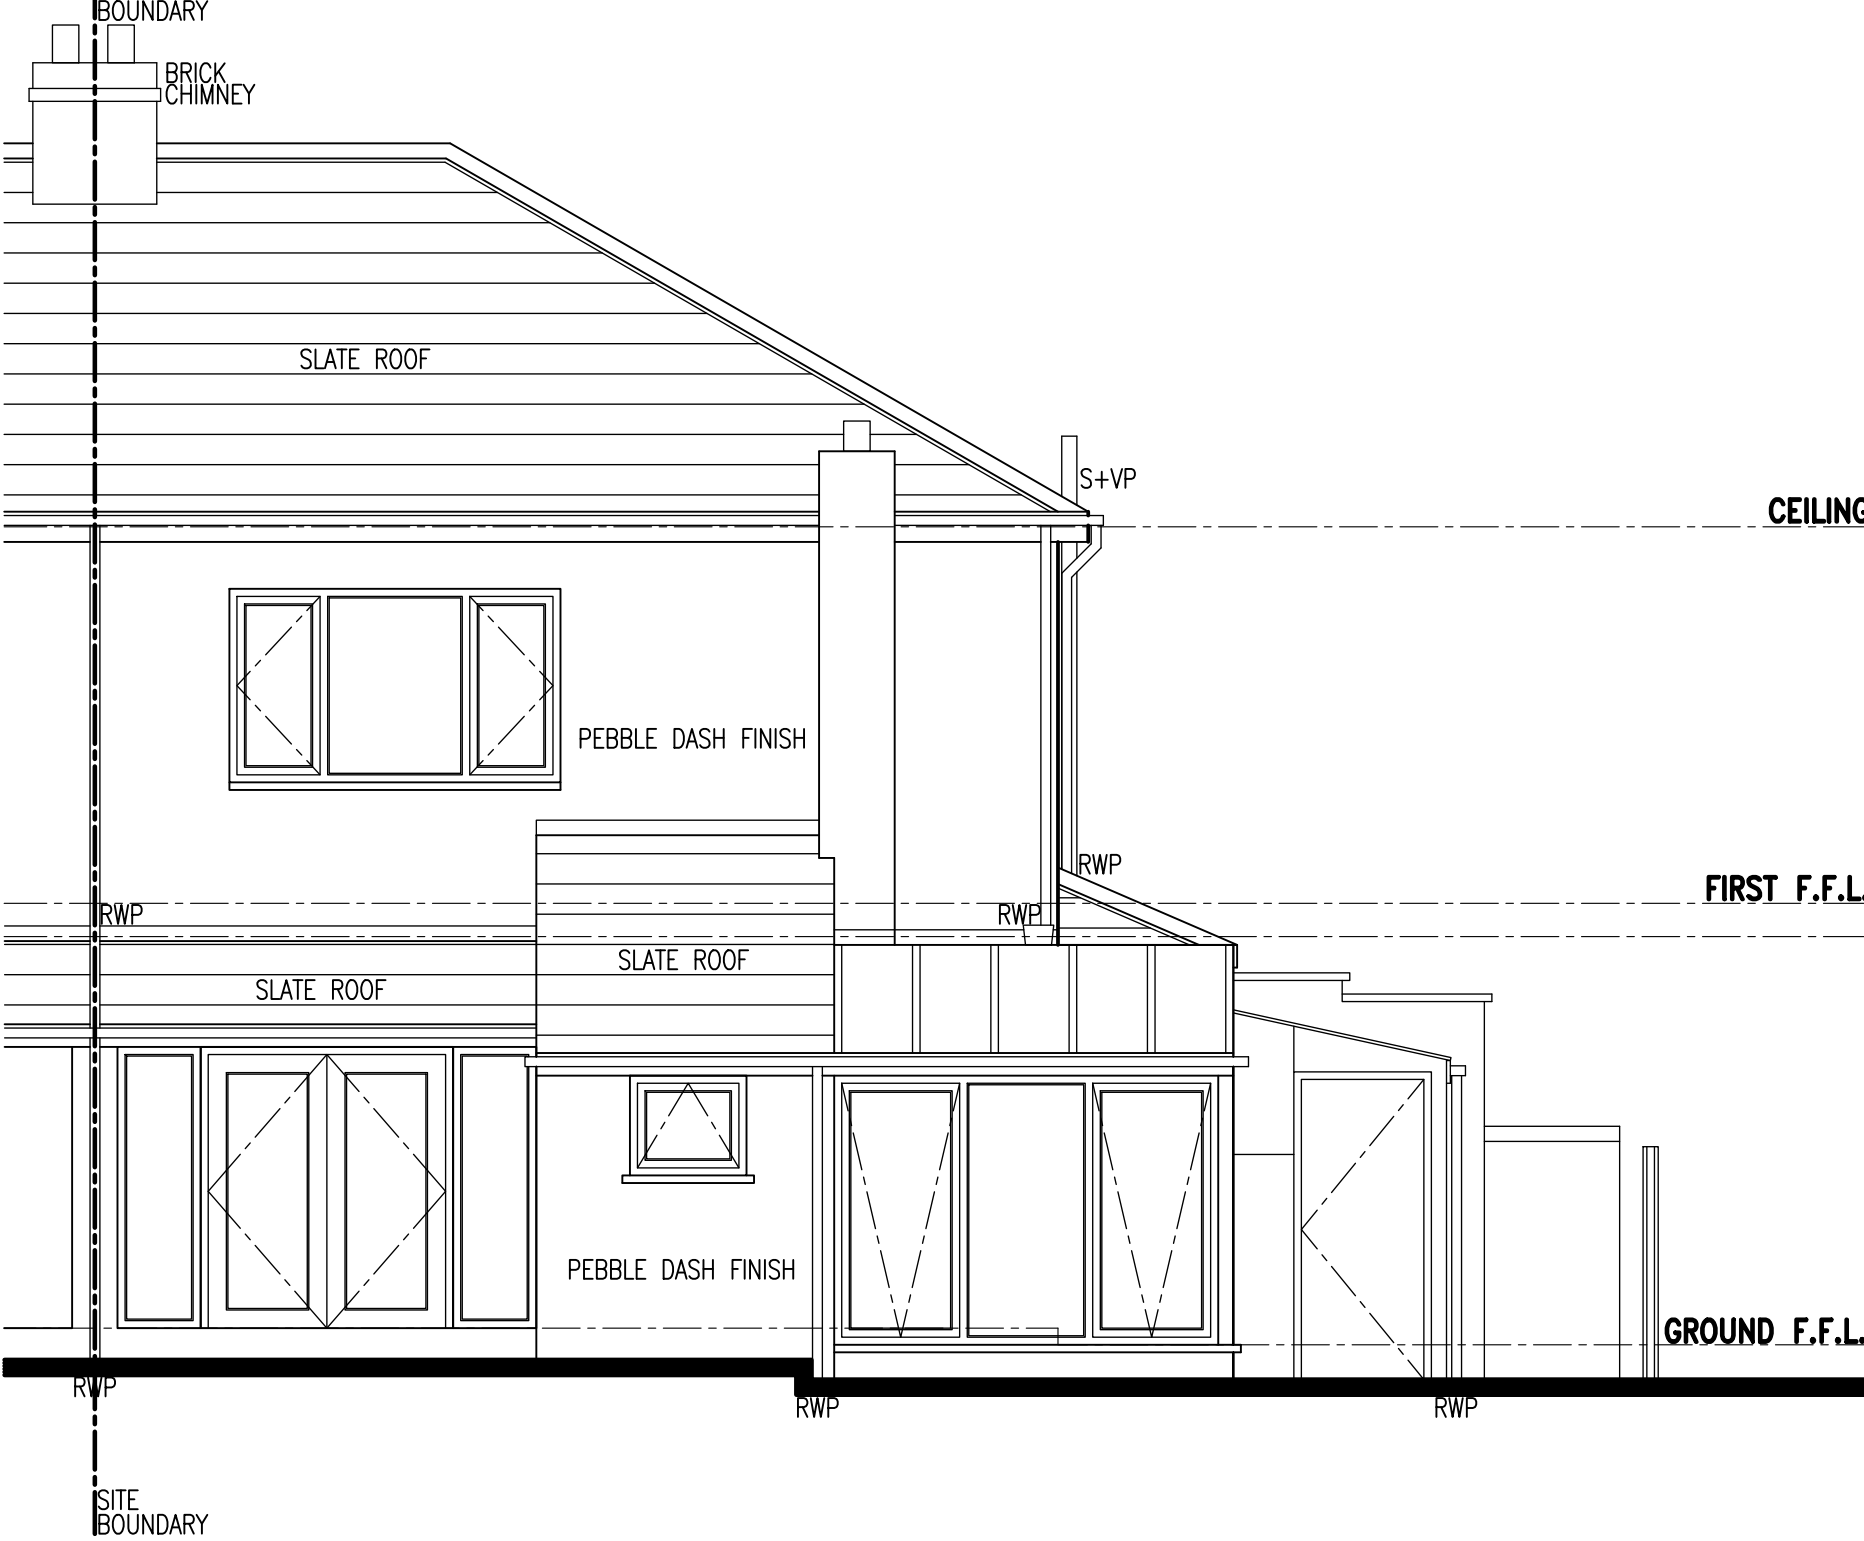

Existing Rear Elevation

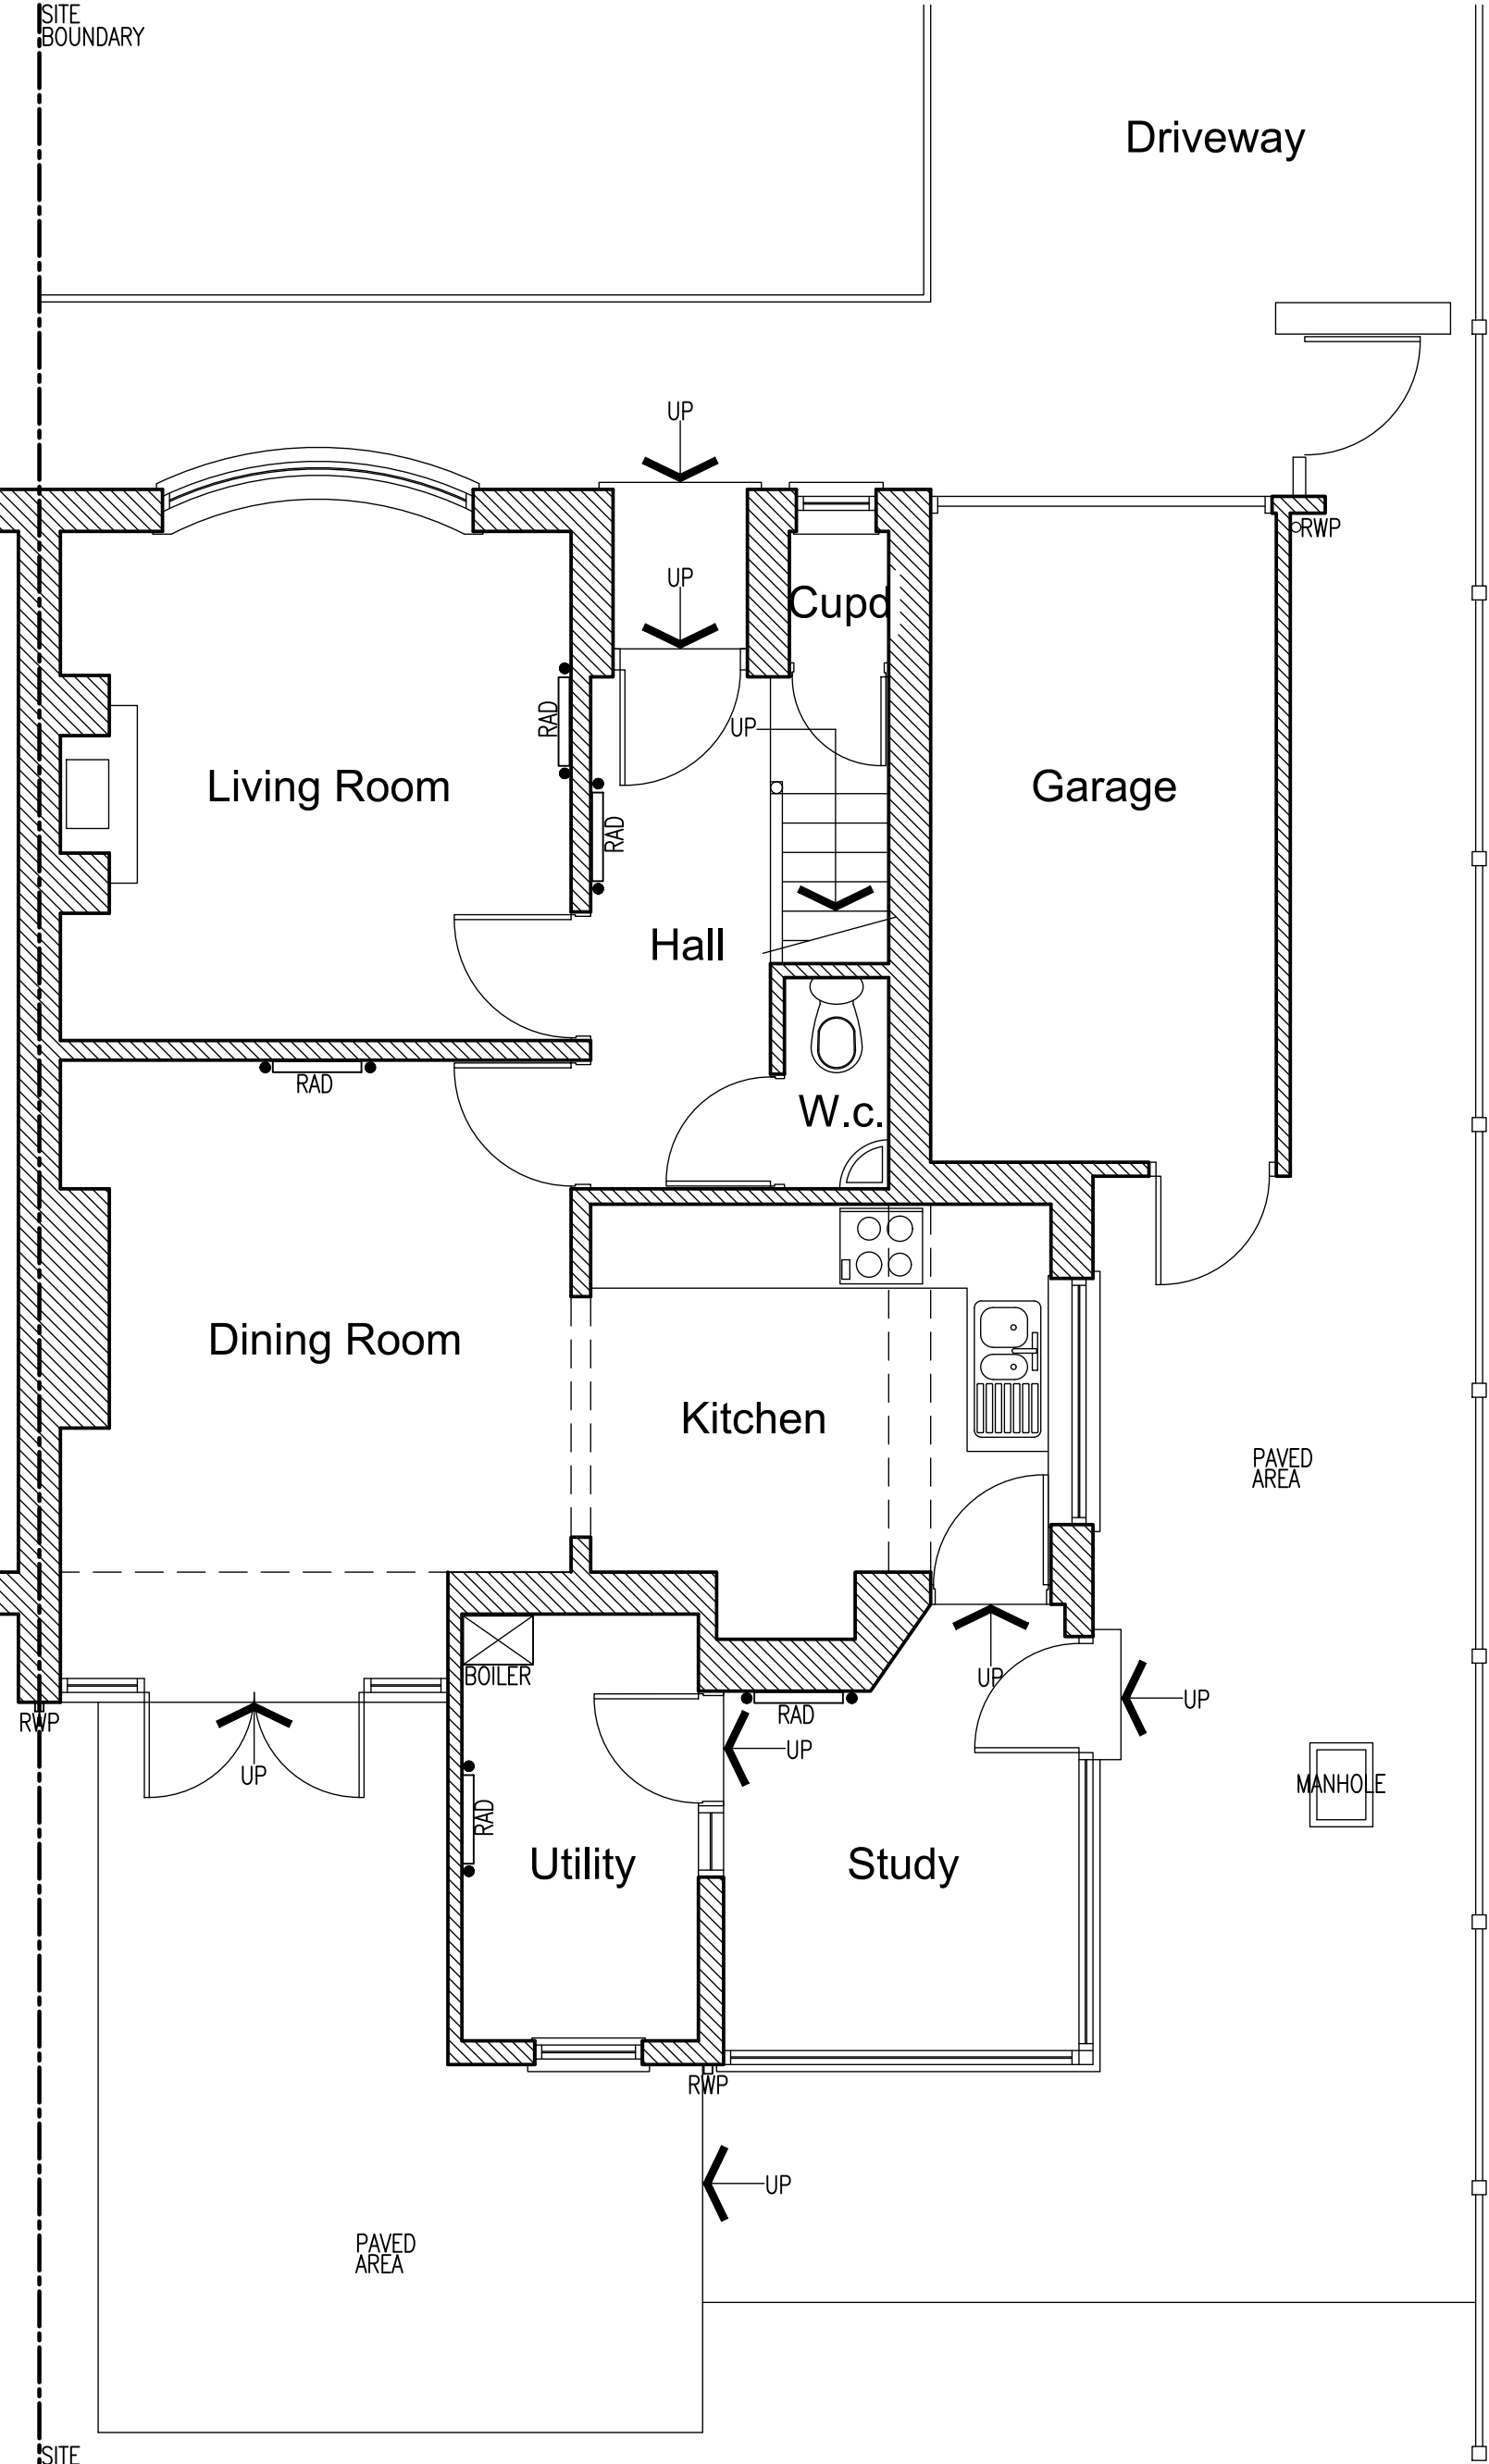

Existing Ground Floor Plan

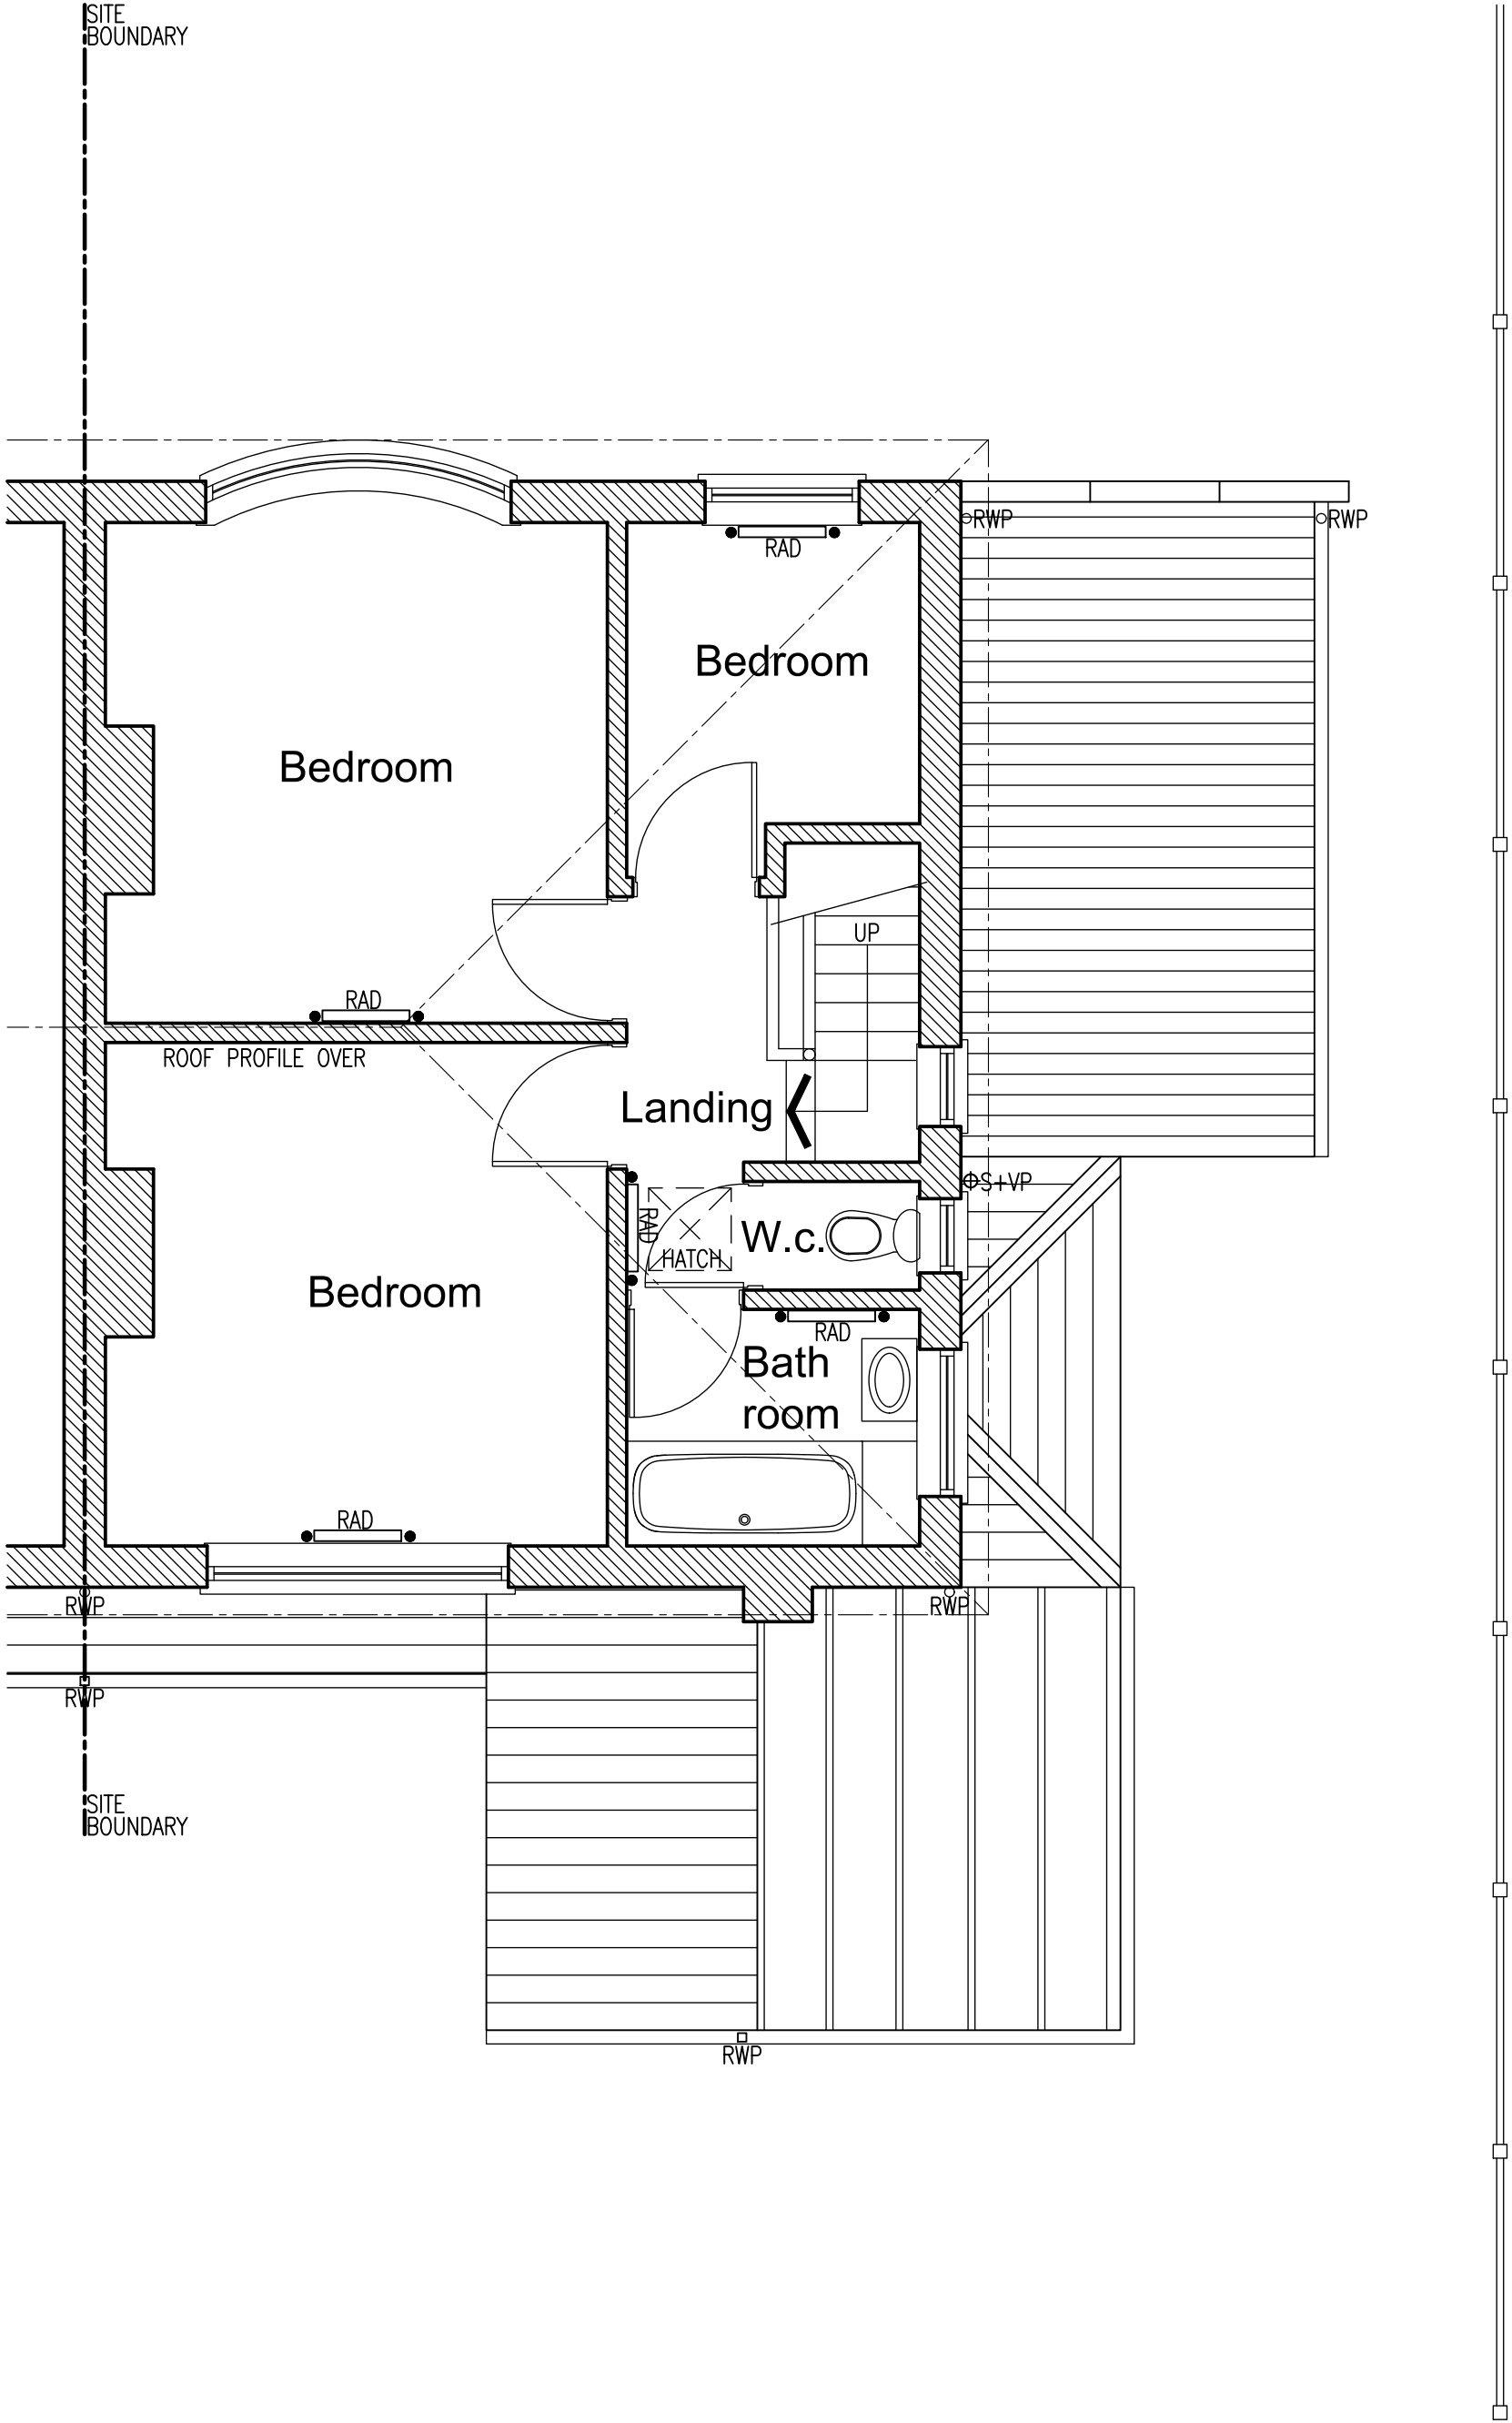

Existing First Floor Plan



| Rev.   | Description | By                                | Date             |
|---|-------------|-----------------------------------|------------------|
| Project<br>Mr Wilson<br>65, Mitton Road<br>Whalley, Clitheroe<br>Lancashire<br>BB7 9RY   |             | Drawing Title<br>Existing Layouts |                  |
| Drawing No.<br>Wilson/03   |             | Rev.                              |                  |
| 1. Figured dimensions to be followed in preference to scale.<br>2. All dimensions to be checked on site prior to the commencement of any work. Any discrepancies to be reported immediately & resolved prior to work commencing.<br>3. This drawing is the copyright of Mr Paul Enslin and may not be copied or used without prior consent. |             | Drawn by<br>P.E.                  | Scale<br>1:50@A1 |
|   |             | Date<br>May '23                   |                  |