



This drawing is to be read in conjunction with all relevant Architect, consultants' and specialists' drawings and specifications. The Architect is to be notified of any discrepancies before proceeding. Do not scale from this drawing. All dimensions and levels are to be checked on site. This drawing is subject to copyright. All work carried out before Planning and Building Permission has been granted is at the contractor/clients risk.


This drawing is based on a drawing by Harley Botanical Ltd.

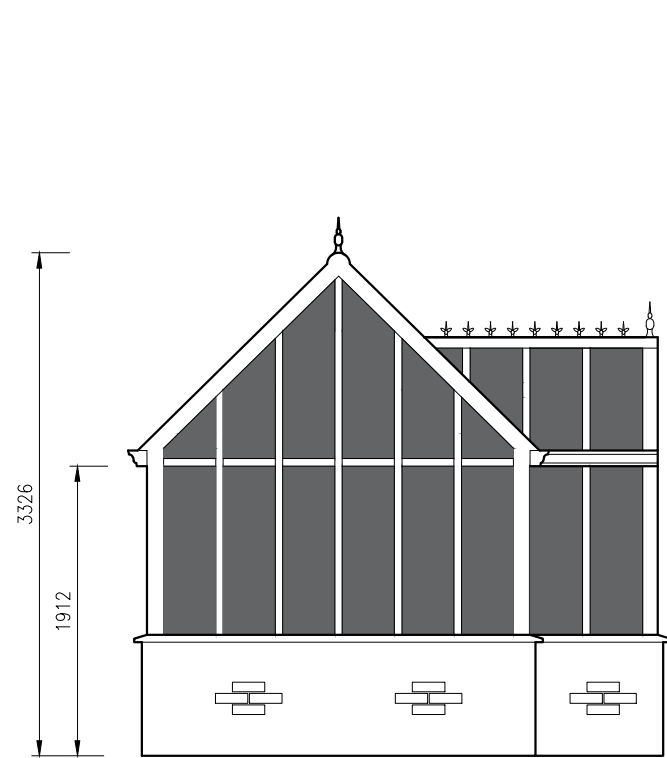


PROPOSED LH SIDE ELEVATION
SCALE 1:50

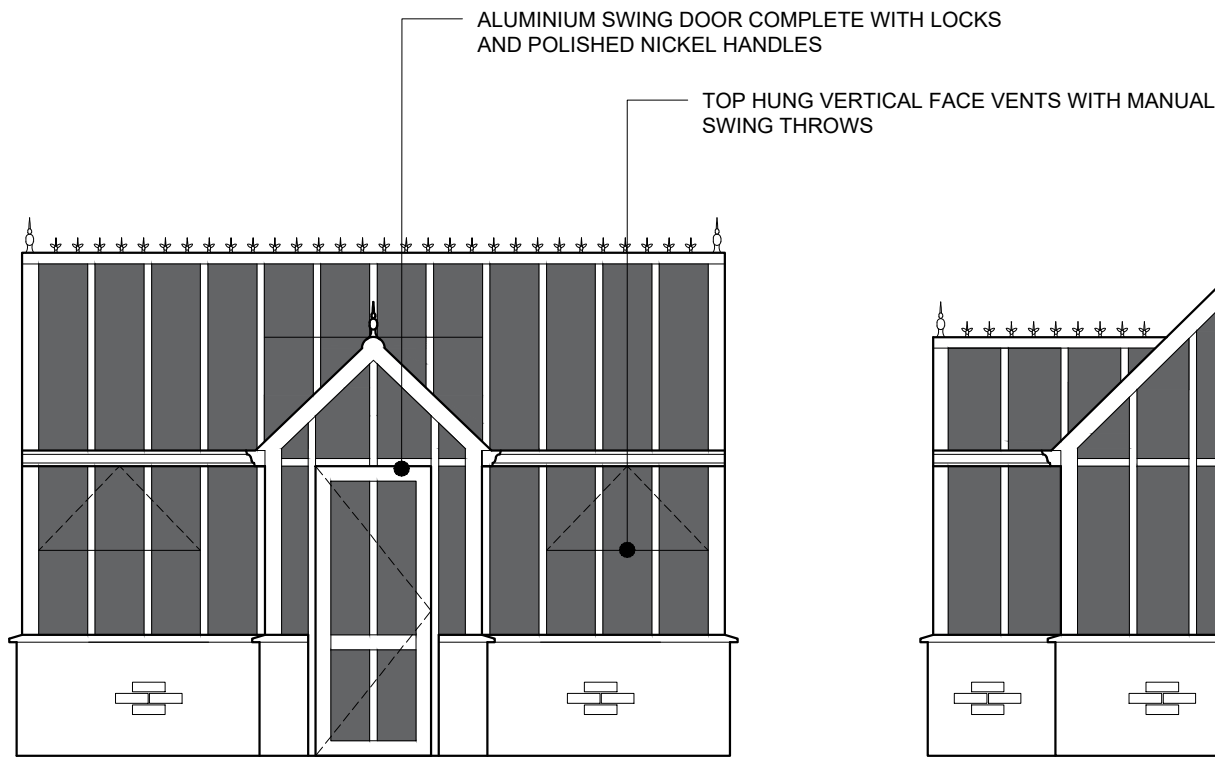


PROPOSED FRONT ELEVATION
SCALE 1:50

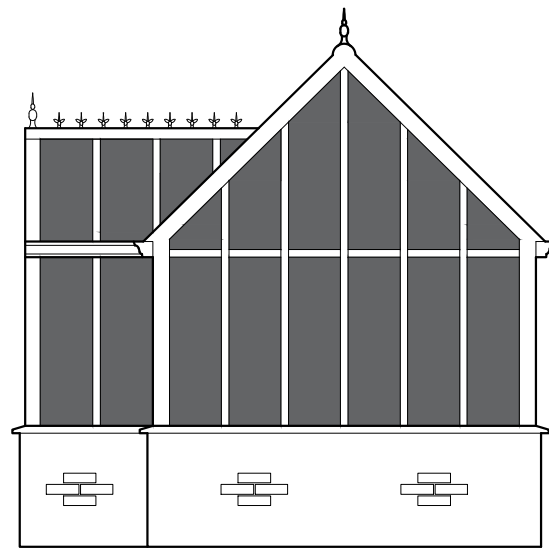


PROPOSED RH SIDE ELEVATION
SCALE 1:50

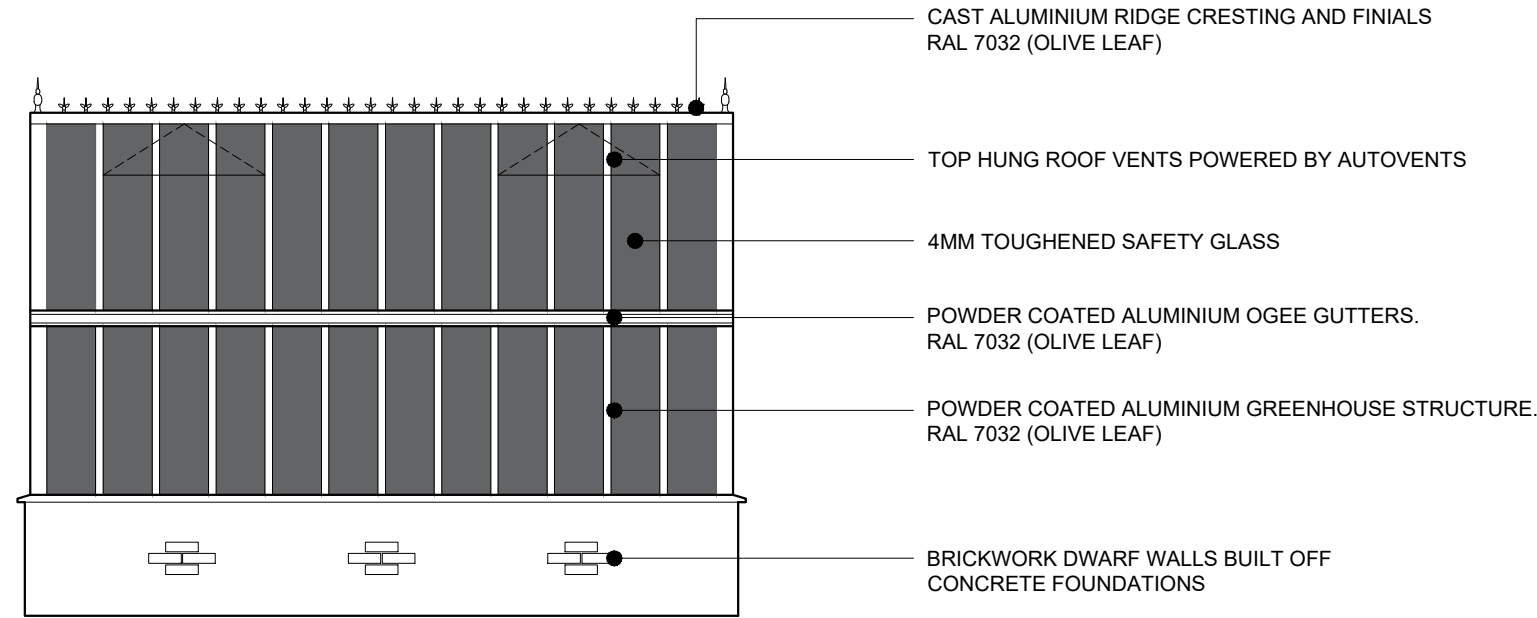


PROPOSED REAR ELEVATION
SCALE 1:50

 

RAL 7032 (OLIVE LEAF)

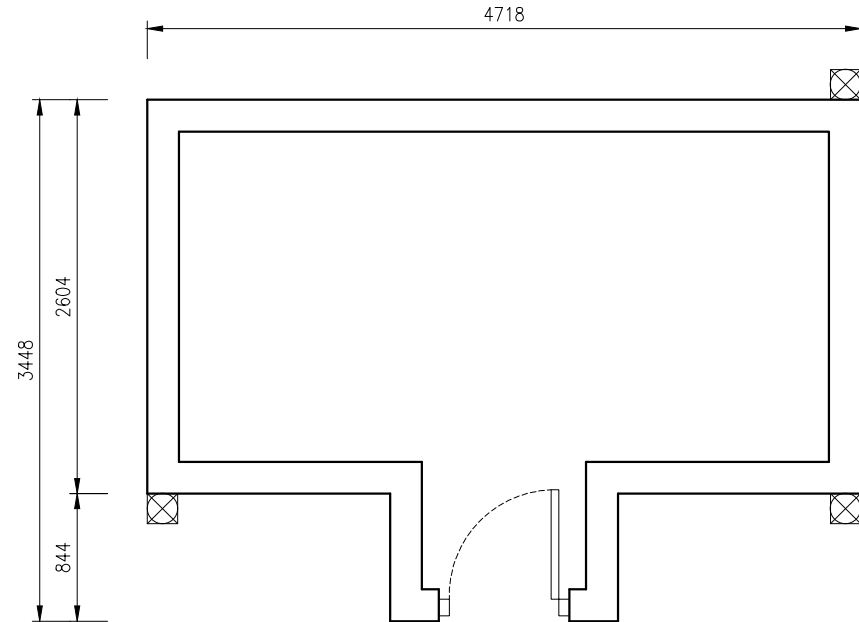

PROPOSED PLAN
SCALE 1:50

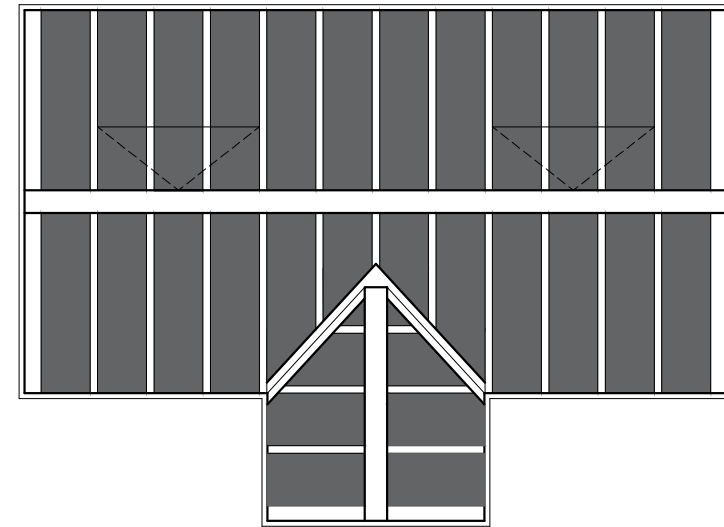

PROPOSED ROOF PLAN
SCALE 1:50



Client
MR AND MRS SIMM

Job Title
PROPOSED GREENHOUSE
THE PRIORY
HELLIFIELD ROAD
GISBURN

Drawing Title
PROPOSED PLANS AND ELEVATIONS

Scale 1:50 @ A2	Date MAY 2023	Drawn MJF
--------------------	------------------	--------------

spa
ARCHITECTS
SUNDERLAND PEACOCK & ASSOCIATES LTD.
HAZELMERE, PIMLICO ROAD, CLITHEROE
LANCASHIRE, BB7 2AG
T 01200 423178 F 01200 427328
E info@sunderlandpeacock.com
www.sunderlandpeacock.com



6351 -P01