



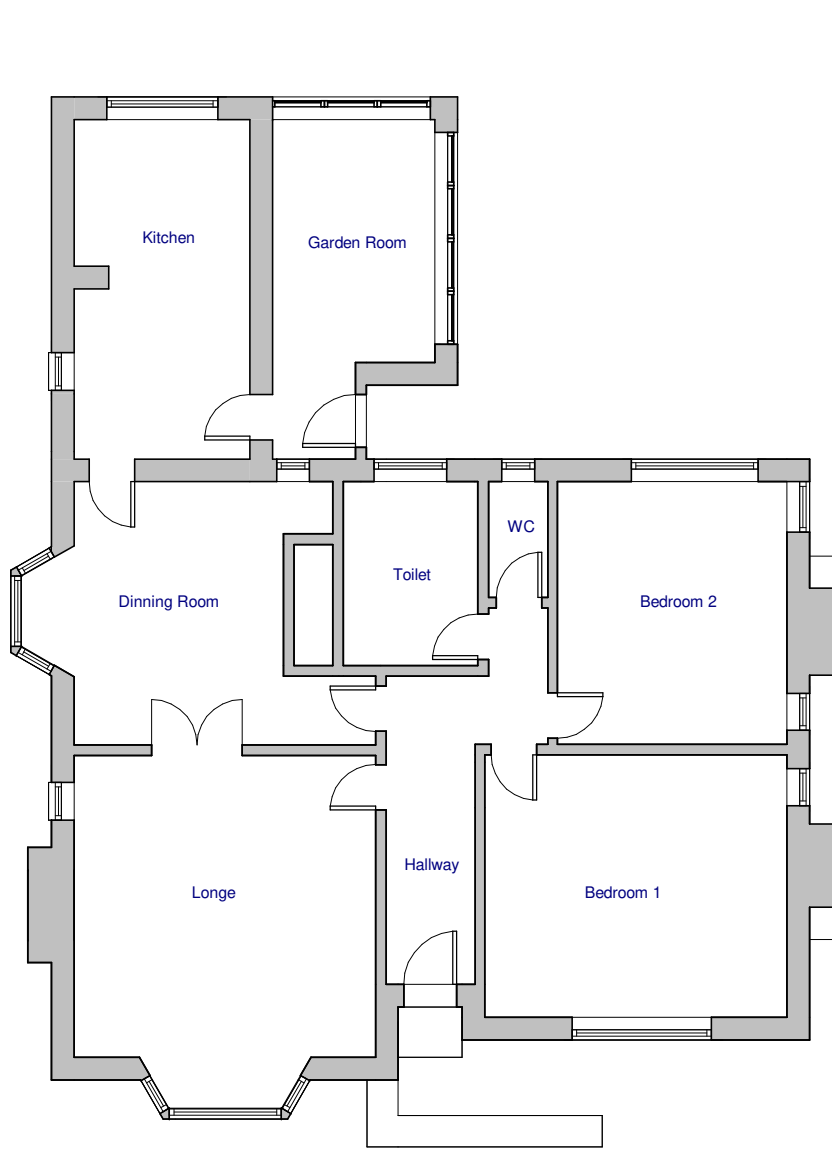


Existing Ground Floor
1 : 100





Proposed Ground Floor
1 : 100

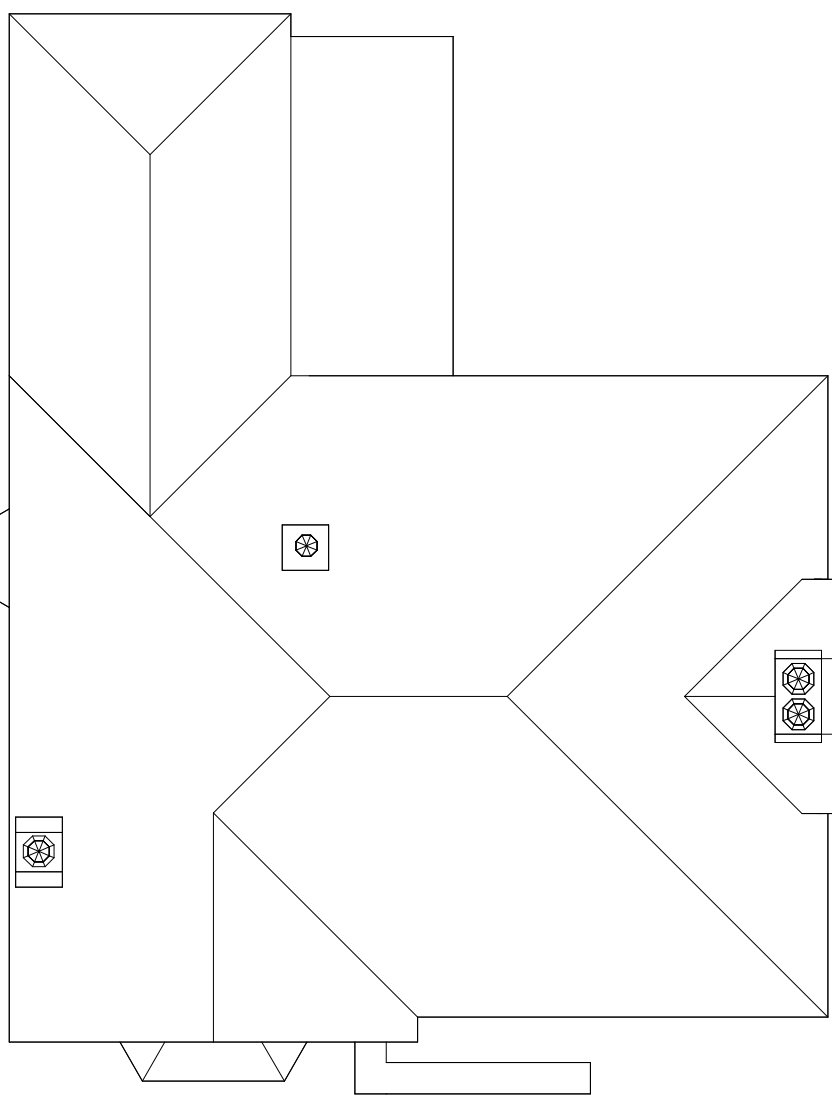


Existing Roof Plan
1 : 100

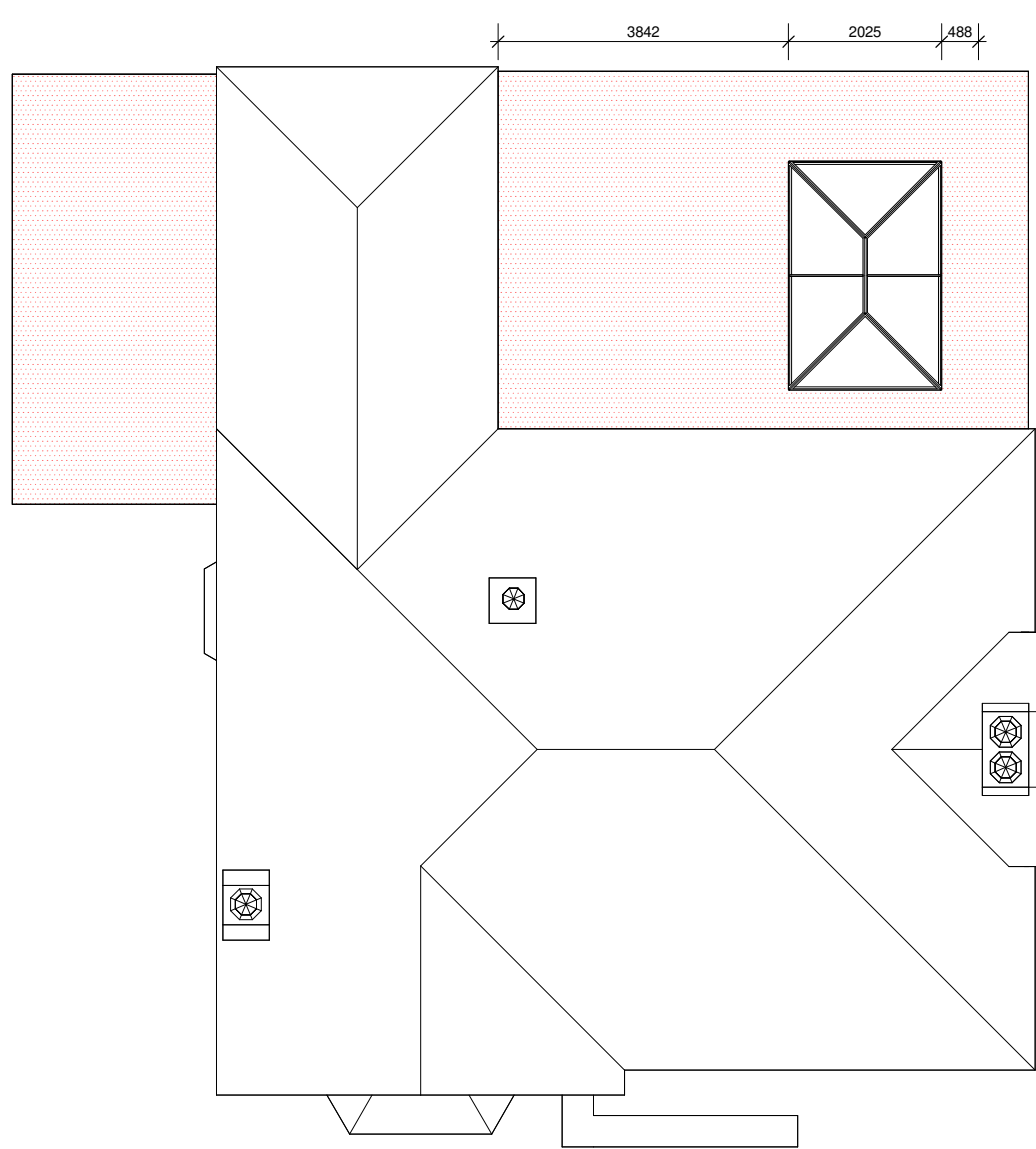


Proposed Roof Plan
1 : 100

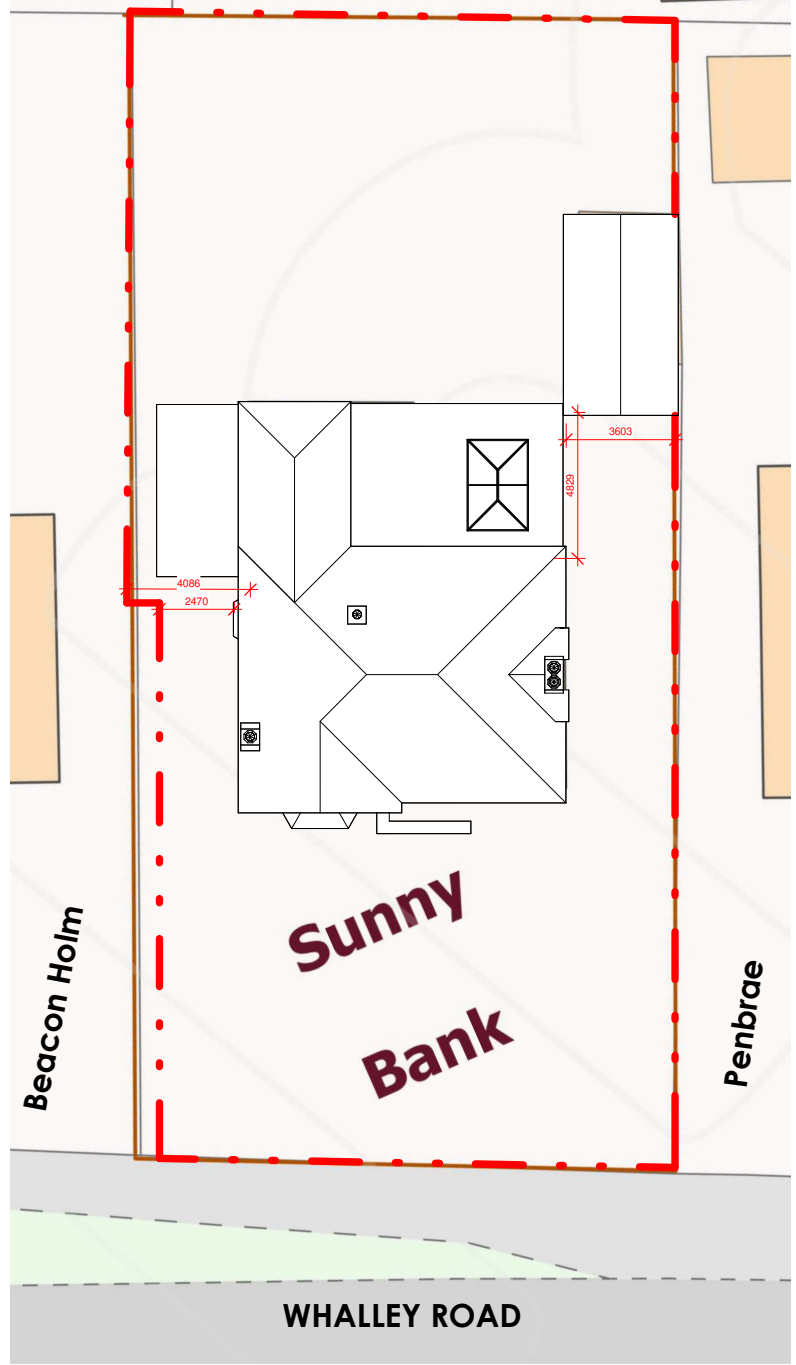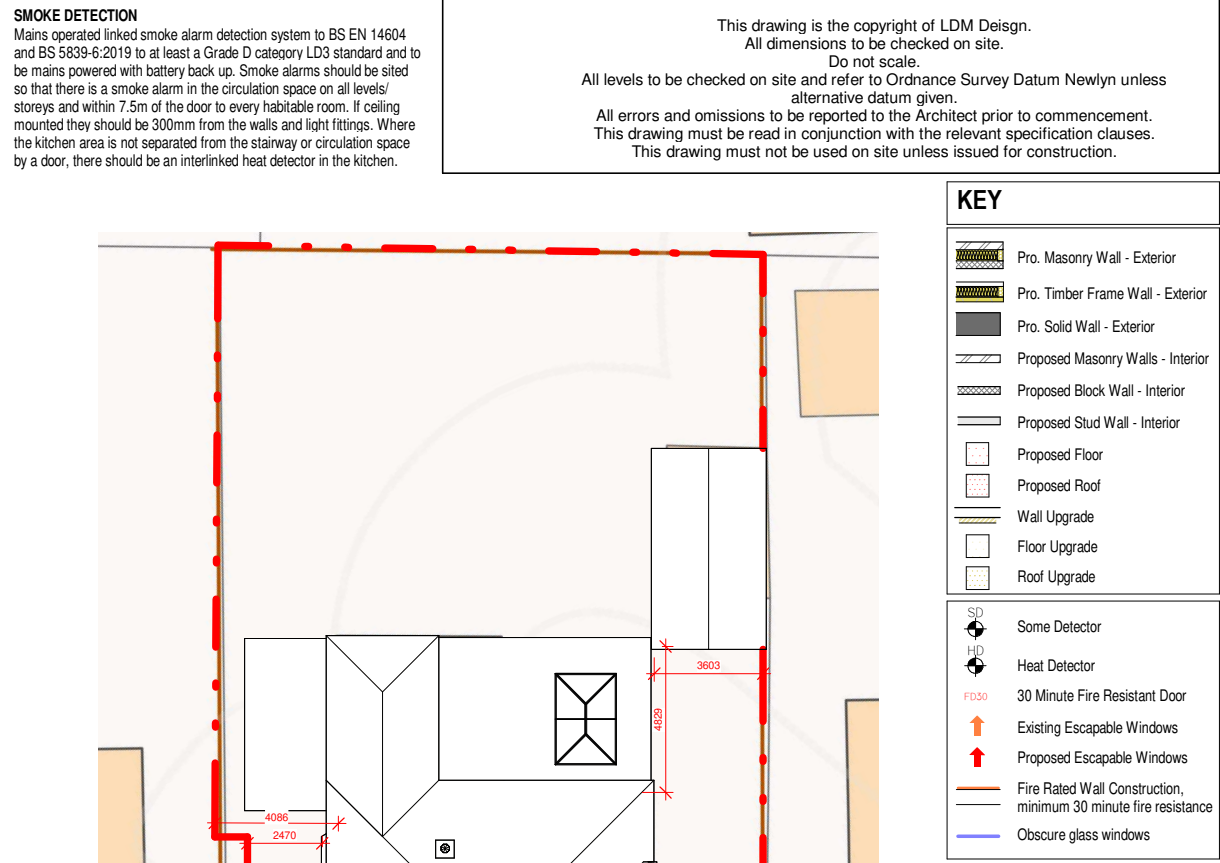


Proposed Site Plan
1 : 250

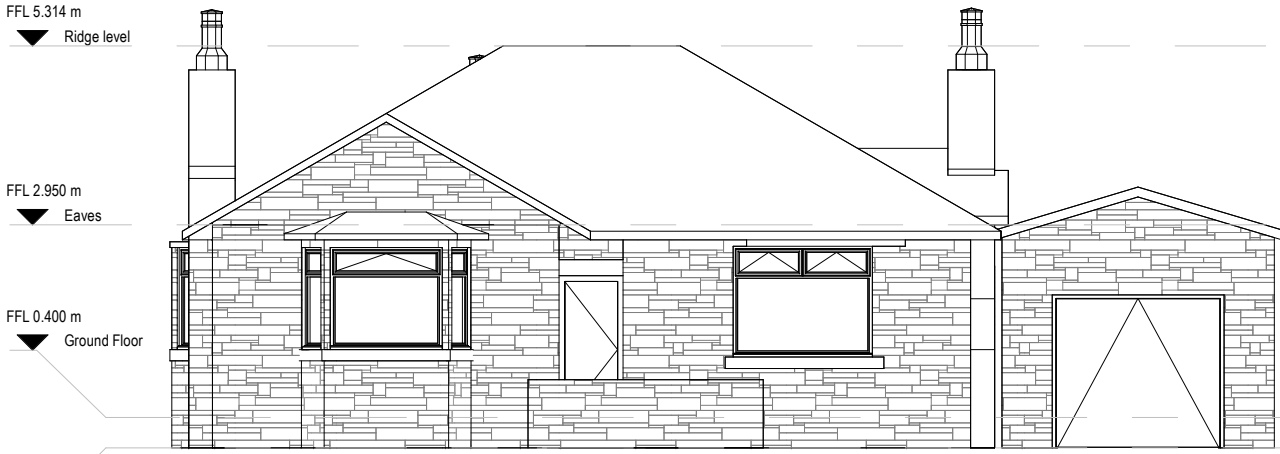


Existing Front Elevation
1 : 100

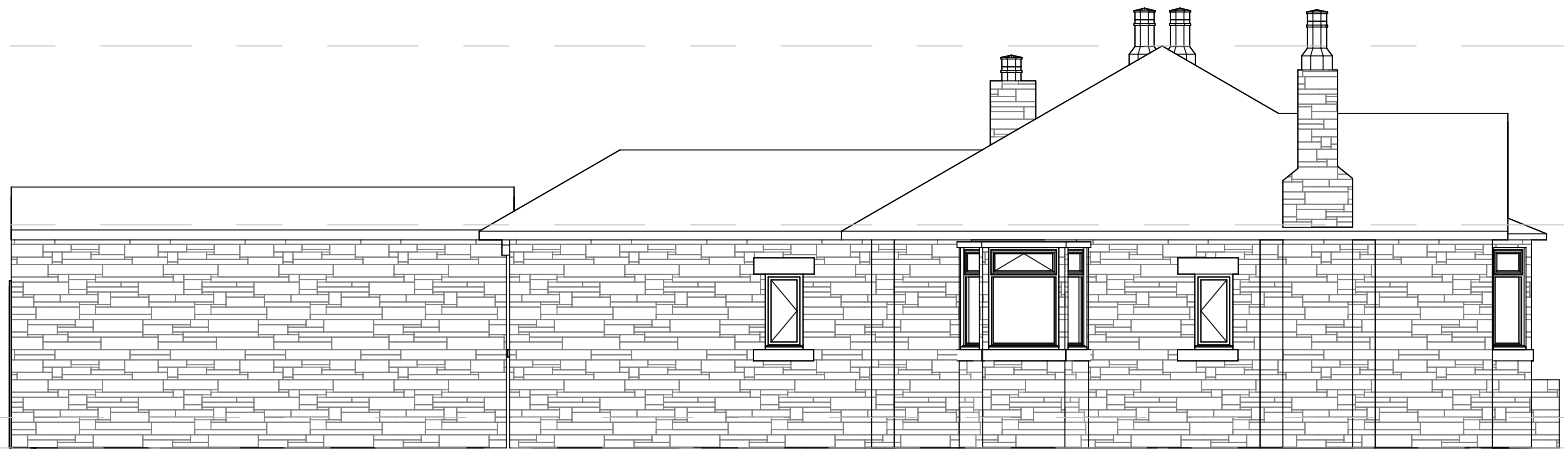


Existing Right-Side Elevation
1 : 100

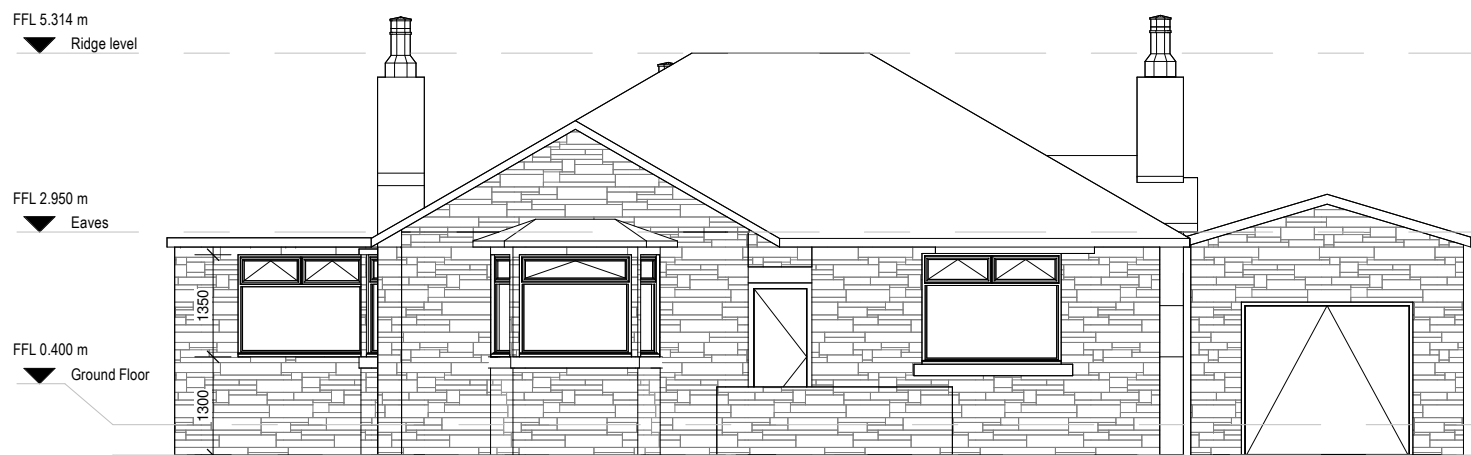

Proposed Front Elevation
1 : 100

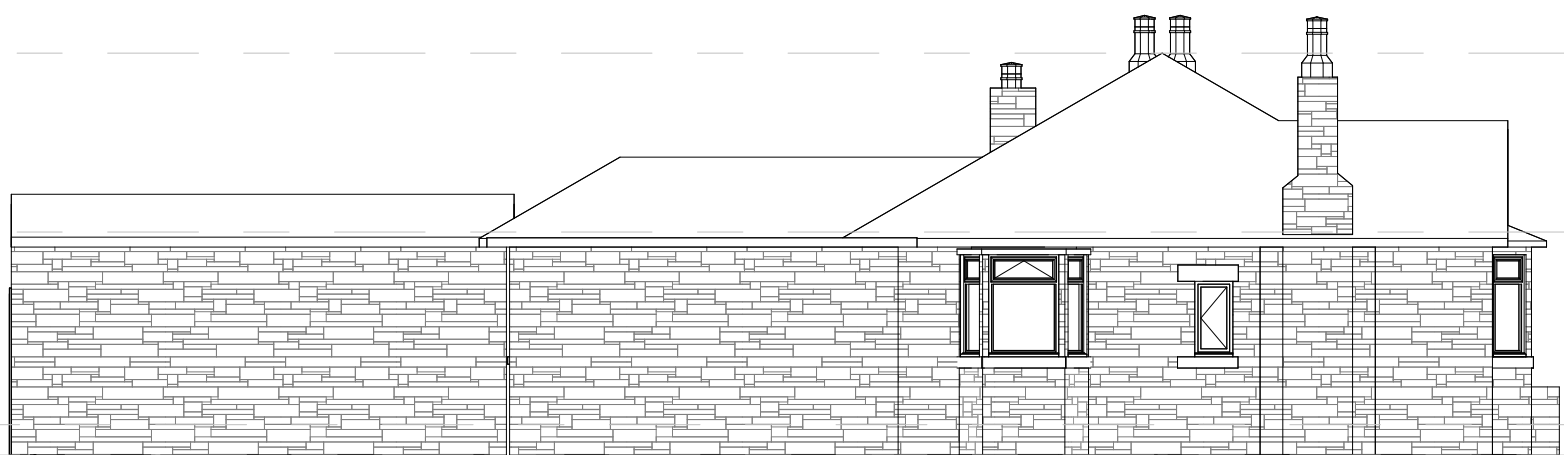


Proposed Right-Side Elevation
1 : 100

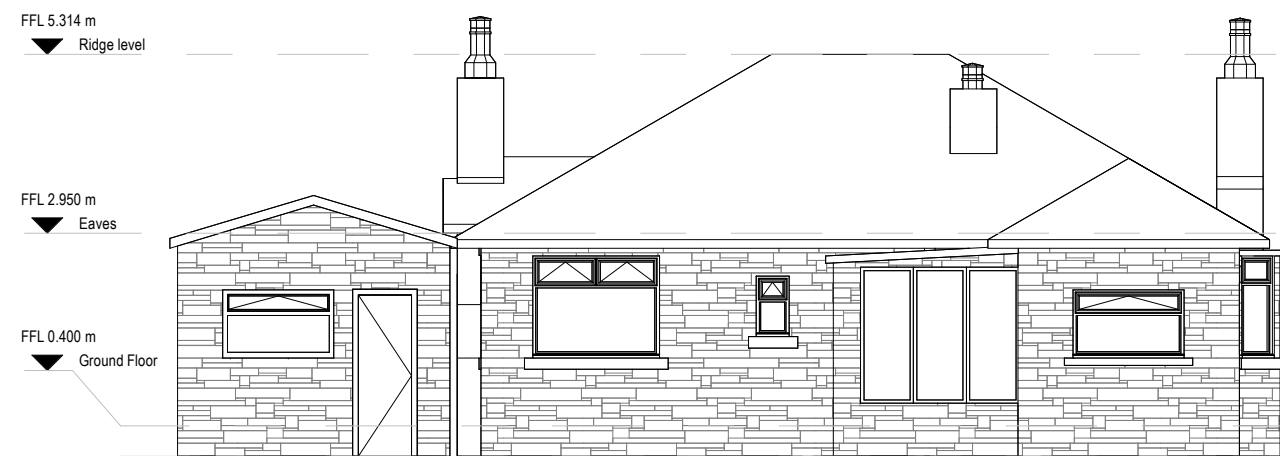

Existing Rear Elevation
1 : 100




Existing Left-Side Elevation
1 : 100

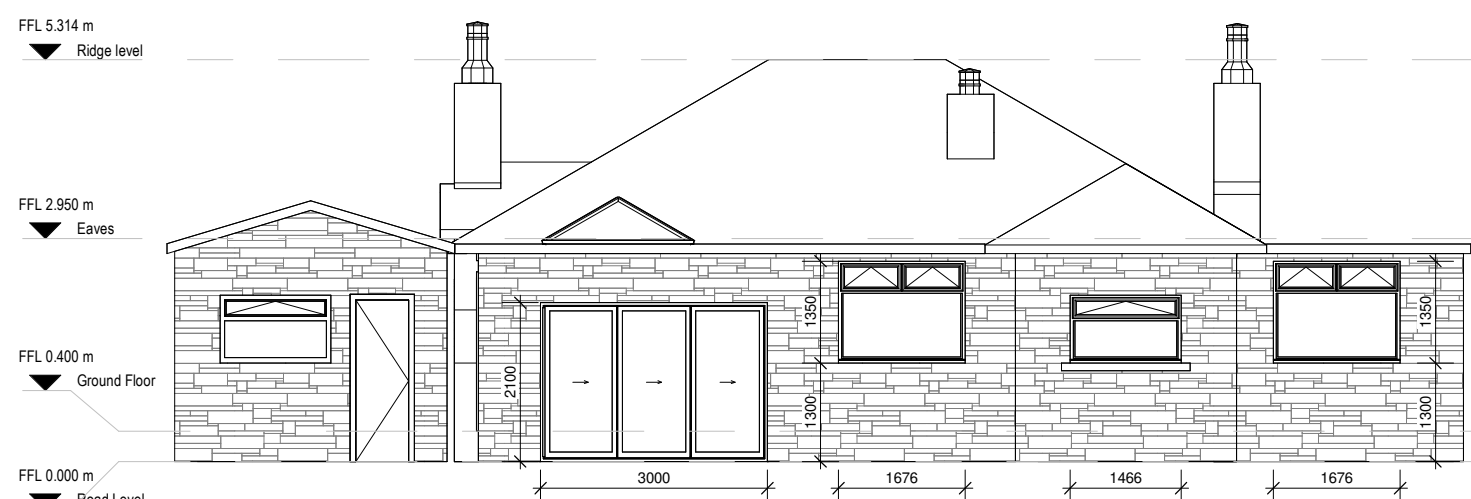


Proposed Rear Elevation
1 : 100




Proposed Left-Side Elevation
1 : 100

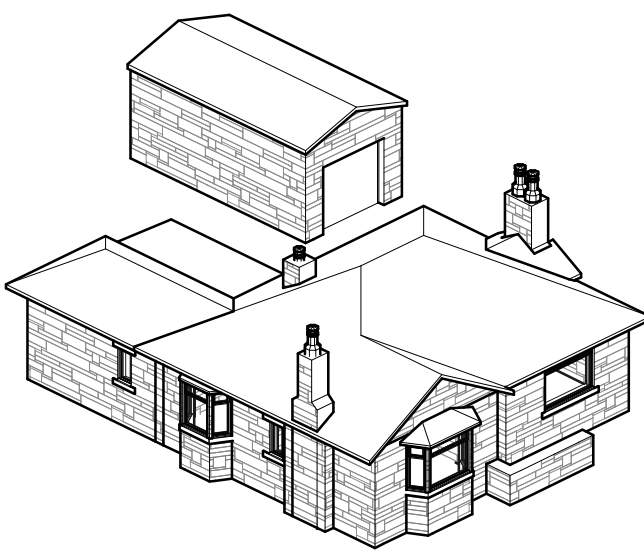


Existing Front-Left 3D View

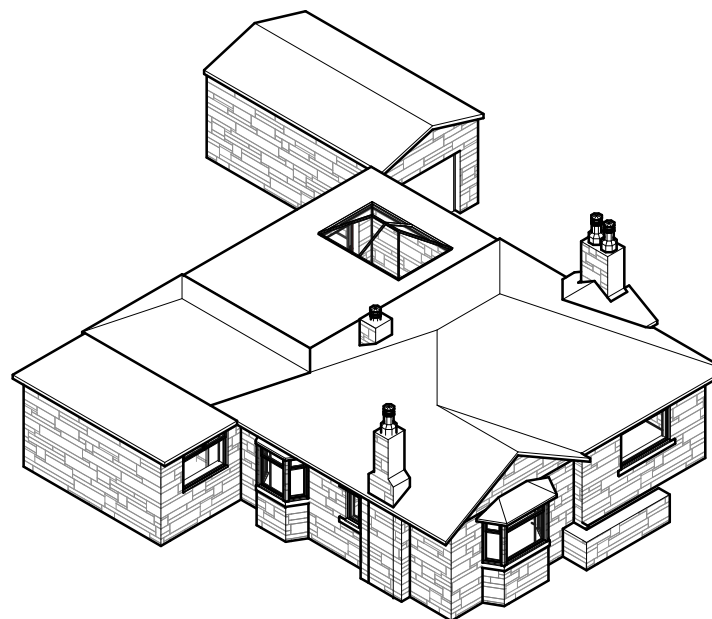

Proposed Front-Left 3D View

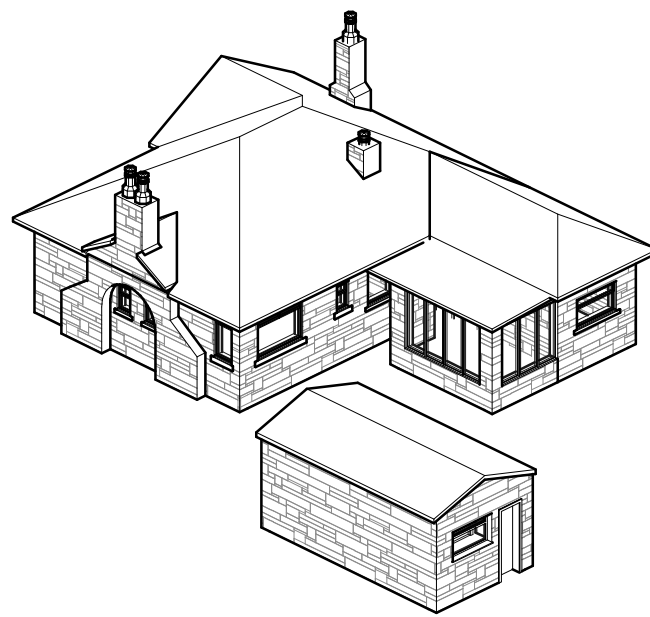



Existing Rear-Right 3D View

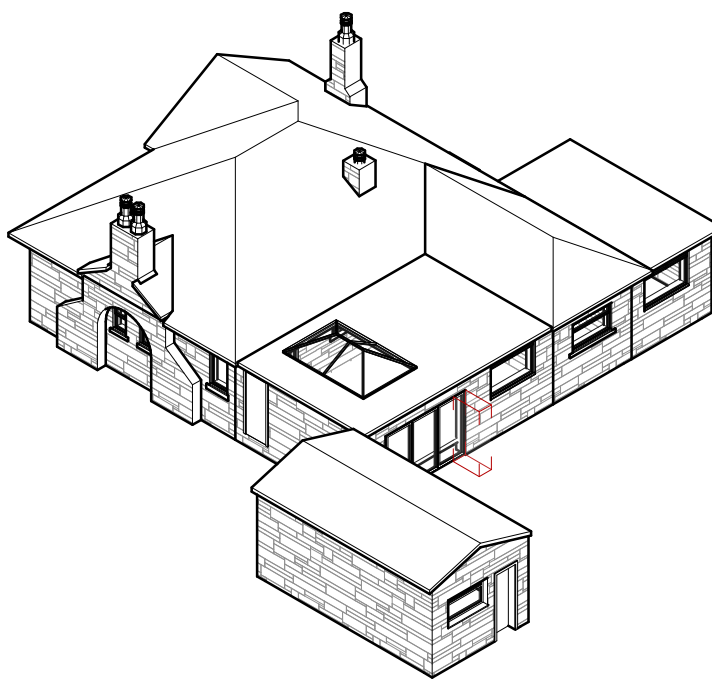

Proposed Rear-Right View



Location Plan
1 : 1250

  

LDM Design

PROJECT SunnyBank Whalley Road Simonsone
Burnley BB12 7HT

SHEET Planning Drawings

CLIENT Jessica Wai Han Liu

Scale (B1 A1)	As indicated	
Drawn by	JG	DRAWING NUMBER
Checked by	LG	A1-002a
		REV
		C