




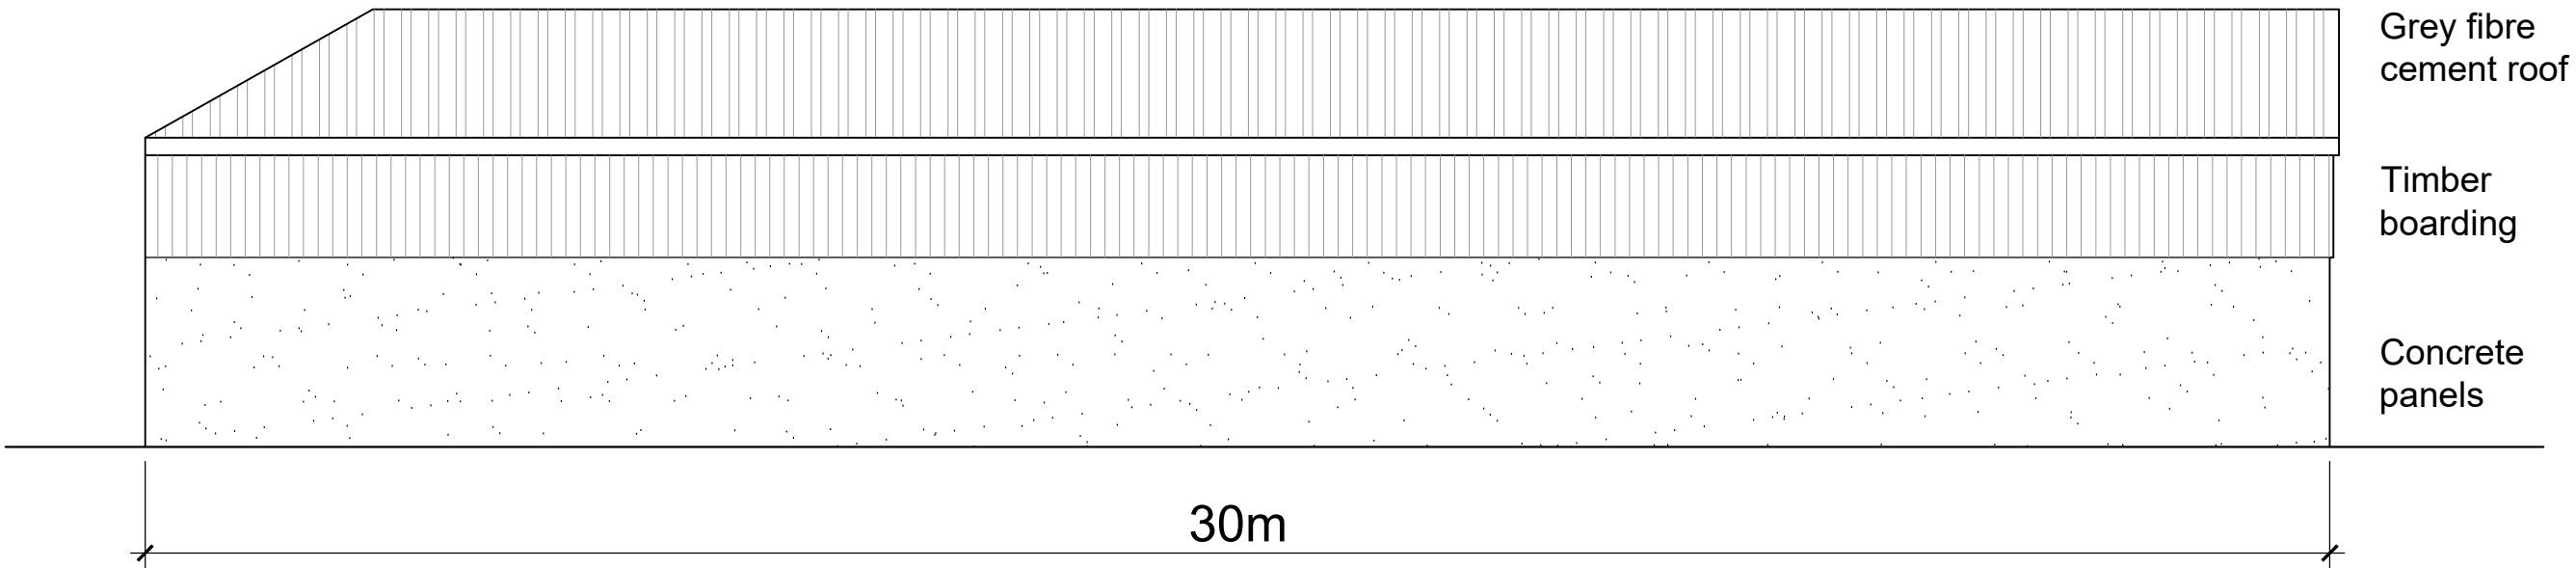


South Elevation 1:100

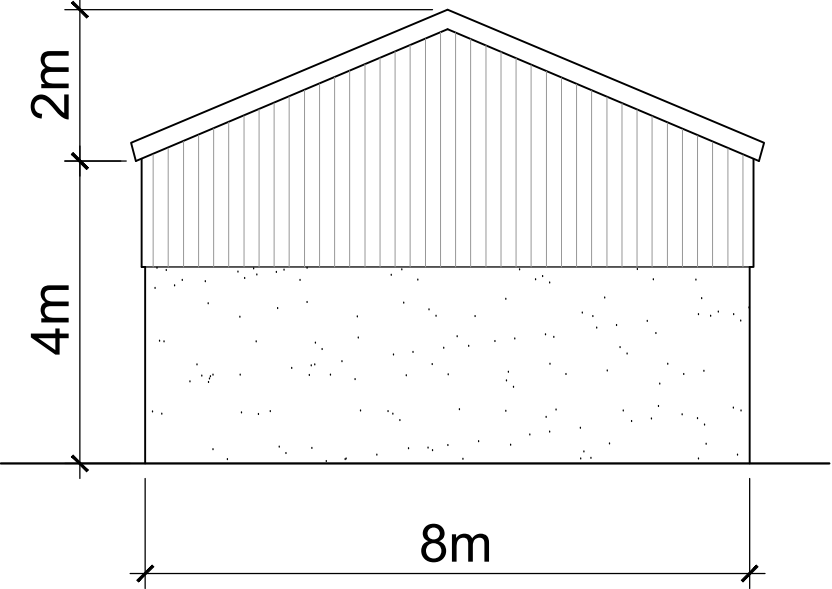

East Elevation 1:100

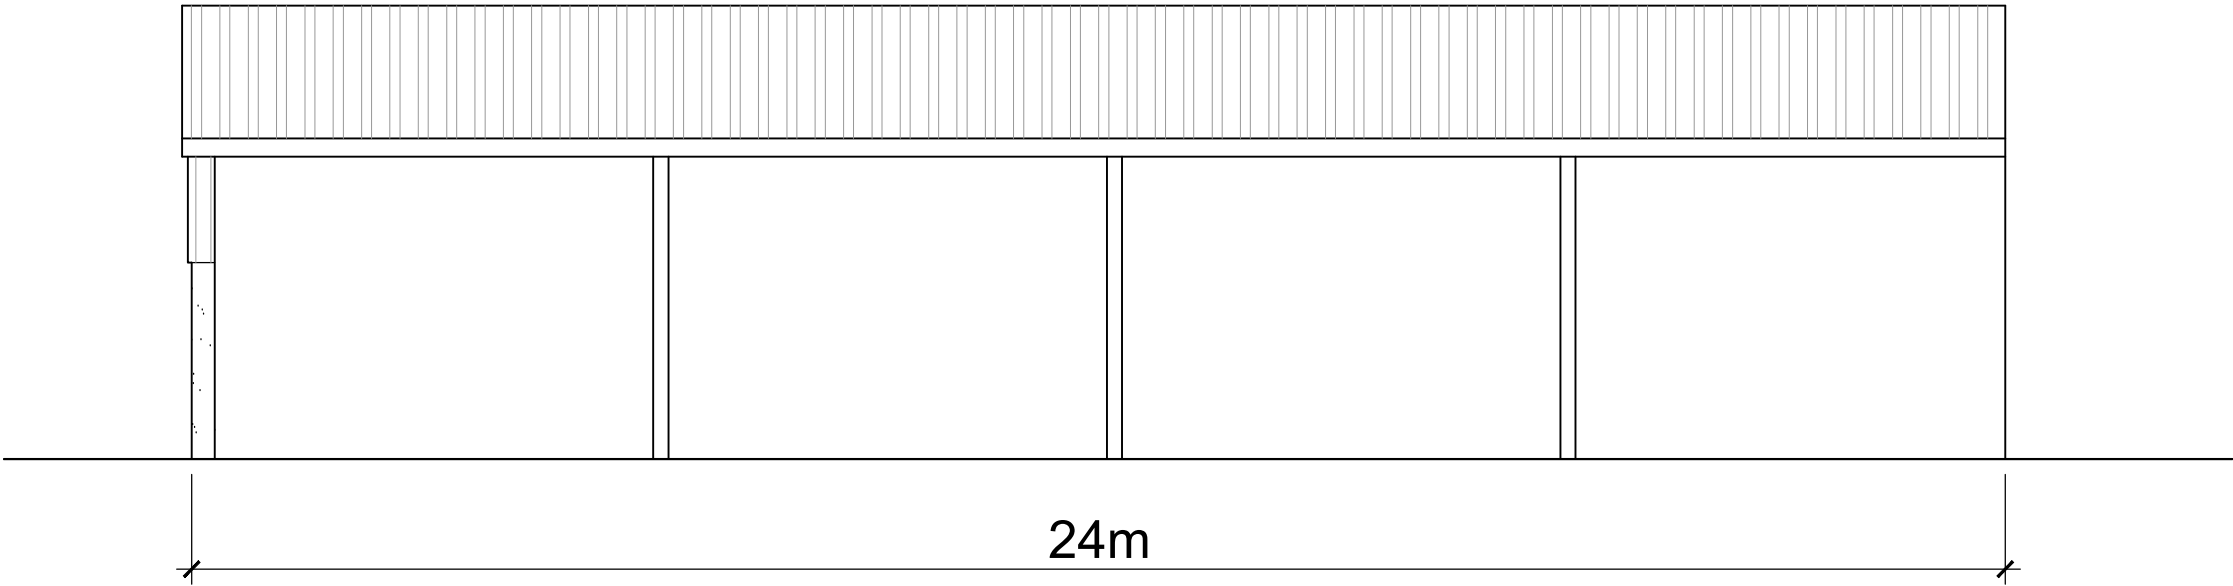

North Elevation 1:100

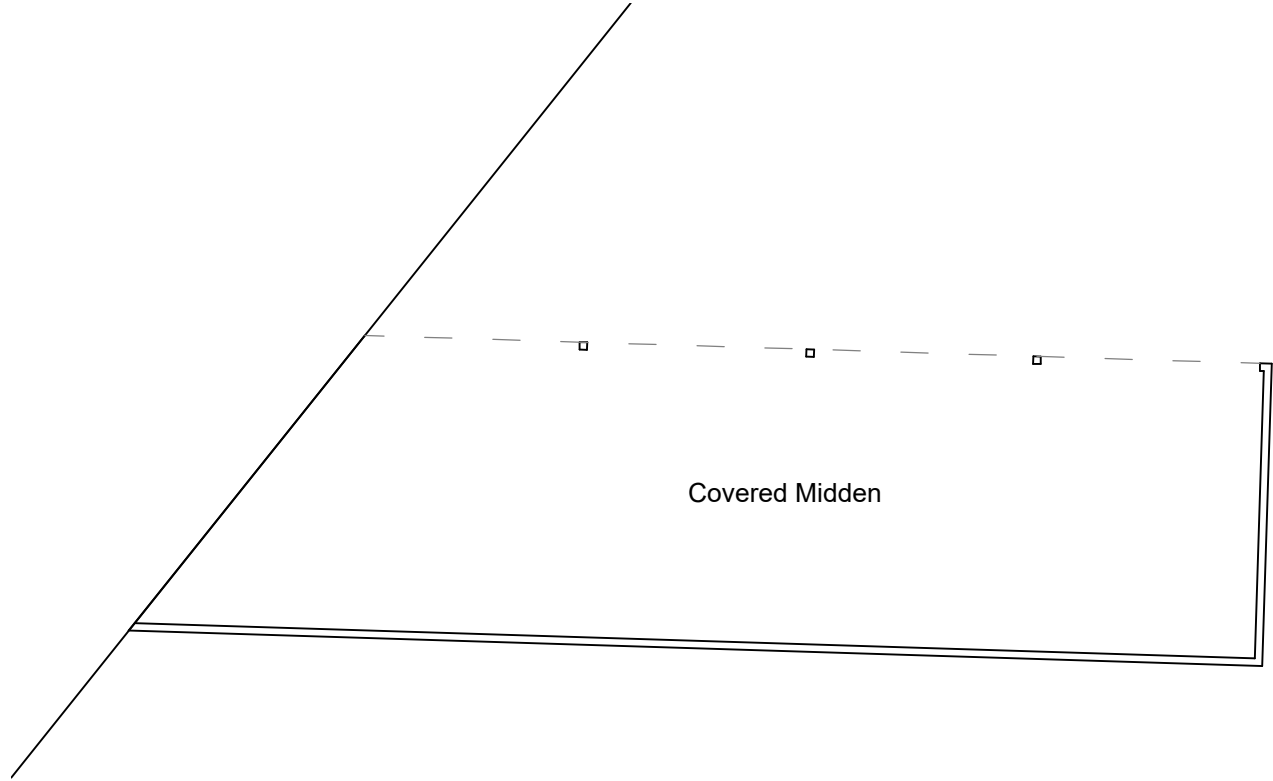

Proposed Plan 1:200

Client		
Mr J Hartley		
Project		
Proposed Covered Midden at Mason House Farm Bashall Eaves Clitheroe BB7 3DD		
Drawing Title		
Proposed Plan and Elevations		
Scale	Date	Drawn
1:100/200 @ A2	Sep 2023	LFR
READ DESIGN LTD		
115 - 03		