


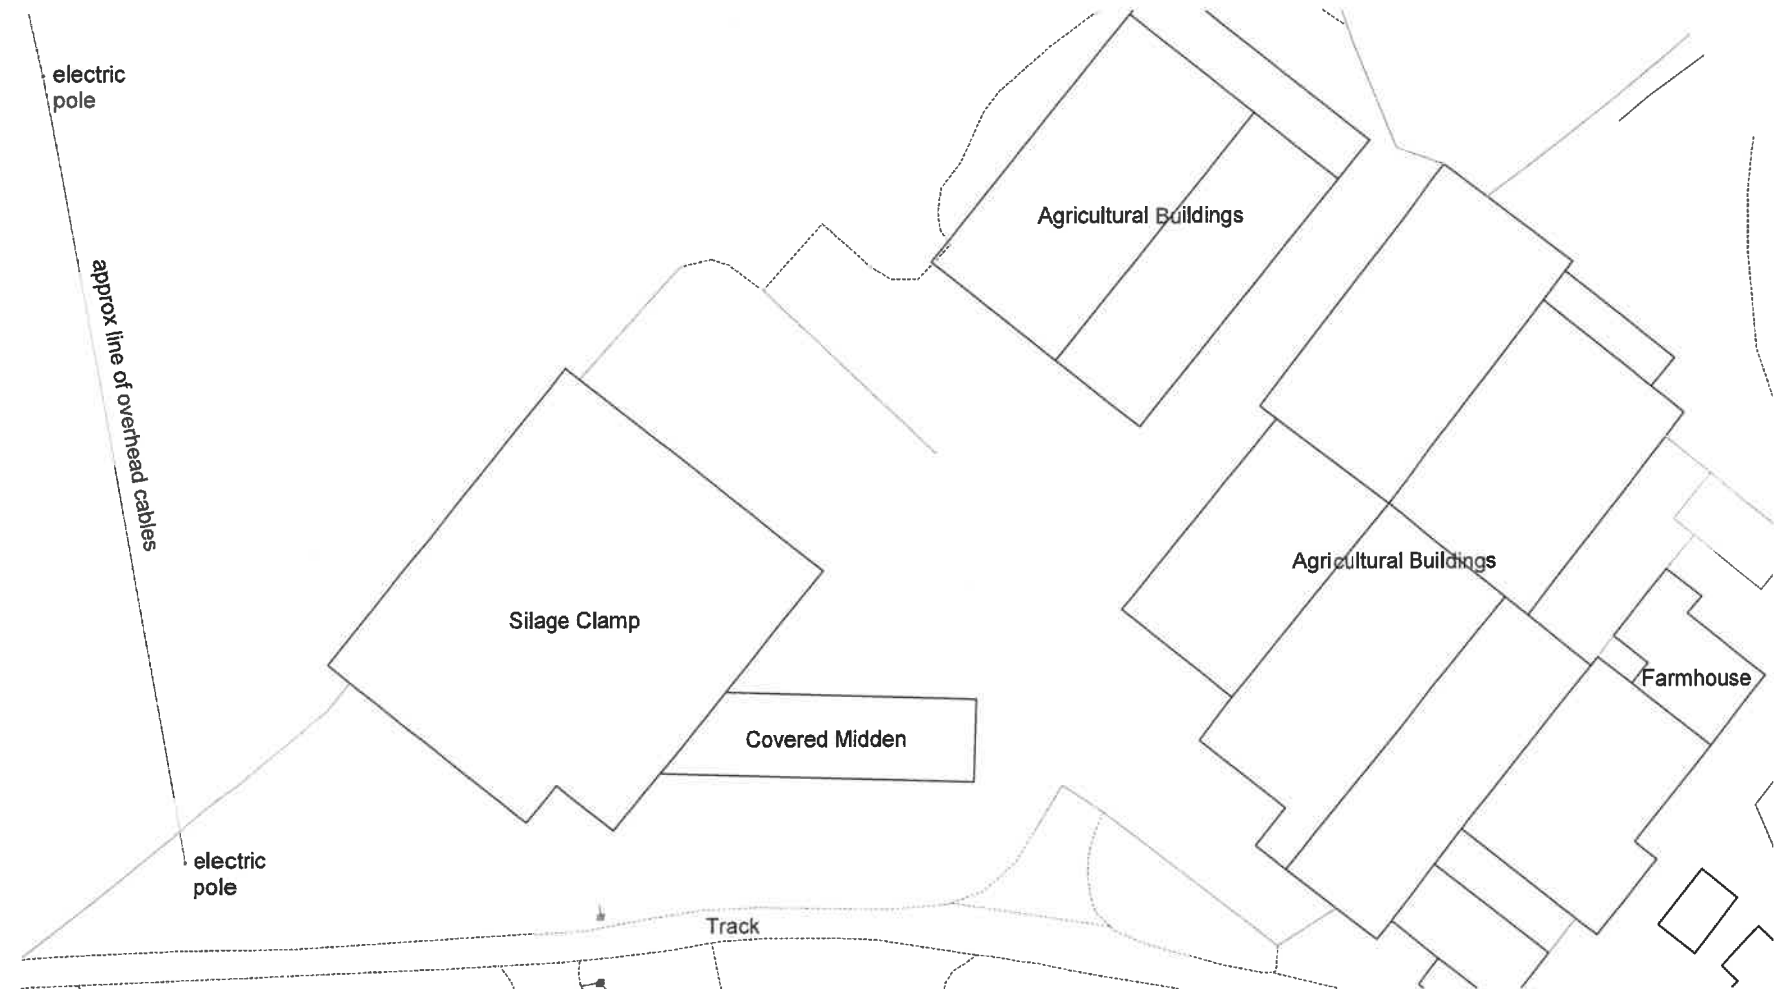

Proposed Site Plan 1:500



Existing Site Plan 1:500

REV B - Drawing altered. LFR 26.07.23
REV A - Drawing altered. LFR 13.10.21

Client Mr J Hartley		
Project Proposed Silage Store Mason House Farm Bashall Eaves Clitheroe BB7 3DD		
Drawing Title Proposed Covered Midden Existing and Proposed Site Plans		
Scale 1:500 @ A2	Date Oct 2020	Drawn LFR
READ DESIGN LTD		
115 - 01 B		