



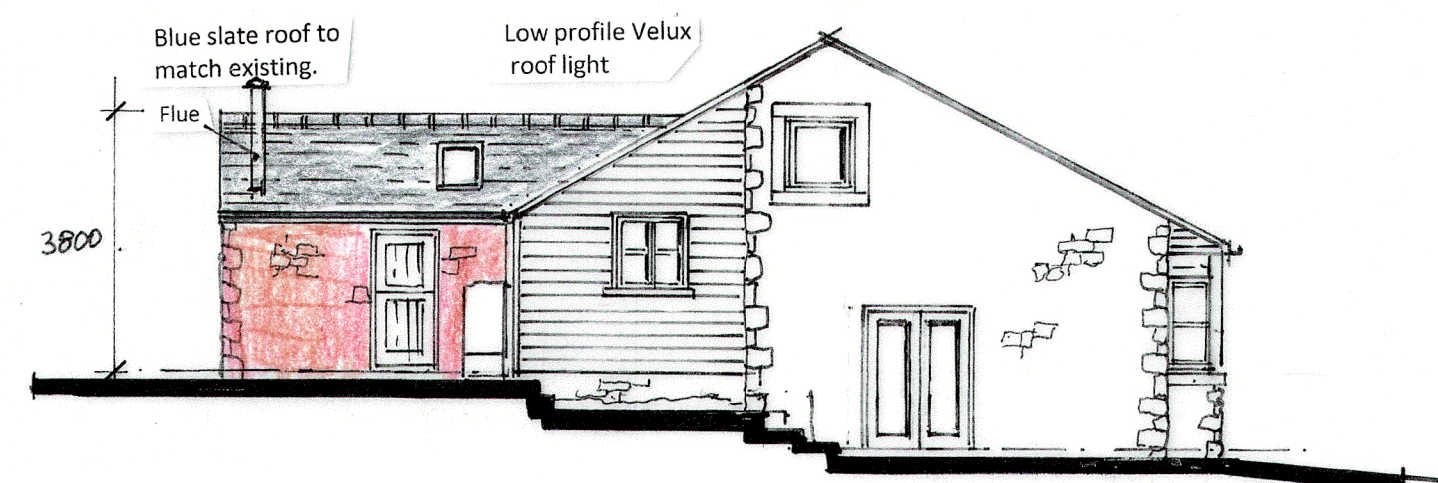


Front Elevation E

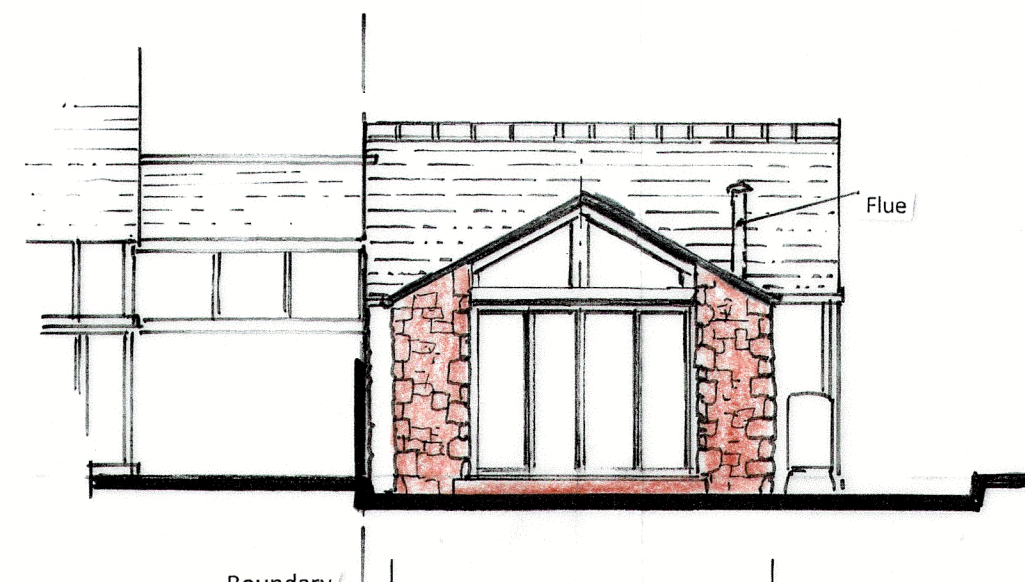


Side Elevation S




Rear Elevation W

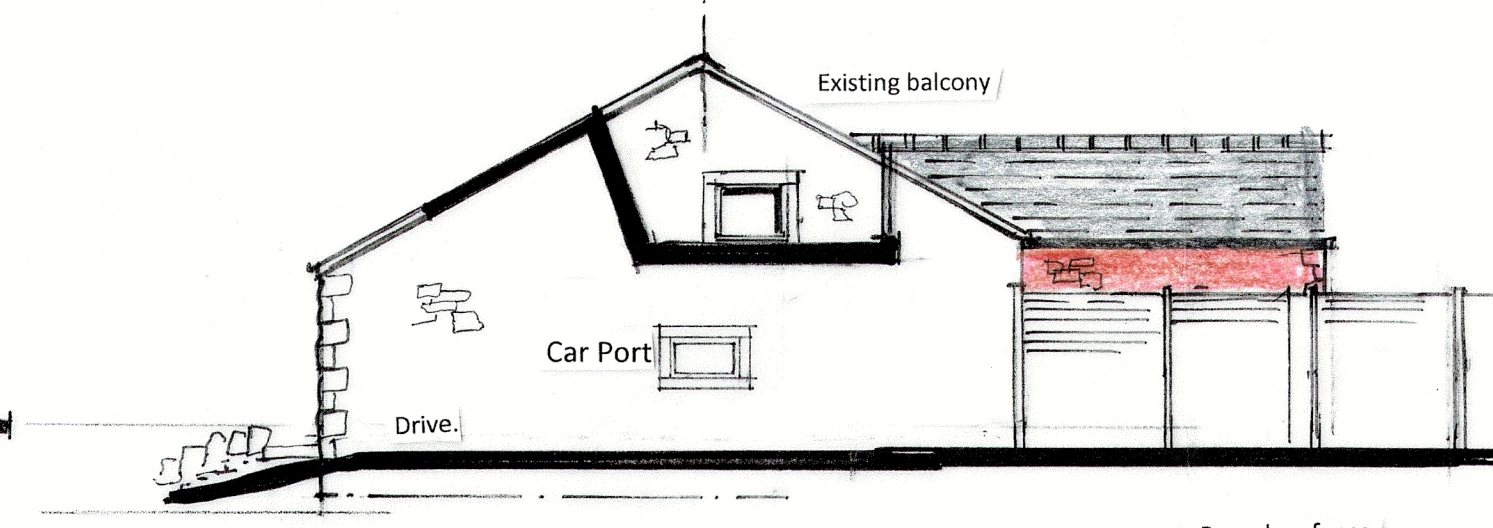


Side Elevation N

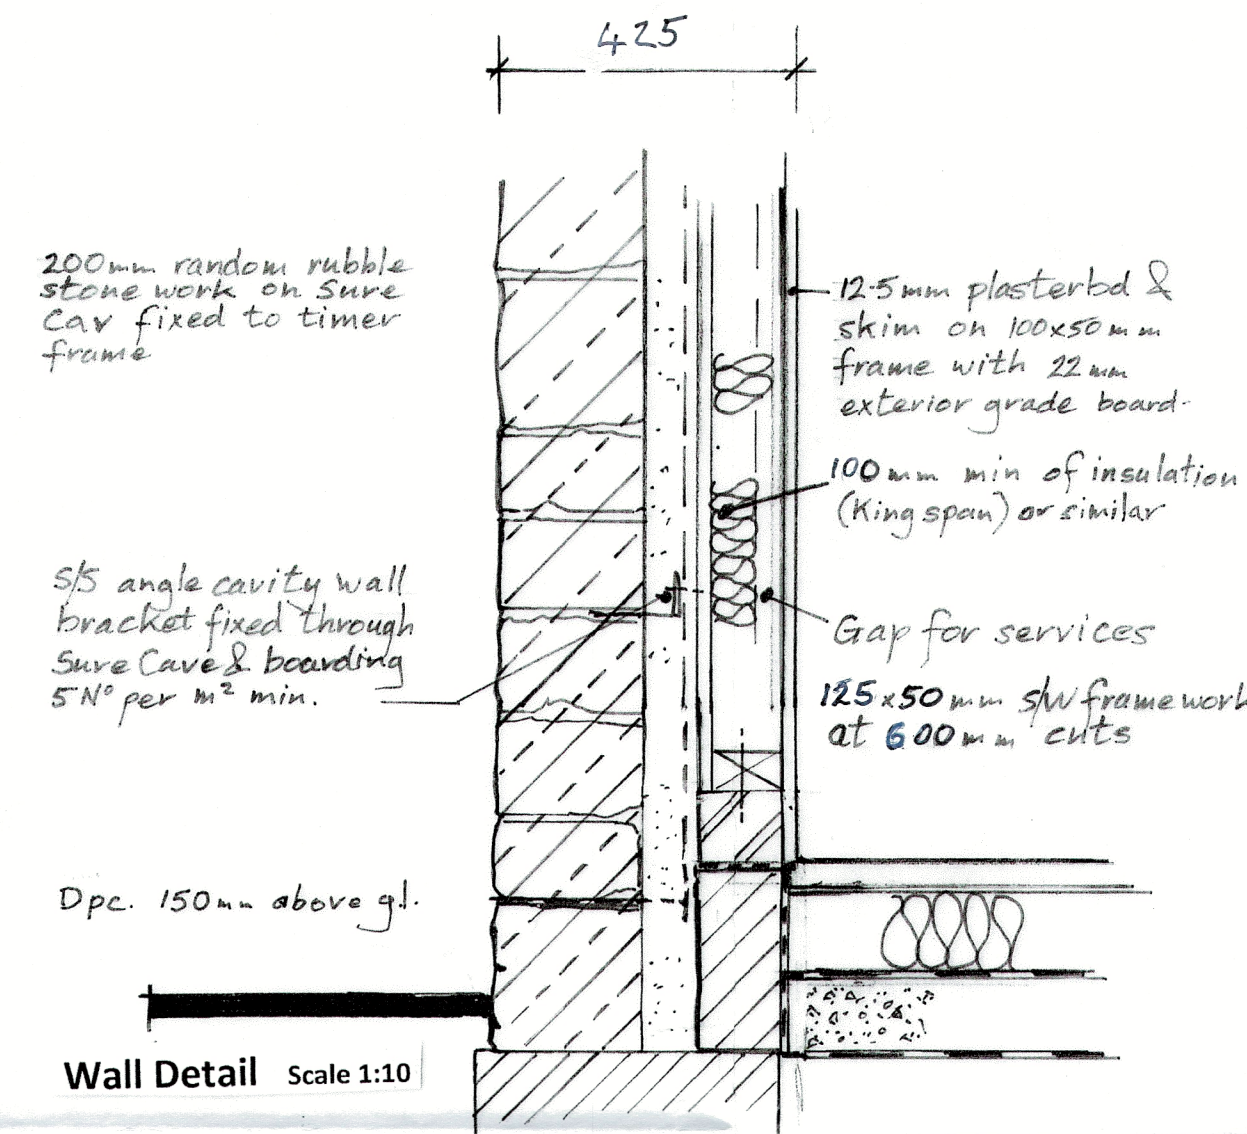


Wall Detail Scale 1:10

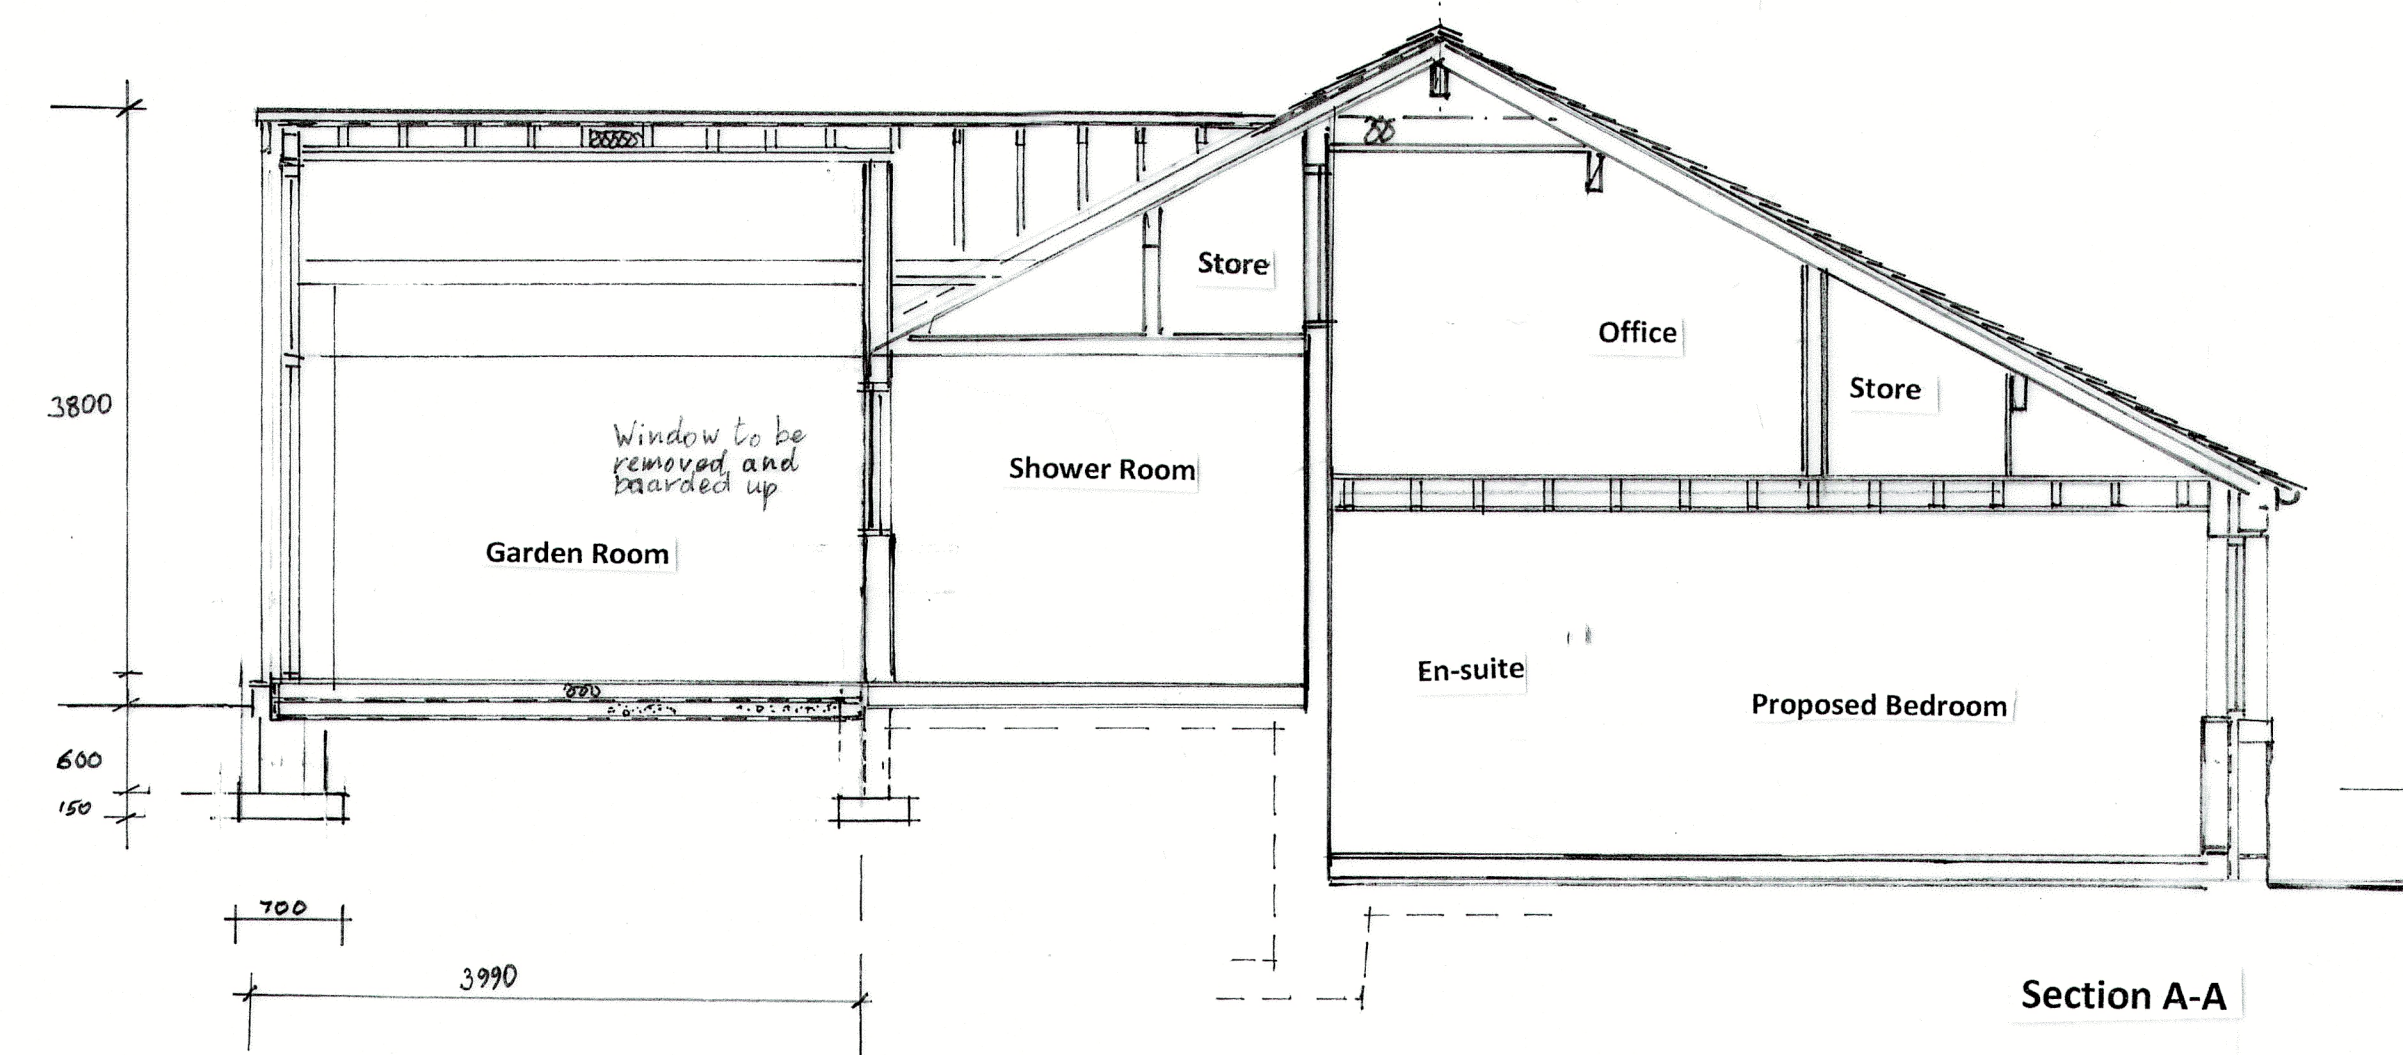

Section A-A

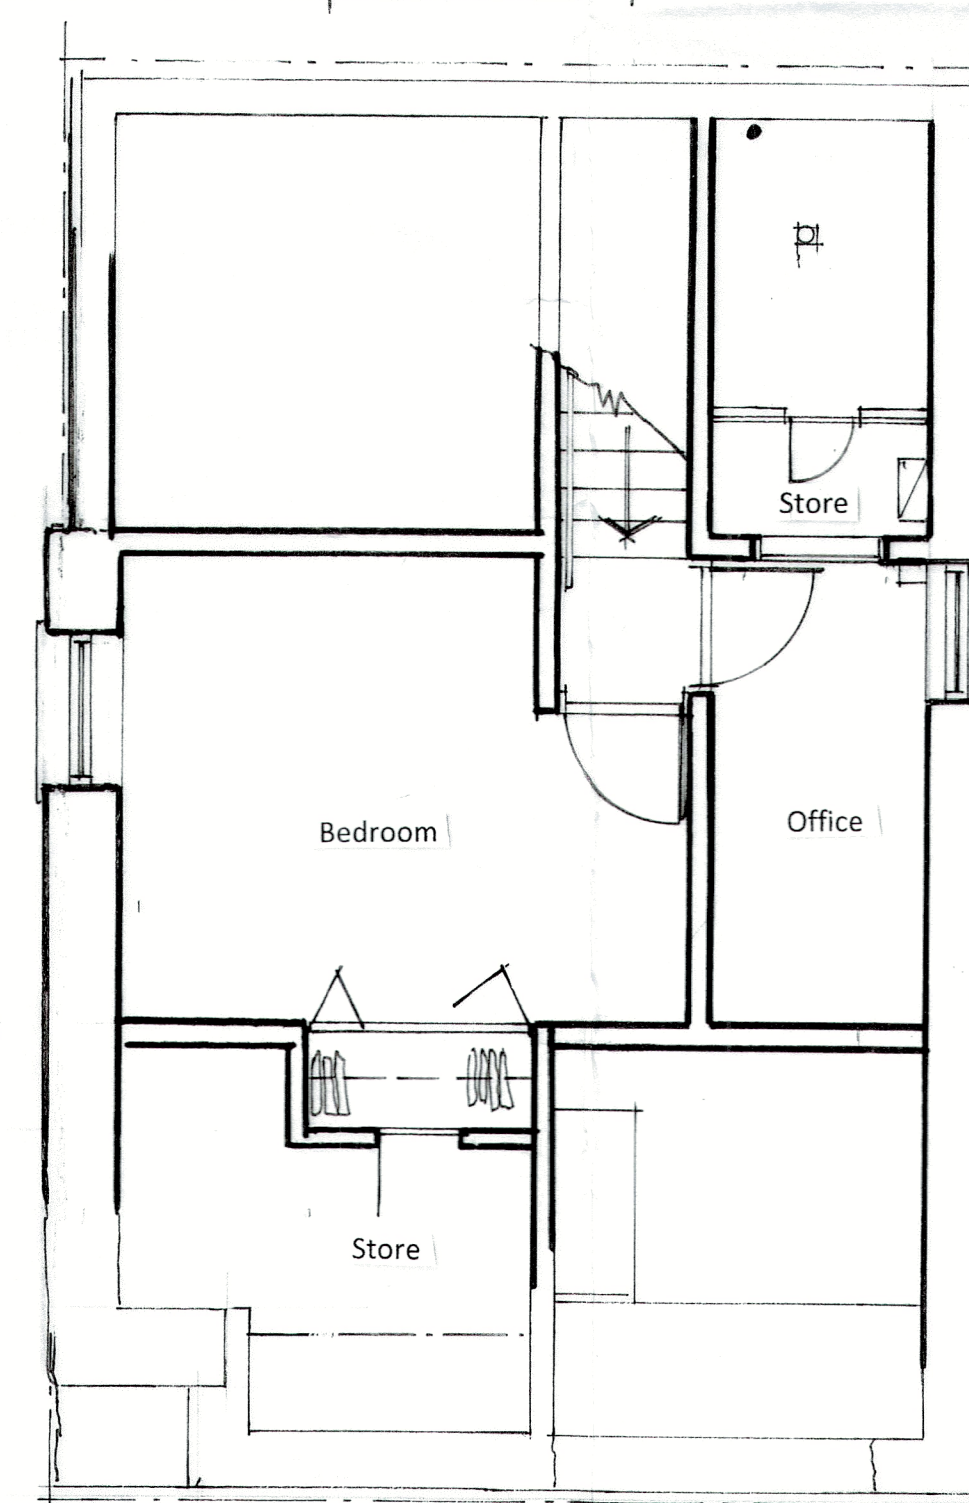

First Floor Plan

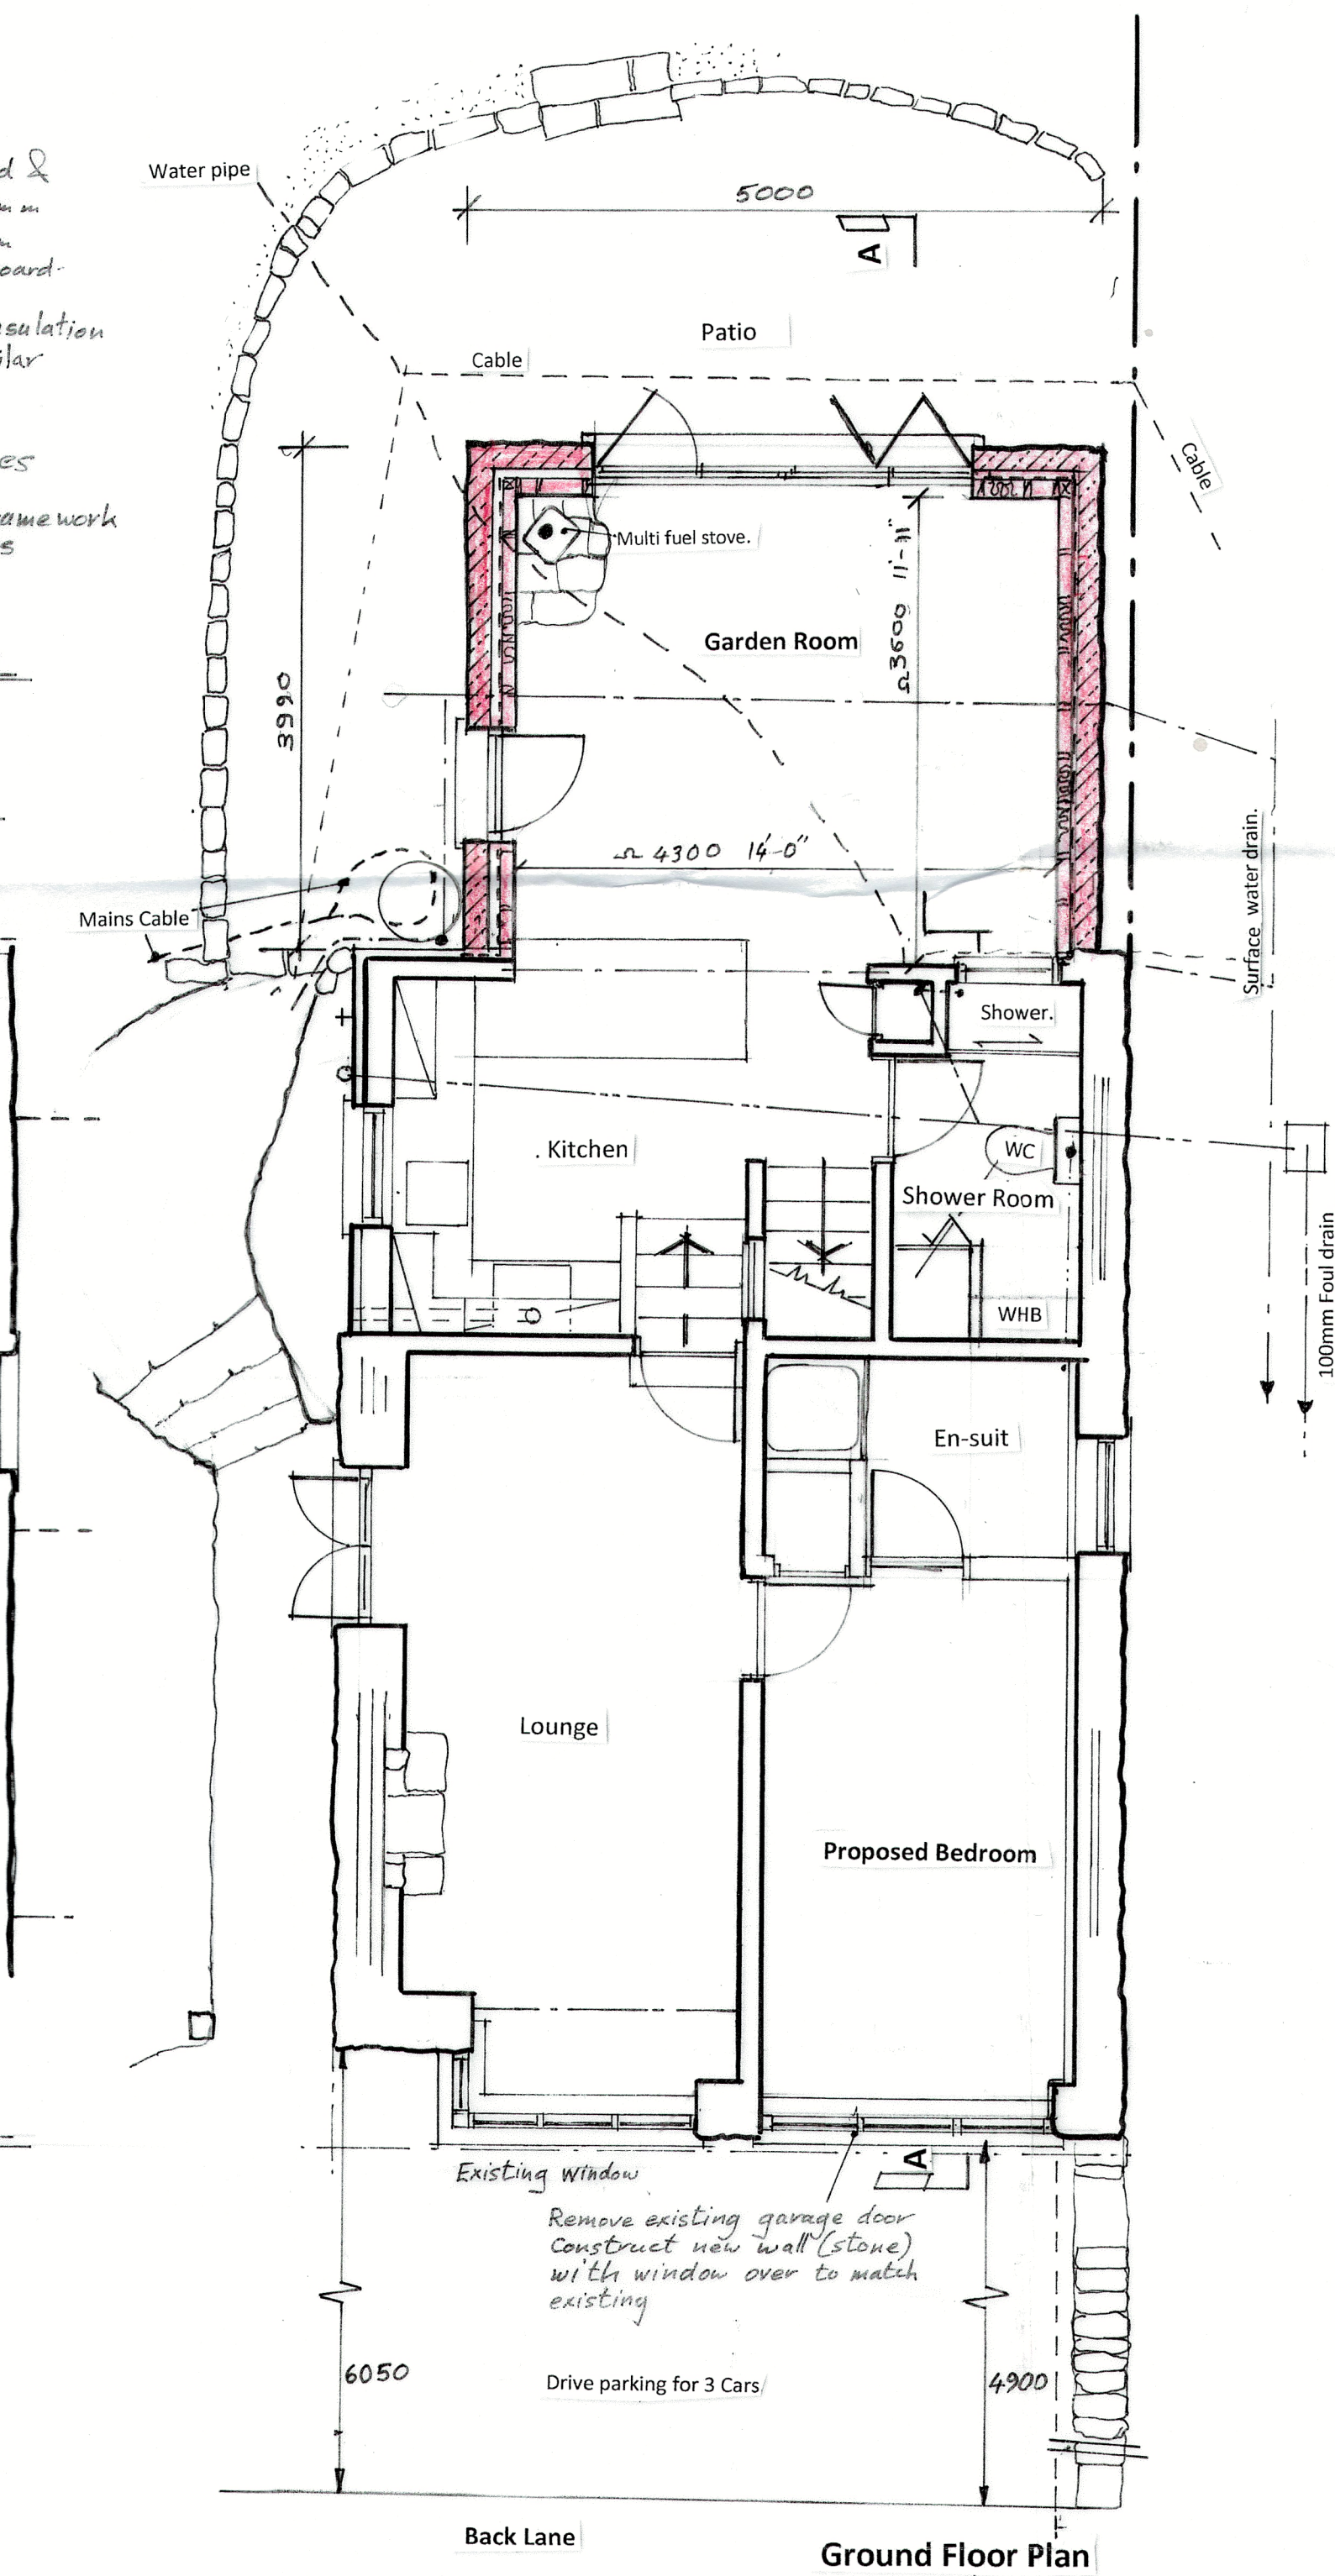

Ground Floor Plan

3202305657

project	Proposed extension and modifications to Valley Cottage, Back Lane, Grindleton,		
client	Jeff Marshall		
title	Scheme Drawing	drg. no.	JTM/30
scale	1:100 1:50	drn.	SPB
		date	14/12/23