




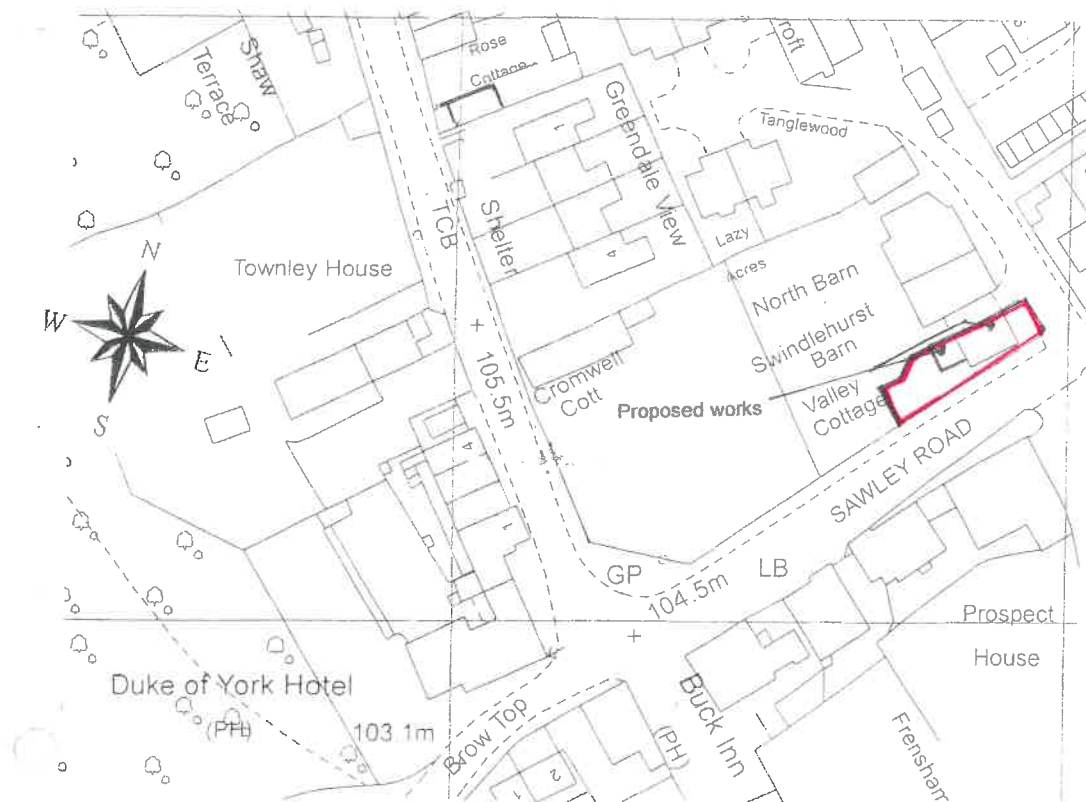

Location Plan Scale 1/1250

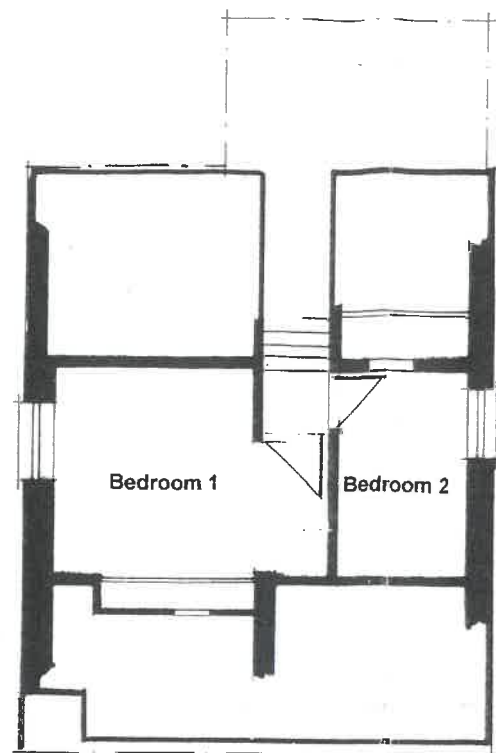

First Floor

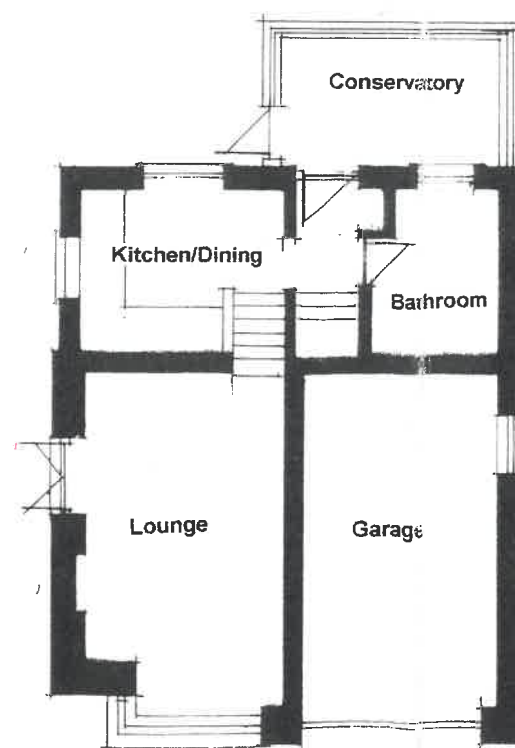

Ground Floor

Valley Cottage Grindleton

3202305657

Jeff Marshall & Associates
Architectural Designers and Surveyors,
 Swindlehurst Barn, Back Lane, Grindleton,
 Nr. Clitheroe, Lancs. BB7 4RW.
 Tel. 01200 440157

Project Valley Cottage, Grindleton

Client J. Marshall.

Title Existing Floor Plan

Scale 1:100

Date 10th Jan 23 Drn *[Signature]*

Drg No
213/2/2
Rev.