




NOTES:  
1. This drawing is for Planning Application purposes only

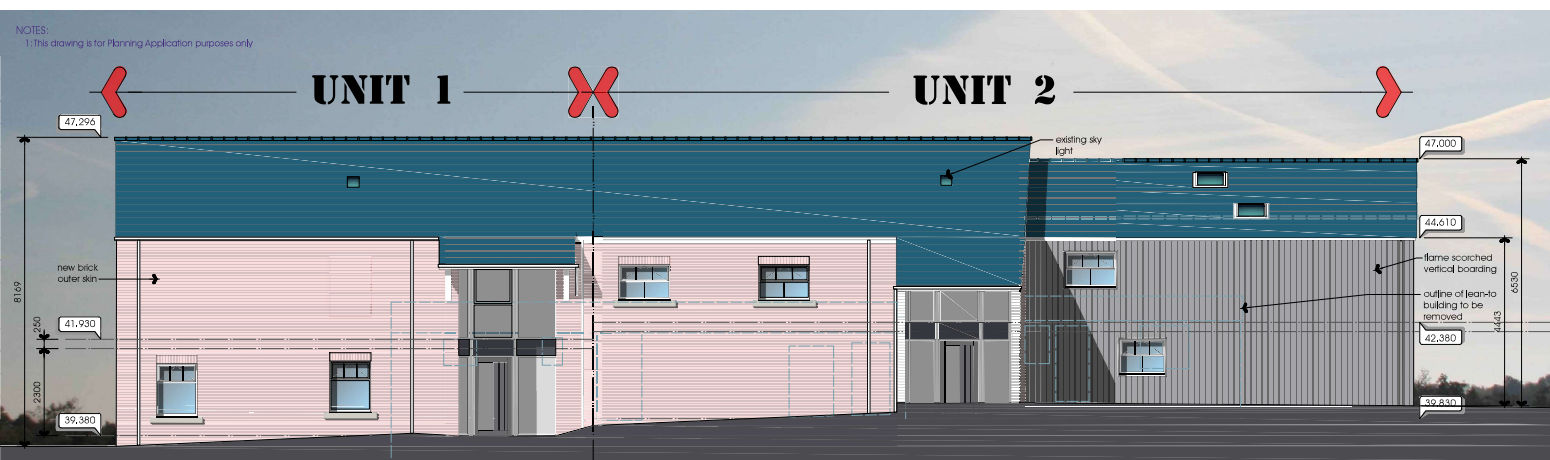


ELEVATION NORTH EAST  
scale 1:100

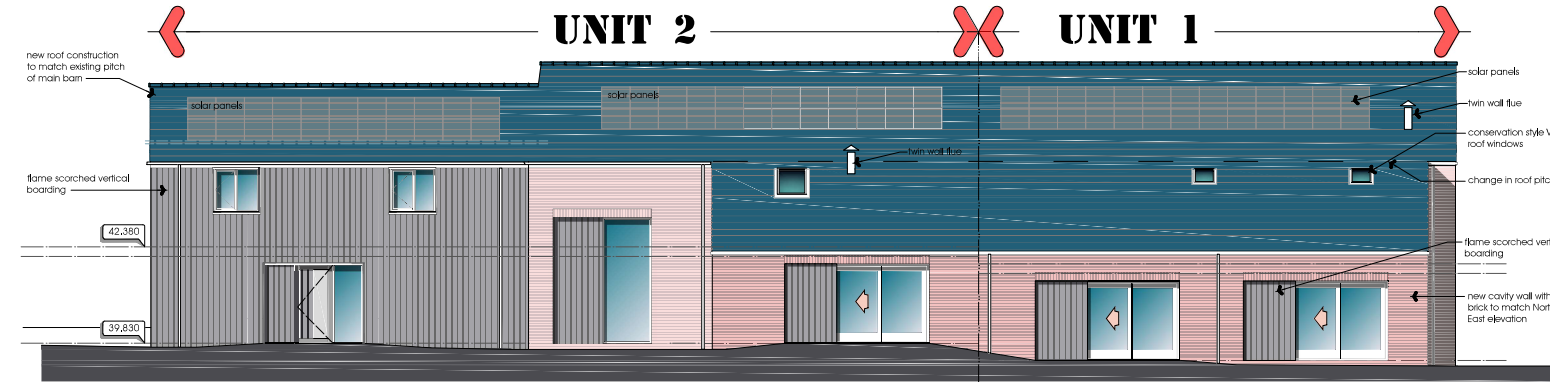


ELEVATION SOUTH WEST  
scale 1:100

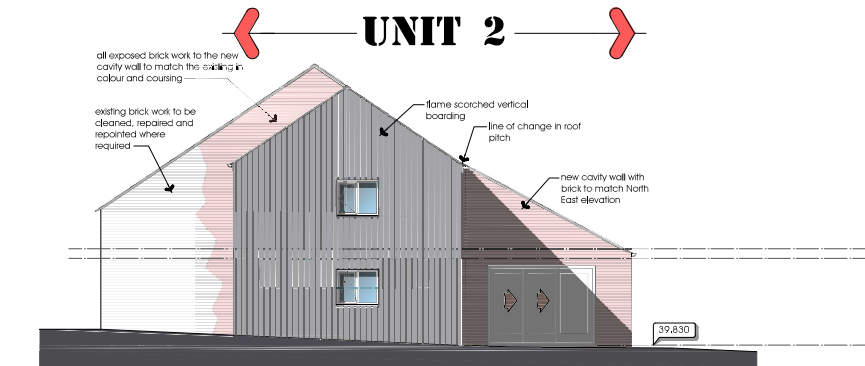

ELEVATION NORTH WEST  
scale 1:100

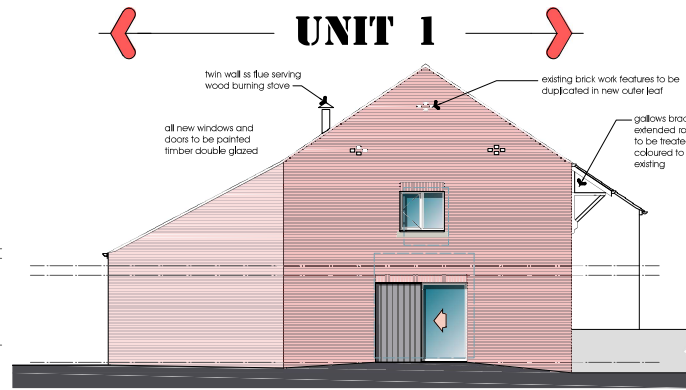

ELEVATION SOUTH EAST  
scale 1:100

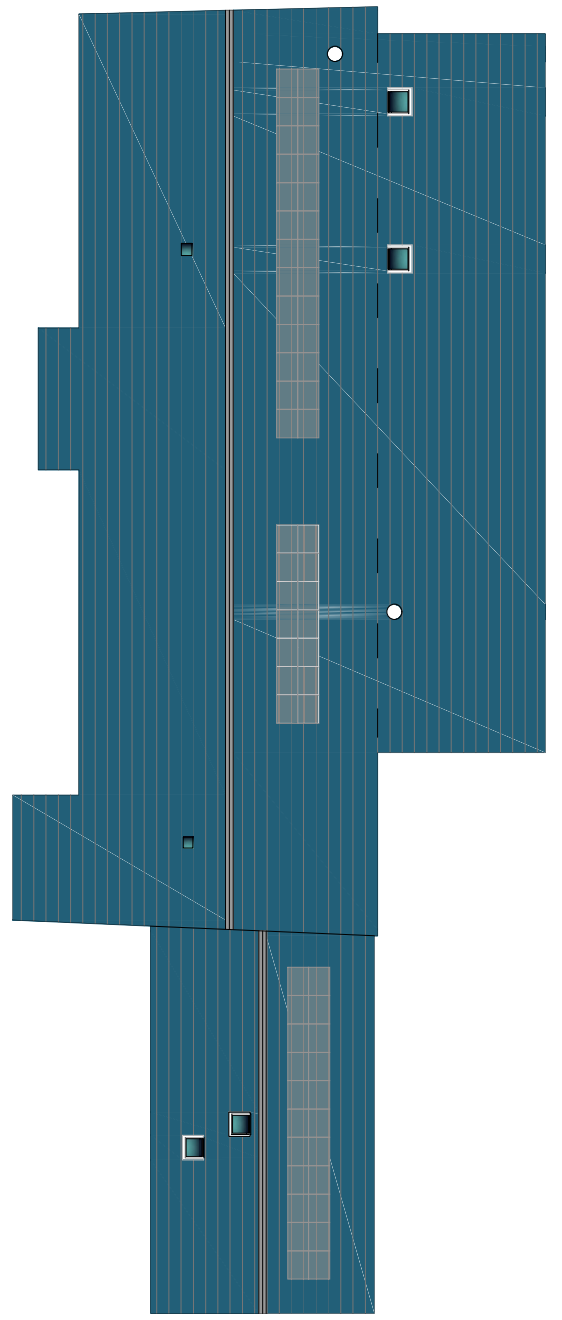

Roof Plan  
scale 1:100

Parsonage Farm  
Church Street Ribchester, PR3 3YE  
Mr and Mrs A & J Wright  
2 Lower Barn Cottages Ribchester PR3 3X

Proposed Elevations and  
Roof Plan  
DATE 10.05.2023

DRAWING NO. 3290  
REVISION 012  
SCALE 1:100 @ A2

