


EXISTING NORTH EAST ELEVATION  
Scale 1:100

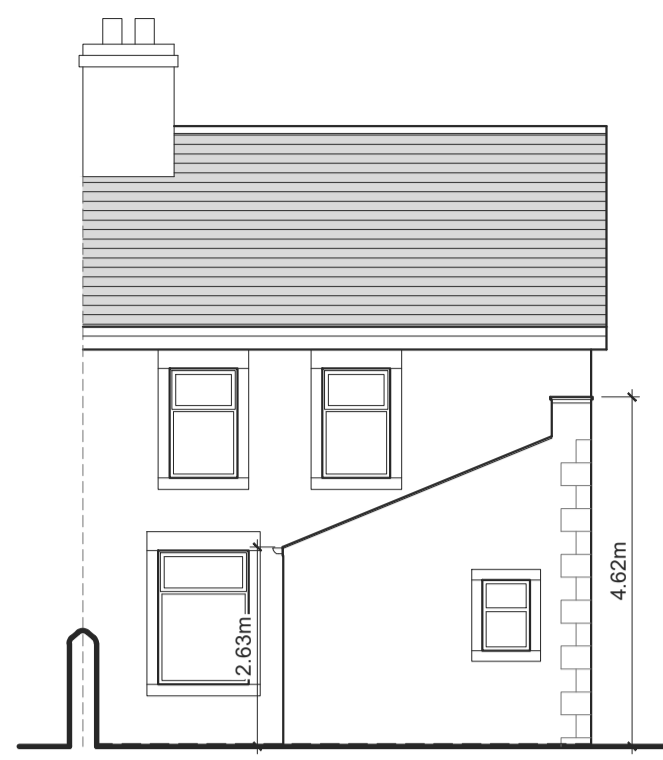

EXISTING NORTH WEST ELEVATION  
Scale 1:100




EXISTING SOUTH WEST ELEVATION  
Scale 1:100




PROPOSED NORTH EAST ELEVATION  
Scale 1:100




PROPOSED NORTH WEST ELEVATION  
Scale 1:100

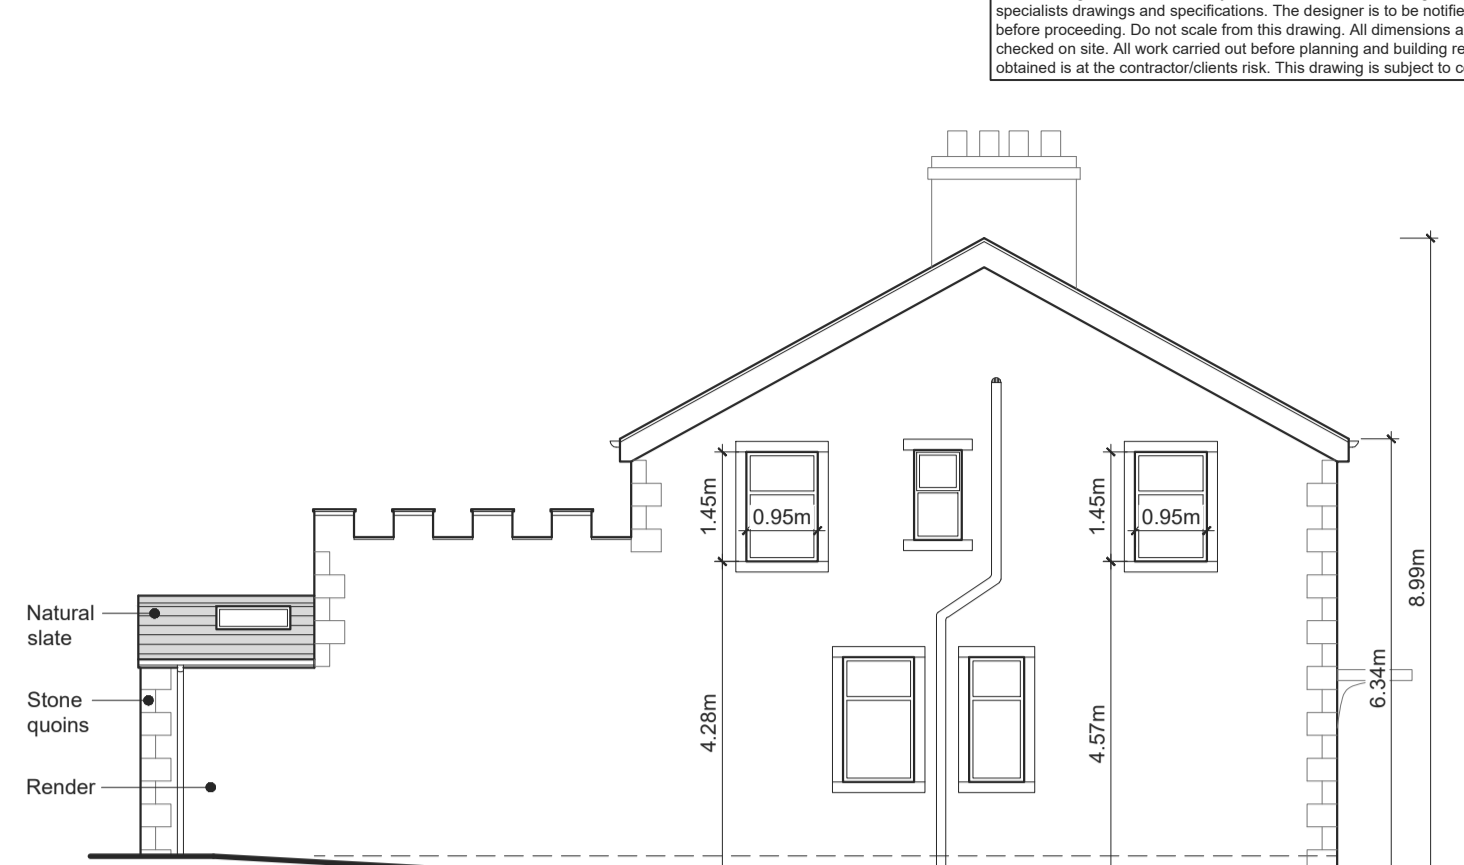


PROPOSED SOUTH WEST ELEVATION  
Scale 1:100

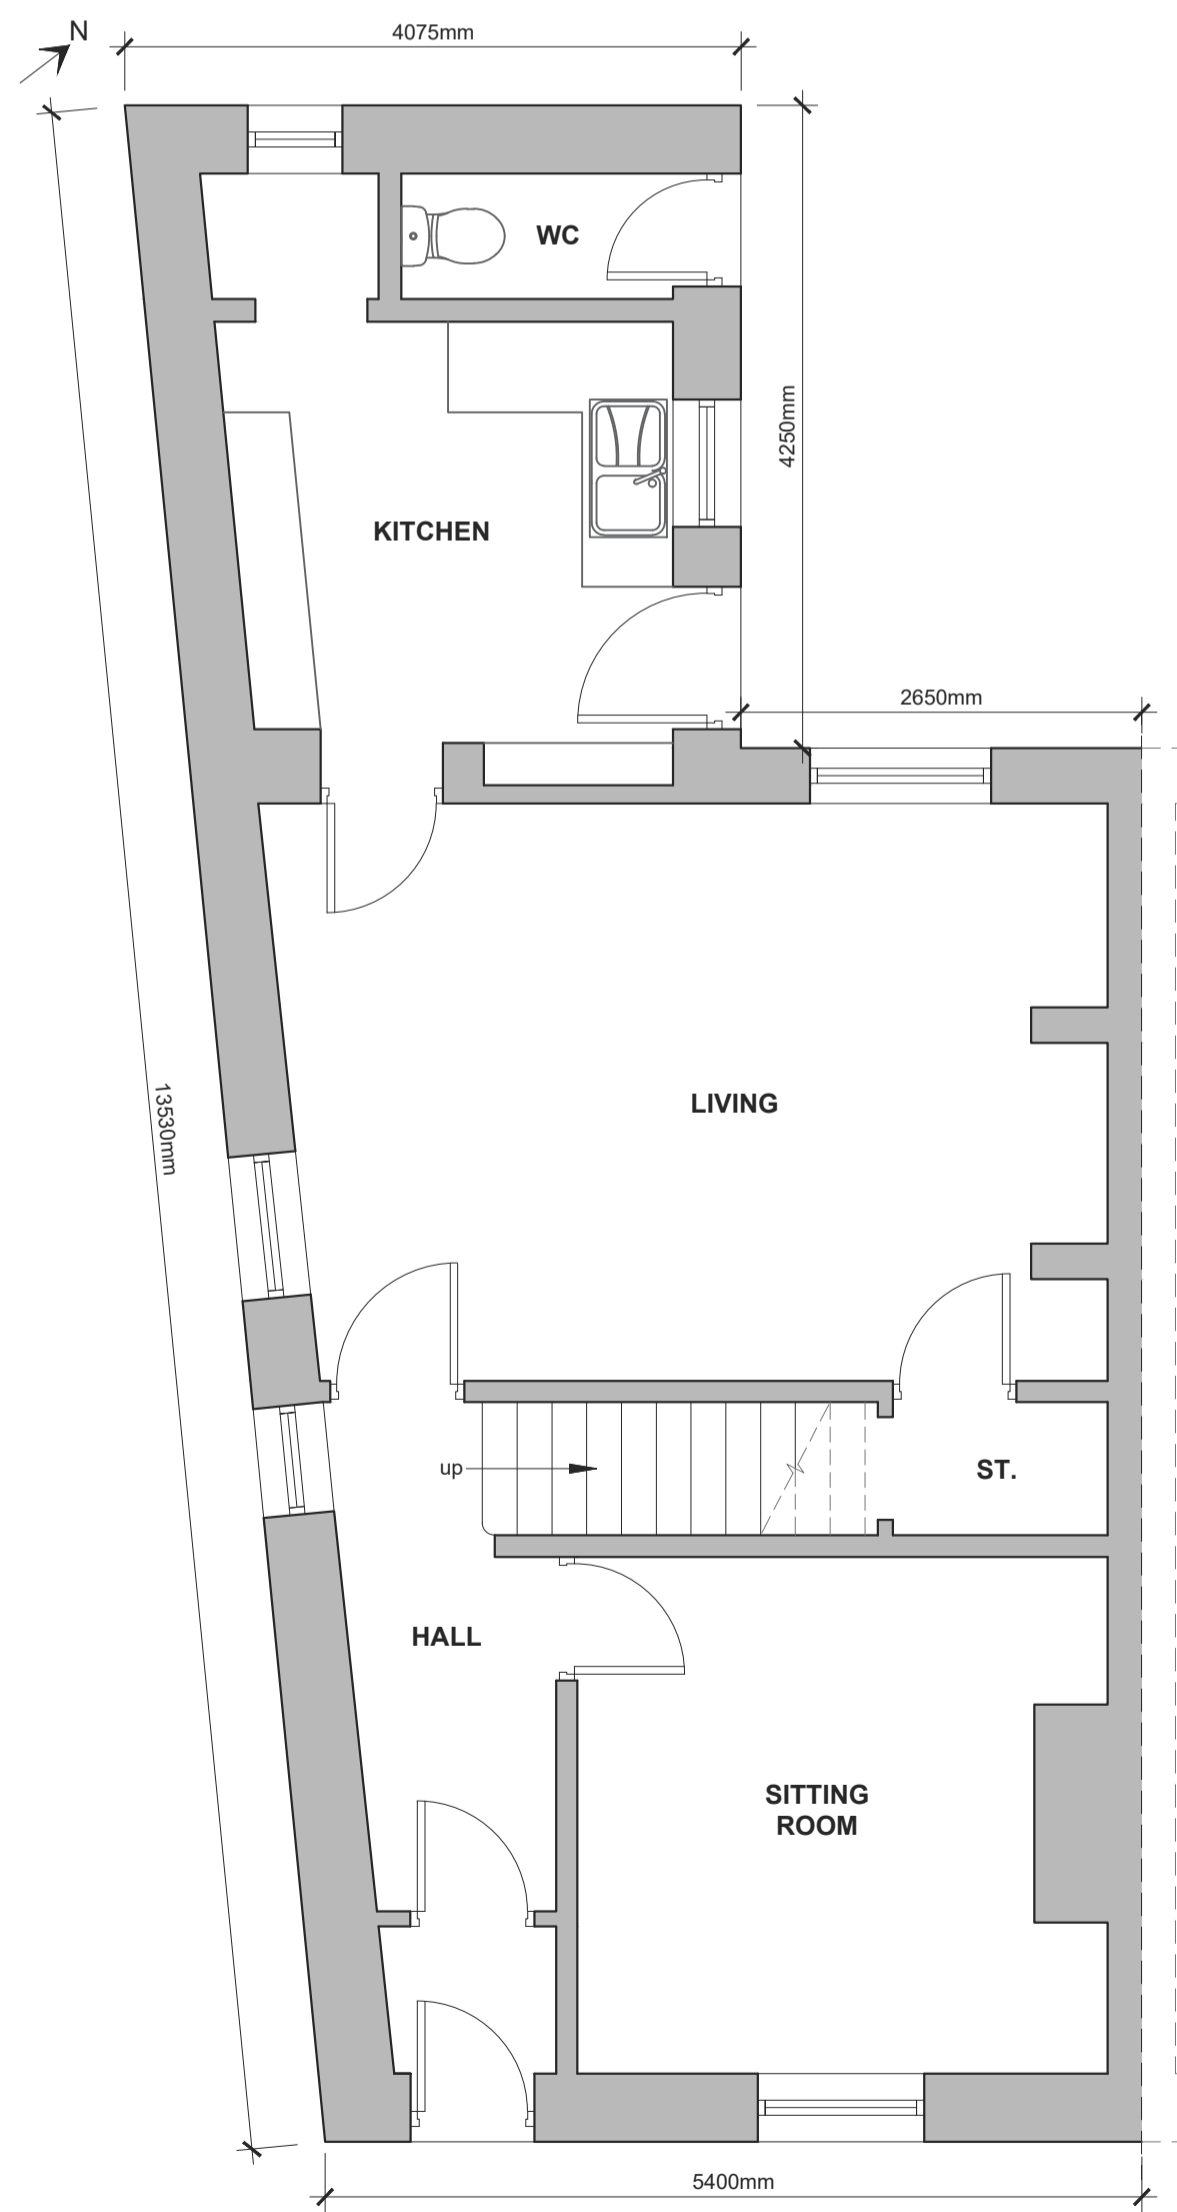

EXISTING GROUND FLOOR PLAN  
Scale 1:50

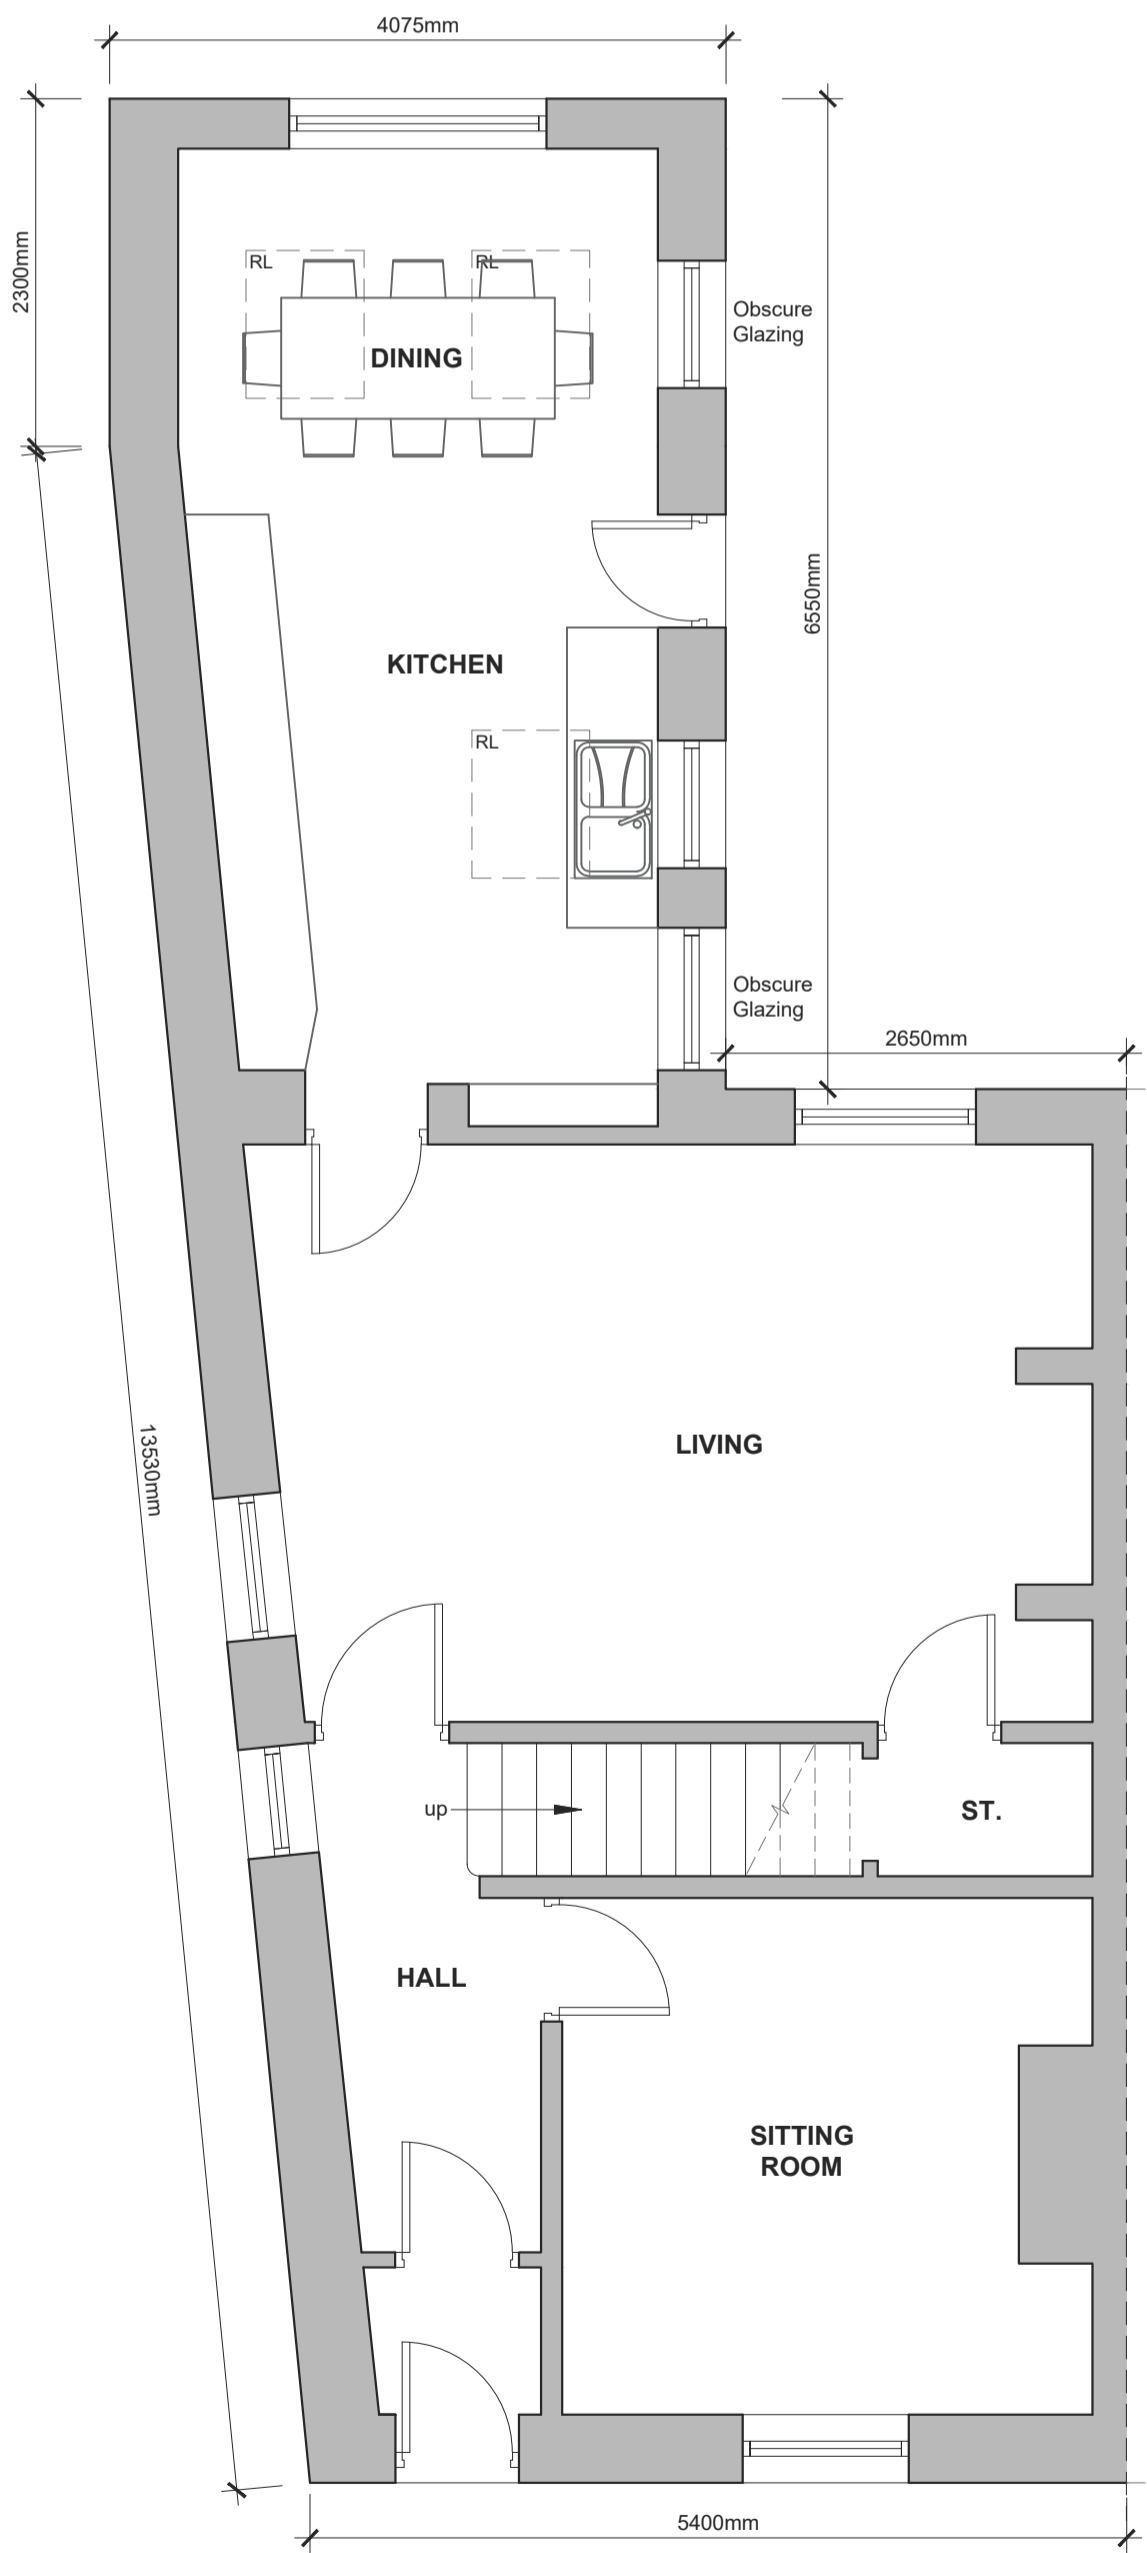

PROPOSED GROUND FLOOR PLAN  
Scale 1:50

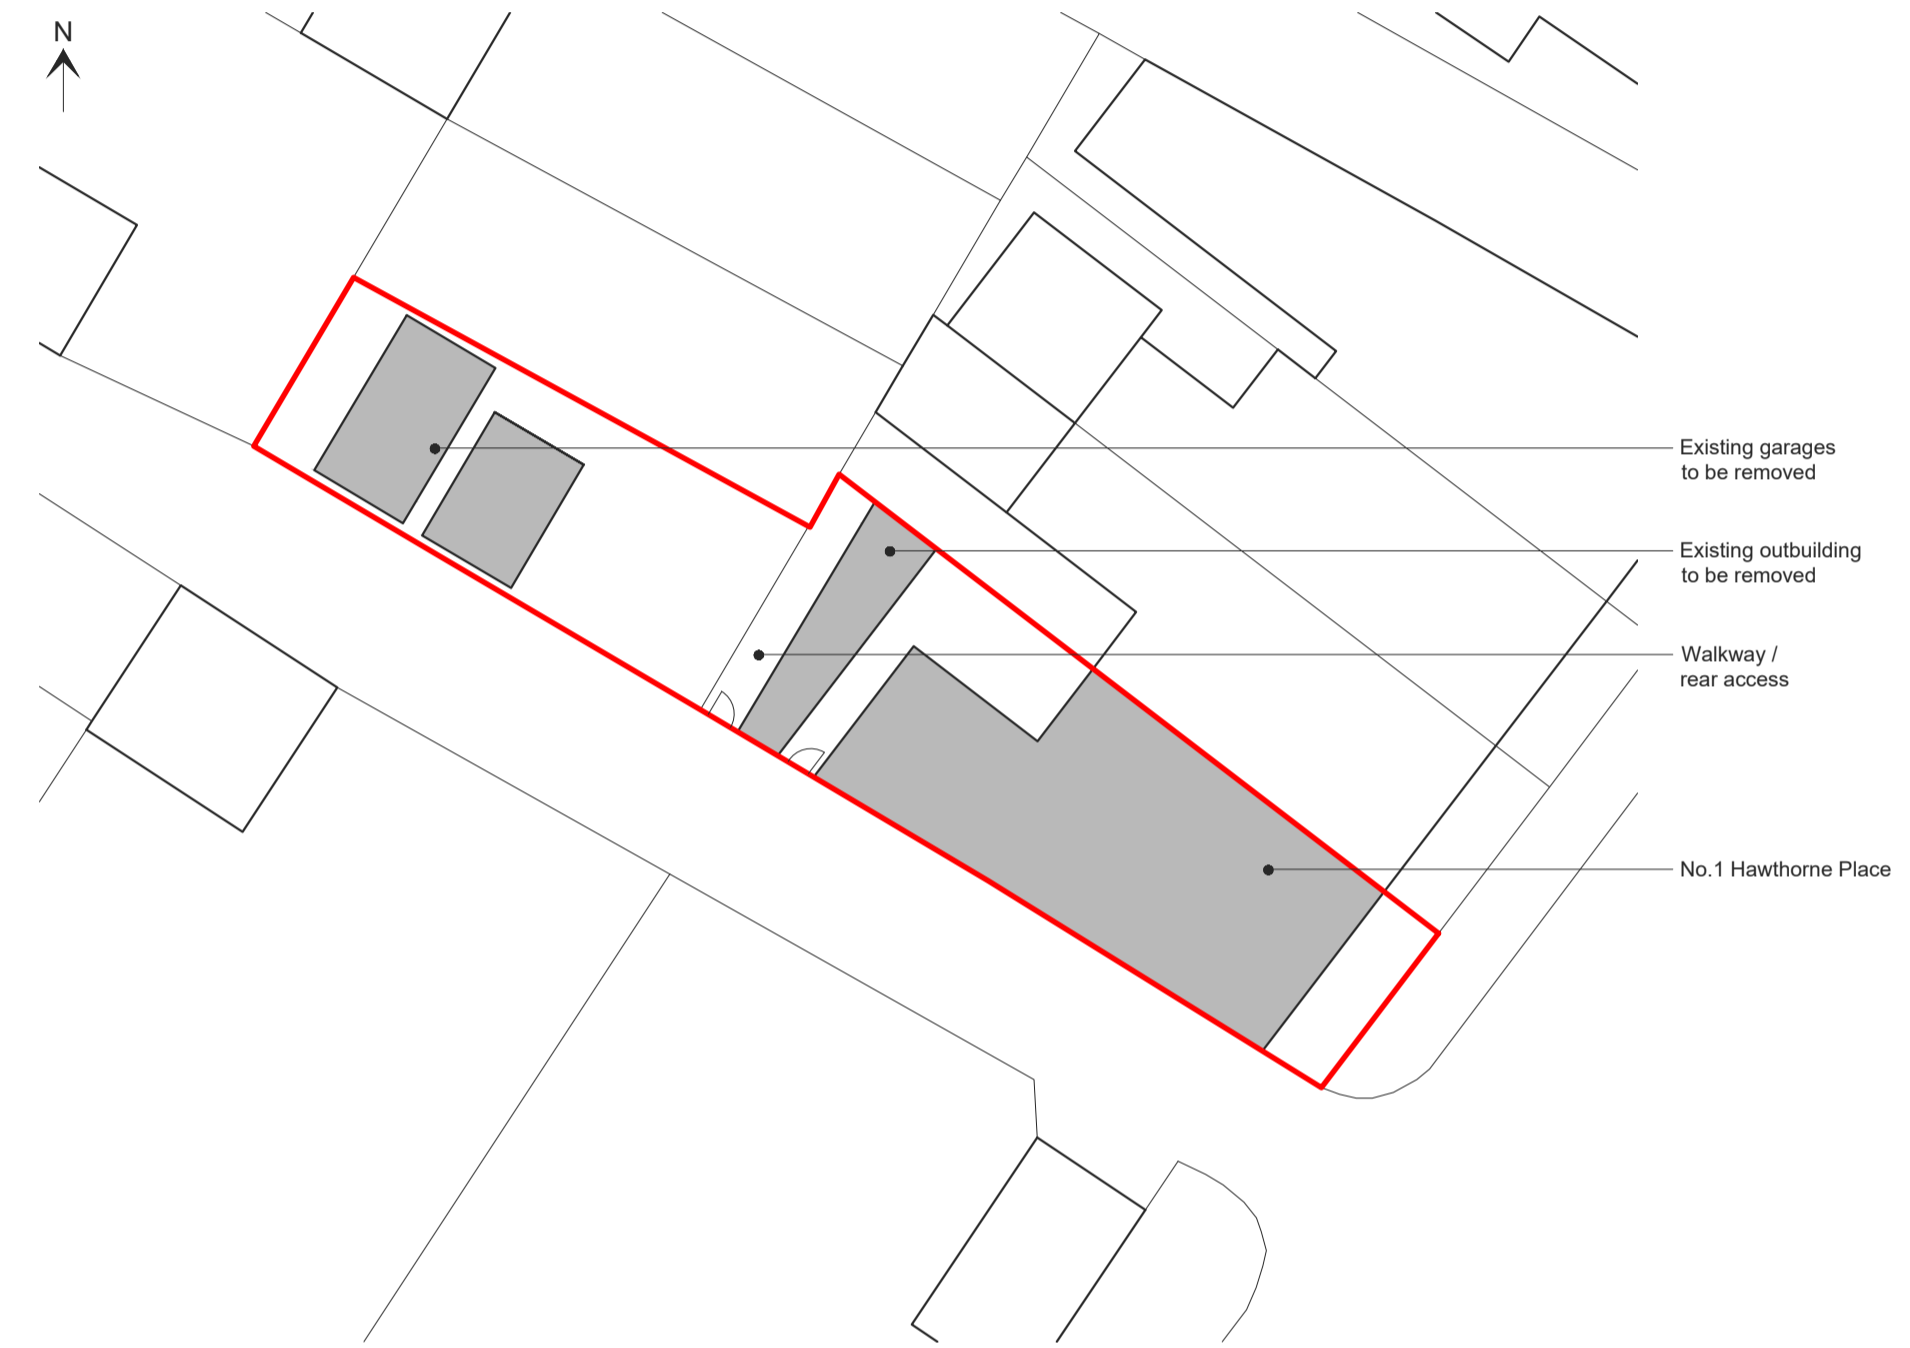

EXISTING SITE PLAN  
Scale 1:200



PROPOSED SITE PLAN  
Scale 1:200



PROPOSED VISUAL

C	PRG	Revised following planning officer consultation	11.10.2023
B	PRG	Revised following client consultation	10.07.2023
A	PRG	Revised following client consultation	14.03.2023