




EXISTING NORTH EAST ELEVATION
Scale 1:100

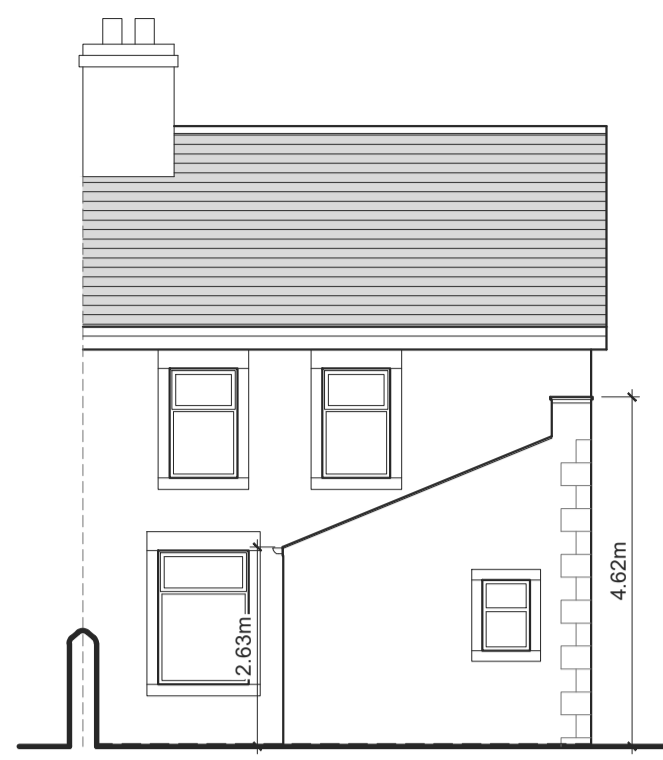


EXISTING NORTH WEST ELEVATION
Scale 1:100

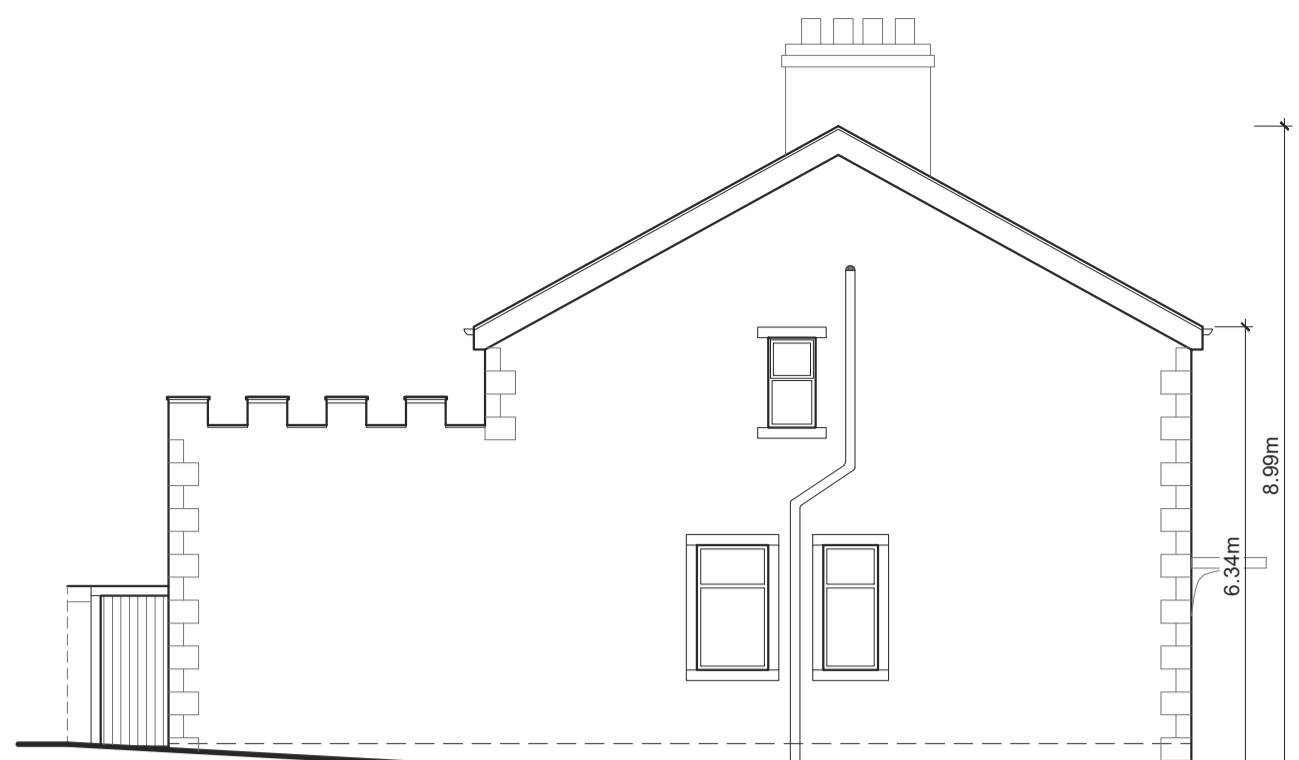


EXISTING SOUTH WEST ELEVATION
Scale 1:100

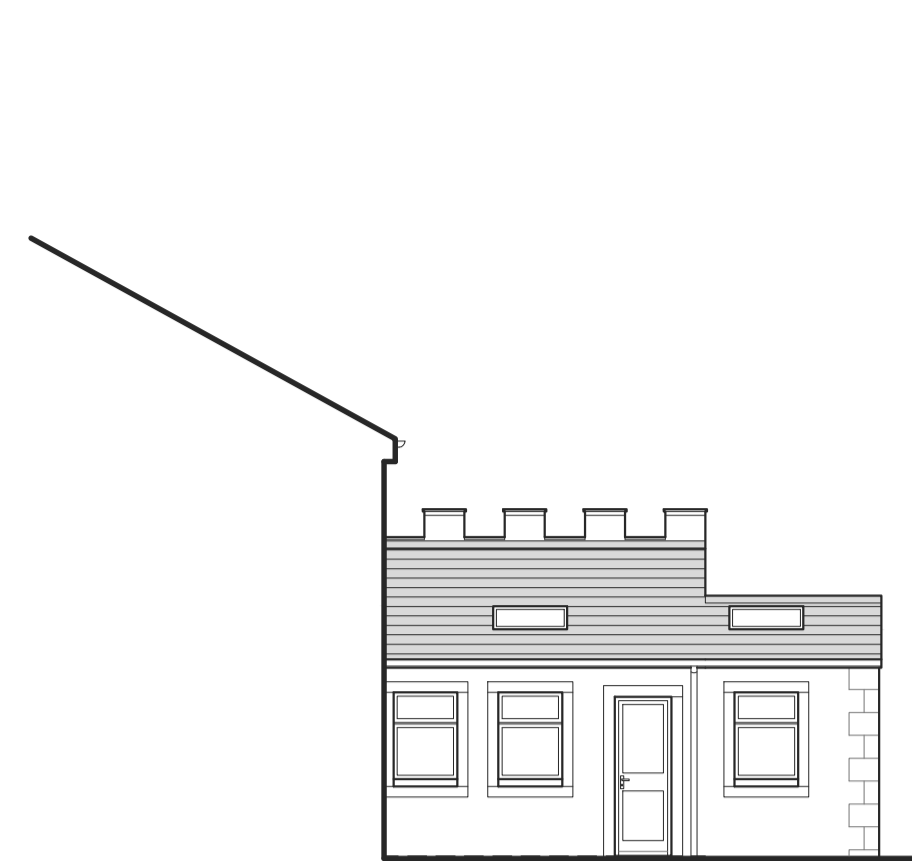


PROPOSED NORTH EAST ELEVATION
Scale 1:100

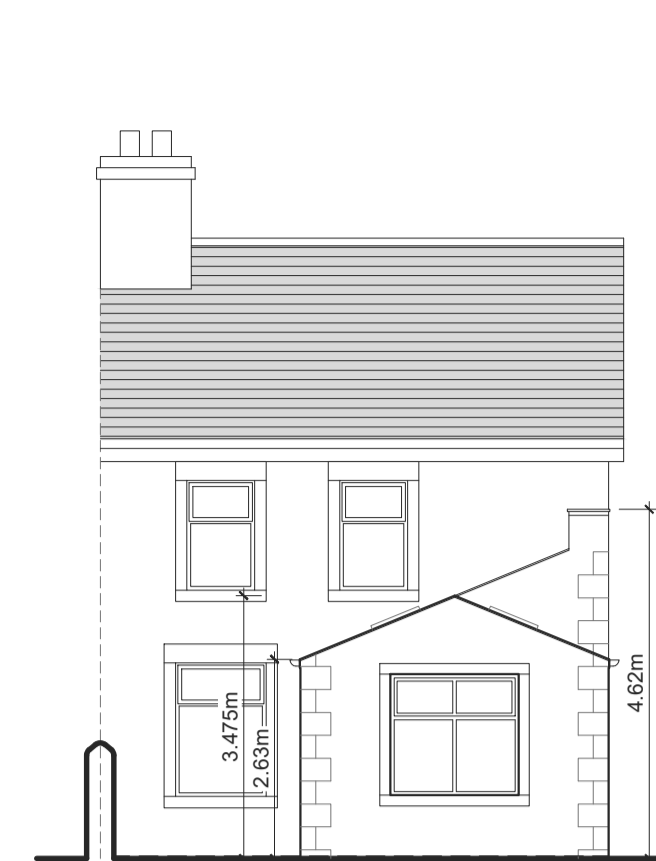


PROPOSED NORTH WEST ELEVATION
Scale 1:100

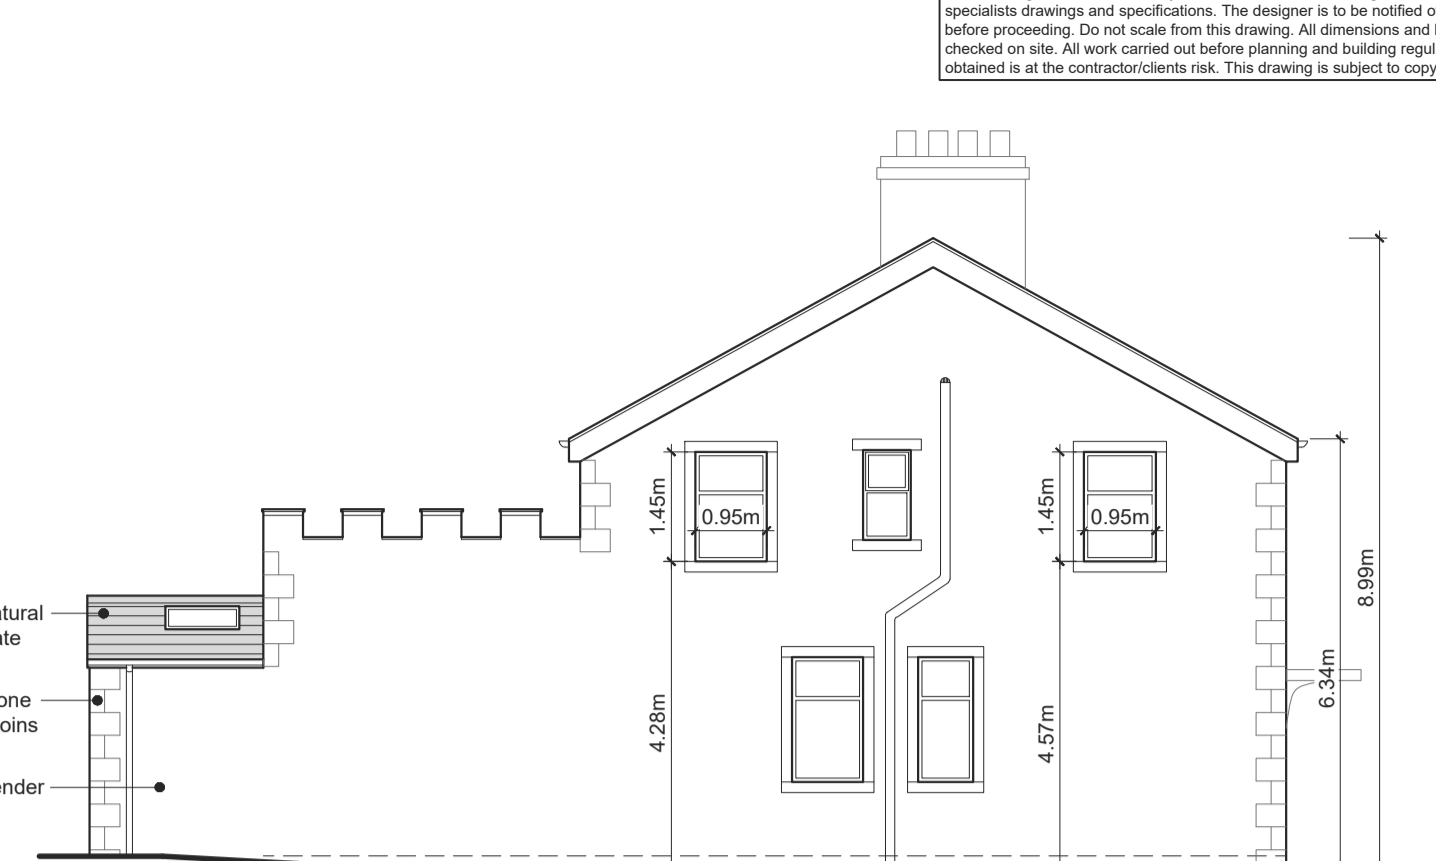


PROPOSED SOUTH WEST ELEVATION
Scale 1:100

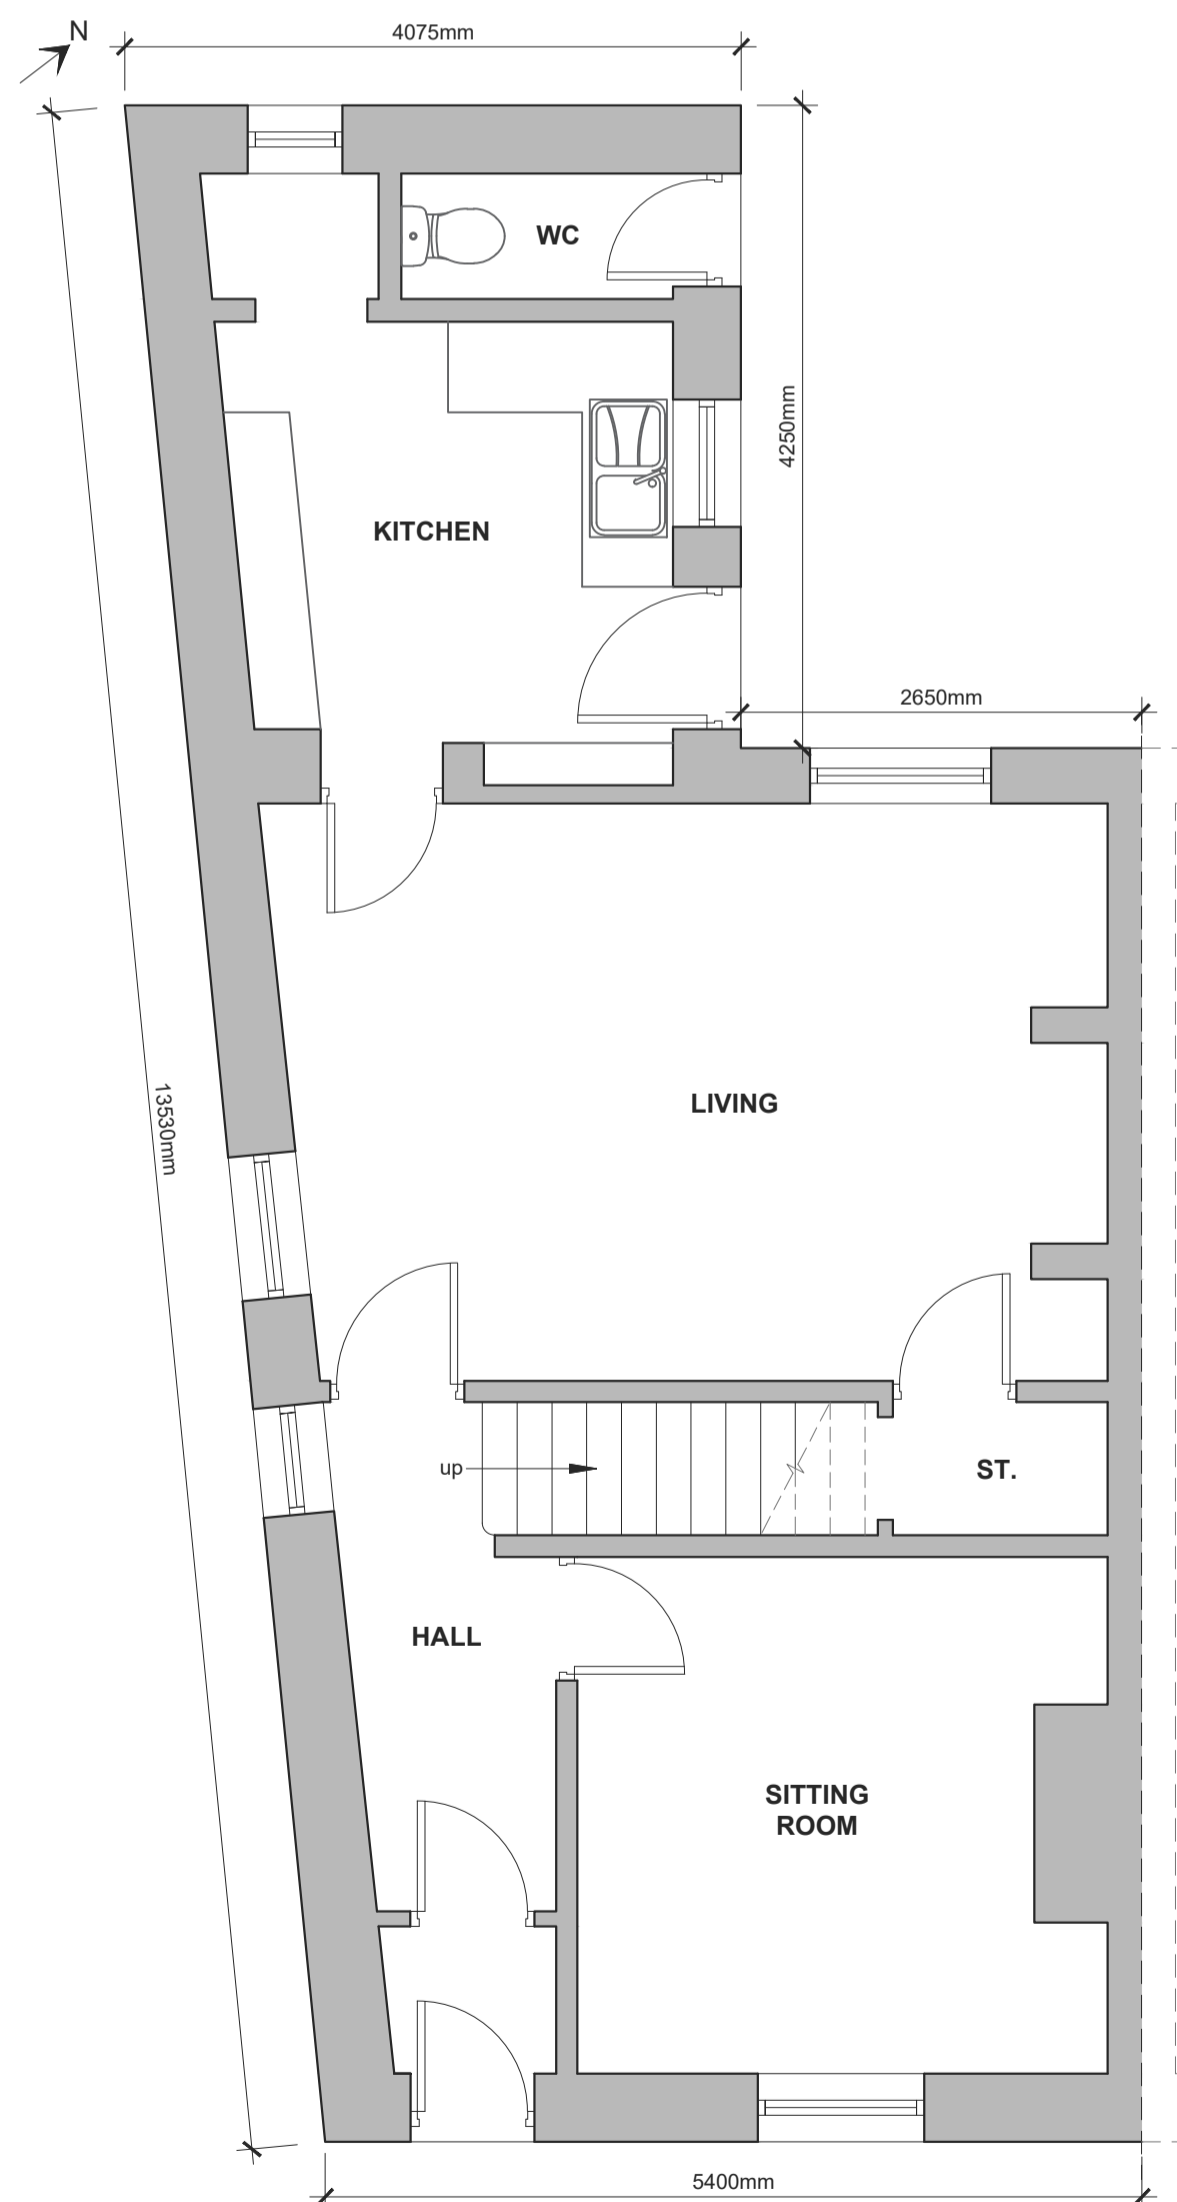

EXISTING GROUND FLOOR PLAN
Scale 1:50

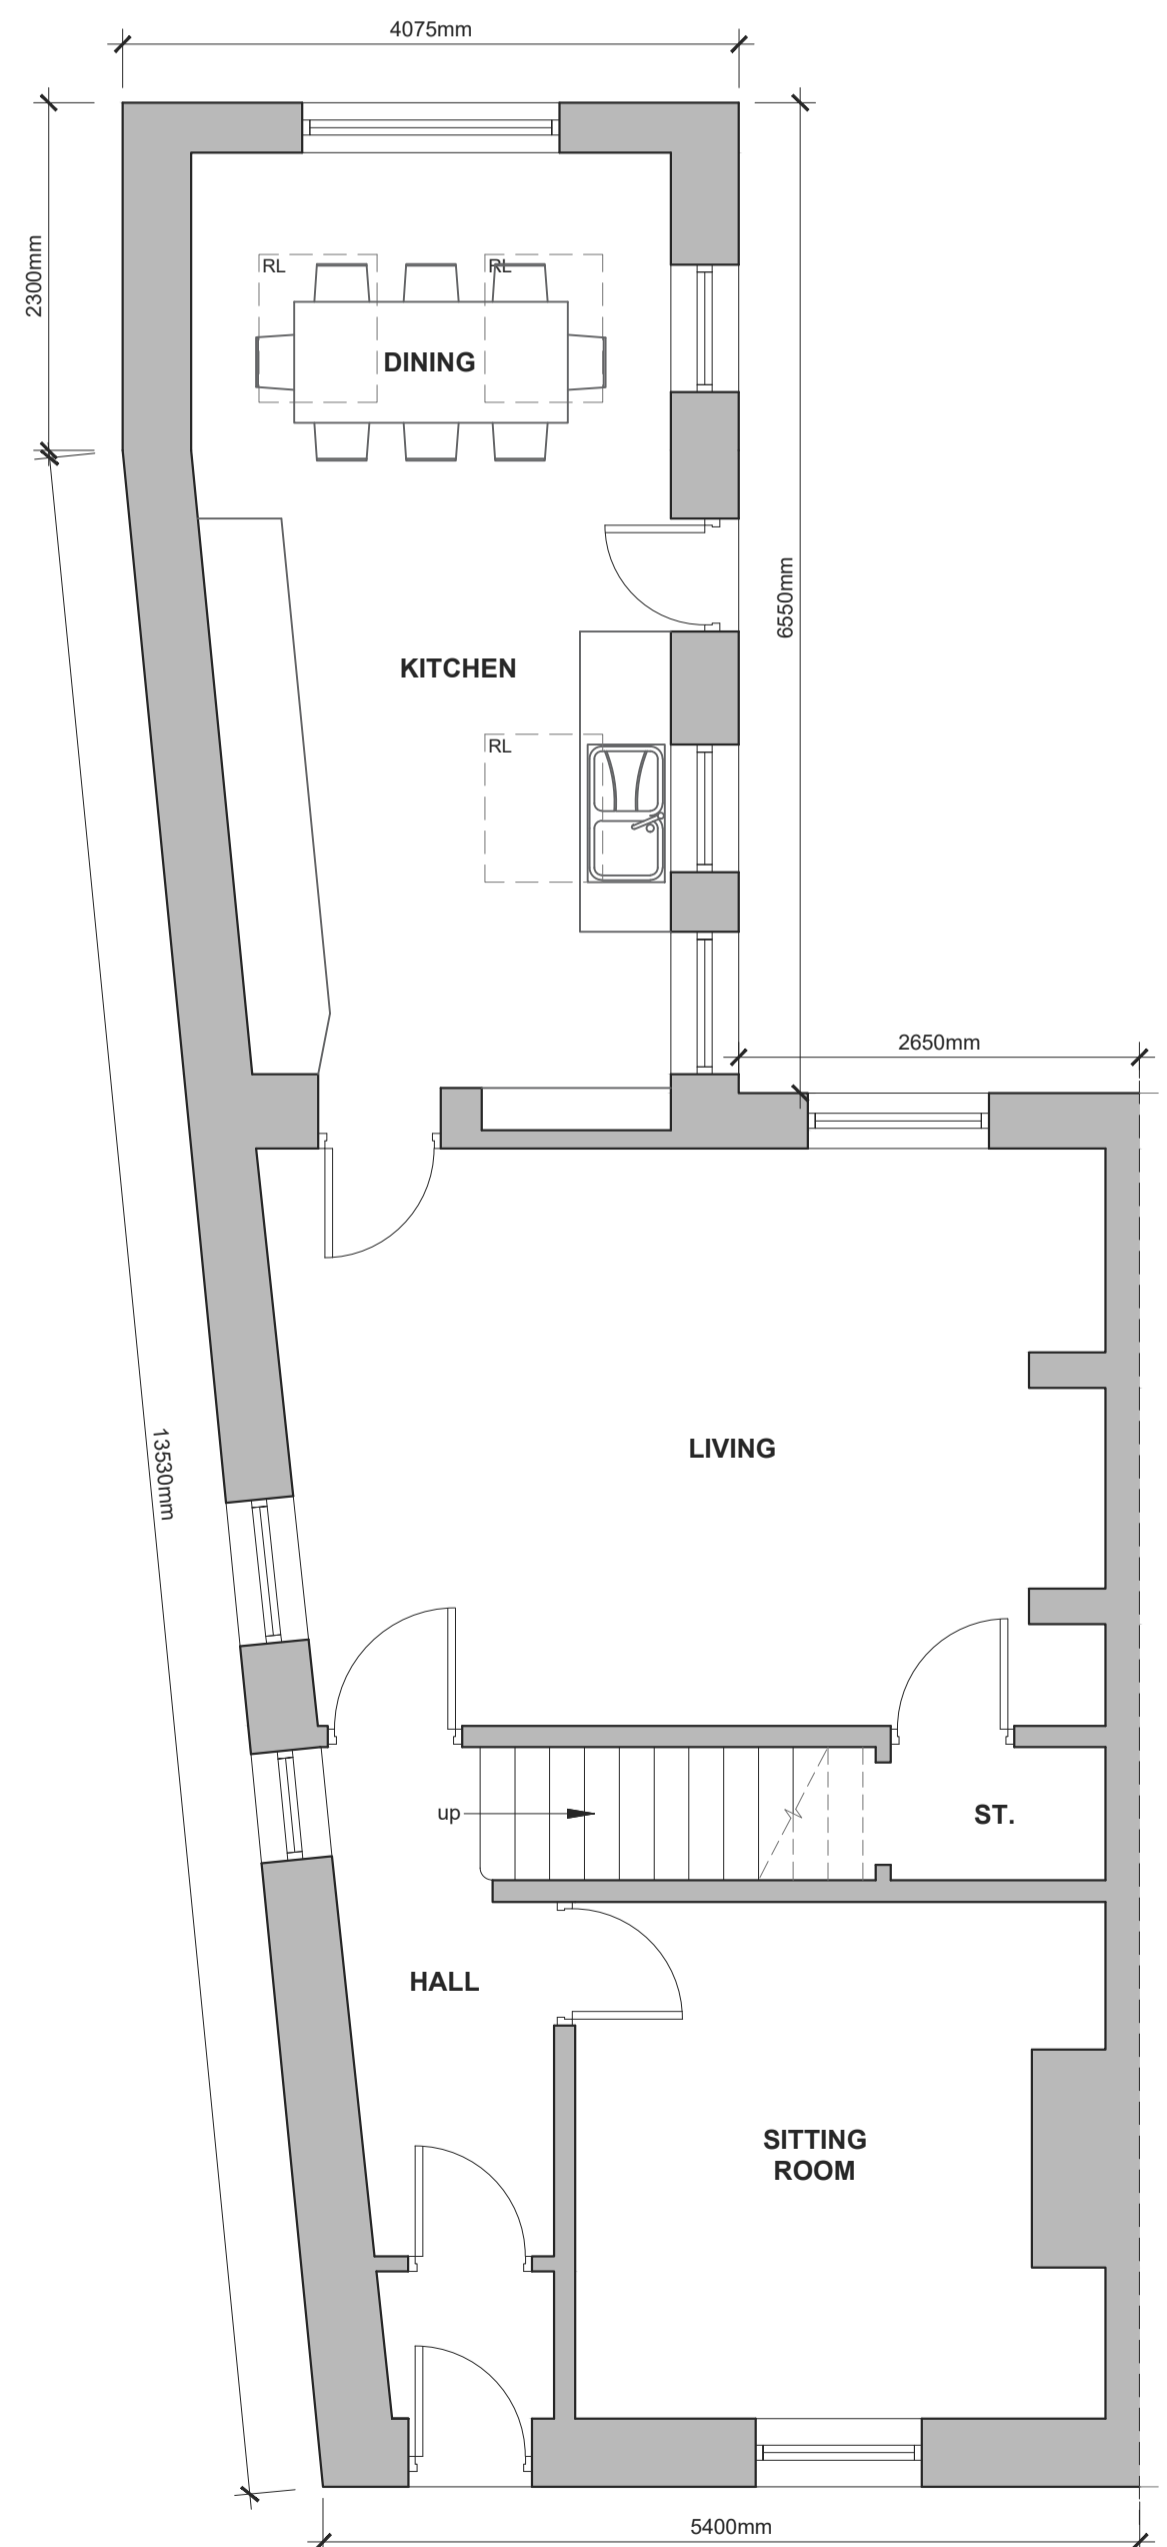

PROPOSED GROUND FLOOR PLAN
Scale 1:50

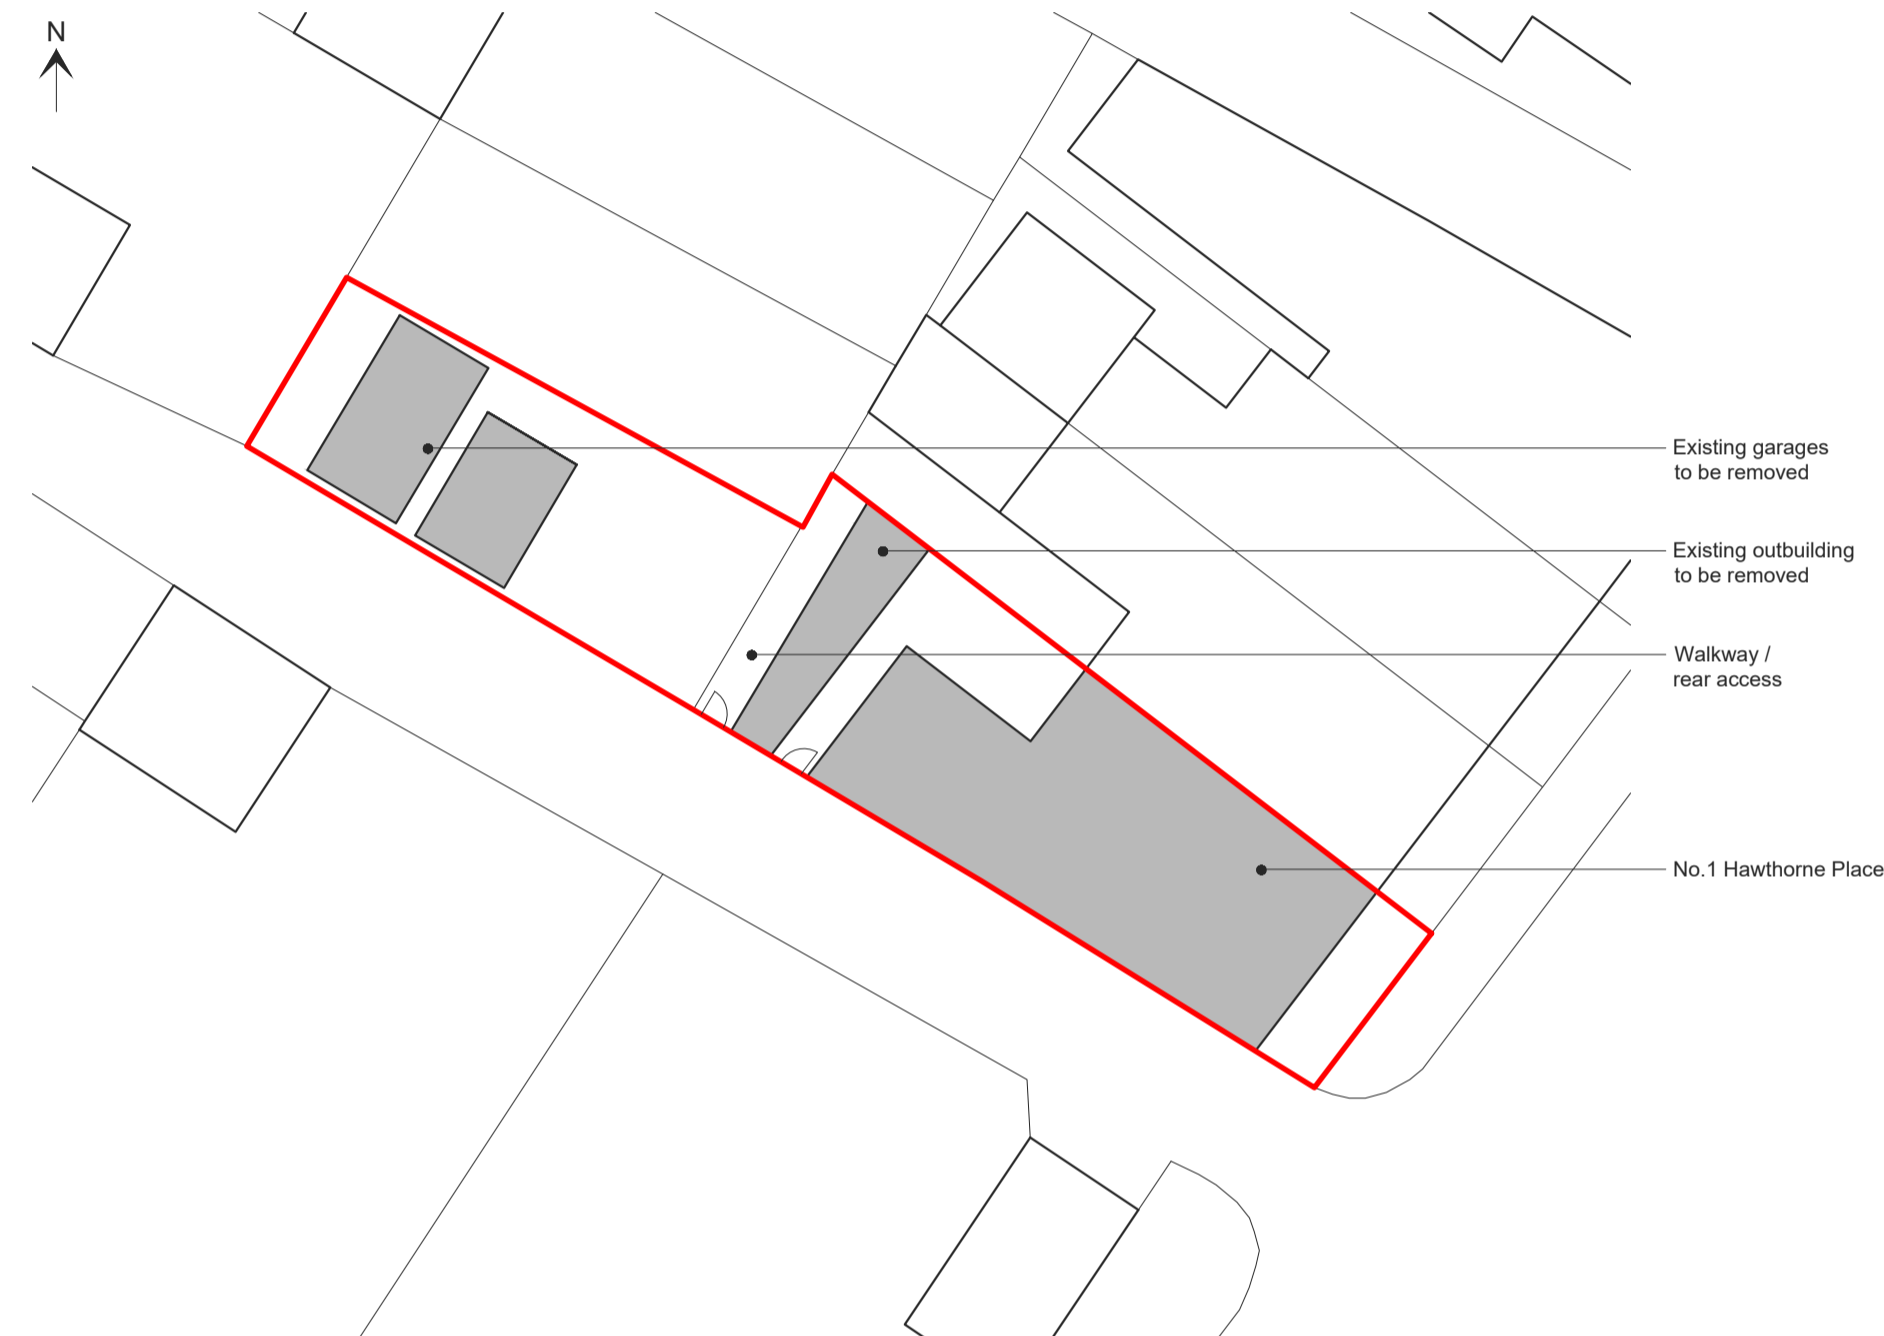

EXISTING SITE PLAN
Scale 1:200



PROPOSED SITE PLAN
Scale 1:200



PROPOSED VISUAL

B	PRG	Revised following client consultation	10.07.2023
A	PRG	Revised following client consultation	14.03.2023
	By	revision	date