




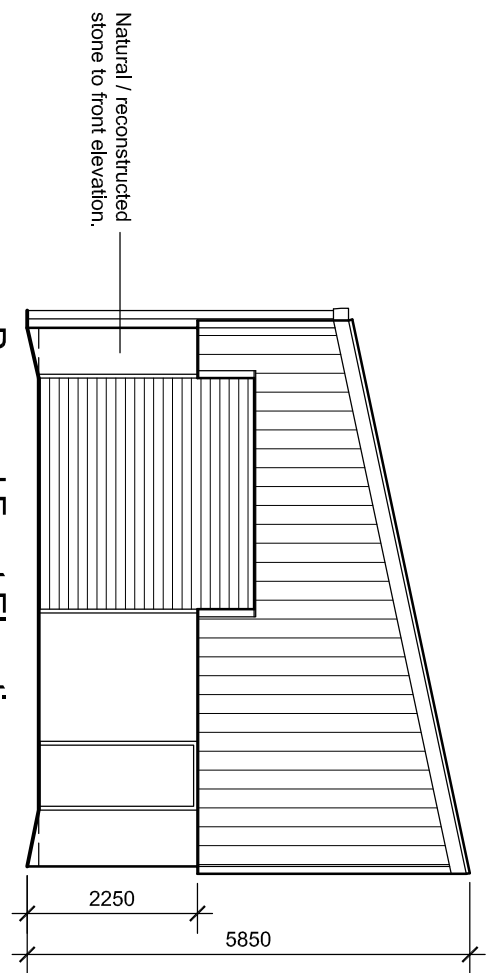


Proposed Front Elevation

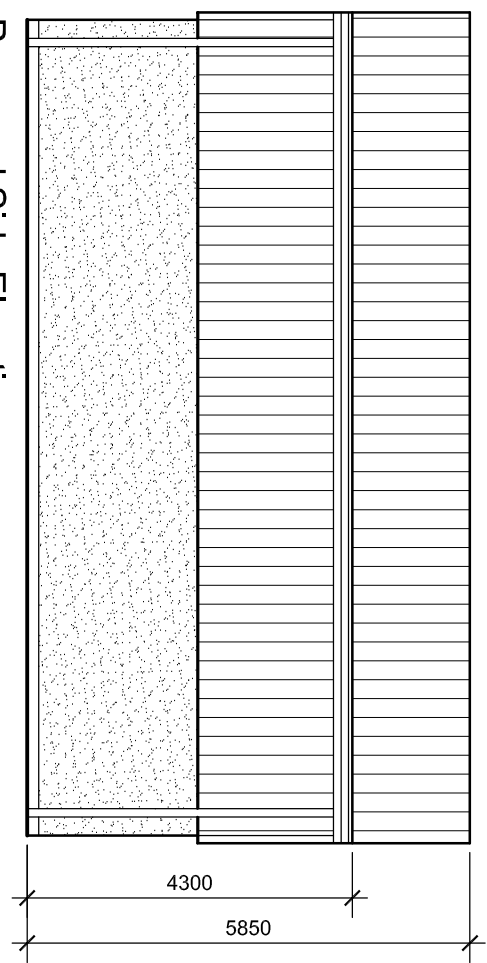


Proposed Side Elevation

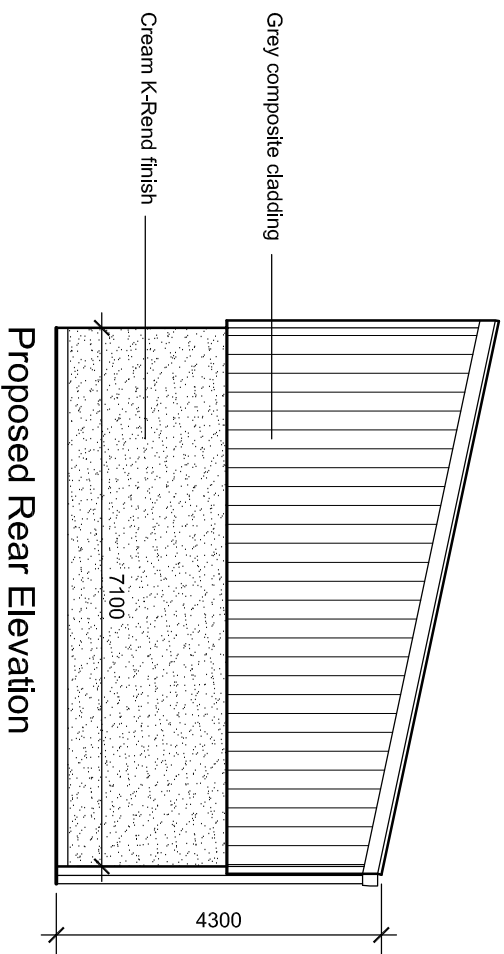


Proposed Rear Elevation

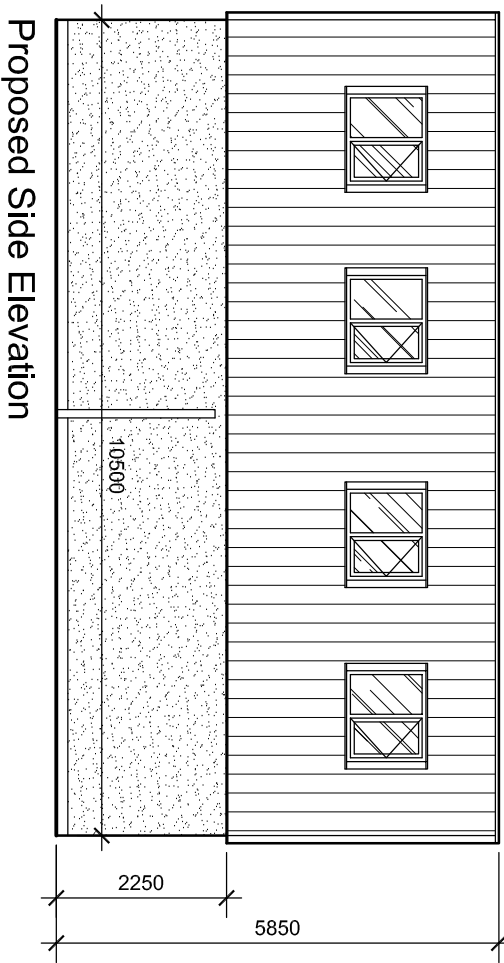


Proposed Side Elevation

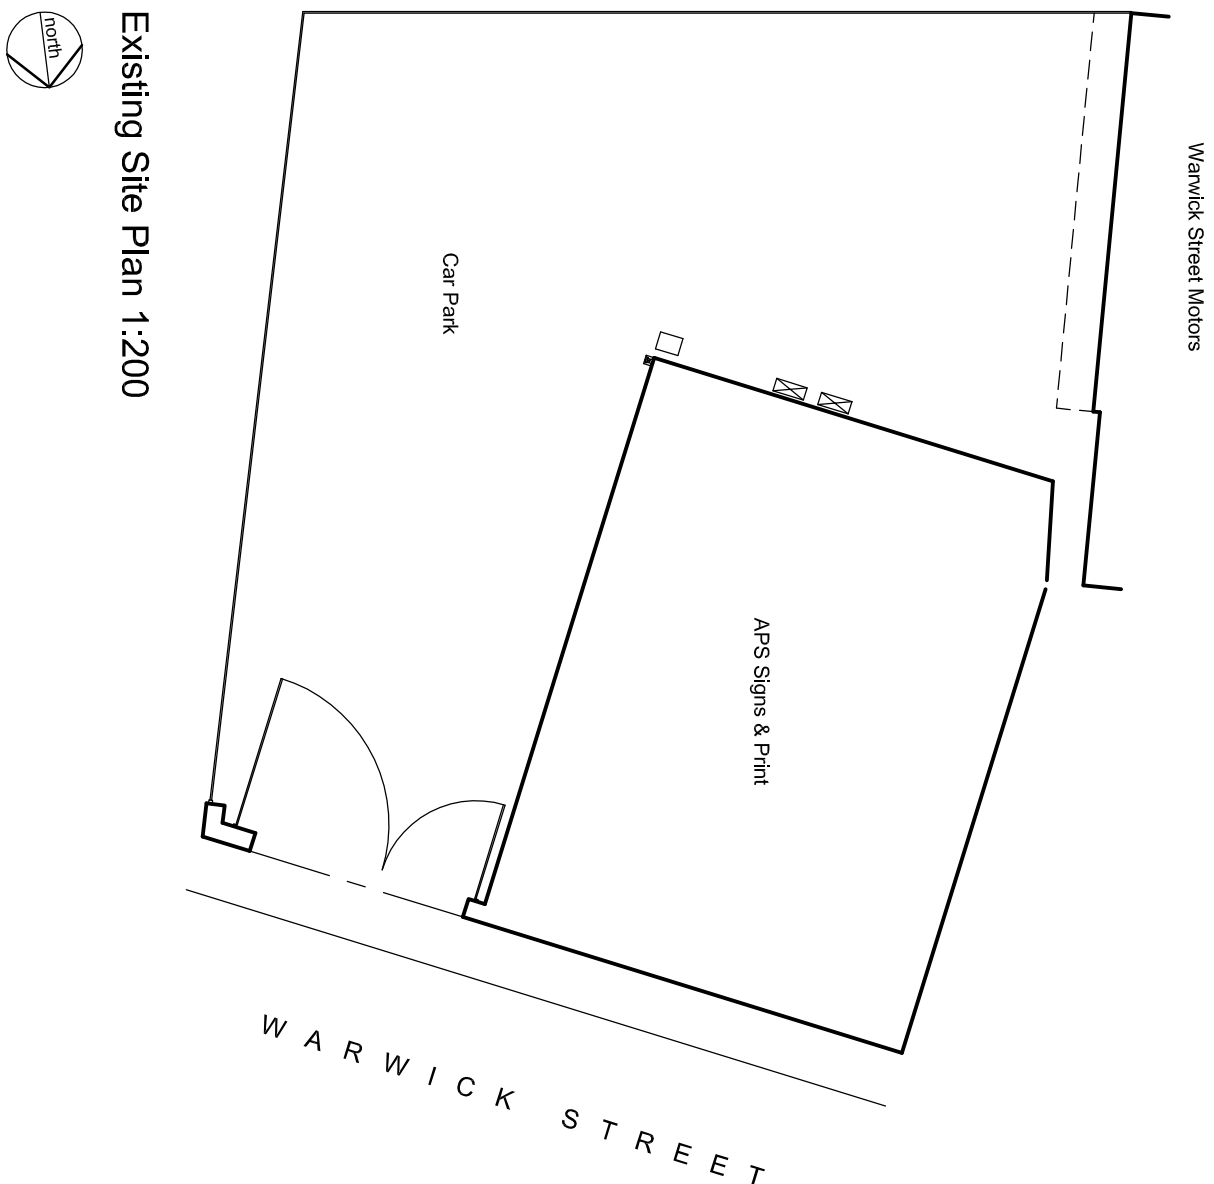


Existing Site Plan 1:200

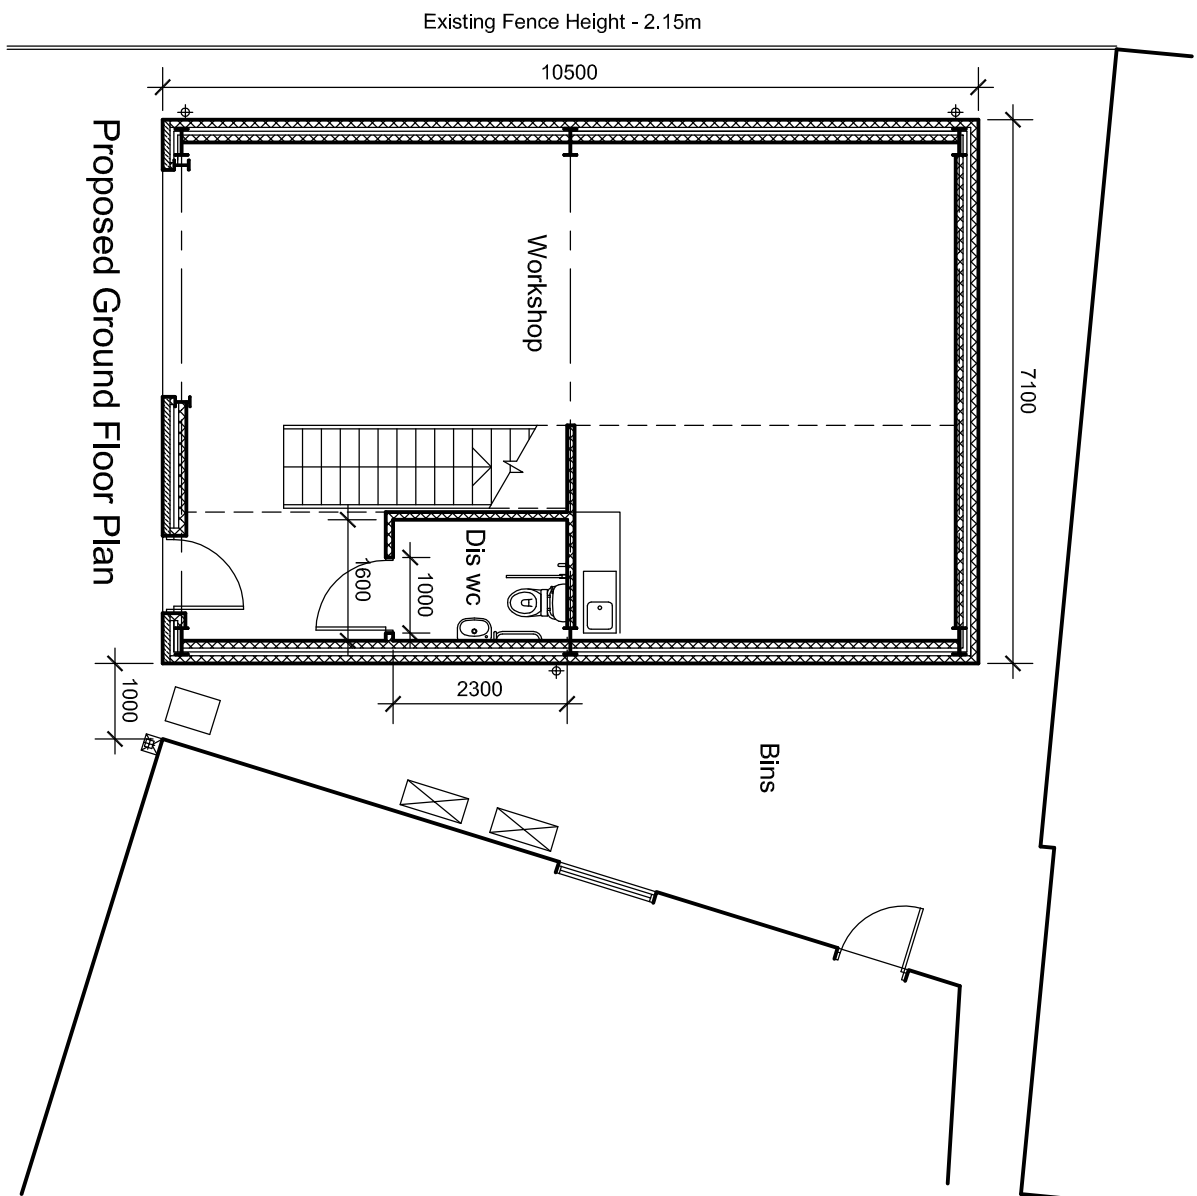

Proposed Ground Floor Plan

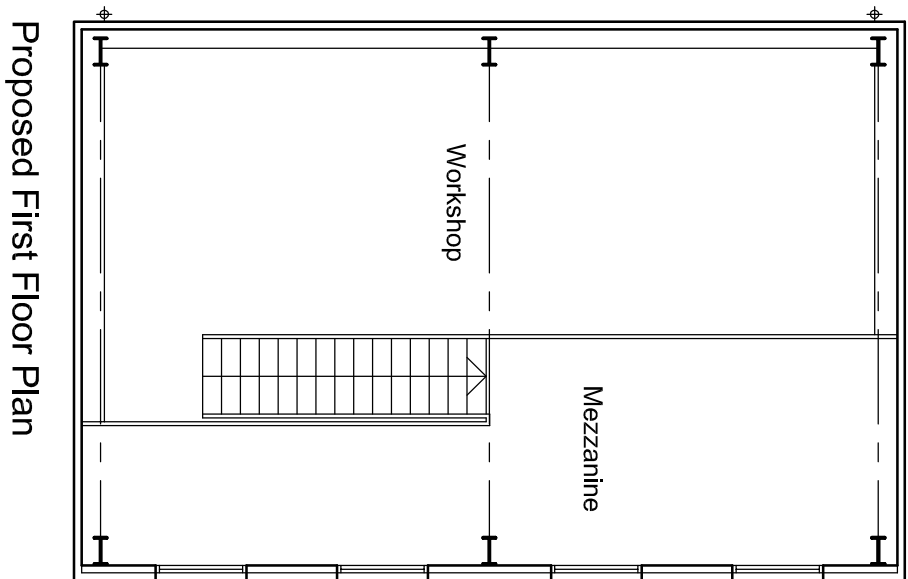

Proposed First Floor Plan

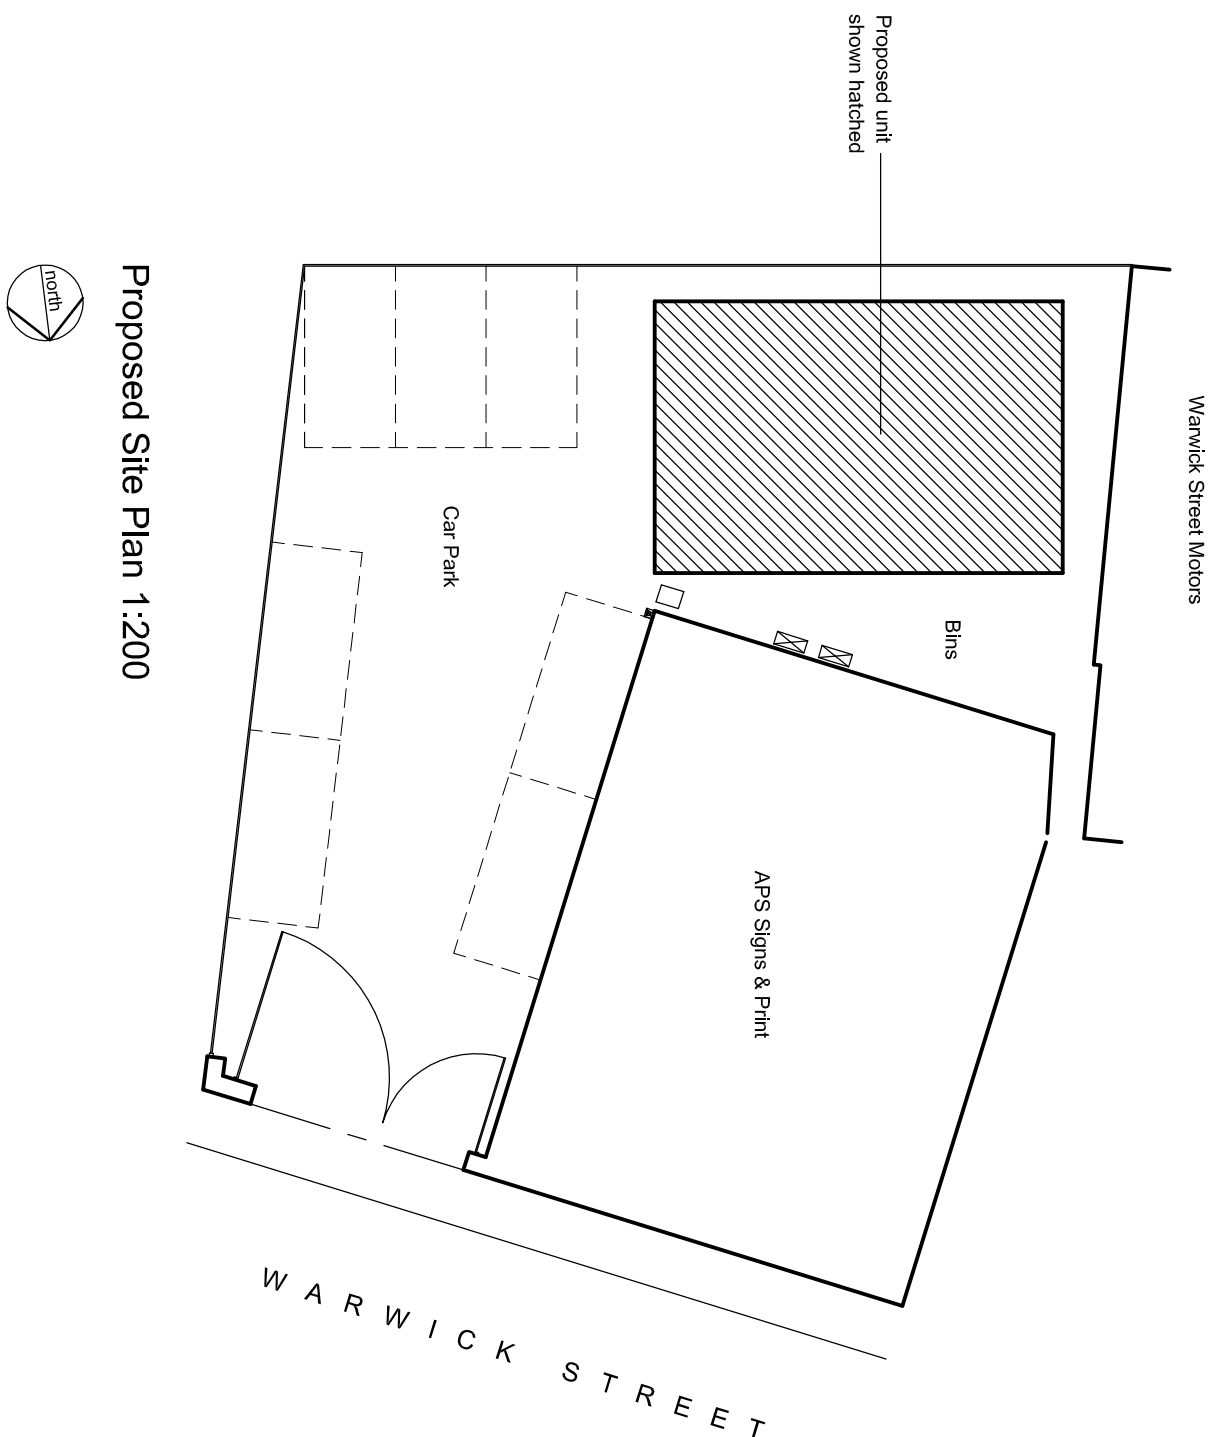

Proposed Site Plan 1:200

F	
E	
D	
C	
B	
A	

DAVID HAWORTH
ARCHITECTURAL DESIGN

www.davidhaworthdesign.co.uk
tel. 07976 206533 email: info@davidhaworthdesign.co.uk

client
Advanced Print Solutions Ltd
Executive Pension Scheme

project
Central Garage
Warwick Street, Longridge

drawing
Proposed Industrial Unit

drawn	date	scale
e.h.	06/23	1:100
dwg no.	revision	
1538/01		

