

This drawing is the copyright of G & S Design Ltd and may not be altered or reproduced without written consent.

The site plan shows a large area of land with various features including a stone wall, a road verge, and a footpath. The plan is titled 'Existing Site Plan - 1:200' and includes a scale bar from 0 to 30m. The plan also shows a section line 'Section X:X - 1:50' and a north arrow. The plan is drawn by JC and revised by I on 10/07/23.

Existing Site Plan - 1:200

Scale: 1:200

Section X:X - 1:50

Client: Mrs G. Dunlop

Scale: 1:50, 1:200 @ A1

Date: 10/07/23

Drawn by: JC

Revised by: I

Revised: 19-09-23 SB Site plan revised

Title:
Existing Land on Saccary Lane
at Tanner House Farm,
Higher Ramsgreave Road,
BB1 9DJ

This drawing is the copyright of G & S Design Ltd and may not be altered or reproduced without written consent.

The drawing is a site plan titled "Existing Site Plan - 1:200". It shows a plot of land bounded by Saccary Lane to the north and a road to the south. The plan includes a scale bar (0 to 30m) and a north arrow. The site is divided into several areas, with various features and boundaries marked. Key features include:

- Boundaries:** Saccary Lane to the north, a road to the south, and a boundary to the east.
- Internal Features:** A large area labeled "Tanner House Farm" and a smaller area labeled "Higher Ramsgreave Road".
- Scale:** 1:200.
- North Arrow:** Indicated by a line pointing towards the top right of the drawing.
- Title Block:** Located in the bottom right corner, containing the following information:
 - Title:** Existing Land on Saccary Lane at Tanner House Farm, Higher Ramsgreave Road, BB1 9DJ
 - Client:** Mrs G. Dunlop
 - Scale:** 1:50, 1:200 @ A1
 - Date:** 10/07/23
 - Drawn by:** JC
 - Revision:** 1

This drawing is the copyright of G & S Design Ltd and may not be altered or reproduced without written consent.

The drawing is a site plan titled "Existing Site Plan - 1:200". It shows a plot of land bounded by Saccary Lane to the north and a road to the south. The plan includes a scale bar (0 to 30m) and a north arrow. The site is divided into several areas, with various features and boundaries marked. A "Stone Wall" is shown along the southern boundary. The plan also includes a "Road Verge" and a "Foot" (footpath). The drawing is a technical site plan, likely for a planning application or a development project. The title block at the bottom right contains the following information:

Title: Existing Land on Saccary Lane at Tanner House Farm, Higher Ramsgreave Road, BB1 9DJ			
Client: Mrs G. Dunlop		Drawing number: 1129-01	
Scale: 1:50, 1:200 @ A1		Revision: 1	
Date: 10/07/23	Drawn by: JC	Revision: 1	

This drawing is the copyright of G & S Design Ltd and may not be altered or reproduced without written consent.

The drawing is a site plan titled "Existing Site Plan - 1:200". It shows a plot of land bounded by Saccary Lane to the north and a road to the south. The plan includes a scale bar (0 to 30m) and a north arrow. The site is divided into several areas, with various features and boundaries marked. A "Stone Wall" is shown along the southern boundary. The plan also includes a "Road Verge" and a "Foot" (footpath). The drawing is a technical site plan, likely for a planning application or a development project. The title block at the bottom right contains the following information:

Title: Existing Land on Saccary Lane at Tanner House Farm, Higher Ramsgreave Road, BB1 9DJ			
Client: Mrs G. Dunlop		Drawing number: 1129-01	
Scale: 1:50, 1:200 @ A1		Revision: 1	
Date: 10/07/23	Drawn by: JC	Revision: 1	

This drawing is the copyright of G & S Design Ltd and may not be altered or reproduced without written consent.


The drawing is a site plan titled "Existing Site Plan - 1:200". It shows a plot of land bounded by Saccary Lane to the north and a road to the south. The plan includes a scale bar (0 to 30m) and a north arrow. The site is divided into several areas, with various features and boundaries marked. Key features include:

- Boundaries:** Saccary Lane to the north, a road to the south, and a boundary to the east.
- Internal Features:** A large area labeled "Tanner House Farm" and a smaller area labeled "Higher Ramsgreave Road".
- Scale:** 1:200.
- North Arrow:** Indicated by a line pointing towards the top right of the drawing.
- Title Block:** Located in the bottom right corner, containing the following information:
 - Title:** Existing Land on Saccary Lane at Tanner House Farm, Higher Ramsgreave Road, BB1 9DJ
 - Client:** Mrs G. Dunlop
 - Scale:** 1:50, 1:200 @ A1
 - Date:** 10/07/23
 - Drawn by:** JC
 - Revision:** 1

This drawing is the copyright of G & S Design Ltd and may not be altered or reproduced without written consent.

The drawing is a site plan titled "Existing Site Plan - 1:200". It shows a plot of land bounded by Saccary Lane to the north and a road to the south. The plan includes a scale bar (0 to 30m) and a north arrow. The site is divided into several areas, with various features and boundaries marked. Key features include:

- Boundaries:** Saccary Lane to the north, a road to the south, and a boundary to the east.
- Internal Features:** A large area labeled "Tanner House Farm" and a smaller area labeled "Higher Ramsgreave Road".
- Scale:** 1:200.
- North Arrow:** Indicated by a line pointing towards the top right of the drawing.
- Title Block:** Located in the bottom right corner, containing the following information:
 - Title:** Existing Land on Saccary Lane at Tanner House Farm, Higher Ramsgreave Road, BB1 9DJ
 - Client:** Mrs G. Dunlop
 - Scale:** 1:50, 1:200 @ A1
 - Date:** 10/07/23
 - Drawn by:** JC
 - Revision:** 1

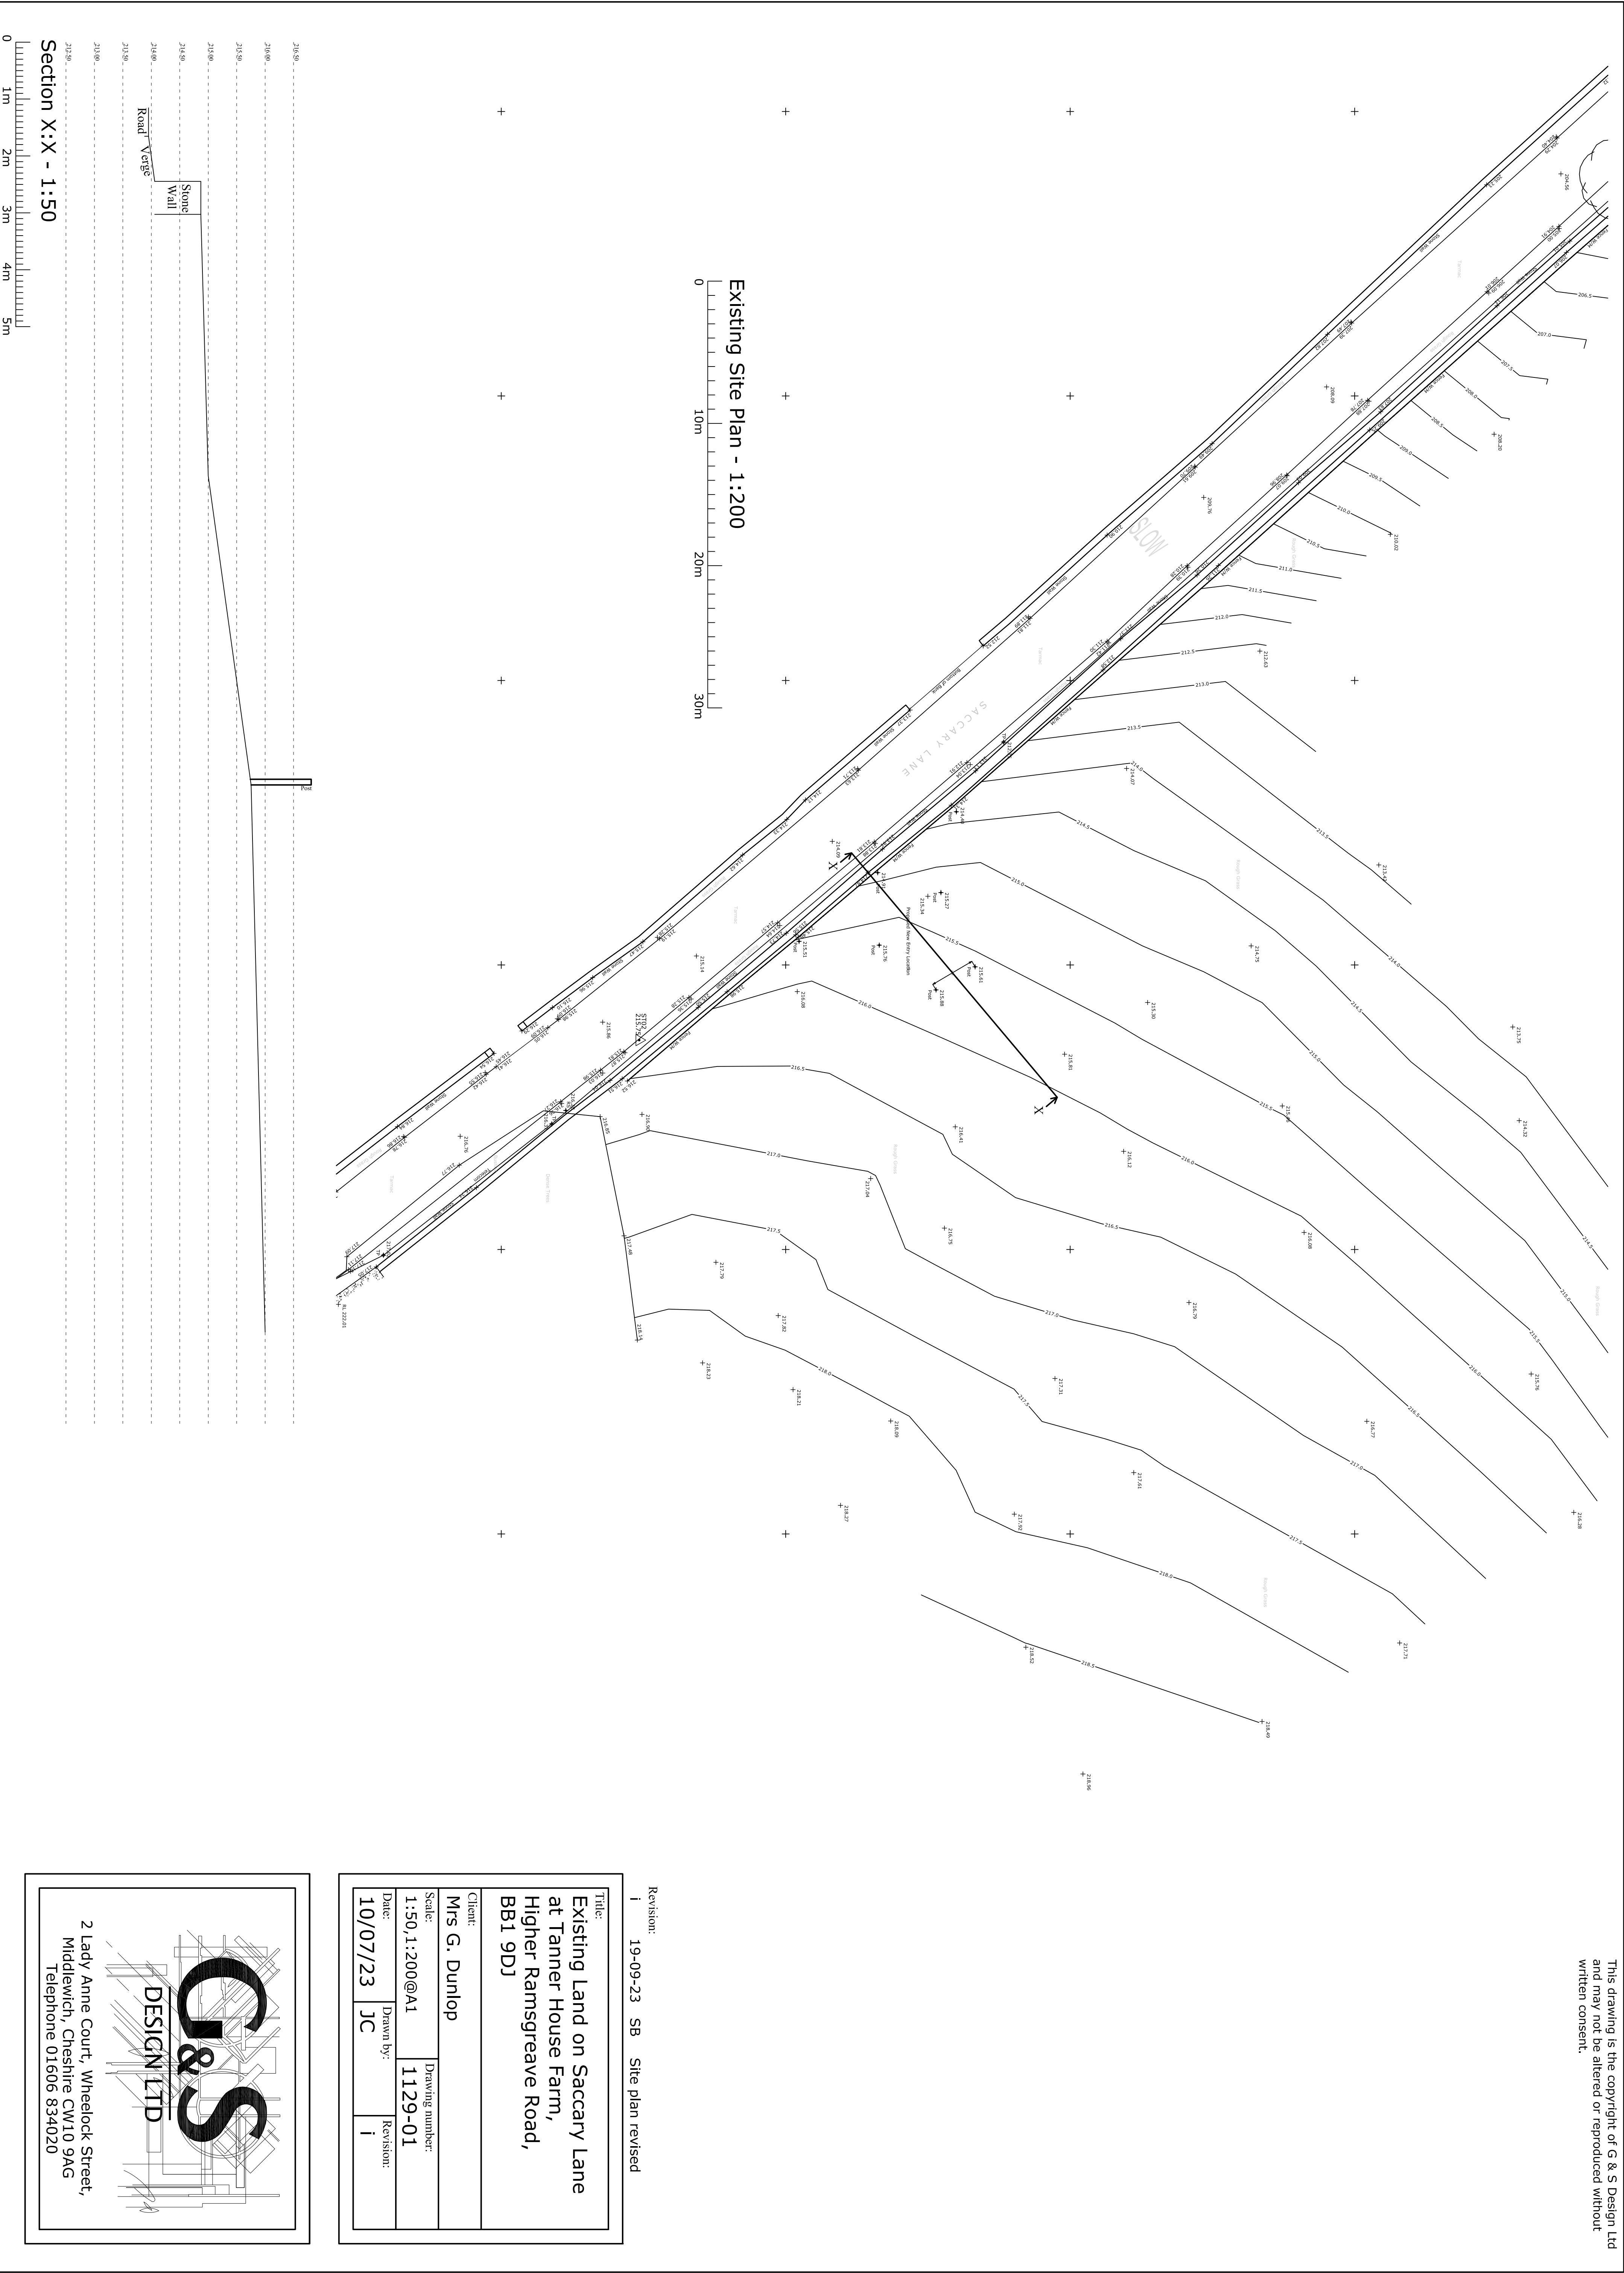

This drawing is the copyright of G & S Design Ltd and may not be altered or reproduced without written consent.

The drawing is a site plan titled "Existing Site Plan - 1:200". It shows a plot of land bounded by Saccary Lane to the north and a road to the south. The plan includes a scale bar (0 to 30m) and a north arrow. The site is divided into several areas, with various features and boundaries marked. Key features include:

- Boundaries:** Saccary Lane to the north, a road to the south, and a boundary to the east.
- Internal Features:** A large area labeled "Tanner House Farm" and a smaller area labeled "Higher Ramsgreave Road".
- Scale:** 1:200.
- North Arrow:** Indicated by a line pointing towards the top right of the drawing.
- Title Block:** Located in the bottom right corner, containing the following information:
 - Title:** Existing Land on Saccary Lane at Tanner House Farm, Higher Ramsgreave Road, BB1 9DJ
 - Client:** Mrs G. Dunlop
 - Scale:** 1:50, 1:200 @ A1
 - Date:** 10/07/23
 - Drawn by:** JC
 - Revision:** 1