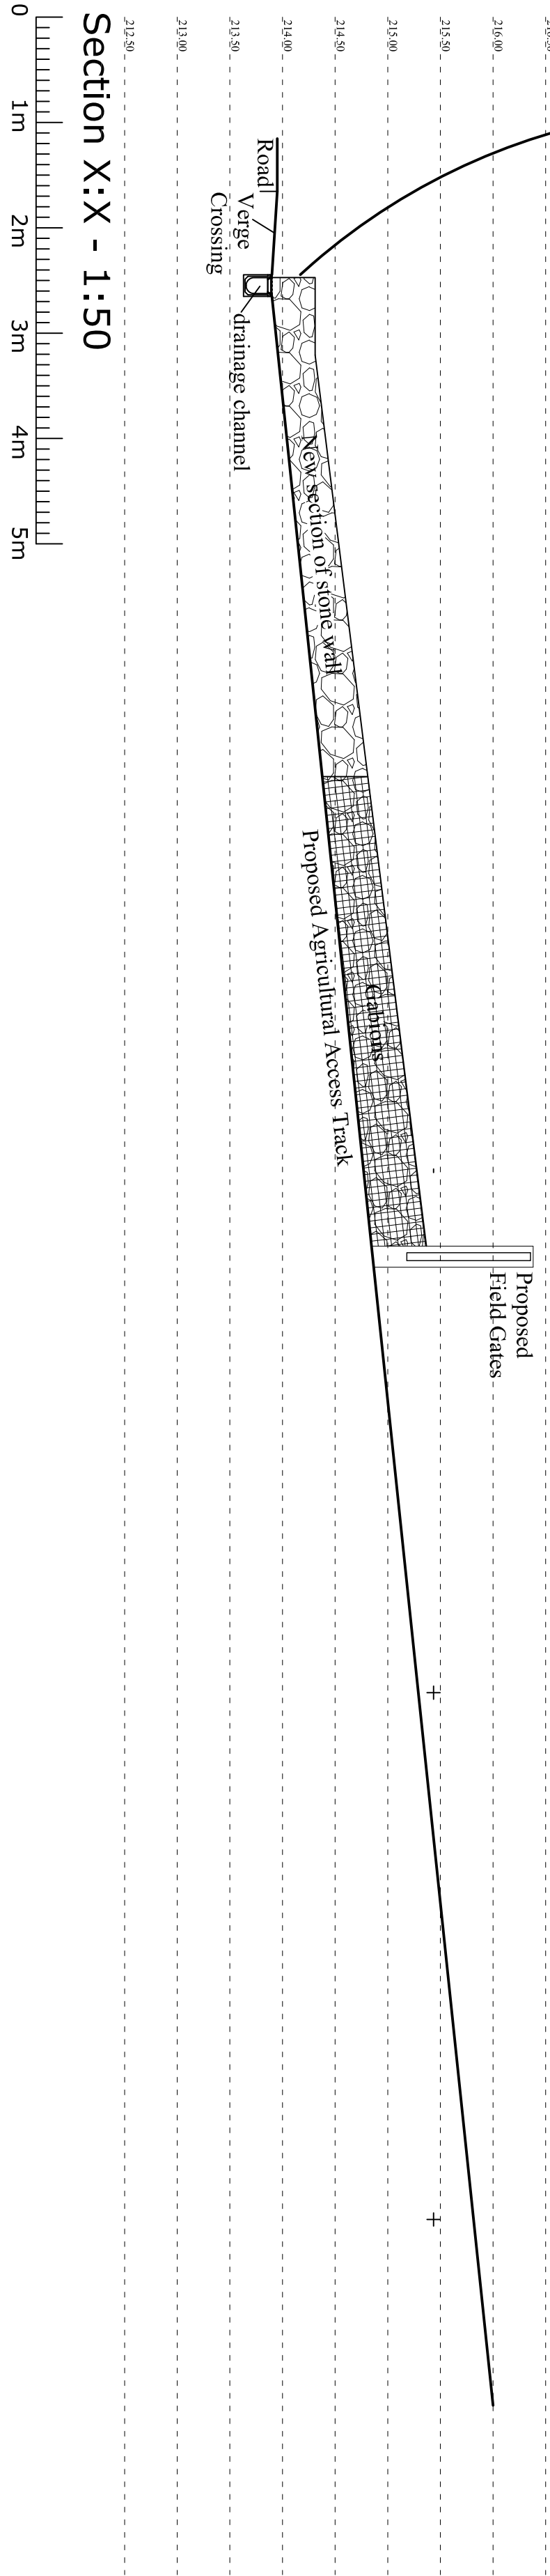
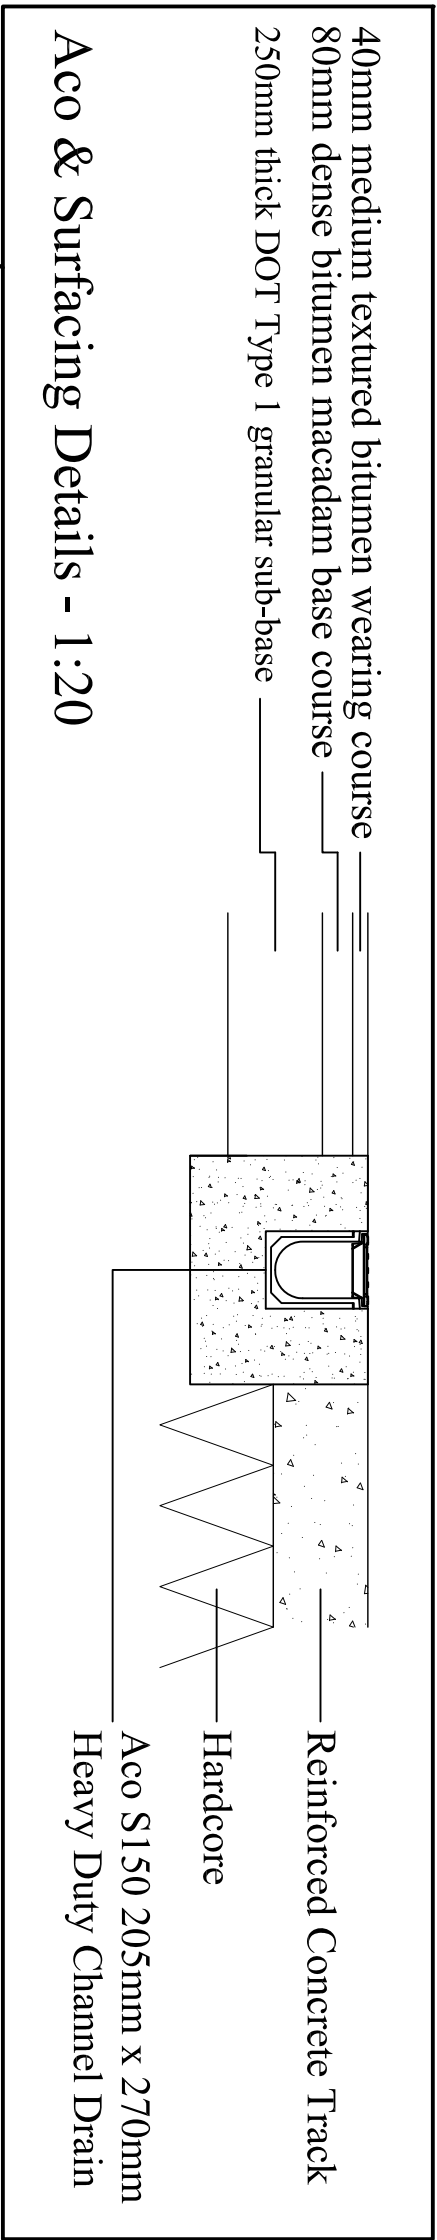
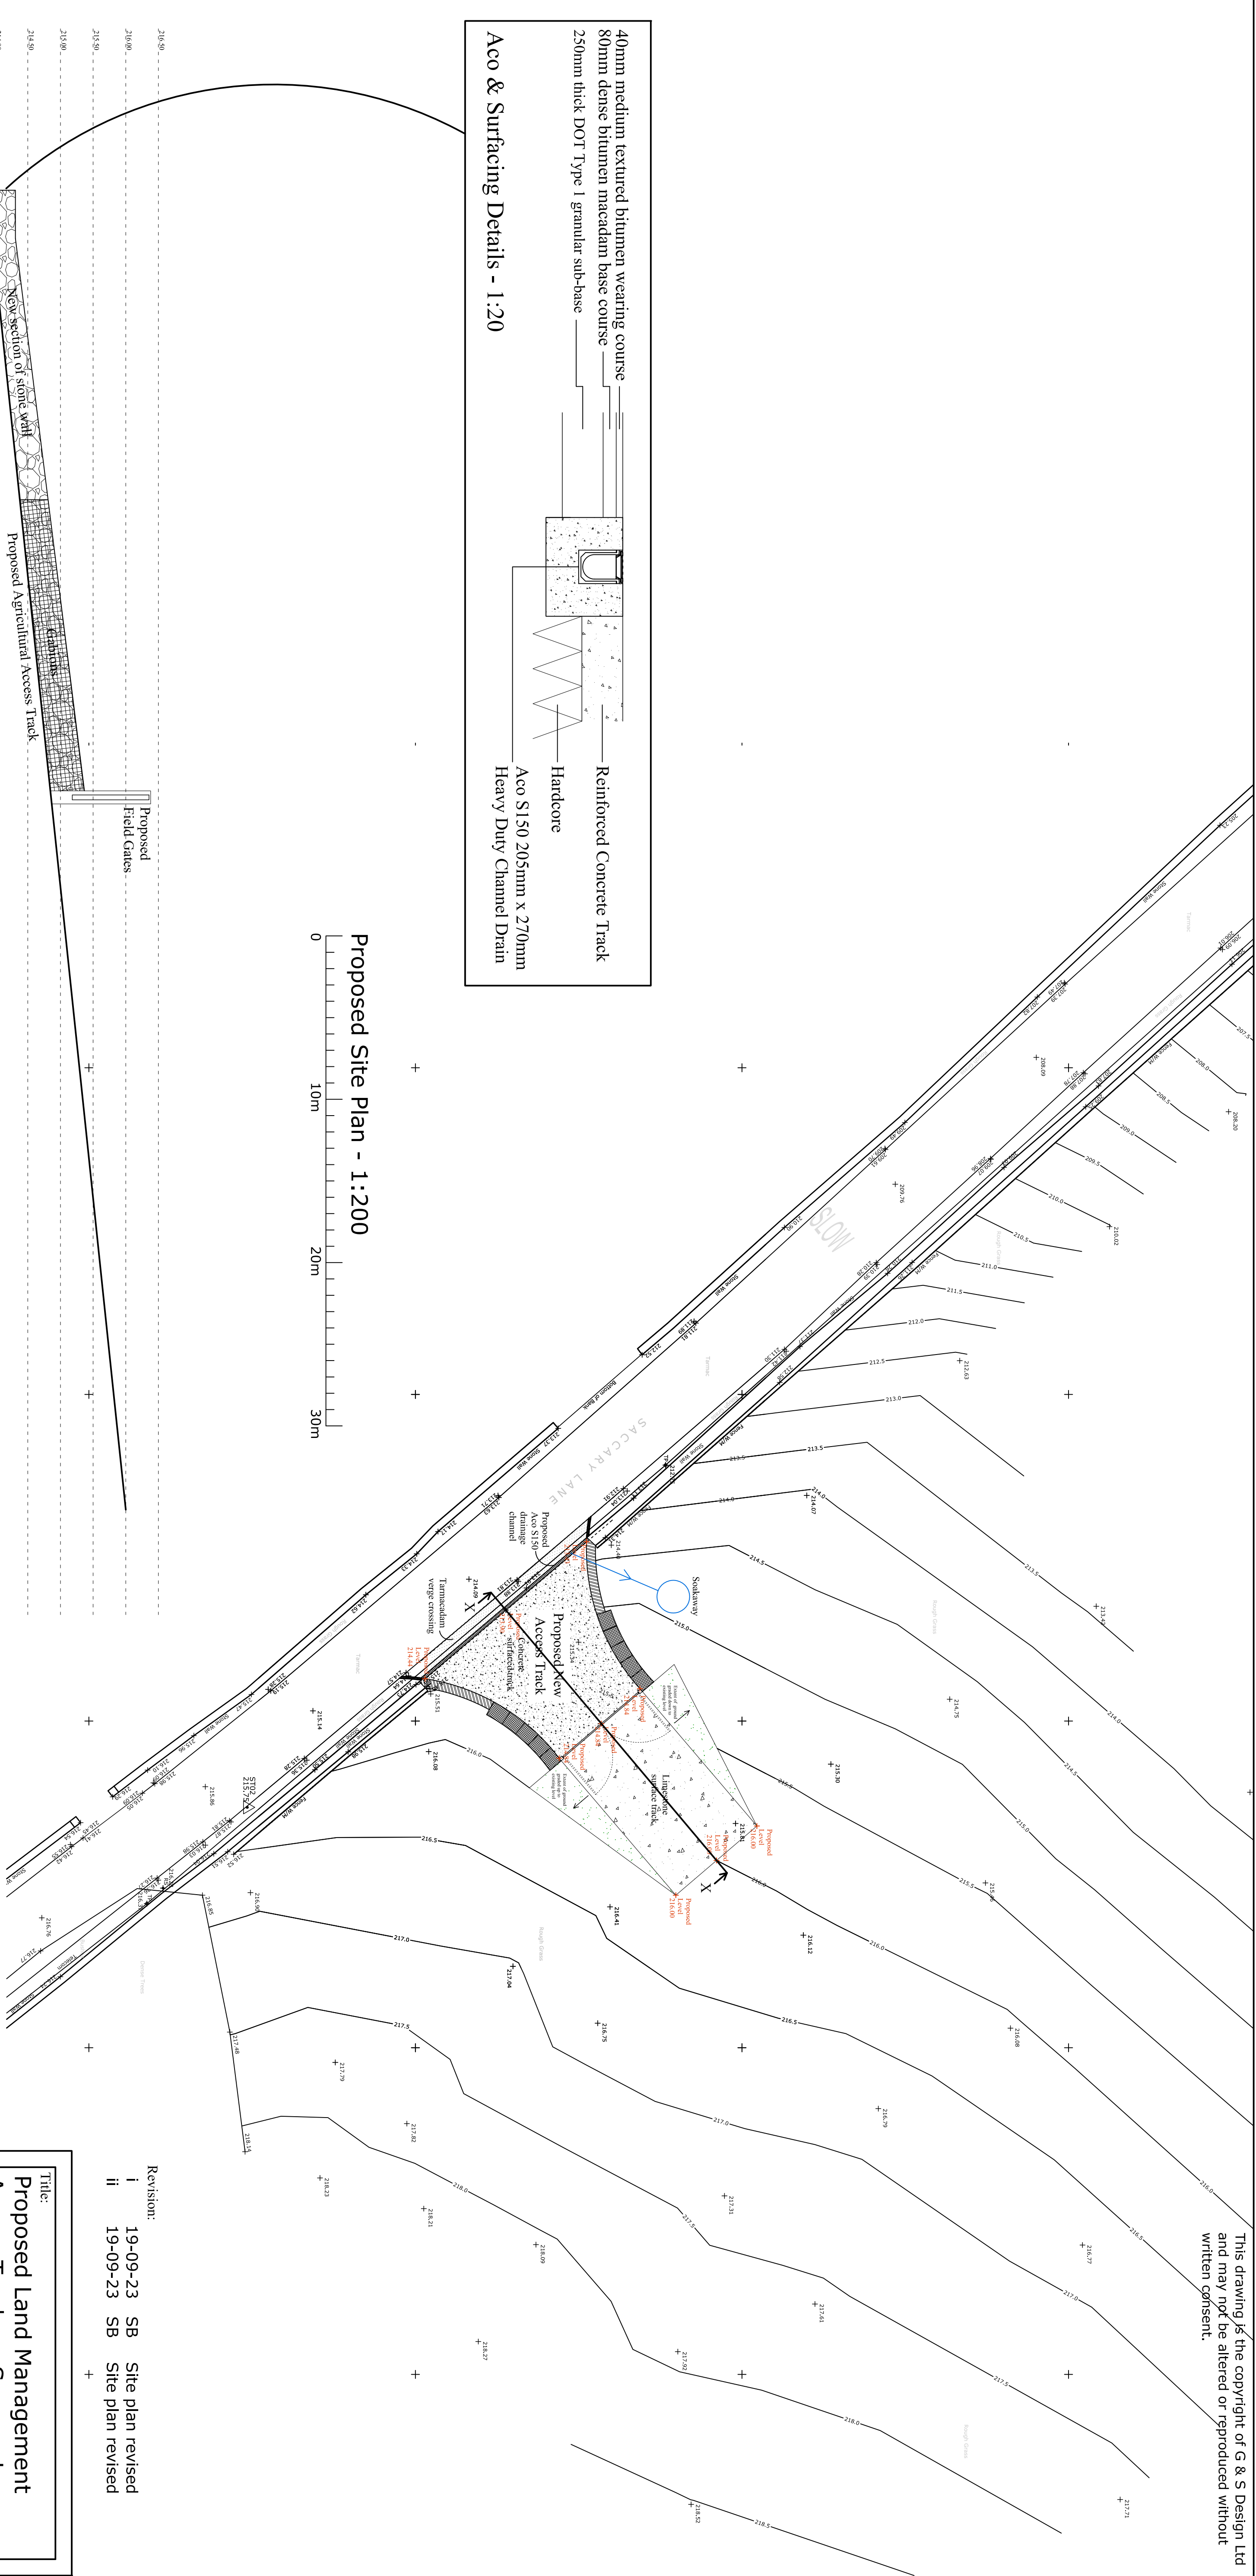


Revision:
i 19-09-23 SB Site plan revised
ii 19-09-23 SB Site plan revised

Title:
Proposed Land Management
Access Track on Saccary Lane
at Tanner House Farm, Higher
Ramsgreave Road, BB1 9DJ

Client: Mrs G. Dunlop		Drawing number: 1:20, 1:50, 1:200@A1 1129-02	
Date: 13/07/23	Drawn by: JC	Revision: ii	