



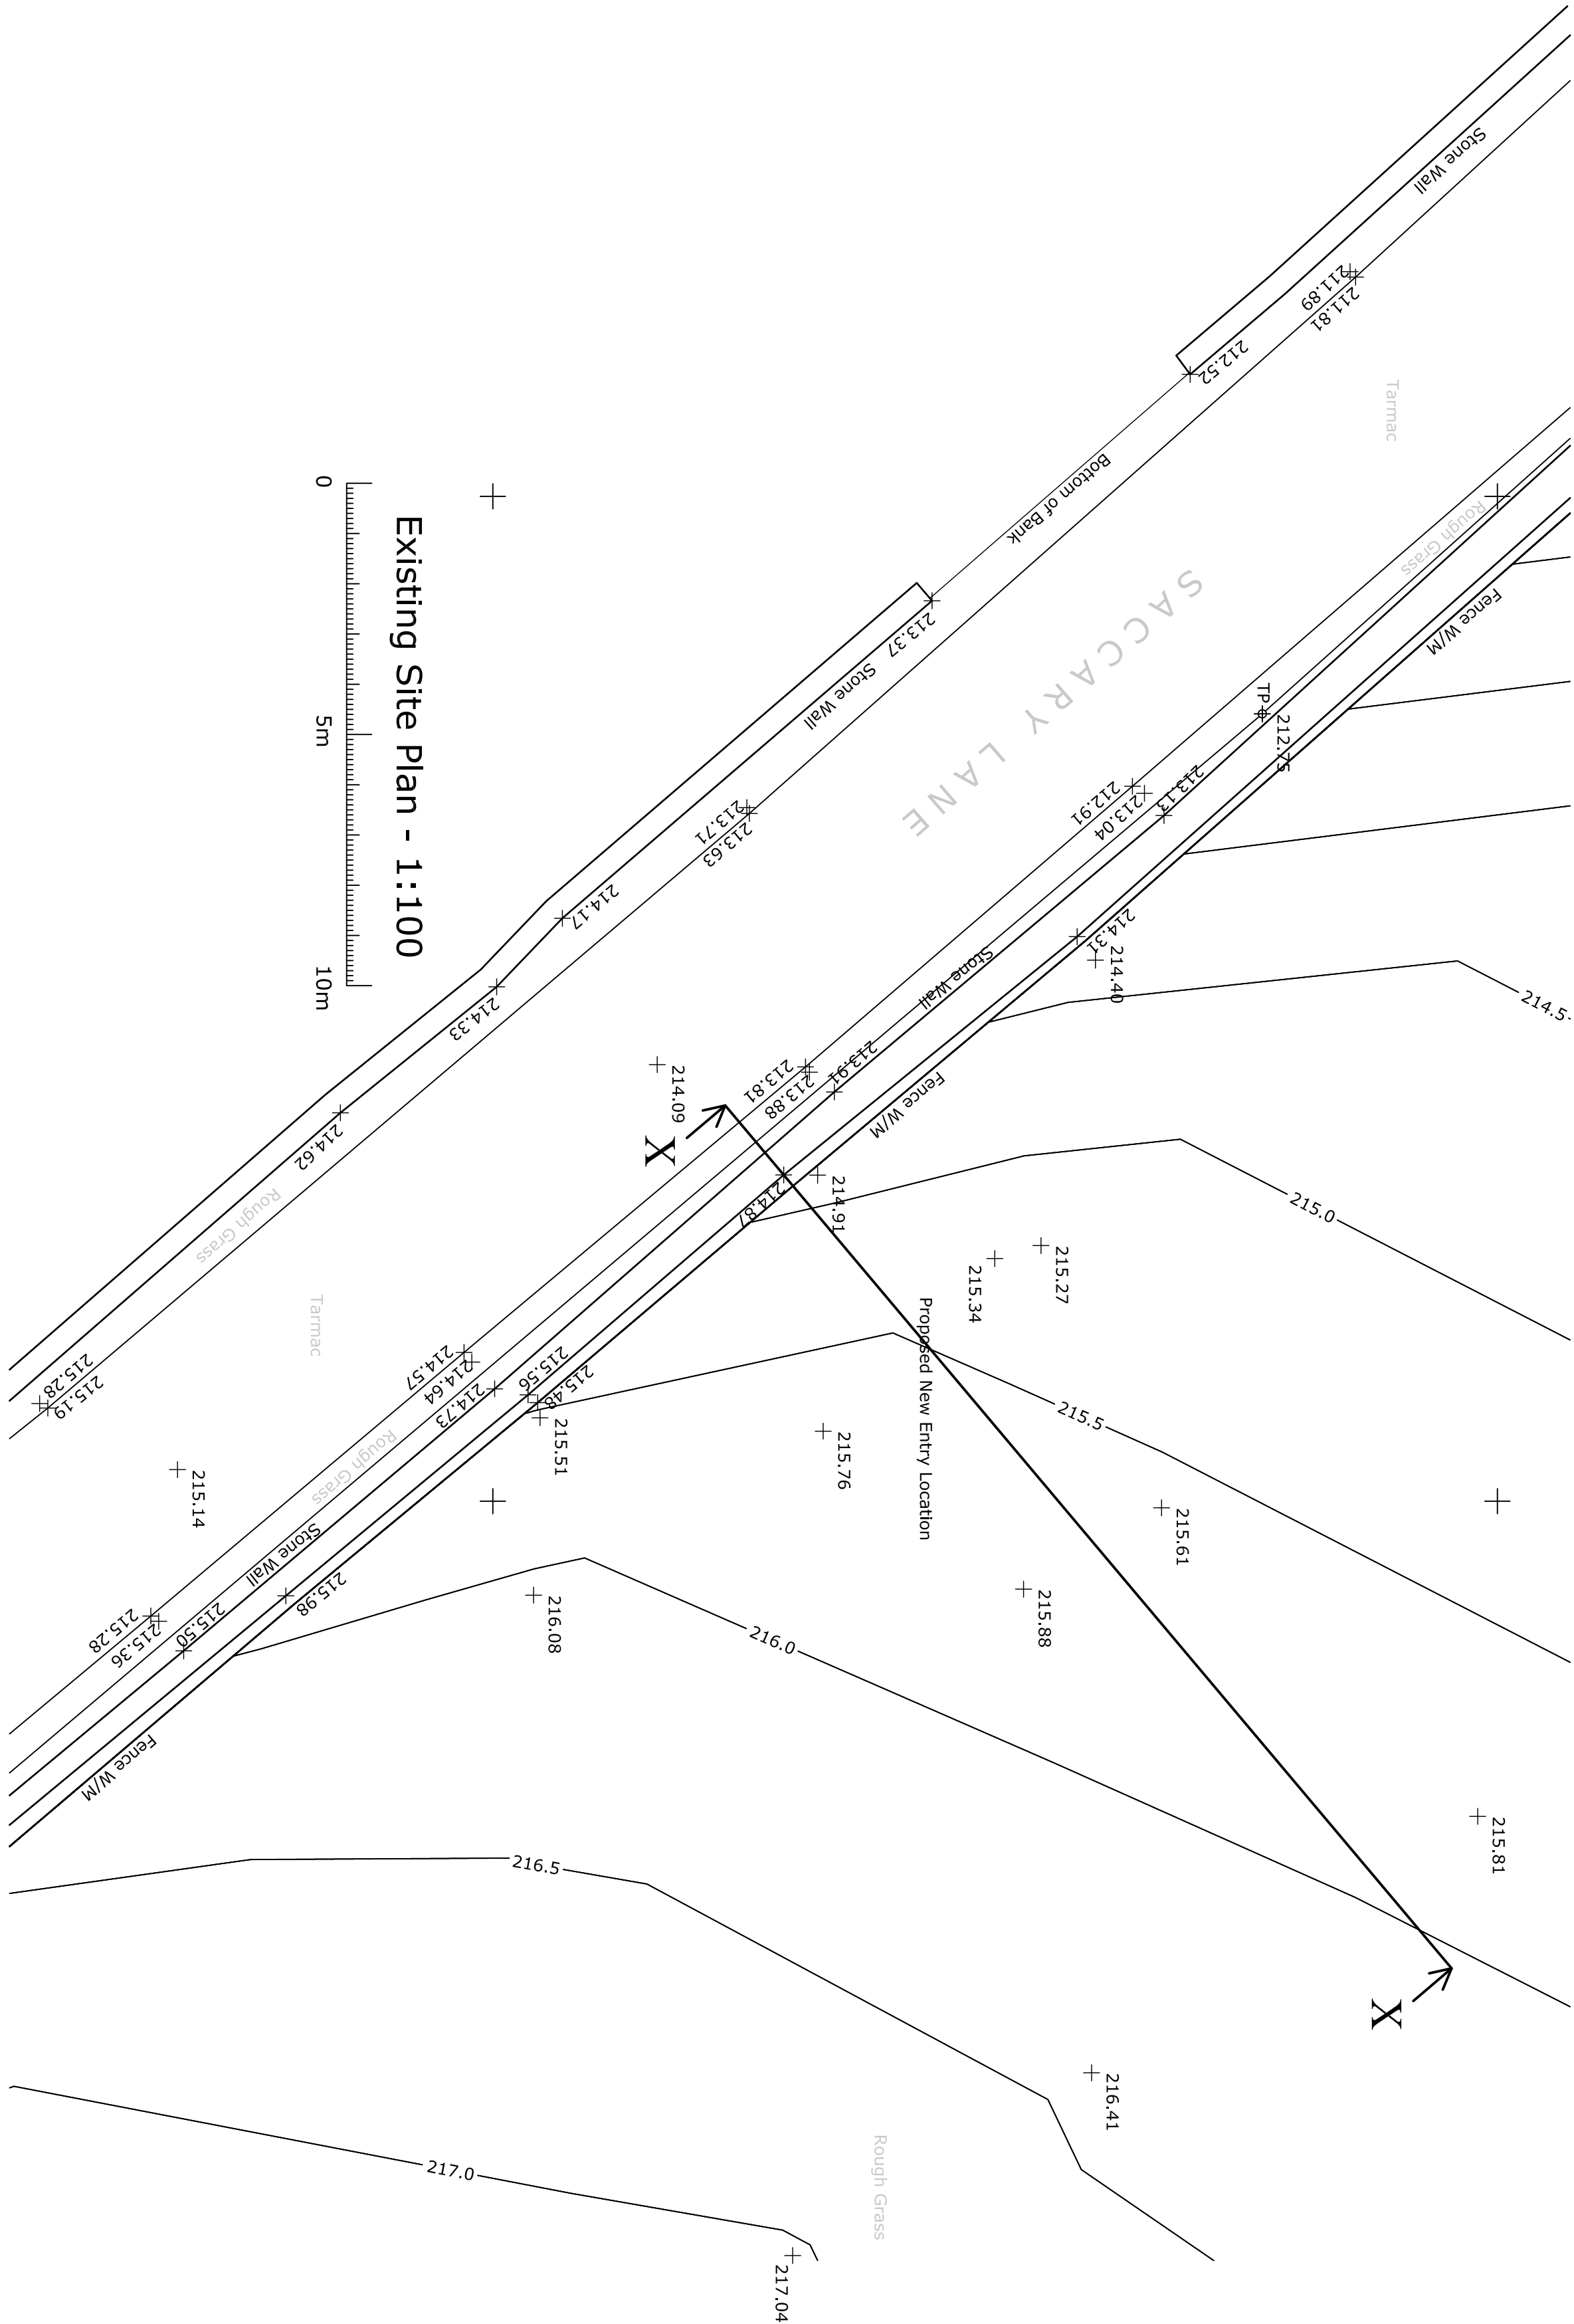

Existing Site Plan - 1:100

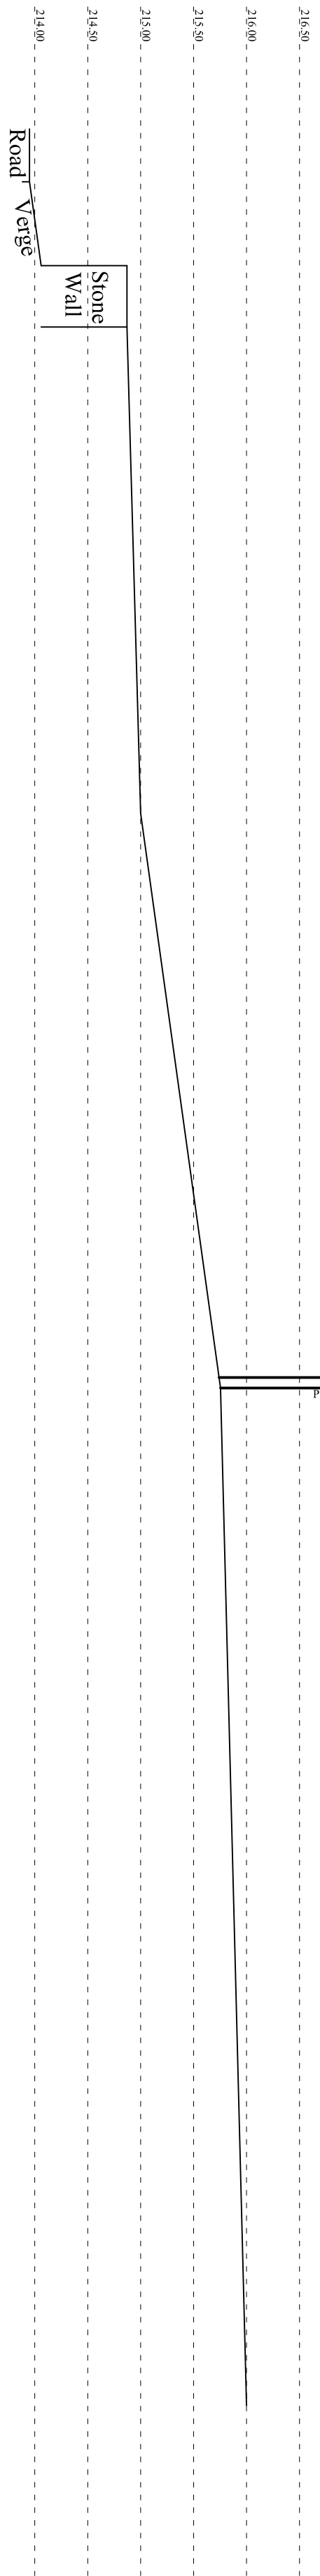

Section X:X - 1:50




Title:
Existing Land on Saccary Lane
at Tanner House Farm,
Higher Ramsgreave Road,
BB1 9DJ

Client:
Mrs G. Dunlop

Scale:
1:50, 1:100@A1
Drawing number:
1129-01

Date:
10/07/23
Drawn by:
JC
Revision:

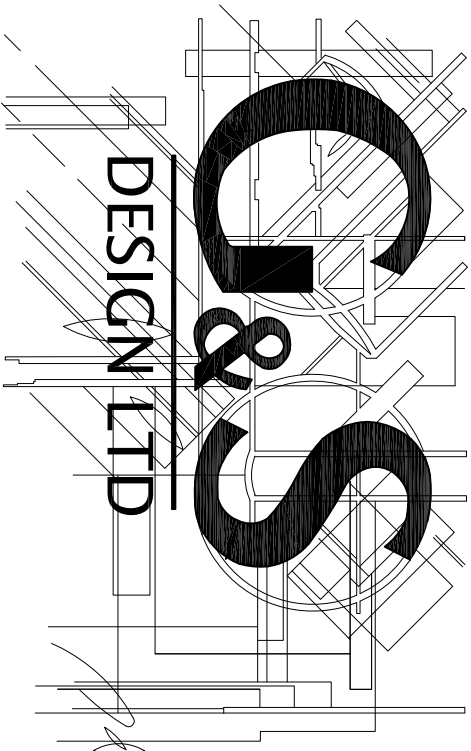

2 Lady Anne Court, Wheelock Street,
Middlewich, Cheshire CW10 9AG
Telephone 01606 834020