


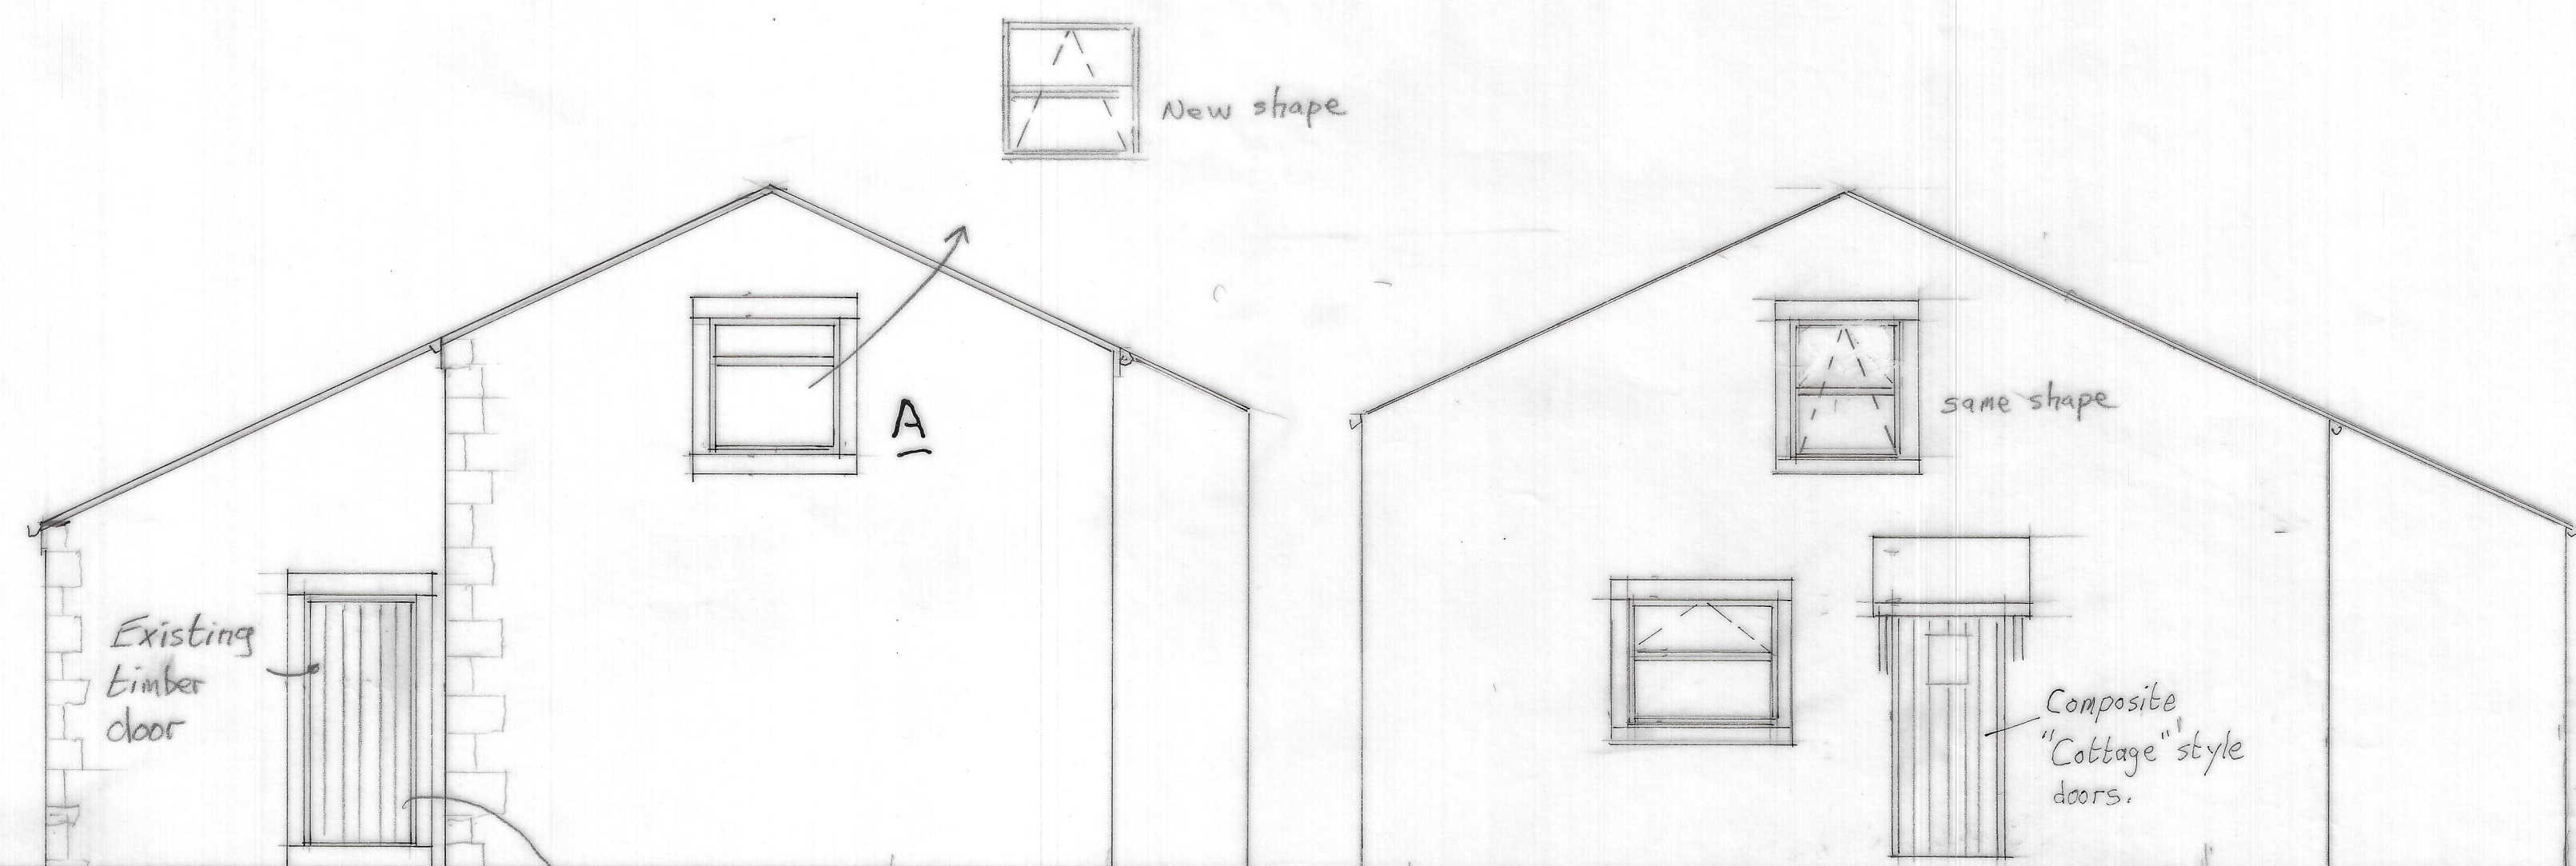


REAR ELEVATION




SIDE ELEVATION

SIDE

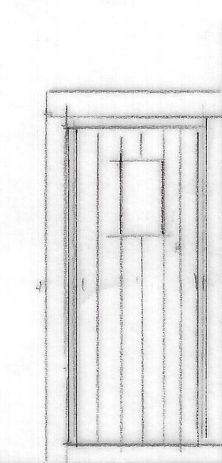


(Doors - black - English Cottage style)


PLANS & ELEVATIONS SHOWING POSITIONS OF NEW WINDOWS & DOORS

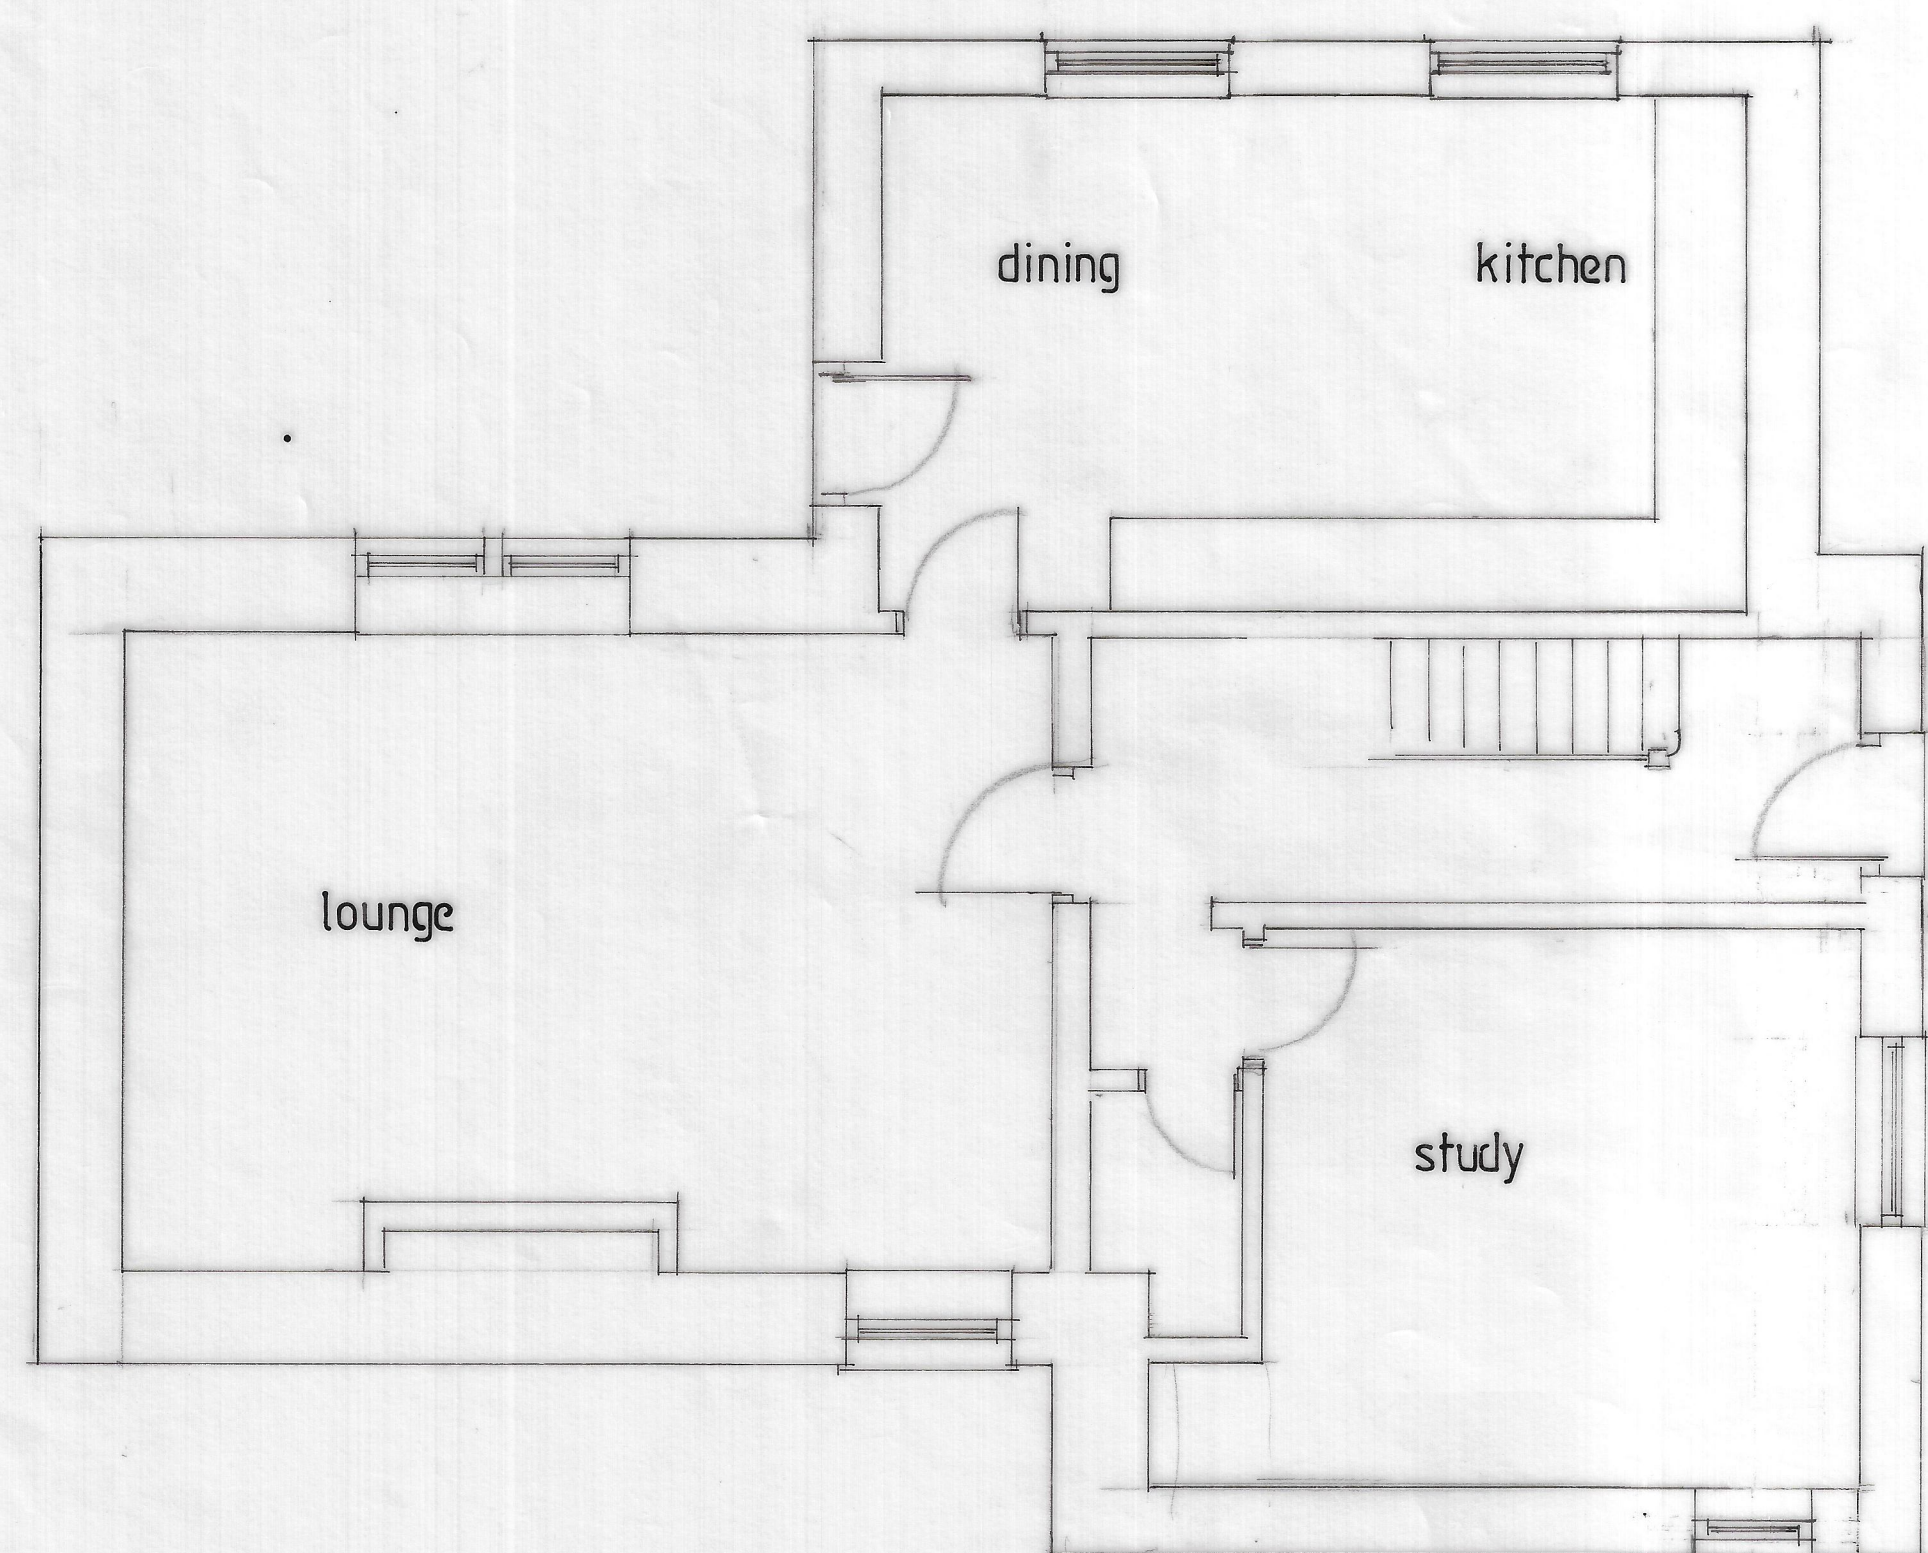

GROUND FLOOR PLAN

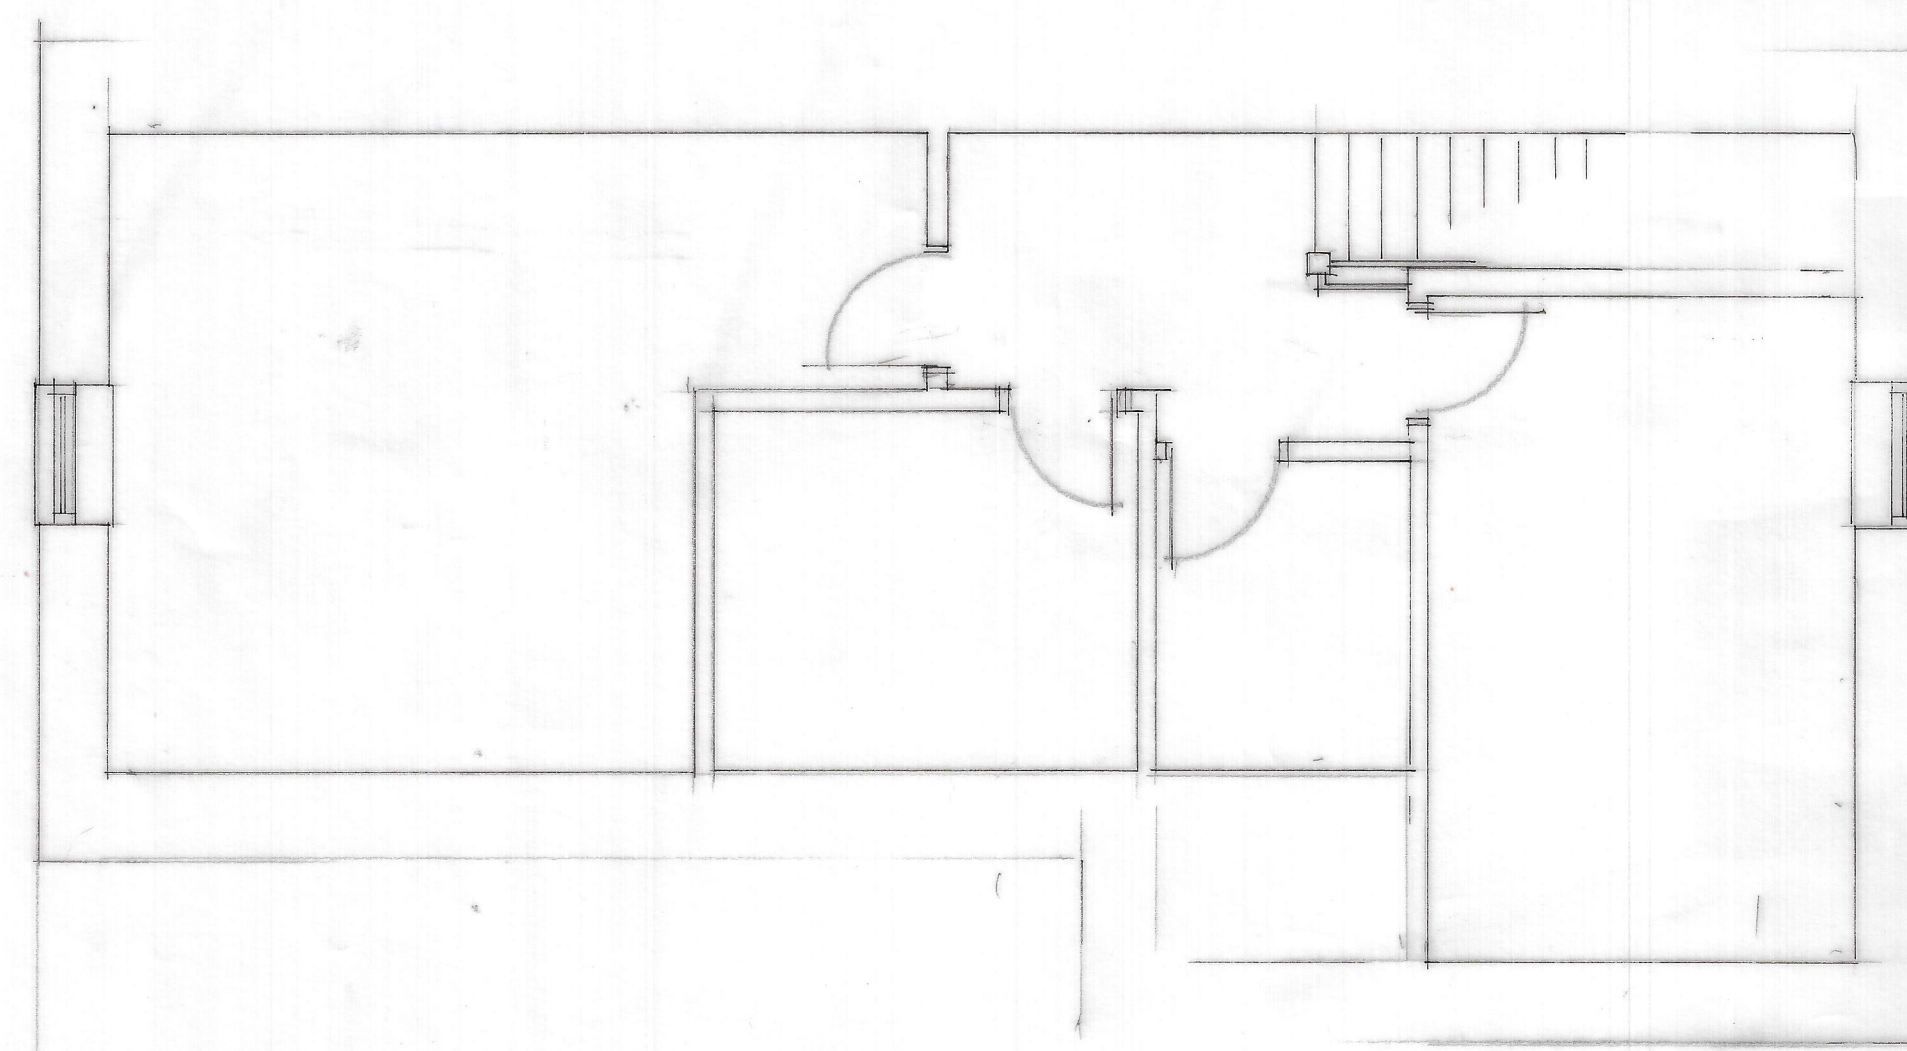

FIRST FLOOR PLAN

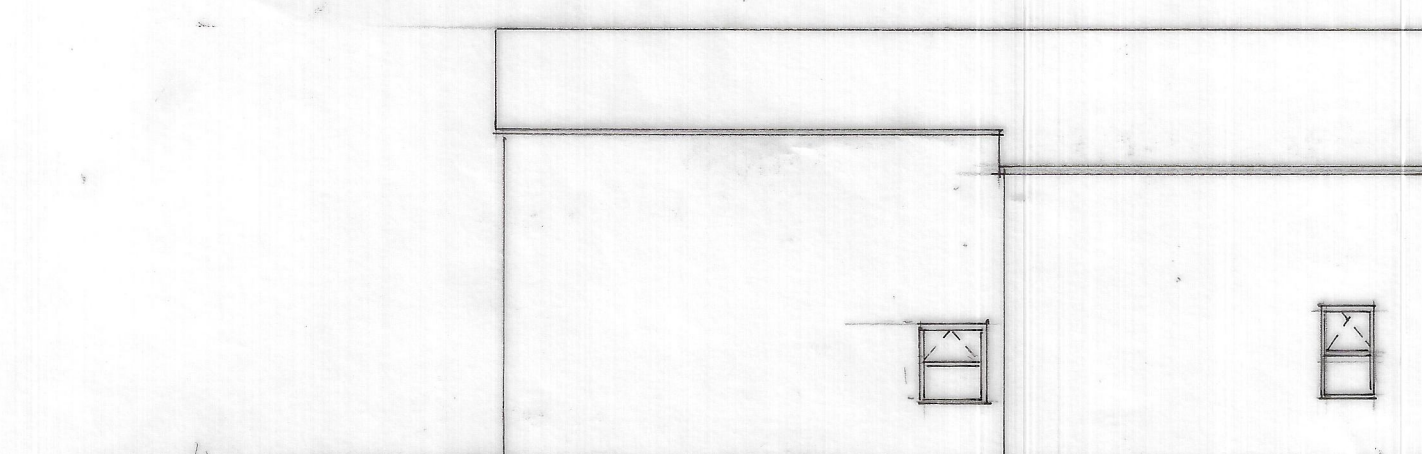

front 1:100

0 1 2 3 4 5
scale bar m.

Garage Door - composite - black
'Indiana' (in brochure)
Window - black aluminium.
window design like for like
apart from window A.

0 1 2 3 4
scale bar m.

Revision A - colour of windows/doors changed.

Proposed replacement windows and doors for
Mr. & Mrs. D. Clarke
Low Barn,
Barret Hill Brow, Lane Ends, Bolton by Bowland

drawn by Artech Design 01772 456592

drawing no. 1L/2980/1A

Scale 1:50, 1:100