



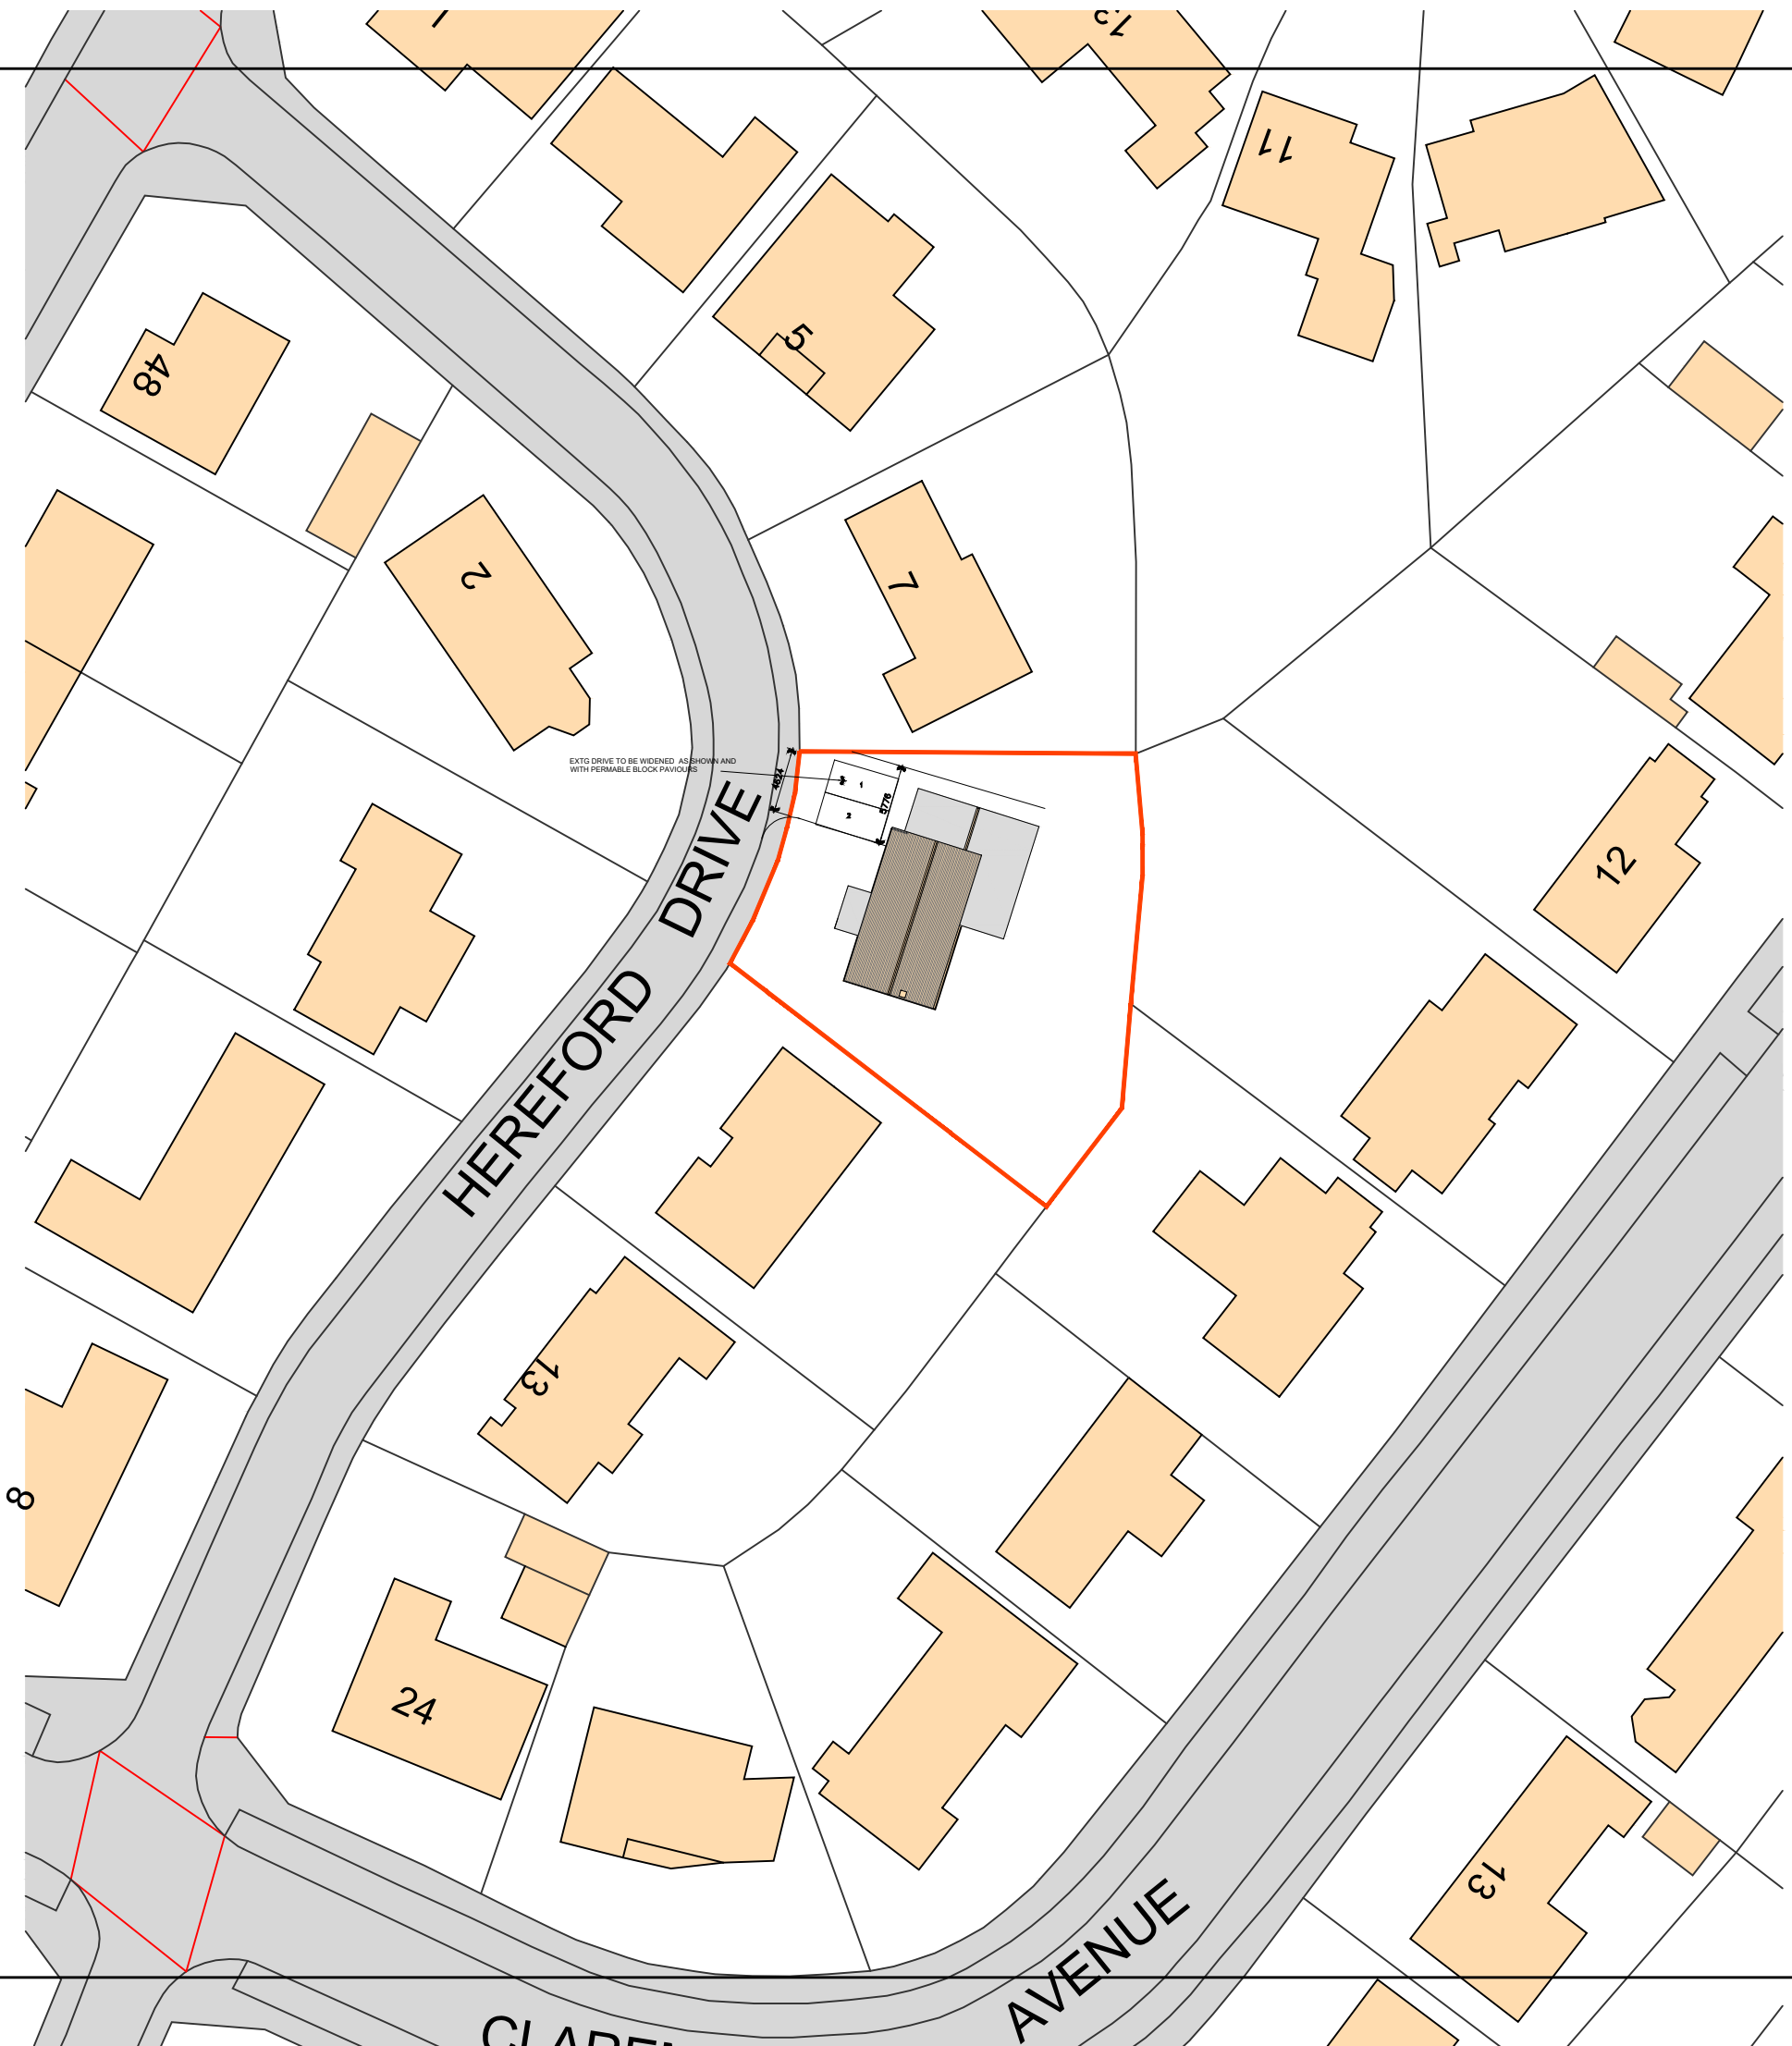

NOTES  
THIS DRAWING IS TO BE READ IN CONJUNCTION WITH ALL OTHER DRAWINGS FOR THIS PROJECT.  
ALL LEVELS AND DIMENSIONS ARE TO BE CHECKED ON SITE BY THE CONTRACTOR, PRIOR TO  
PLACING ORDERS OR COMMENCING ANY OF THE RELEVANT WORKS.  
ALL DIMENSIONS ARE IN MILLIMETRES UNLESS STATED OTHERWISE.  
ANY DISCREPANCIES BETWEEN THE INFORMATION SHOWN ON THE PLAN AND THAT FOUND ON  
SITE ARE TO BE REPORTED TO THE DESIGNER IMMEDIATELY.

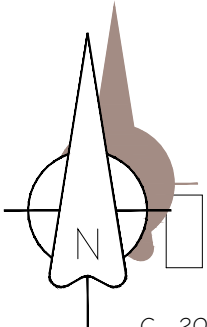

- C 20.09.23 Parking spaces added for Planner after discussion with client
- B 13.09.23 Parking spaces added for Planner/Highways
- A 31.07.23 Title amended for LA Planner

| Rev. | Date | Description |
|------|------|-------------|
|------|------|-------------|

**A.L.H. Design Services**  
Barley Cottage, Brewery Street, Longridge, Lancs  
PR3 3NB, Tel & Fax : (01772) 785719

**Client**  
Mr I Gibbs,  
9 Hereford Drive,  
Clitheroe,  
Lancs,  
BB7  
**Job/Scheme Title**

SINGLE STOREY REAR  
EXTENSION AND INTERNAL  
RE-MODELLING

**Drawing Title**

PROPOSED SITE PLAN

| Job/Scheme Number |        | Drawing Number   |         |
|-------------------|--------|------------------|---------|
| 0 6 9 5 / 9 3     |        | Drawing No 0 6 C |         |
| Scale             | Date   | Drawn            | Checked |
| 1 / 500           | May 23 | a.t.l-h.         |         |