
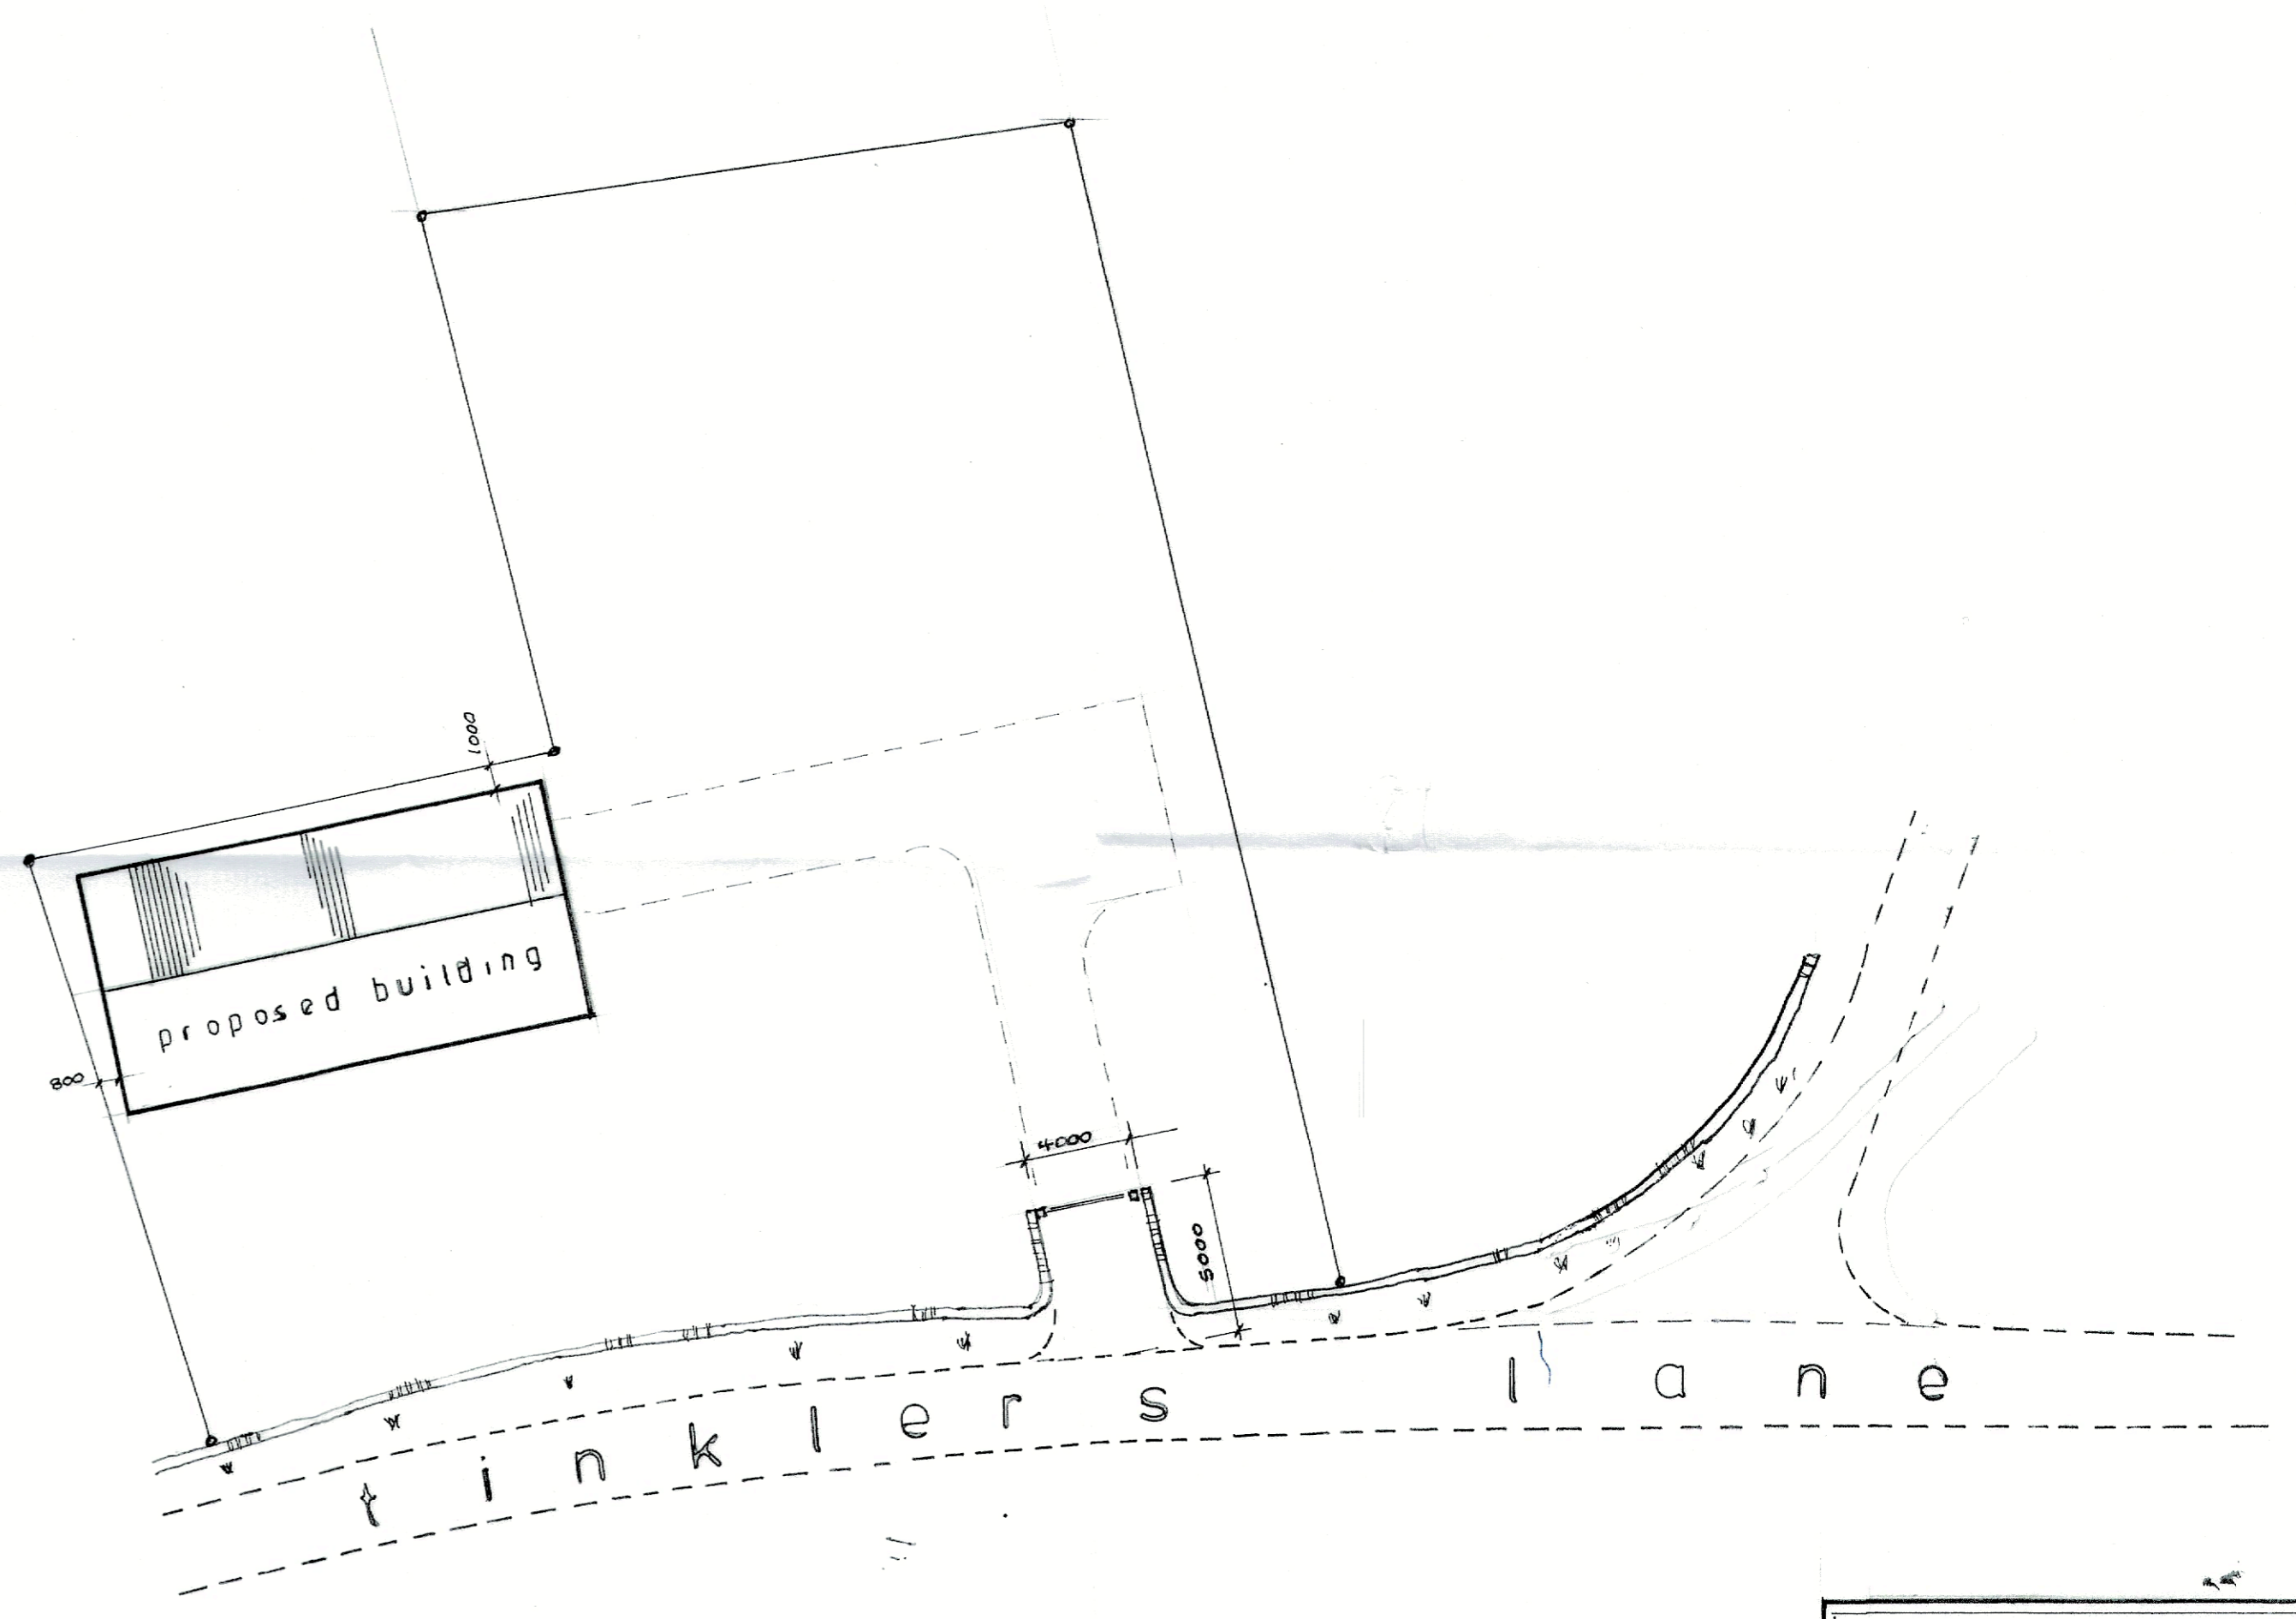


existing site plan

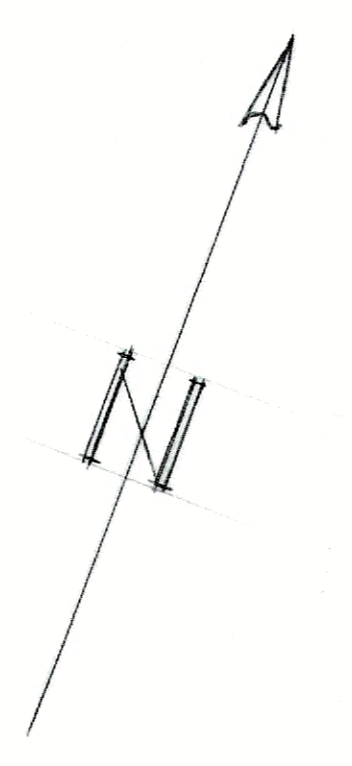

proposed site plan

S.J. Bialecki Building Surveyors
Drawing no 5004
Scale 1:200
Proposed Agricultural Building On Land At Lower Edge Farm Tinklers Lane Staidburn