



Front South West Elevation



Side South East Elevation

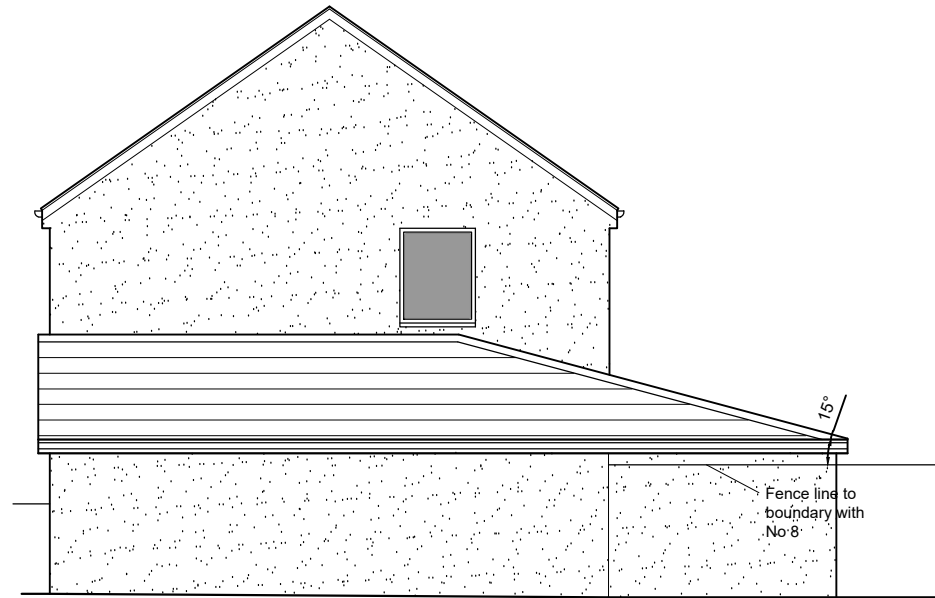

Rear North East Elevation

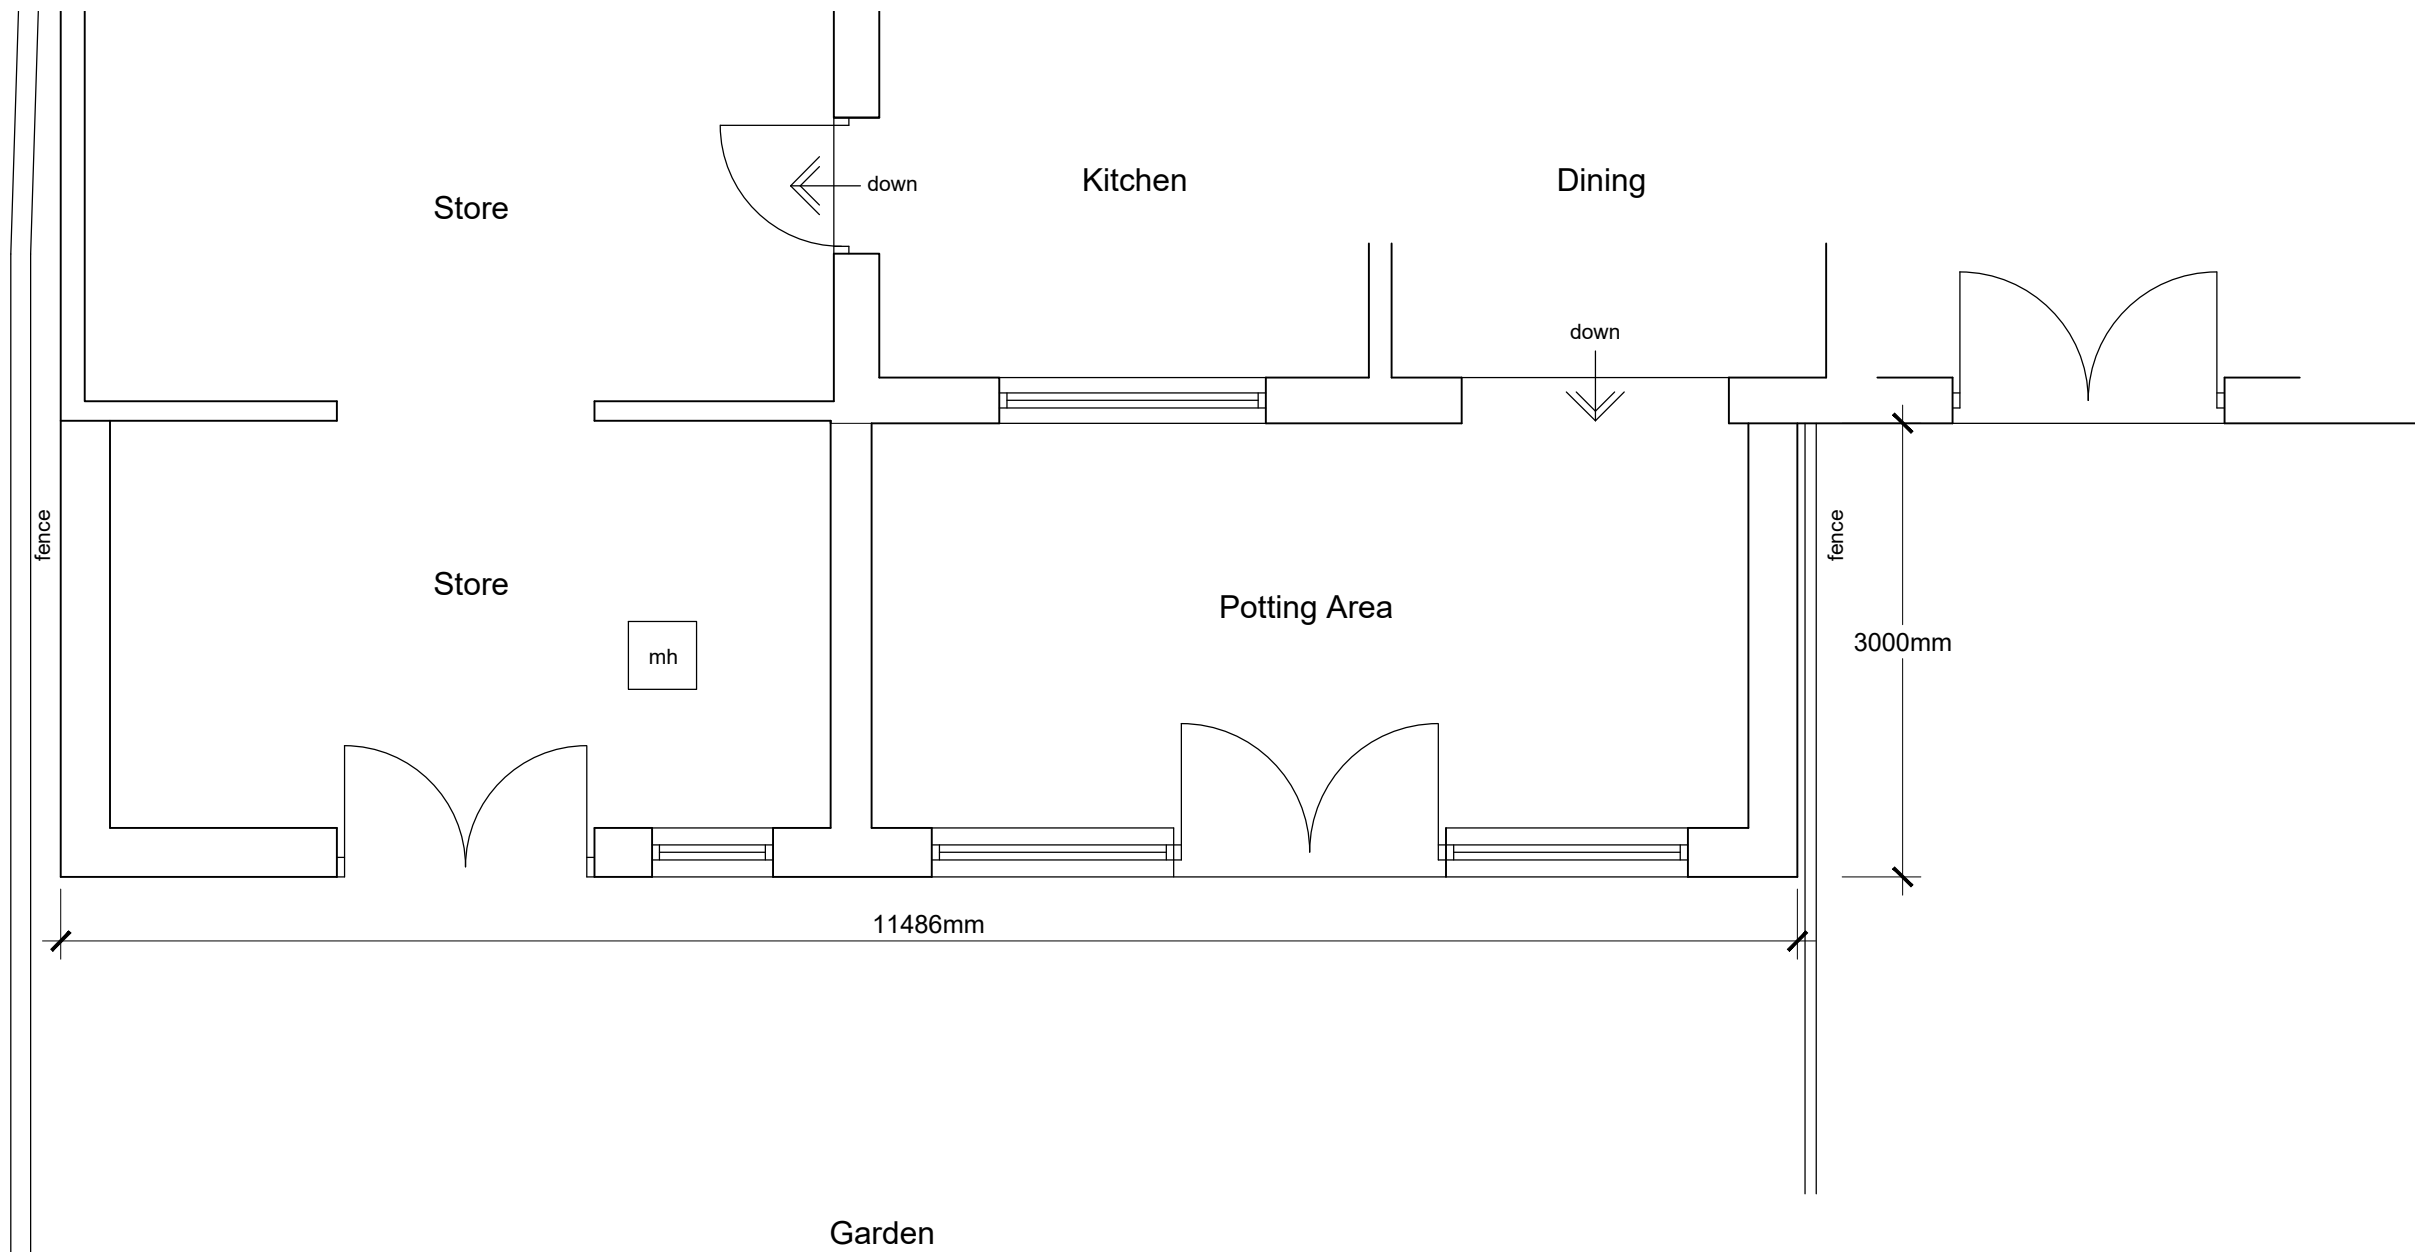

Part Ground Floor Plan

- REV D** - Extension reduced in size. LFR 22.09.23
- REV C** - Extension reduced in size and roof amended. LFR 18.09.23
- REV B** - Windows added. LFR 19.07.23
- REV A** - Drawing amended. LFR 18.07.23

Client Mr L. Gooding		
Project Proposed Extension at 10 St Chads Avenue Chatburn BB7 4AN		
Drawing Title Proposed Plan and Elevations		
Scale 1:50/100 @ A3	Date July 2023	Drawn LFR
READ DESIGN LTD		
158 - 02 D		