






Front South West Elevation

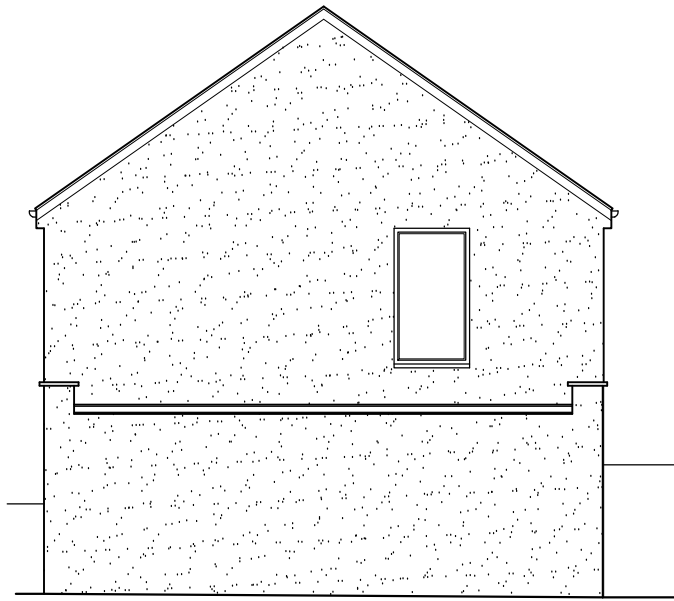

Side South East Elevation

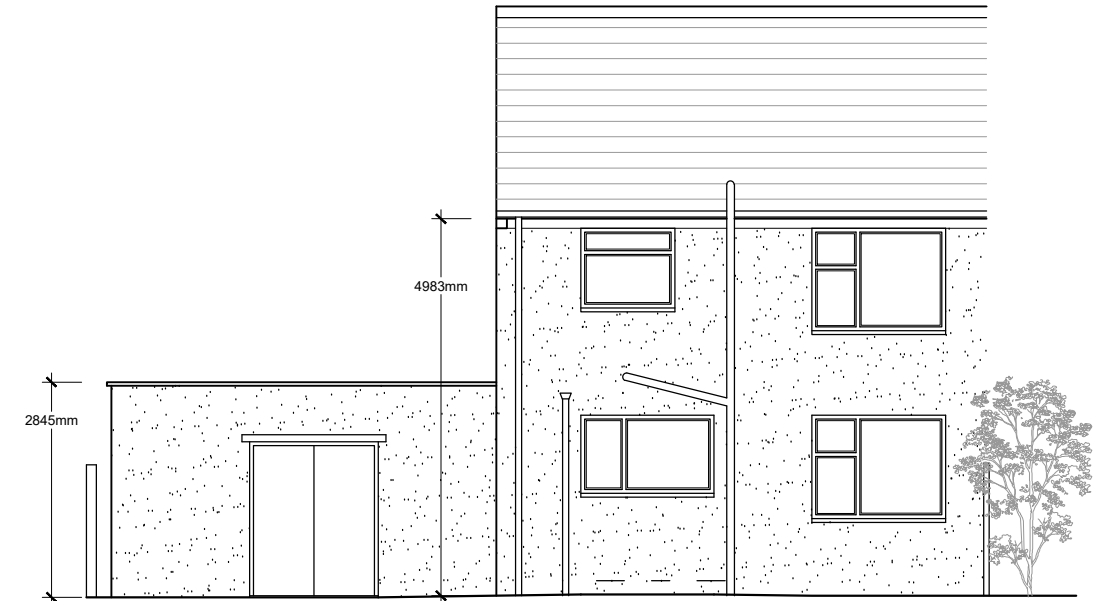

Rear North East Elevation

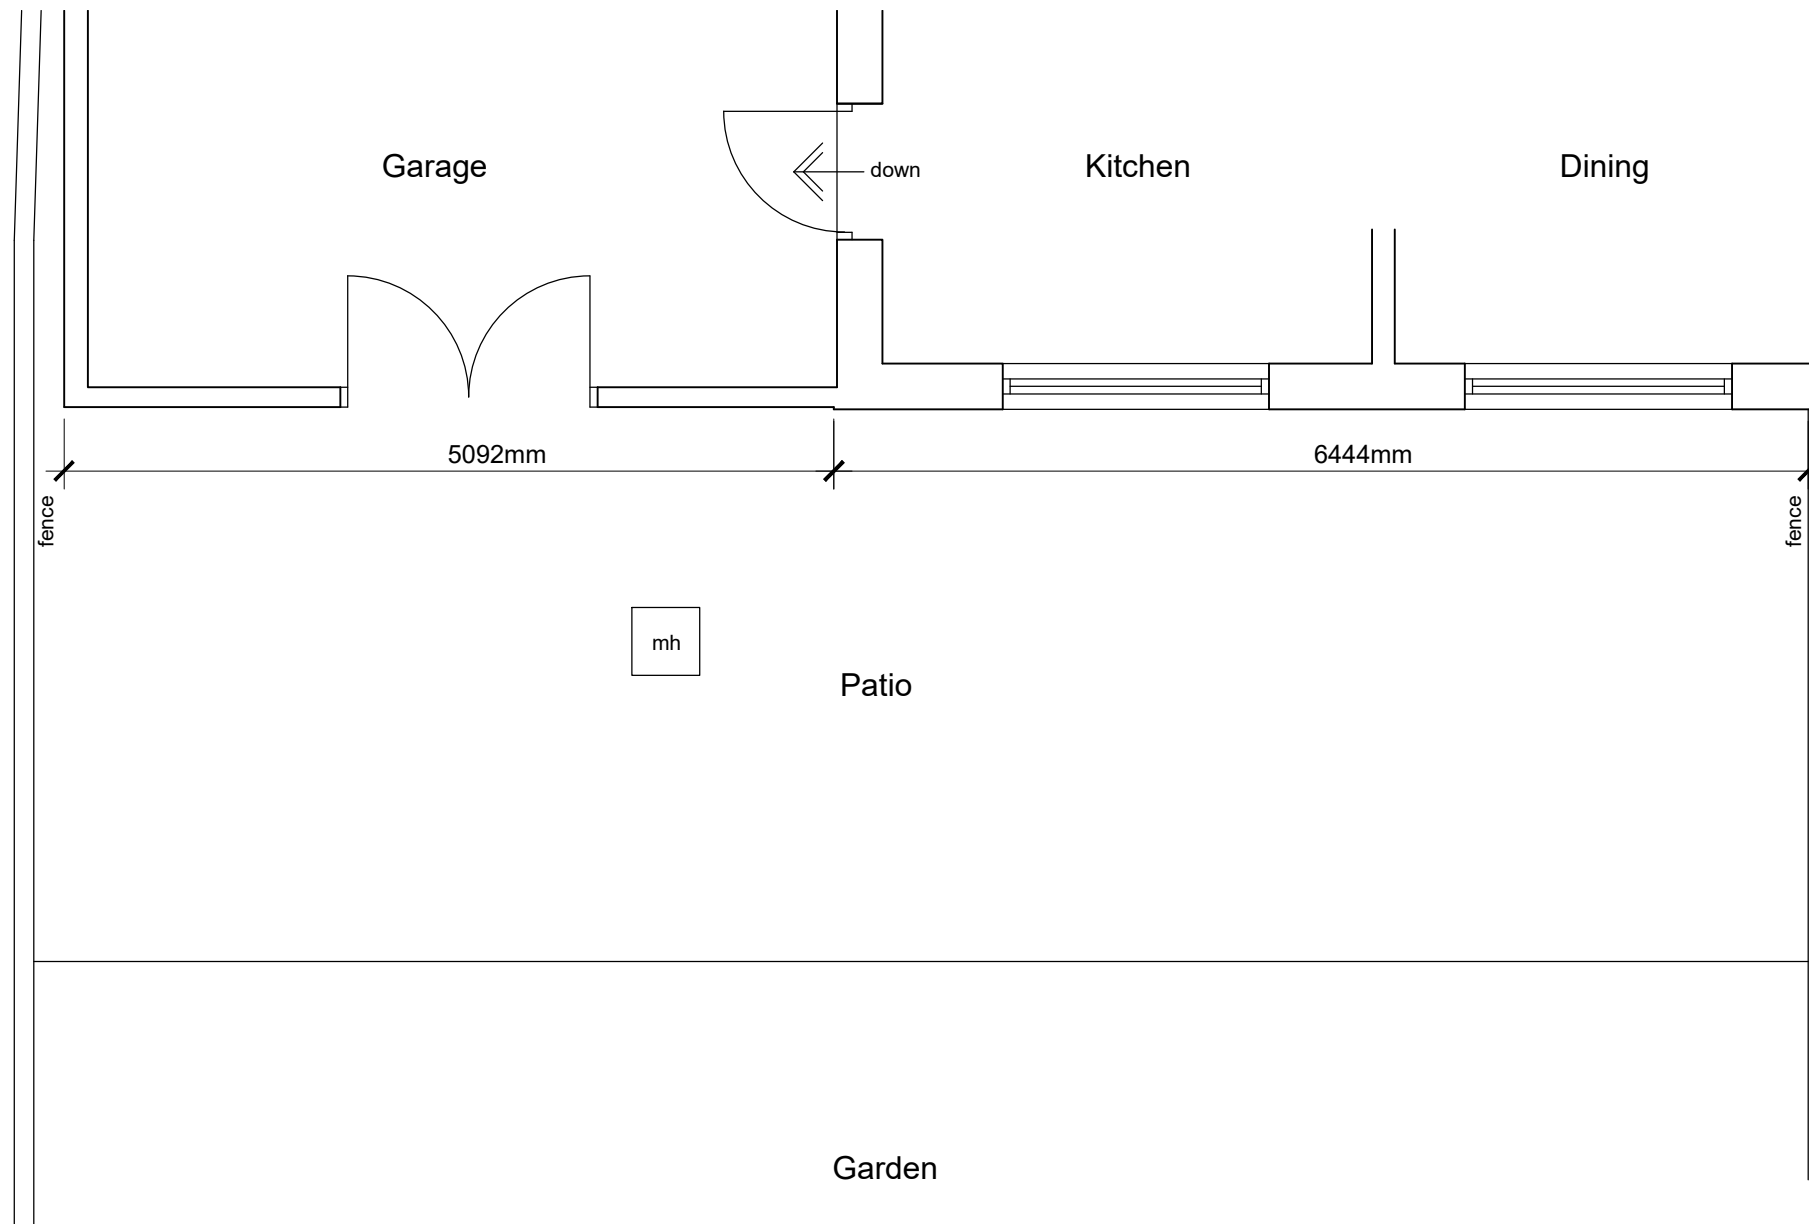

Part Ground Floor Plan

Client Mr L. Gooding		
Project Proposed Extension at 10 St Chads Avenue Chatburn BB7 4AN		
Drawing Title Existing Plan and Elevations		
Scale 1:50/100 @ A3	Date July 2023	Drawn LFR
READ DESIGN LTD		
158 - 01		