




Front South West Elevation

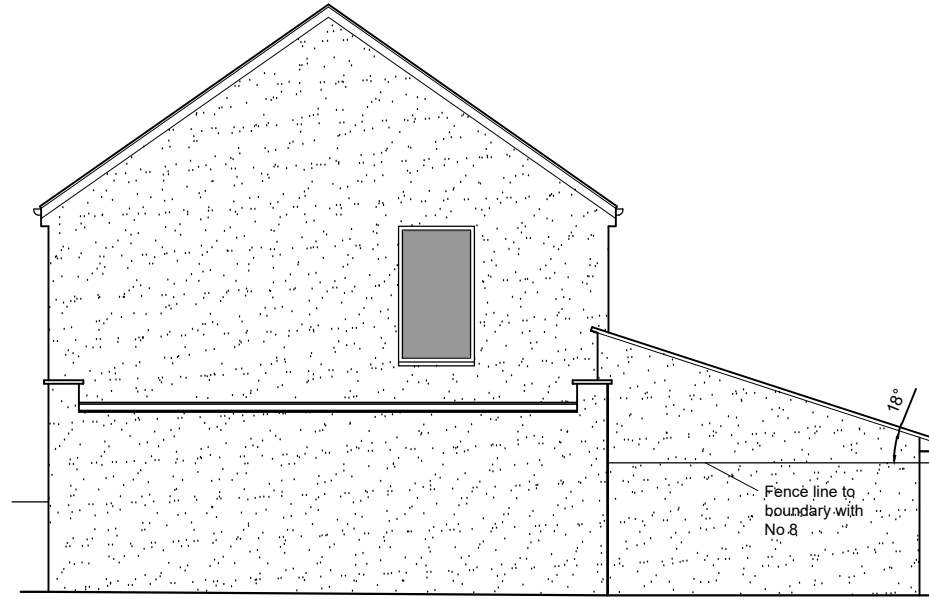

Side South East Elevation

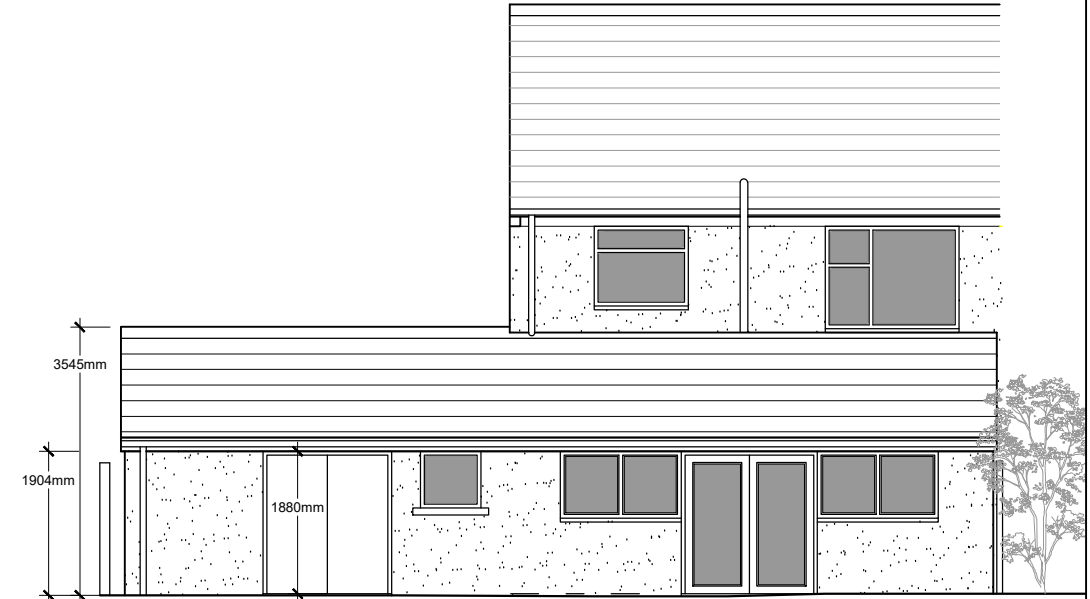

Rear North East Elevation

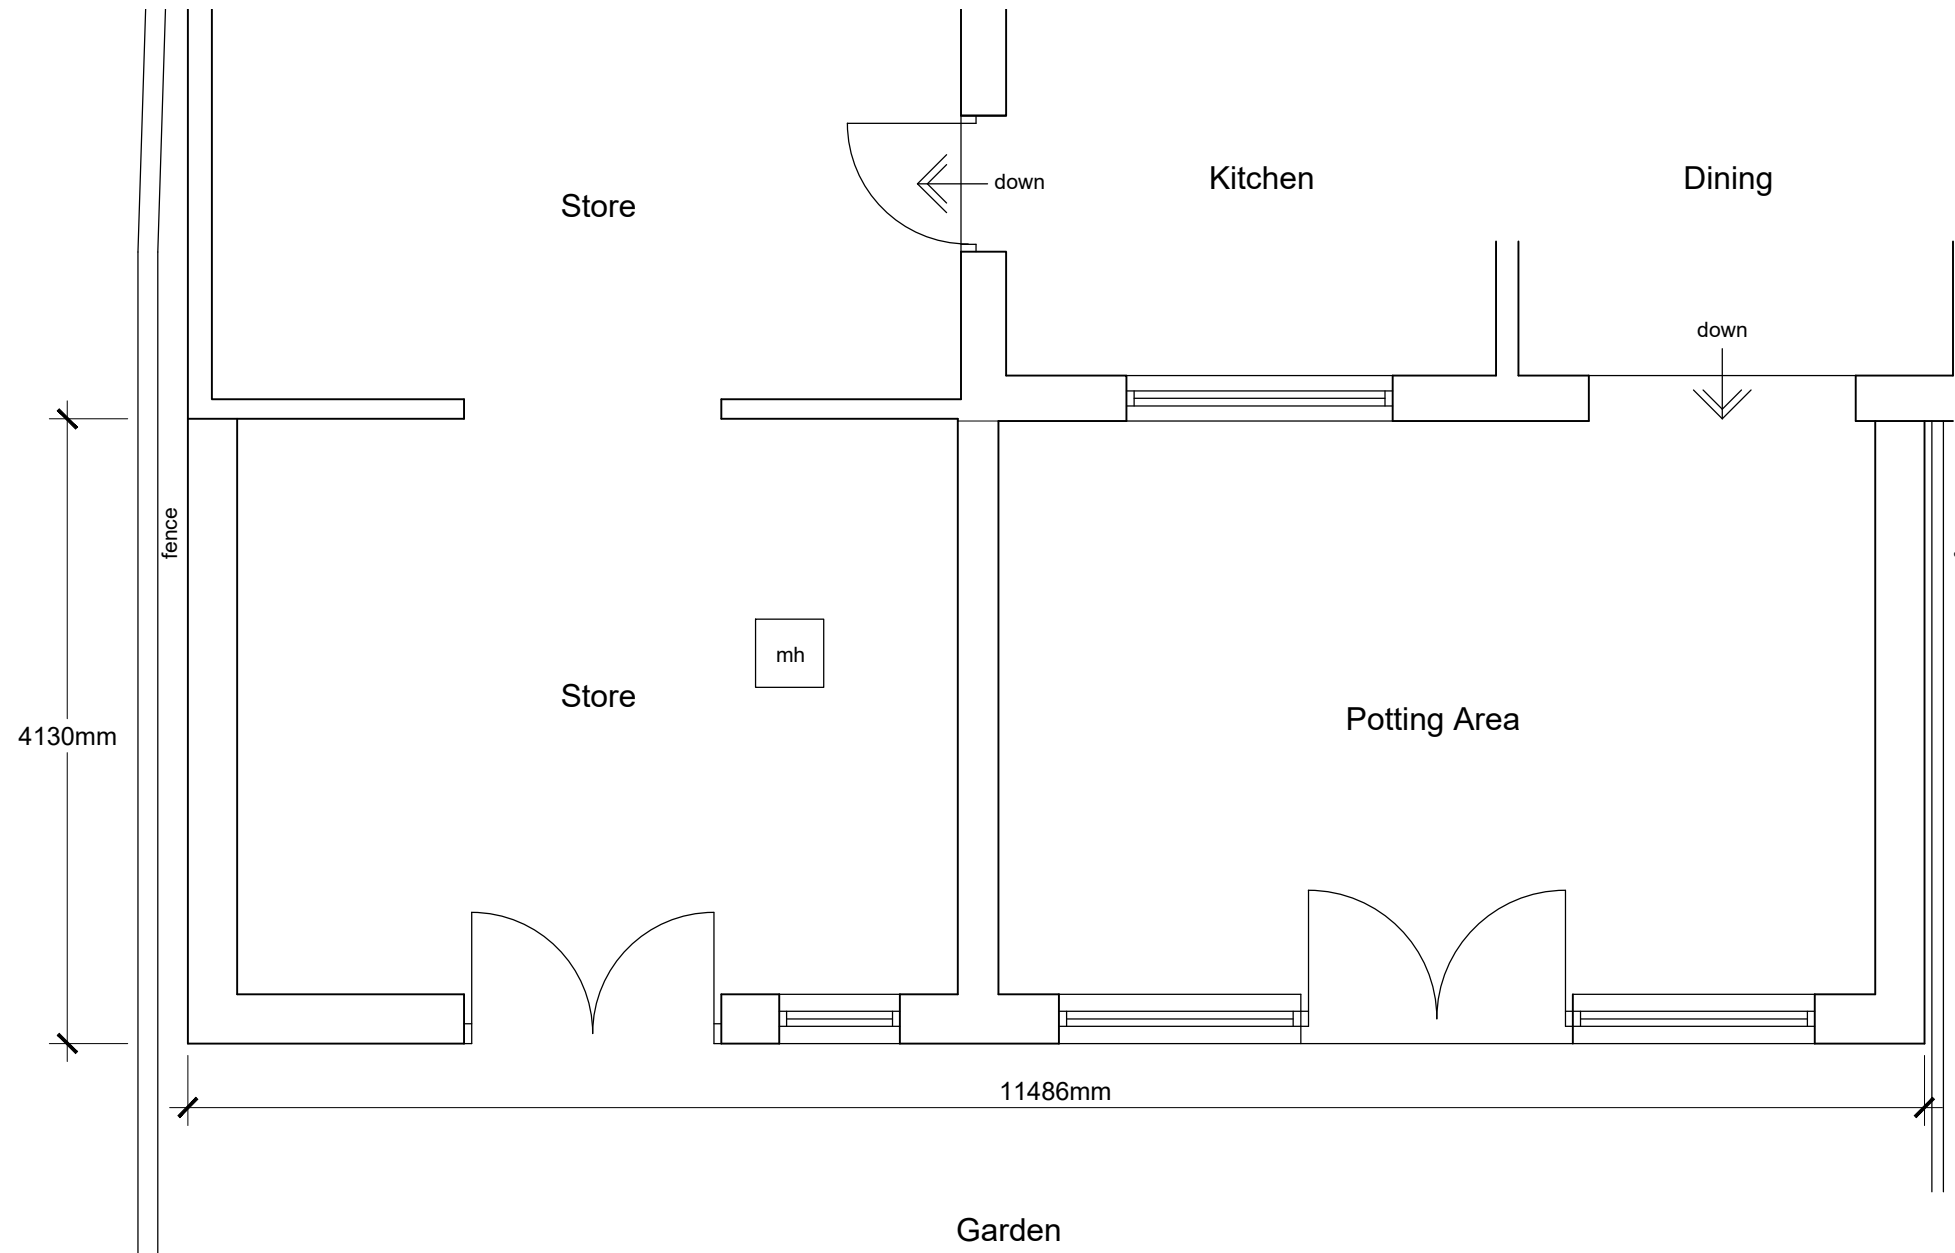

Part Ground Floor Plan

REV B - Windows added. LFR 19.07.23
 REV A - Drawing amended. LFR 18.07.23

Client Mr L. Gooding		
Project Proposed Extension at 10 St Chads Avenue Chatburn BB7 4AN		
Drawing Title Proposed Plan and Elevations		
Scale 1:50/100 @ A3	Date July 2023	Drawn LFR
READ DESIGN LTD		
158 - 02 B		